



TAL-CO SUPPLEMENTAL INSTRUCTION #78			
LIGHTING AT MAIN WASHROOMS #05 & #06			
Project Name:	RW TOMLINSON - NEW HEAD OFFICE		
Project Location:	100 CitiGate Drive, Ottawa, Ontario		
ARCH. SI #:	ASK 221	Issued By:	Farah Bano
STRUC. SI #:	N/A	Date Issued:	January 2, 2018
MECH. SI #:	N/A	Revision #:	N/A
ELEC. SI #:	N/A	Revision Date:	N/A

Supplemental Instructions are issued by the Construction Manager to record a clarification or revision to the previously issued Contract Documentation as reflected by the attached information prepared by the identified Professionals.

The Construction Manager shall review the Supplemental Instruction and the attached information and issue to the affected Trade Contractors identifying the following course of action by the Trade Contractor.

Notify TAL-CO within 5 days of receipt, if the attached documents will require a change to Contract Price or Schedule.

TITLE: LIGHTING AT MAIN WASHROOMS #05 & #06

Reference:

Architectural Construction Update 28-Jul-2017
Floor 2 Lighting Calculations & Layout dated 20-Jul-2017.

Attachments:

ASK 221


Description of the work:

Reposition lights in main washrooms on Floors 2, 3 & 4 as per attached ASK 221. Ground Floor main washroom lighting will be recessed, therefore no change is required there. Height of suspended lights: 2550AFF.

T-Bar ceiling tile layout revised for simplicity.


Reason:

To avoid potential conflict between suspended lights, and owner requested 9ft washroom partition doors.

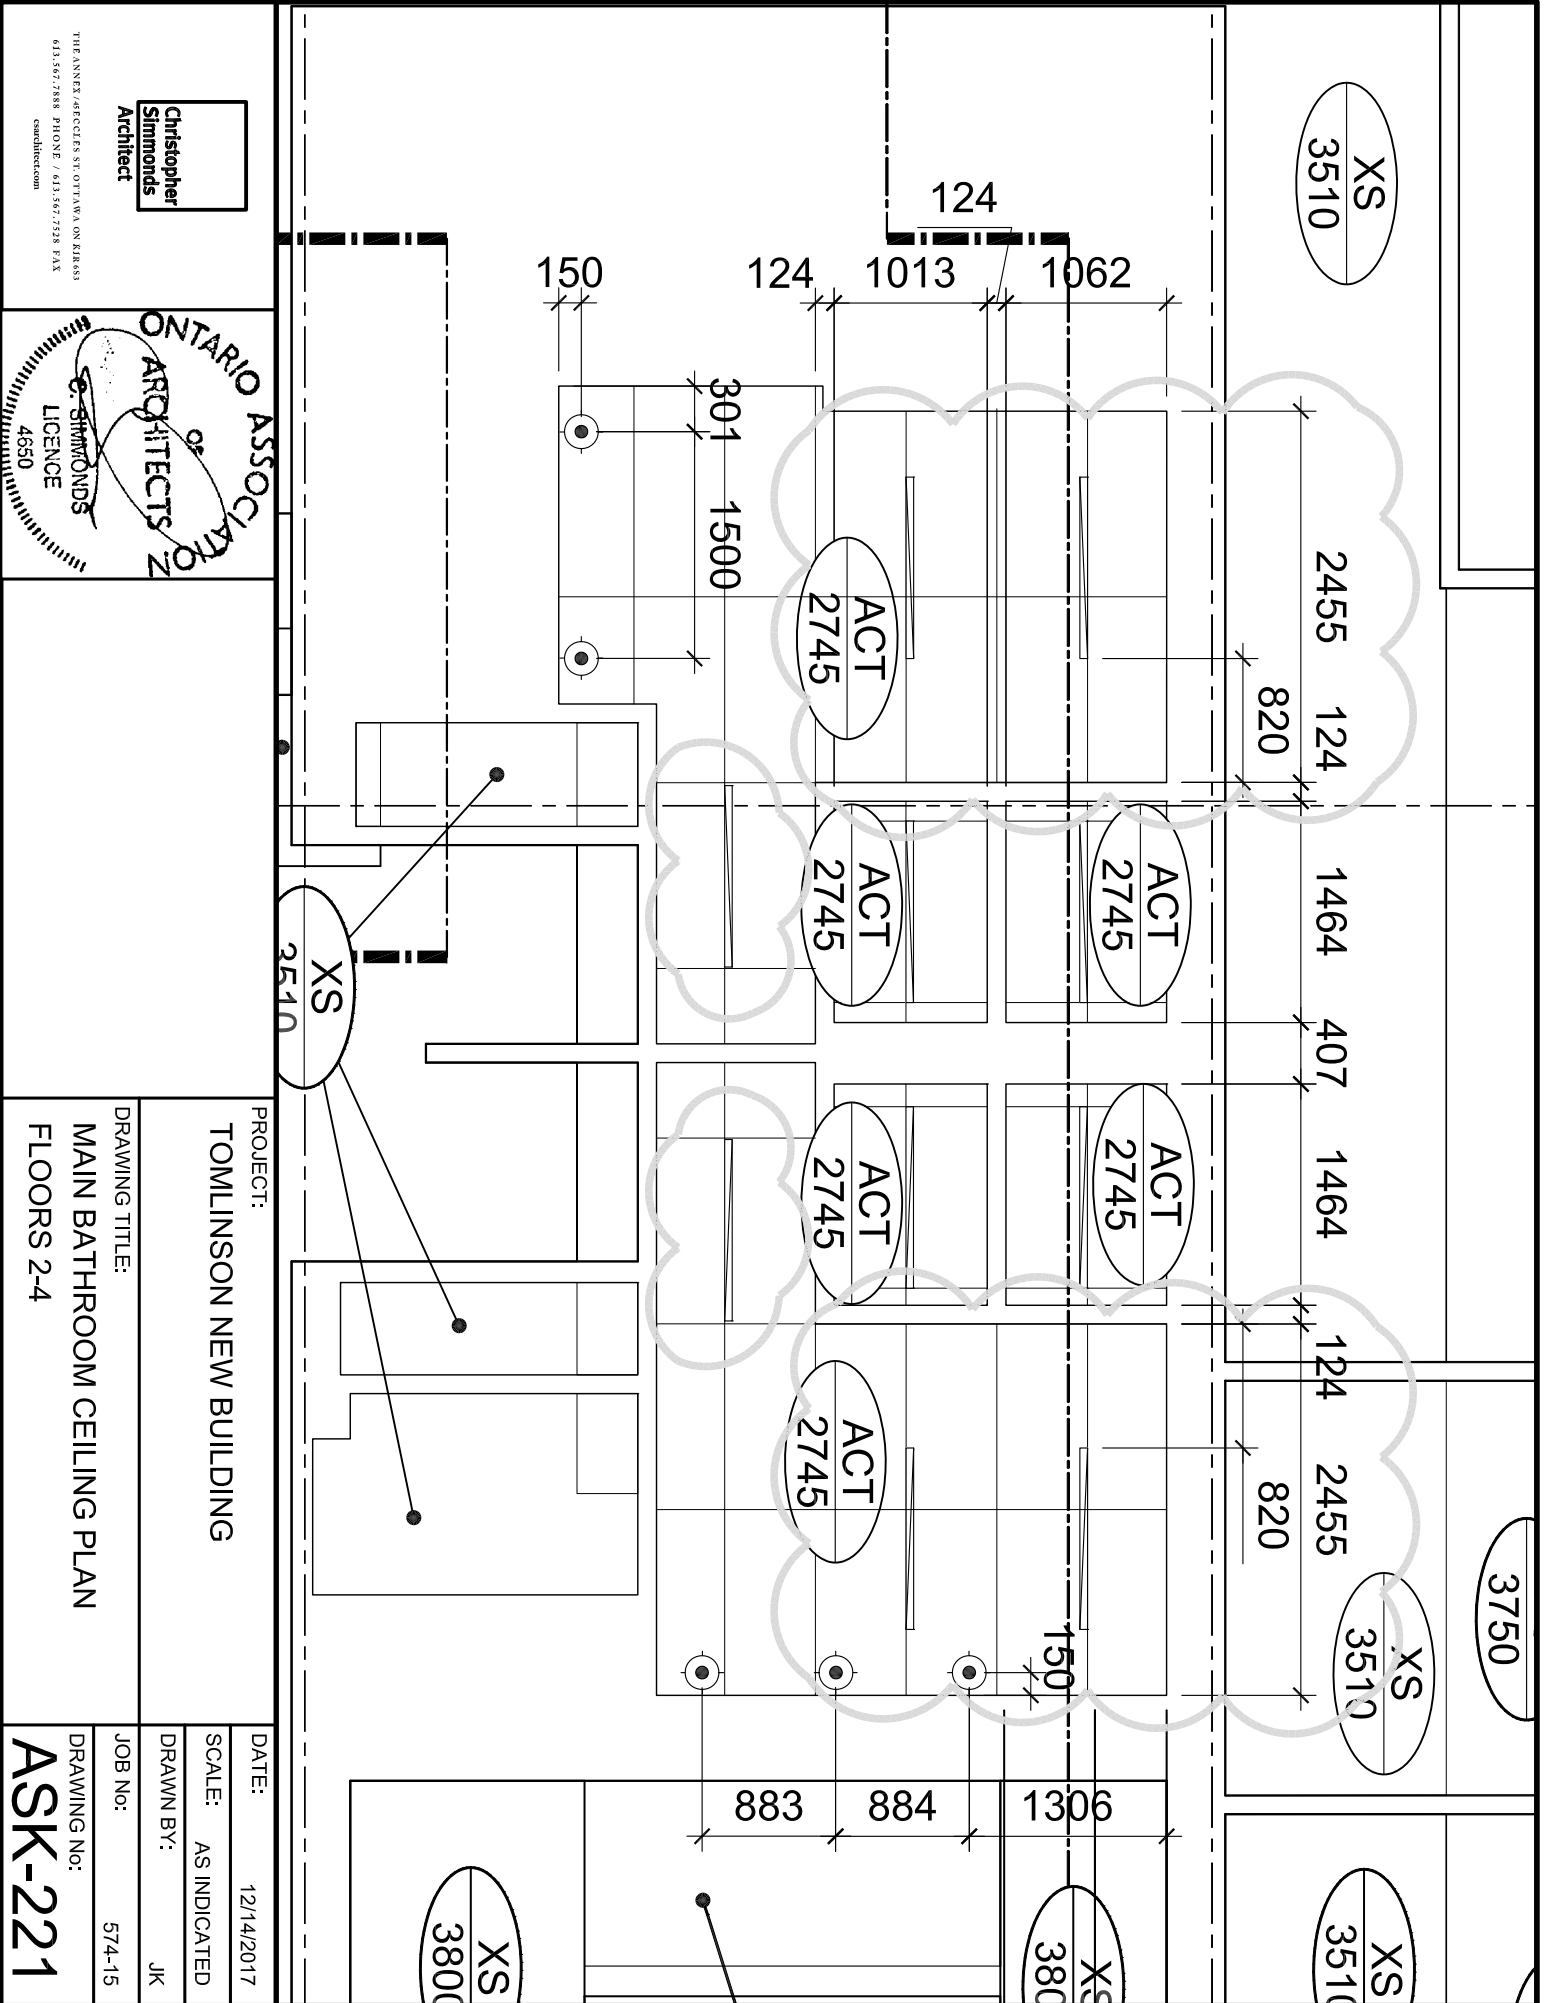

**Christopher
Simmonds
Architect**

THE ANNEX, 48 EGLINTON ST. OTTAWA, ON K1R6G5
613.567.7888 PHONE / 613.567.7528 FAX
csw@architect.com

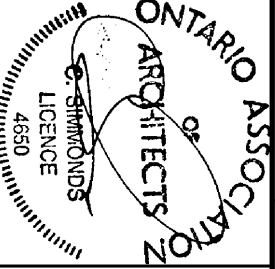

PROJECT:
TOMLINSON NEW BUILDING

DRAWING TITLE:
**MAIN BATHROOM CEILING PLAN
FLOORS 2-4**

DATE: 12/14/2017

SCALE: AS INDICATED

DRAWN BY: JJK

JOB No: 574-15

DRAWING No:
ASK-221