



TAL-CO SUPPLEMENTAL INSTRUCTION #80 Rev 01			
Kitchen/Cafeteria Countertop Detail			
Project Name:	RW TOMLINSON - NEW HEAD OFFICE		
Project Location:	100 CitiGate Drive, Ottawa, Ontario		
ARCH. SI #:	ASK 239 & ASK 242	Issued By:	Farah Bano
STRUC. SI #:	N/A	Date Issued:	February 22, 2018
MECH. SI #:	N/A	Revision #:	01
ELEC. SI #:	N/A	Revision Date:	March 2, 2018

Supplemental Instructions are issued by the Construction Manager to record a clarification or revision to the previously issued Contract Documentation as reflected by the attached information prepared by the identified Professionals.

The Construction Manager shall review the Supplemental Instruction and the attached information and issue to the affected Trade Contractors identifying the following course of action by the Trade Contractor.

Notify TAL-CO within 5 days of receipt, if the attached documents will require a change to Contract Price or Schedule.

TITLE: Kitchen/Cafeteria Countertop Detail

Reference:

Architectural Construction Update 28-Jul-2017

Attachments:


- ASK 239 dated 03/01/2018
- ASK 242 dated 03/01/2018

Description of the work:

Revised countertop detail due to replacement of Kitchen "sliding" doors with "shutter" door, as well as increased countertop size towards the cafeteria.


Reason:

As per Owner Request

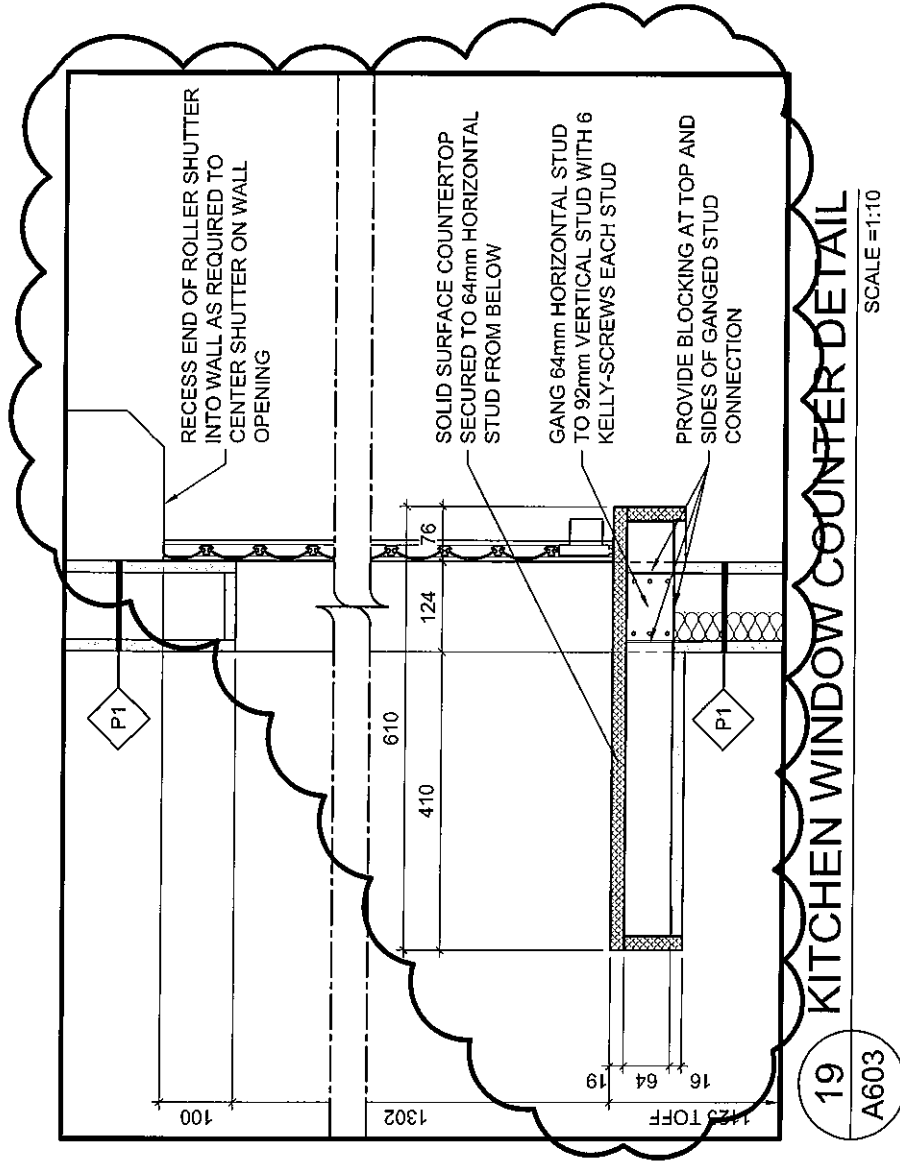


DATE:	03/01/2018
SCALE:	AS INDICATED
DRAWN BY:	JK
JOB No:	574-15
DRAWING No:	ASK-239

PROJECT:	TOMLINSON NEW BUILDING
DRAWING TITLE:	REFERENCE REV. DET. AS INDICATED

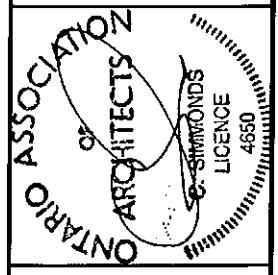


THE ANNEX/RECULAS ST. OTTAWA ON K1R6S0
 933.527.3400 PHONE / 933.527.7224 FAX
 csaeditions.com

S:\CSA Jobs\2015 Projects\574-15 Tomlinson Corporate Headquarters, Nepean\03 Working Drawings\0-Sheets\574-15-A702.dwg

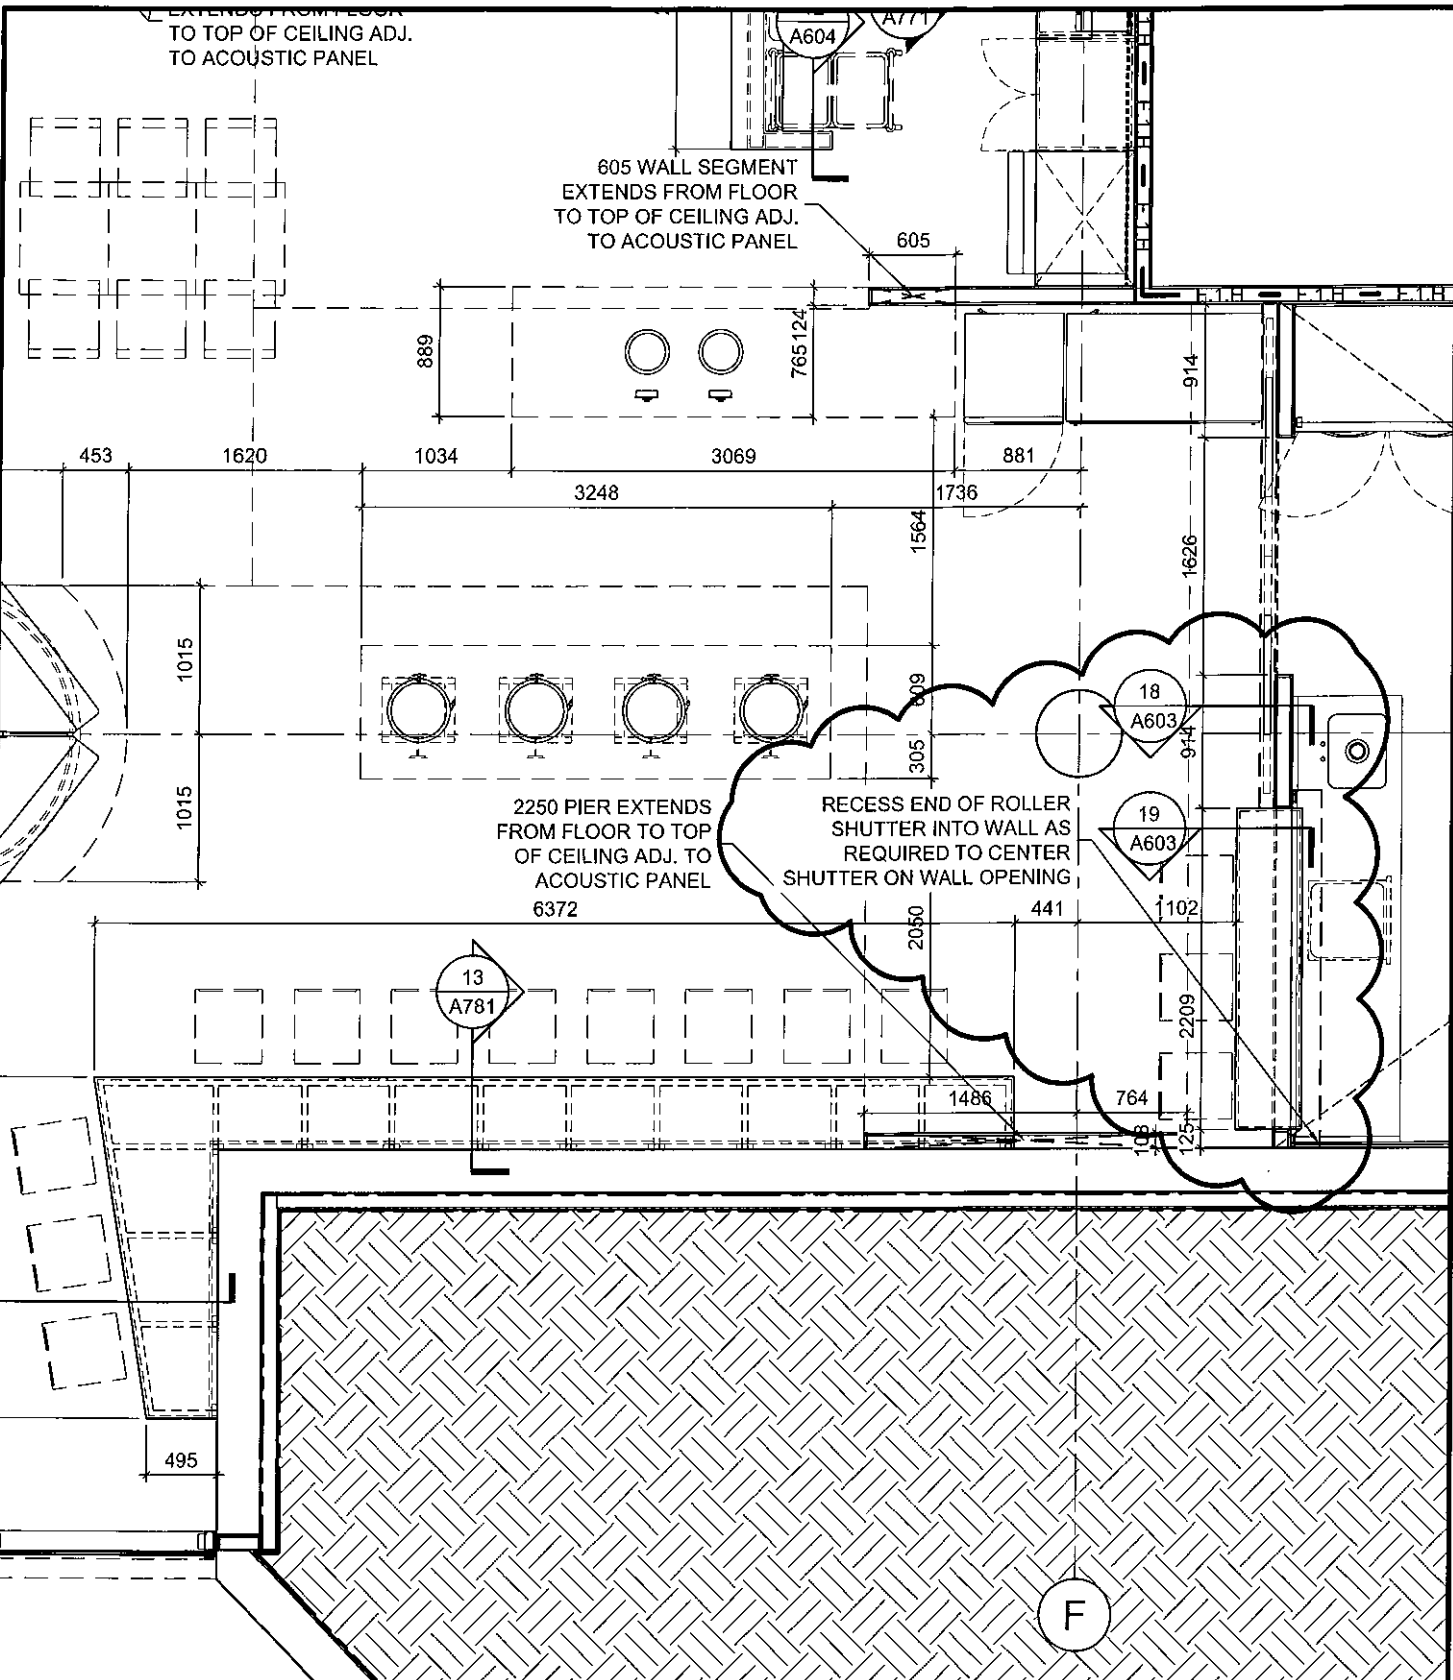

Christopher Simmonds
Architect

THE ANNEX / 450 CECILES ST. OTTAWA ON K1R 4S1
613.567.7888 PHONE / 613.567.7524 FAX
esarchitect.com

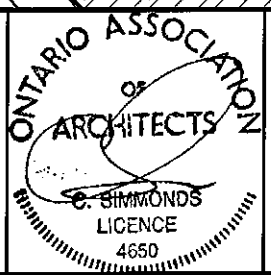

PROJECT:
TOMLINSON NEW BUILDING

DRAWING TITLE:
REF. PARTIAL ENLARGED PLAN 5/A702

DATE:	03/01/2018
SCALE:	1:50
DRAWN BY:	JK
JOB No:	574-15
DRAWING No:	ASK-242