



TAL-CO SUPPLEMENTAL INSTRUCTION #89			
Test Facility - Rolling Door Jamb Detail			
Project Name:	RW TOMLINSON - NEW HEAD OFFICE		
Project Location:	100 CitiGate Drive, Ottawa, Ontario		
ARCH. SI #:	ASK-241	Issued By:	Farah Bano
STRUC. SI #:	N/A	Date Issued:	March 7, 2018
MECH. SI #:	N/A	Revision #:	N/A
ELEC. SI #:	N/A	Revision Date:	N/A

Supplemental Instructions are issued by the Construction Manager to record a clarification or revision to the previously issued Contract Documentation as reflected by the attached information prepared by the identified Professionals.

The Construction Manager shall review the Supplemental Instruction and the attached information and issue to the affected Trade Contractors identifying the following course of action by the Trade Contractor.

Notify TAL-CO within 5 days of receipt, if the attached documents will require a change to Contract Price or Schedule.

TITLE: Test Facility - Rolling Door Jamb Detail

Reference:

Architectural Construction Update 28-Jul-2017

Attachments:


ASK-241

Description of the work:

Alternate detail provided for install of the overhead doors to provide protection from impact

Reason:

Overhead doors were not installed with 6mm galvanized bent steel cover plates as detailed

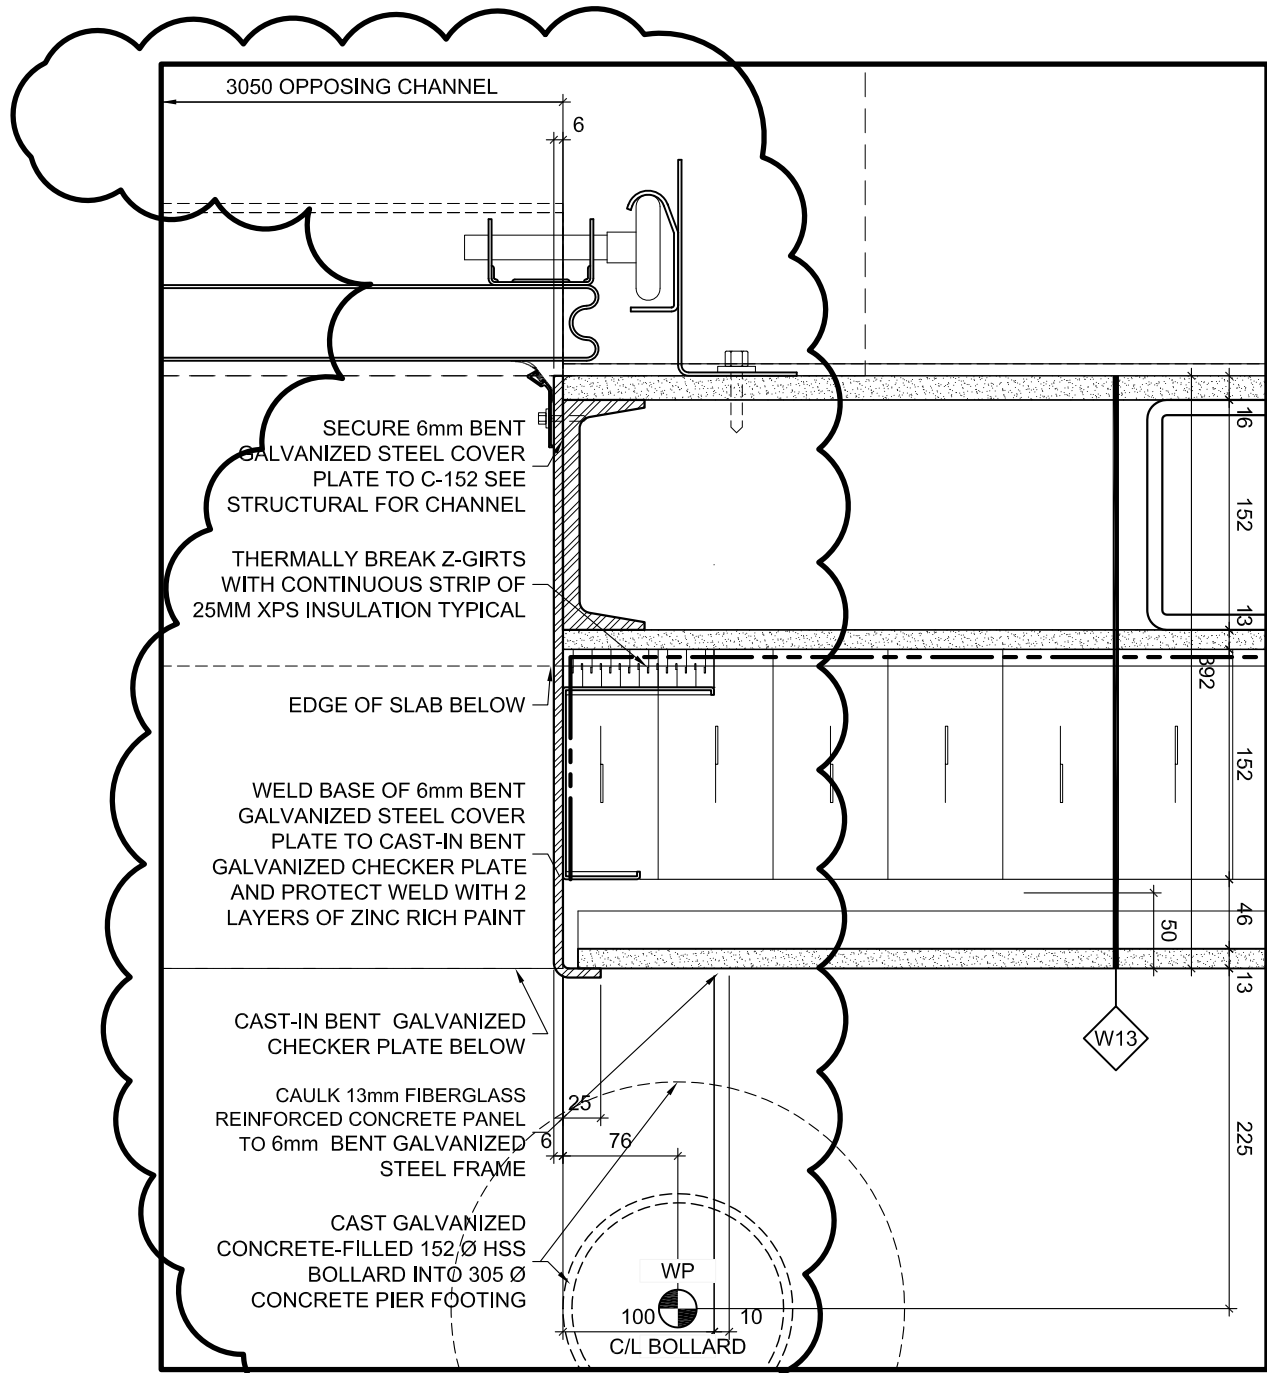

13
A002

ROLLING DOOR JAMB DETAIL

SCALE = 1:5



THE ANNEX / 450 CECIL ST. OTTAWA ON K1R 6S3
613.567.7888 PHONE / 613.567.7528 FAX
csarchitect.com



PROJECT:
TOMLINSON NEW BUILDING

DRAWING TITLE:
REFERENCE REV. DET. AS INDICATED

DATE: 02/28/2018

SCALE: AS INDICATED

DRAWN BY: JK

JOB No: 574-15

DRAWING No:

ASK-241