



SUPPLEMENTAL INSTRUCTION

CONTRACTOR:
Tal-co Building Innovations
Address:
Suite 2, 1341 Coker Street
Greely, Ontario, K4P 1A1

PROJ.: **Boys and Girls Club Prince of Wales**
PROJ. No.: **1716**
DATE: **Apr 2, 2018**
S.I. No. **S.I. - 022**

Partners

Barry J. Hobin
OAA, FRAIC, Hon. Fellow AIA

William A. Davis
OAA, MRAIC, Associate AIA

Gordon Lorimer
OAA, FRAIC, Associate AIA

Wendy Brawley
OAA, MRAIC, Associate AIA

Douglas Brooks
Senior Arch. Tech.

Associates

Bryan Bonell
OAA, MRAIC, Associate AIA

Marc Thivierge
OAA, MRAIC

William Ritcey
MRAIC

Reinhard Vogel
Senior Arch. Tech.

Supplemental Instructions are issued to the Construction Manager to record a clarification or revision to the previously issued Contract Documentation as reflected by the attached Information Bulletin prepared by the identified Consultant.

The Construction Manager shall review the Supplemental Instruction and the attached Information Bulletin and issue to the effected Trade Contractors identifying the following course of action by the trade contractor:

- Proceed with Instruction. Issued for general information, no change to Contract price or schedule. (Site Instruction)
- Proceed with Instruction and provide a quotation within 10 days, identifying change to Contract price and schedule (Change Directive)
- Do not proceed. Provide quotation identifying change to Contract price and schedule within 10 days. (CCO)

1.1 TITLE

Revision of Rain Water Leader from 3" to 4" – Multipurpose room

1.2 DESCRIPTION OF THE WORK

- .1 Revise New Rain Water Leader with insulation from 75mm (3") to 100mm (4") from existing 4" Roof Drain to new storm below slab.

1.3 ATTACHMENTS

B&G MCCN-01 (including MSK-1)

1.4 REASON

Revision to mechanical design of rain water leader.

Hobin Architecture Incorporated


63 Pamilla Street
Ottawa, Ontario
Canada K1S 3K7

t 613-238-7200
f 613-235-2005

hobinarc.com

Distribution:

- | | | | | |
|--|--|---|----------------------------------|--------------------------------------|
| <input checked="" type="checkbox"/> Owner | <input type="checkbox"/> City Authority | <input type="checkbox"/> Electrical | <input type="checkbox"/> Struct. | <input type="checkbox"/> Landscaping |
| <input checked="" type="checkbox"/> Contractor | <input checked="" type="checkbox"/> File | <input checked="" type="checkbox"/> Mech. | <input type="checkbox"/> Civil | <input type="checkbox"/> Other |

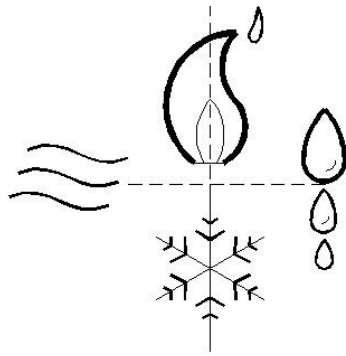

BEKOLAY & Associates. Ltd.


Consulting Engineers

Mechanical Contemplated Change Notice (MCCN)

Consultant:	Barry J. Hobin & Associates Architects 63 Pamilla St. Ottawa On. K1S 3K7	Project:	Boys & Girls Club P.O.W. 1463 Prince of Wales
Contractor:	Tal-Co Andrew King	BAL No.:	2017-17
Attn:	Doug van den Ham Sandy Davis	MCCN#	MCCN-01
		Date:	2018-03-21

Provide a firm price for the modifications to the project described below, identifying the material and labour cost breakdowns for such changes, including credits and extras as applicable. No work should be undertaken until a Change Order or written authorization has been signed and issued. The work shall conform to the contract documents where applicable unless otherwise stated.


1. See MSK-1
 - a. Revise New Rain Water Leader with insulation from 75mm (3") to 100mm (4") from existing 4" Roof Drain to new storm below slab.

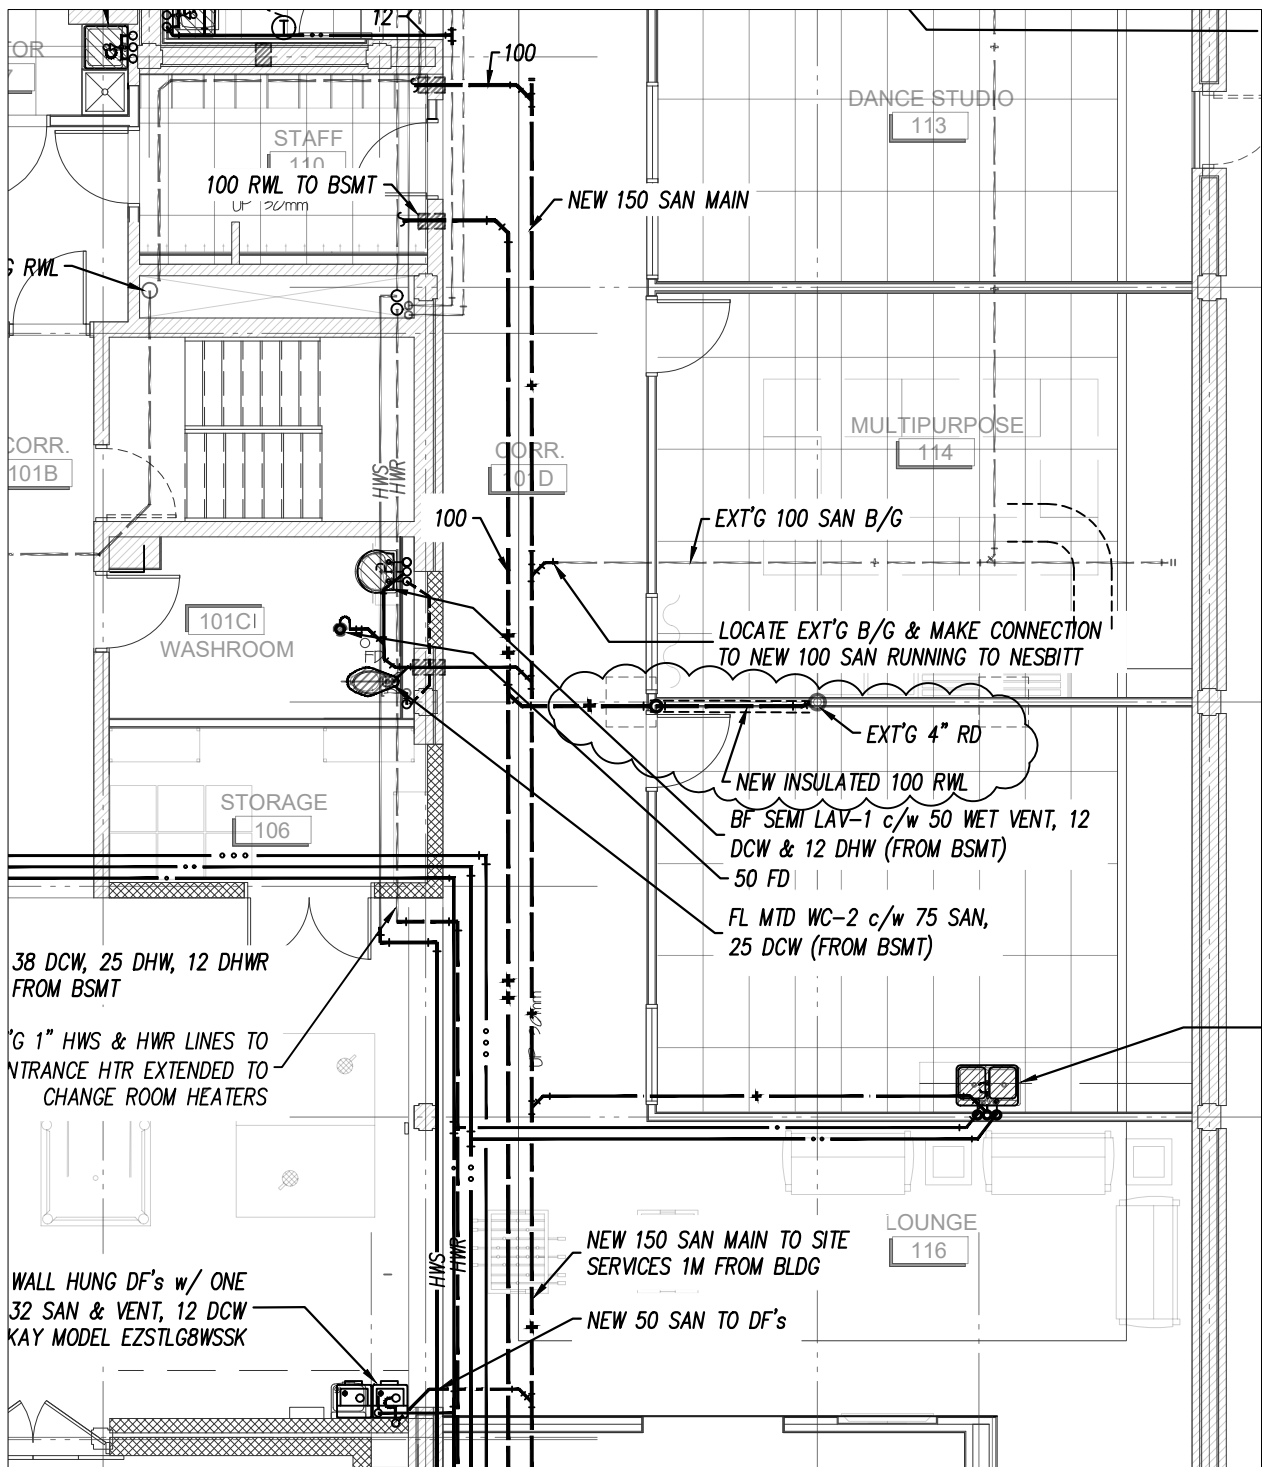

PROJECT **BOYS & GIRLS CLUB RENOVATION**
Prince of Wales

DRAWING **Revised RWL Multi-Purpose Room**

DATE 2018-03-21	SCALE 1:100
DRAWN BY MAG	DESIGNED BY JRB
JOB NO. 2017-17	CHECKED BY MAG

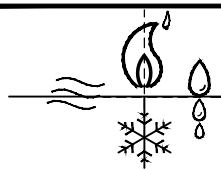

BEKOLAY & Associates. Ltd.

Consulting Engineers

200-1827 WOODWARD DR., OTTAWA
 PH 613-723-0474, FAX 613-723-0864
 email: jbekolay@bga.ca

DRAWING NO.
MSK-1