



SUPPLEMENTAL INSTRUCTION

CONTRACTOR:
Tal-co Building Innovations
Address:
Suite 2, 1341 Coker Street
Greely, Ontario, K4P 1A1

PROJ.: **Boys and Girls Club Prince of Wales**
PROJ. No.: **1716**
DATE: **April 18, 2018**
S.I. No. **S.I. - 024**

Supplemental Instructions are issued to the Construction Manager to record a clarification or revision to the previously issued Contract Documentation as reflected by the attached Information Bulletin prepared by the identified Consultant.

The Construction Manager shall review the Supplemental Instruction and the attached Information Bulletin and issue to the effected Trade Contractors identifying the following course of action by the trade contractor:

- Proceed with Instruction. Issued for general information, no change to Contract price or schedule. (Site Instruction)
- Proceed with Instruction and provide a quotation within 10 days, identifying change to Contract price and schedule (Change Directive)
- Do not proceed. Provide quotation identifying change to Contract price and schedule within 10 days. (CCO)

Partners

Barry J. Hobin
OAA, FRAIC, Hon. Fellow AIA

William A. Davis
OAA, MRAIC, Associate AIA

Gordon Lorimer
OAA, FRAIC, Associate AIA

Wendy Brawley
OAA, MRAIC, Associate AIA

Douglas Brooks
Senior Arch. Tech.

Associates

Bryan Bonell
OAA, MRAIC, Associate AIA

Marc Thivierge
OAA, MRAIC

William Ritcey
MRAIC

Reinhard Vogel
Senior Arch. Tech.

1.1 TITLE

Revised Electrical to Universal Toilet Room Layout

1.2 DESCRIPTION OF THE WORK

.1 Revise electrical as per attached ECCN-02 and ESK-3

1.3 ATTACHMENTS

BGCO-ECCN-02 Universal Washroom revision
BGCO-PW-IS-013 (for reference)

1.4 REASON

To update electrical layout to match the revised architectural layout issued as part of BGCO-PW-SI-013 (Feb 22, 2018)

Hobin Architecture Incorporated


63 Pamilla Street
Ottawa, Ontario
Canada K1S 3K7

t 613-238-7200
f 613-235-2005

hobinarc.com

Distribution:

- | | | | | |
|--|--|--|----------------------------------|--------------------------------------|
| <input checked="" type="checkbox"/> Owner | <input type="checkbox"/> City Authority | <input checked="" type="checkbox"/> Electrical | <input type="checkbox"/> Struct. | <input type="checkbox"/> Landscaping |
| <input checked="" type="checkbox"/> Contractor | <input checked="" type="checkbox"/> File | <input type="checkbox"/> Mech. | <input type="checkbox"/> Civil | <input type="checkbox"/> Other |

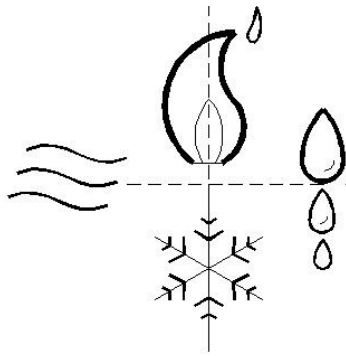

BEKOLAY & Associates. Ltd.

Consulting Engineers


Electrical Contemplated Change Notice (ECCN)

C████████████████	Barry J. Hobin & Associates Architects 63 Pamilla St. Ottawa On. K1S 3K7	□r████████	Boys & Girls Club P.O.W. 1463 Prince of Wales□
C████████████████	T████████	BA████████	2017-17
□	Andrew King	MCC████████	ECC□□0□□
Attn:□	Doug van den Ham	D████████	□018□0□□16□
	Sandy Davis		□

Provide a firm price for the modifications to the project described below, identifying the material and labour cost breakdowns for such changes, including credits and extras as applicable. No work should be undertaken until a Change Order or written authorization has been signed and issued. The work shall conform to the contract documents where applicable unless otherwise stated.

Issued to coordinate electrical with revised universal washroom architectural revision.


- 1.□ See ESK-3
 - a.□ Revise electrical & lighting device locations to accommodate revised universal washroom layout.

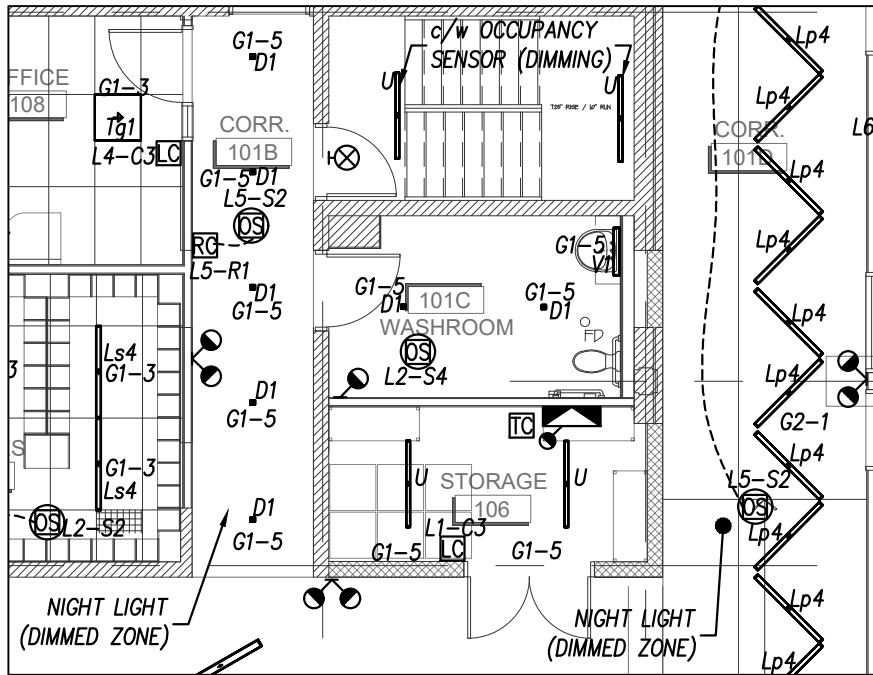

UNIVERSAL WASHRM LIGHTING

1
ESK-3

1:100

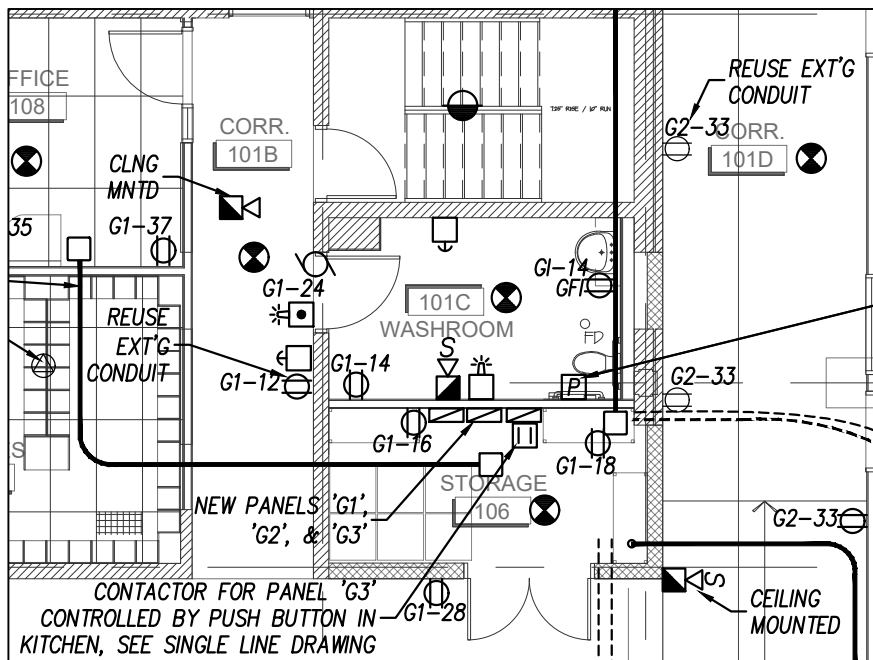

UNIVERSAL W/R 101C - EMERGENCY CALL BUTTON MOUNTED AT 950mm AFF WITH SIGN ABOVE READING "IN THE EVENT OF AN EMERGENCY PUSH EMERGENCY BUTTON AND AUDIBLE VISUAL SIGNAL WILL ACTIVATE" - PROVIDE TRANSFORMER AND RECTIFIER IN CEILING ABOVE AND TWO AUDIBLE & VISIBLE SIGNAL DEVICES AS SHOWN - CONNECT ON G1-45

2
ESK-3


UNIVERSAL WASHRM POWER & SYSTEMS

1:100

PROJECT Boys and Girls Club Renovation
Prince of Wales Clubhouse

DRAWING ECCN-02 REVISED UNIVERSAL WASHROOM

DATE 16-APR-18	SCALE AS NOTED
DRAWN BY MAG	DESIGNED BY MAG
JOB NO. 2017-17	CHECKED BY MAG

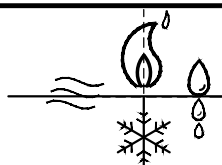

BEKOLAY & Associates. Ltd.
Consulting Engineers

200-1827 WOODWARD DR., OTTAWA
PH 613-723-0474, FAX 613-723-0864
email: jbekolay@bga.ca

DRAWING NO.

ESK-3



SUPPLEMENTAL INSTRUCTION

CONTRACTOR:
Tal-co Building Innovations
Address:
Suite 2, 1341 Coker Street
Greely, Ontario, K4P 1A1

PROJ.: **Boys and Girls Club Prince of Wales**
PROJ. No.: **1716**
DATE: **Feb 22, 2018**
S.I. No. **S.I. - 013**

Supplemental Instructions are issued to the Construction Manager to record a clarification or revision to the previously issued Contract Documentation as reflected by the attached Information Bulletin prepared by the identified Consultant.

The Construction Manager shall review the Supplemental Instruction and the attached Information Bulletin and issue to the effected Trade Contractors identifying the following course of action by the trade contractor:

- Proceed with Instruction. Issued for general information, no change to Contract price or schedule. (Site Instruction)
- Proceed with Instruction and provide a quotation within 10 days, identifying change to Contract price and schedule (Change Directive)
- Do not proceed. Provide quotation identifying change to Contract price and schedule within 10 days. (CCO)

Partners

Barry J. Hobin
OAA, FRAIC, Hon. Fellow AIA

William A. Davis
OAA, MRAIC, Associate AIA

Gordon Lorimer
OAA, FRAIC, Associate AIA

Wendy Brawley
OAA, MRAIC, Associate AIA

Douglas Brooks
Senior Arch. Tech.

Associates

Bryan Bonell
OAA, MRAIC, Associate AIA

Marc Thivierge
OAA, MRAIC

William Ritcey
MRAIC

Reinhard Vogel
Senior Arch. Tech.

1.1 TITLE

Revised Universal Toilet Room Layout

1.2 DESCRIPTION OF THE WORK

- .1 Revision to layout of the proposed Universal Toilet Room
- .2 New layout to accomdate existing door location.

1.3 ATTACHMENTS

BGCO-PW-IB-A006

1.4 REASON

Exisiting mechanical ductwork riser (to remain) prevented originally proposed layout from working.

Hobin Architecture Incorporated

63 Pamilla Street
Ottawa, Ontario
Canada K1S 3K7

t 613-238-7200
f 613-235-2005

hobinarc.com

Distribution:

- | | | | | |
|--|--|---|----------------------------------|--------------------------------------|
| <input checked="" type="checkbox"/> Owner | <input type="checkbox"/> City Authority | <input type="checkbox"/> Electrical | <input type="checkbox"/> Struct. | <input type="checkbox"/> Landscaping |
| <input checked="" type="checkbox"/> Contractor | <input checked="" type="checkbox"/> File | <input checked="" type="checkbox"/> Mech. | <input type="checkbox"/> Civil | <input type="checkbox"/> Other |



INFORMATION BULLETIN

CONSTRUCTION MANAGER:

Tal-co Building Innovations

Address:

Sutie 2, 1341 Coker Street
Greely, Ontario, K4P 1A1

PROJ.:

**Boys and Girls Club Prince
of Wales**

PROJ. No.:

1716

DATE:

Feb 22, 2018

I.B. No.

IB-A006

The following Information Bulletin is issued to the Construction Manager to describe additional information, or a revision to, previously issued documentation.

Partners

Barry J. Hobin
OAA, FRAIC, Hon. Fellow AIA

William A. Davis
OAA, MRAIC, Associate AIA

Gordon Lorimer
OAA, FRAIC, Associate AIA

Wendy Brawley
OAA, MRAIC, Associate AIA

Douglas Brooks
Senior Arch. Tech.

Associates

Bryan Bonell
OAA, MRAIC, Associate AIA

Marc Thivierge
OAA, MRAIC

William Ritcey
MRAIC

Reinhard Vogel
Senior Arch. Tech.

1.1 TITLE

Revised Universal Toilet Room Layout

1.2 REFERENCE

Plan A2.02 – Ground Floor

1.3 DESCRIPTION OF WORK

.1 Revise Universal Washroom Layout as per revised attached ASK-006

1.4 ATTACHMENTS

- ASK-006 – Revised Layout Universal Washroom

1.5 REASON

To accommodate existing mechanical duct riser and existing door opening.

Issued by:

Doug van den Ham


Hobin Architecture Incorporated


63 Pamilla Street
Ottawa, Ontario
Canada K1S 3K7

t 613-238-7200

f 613-235-2005

hobinarc.com

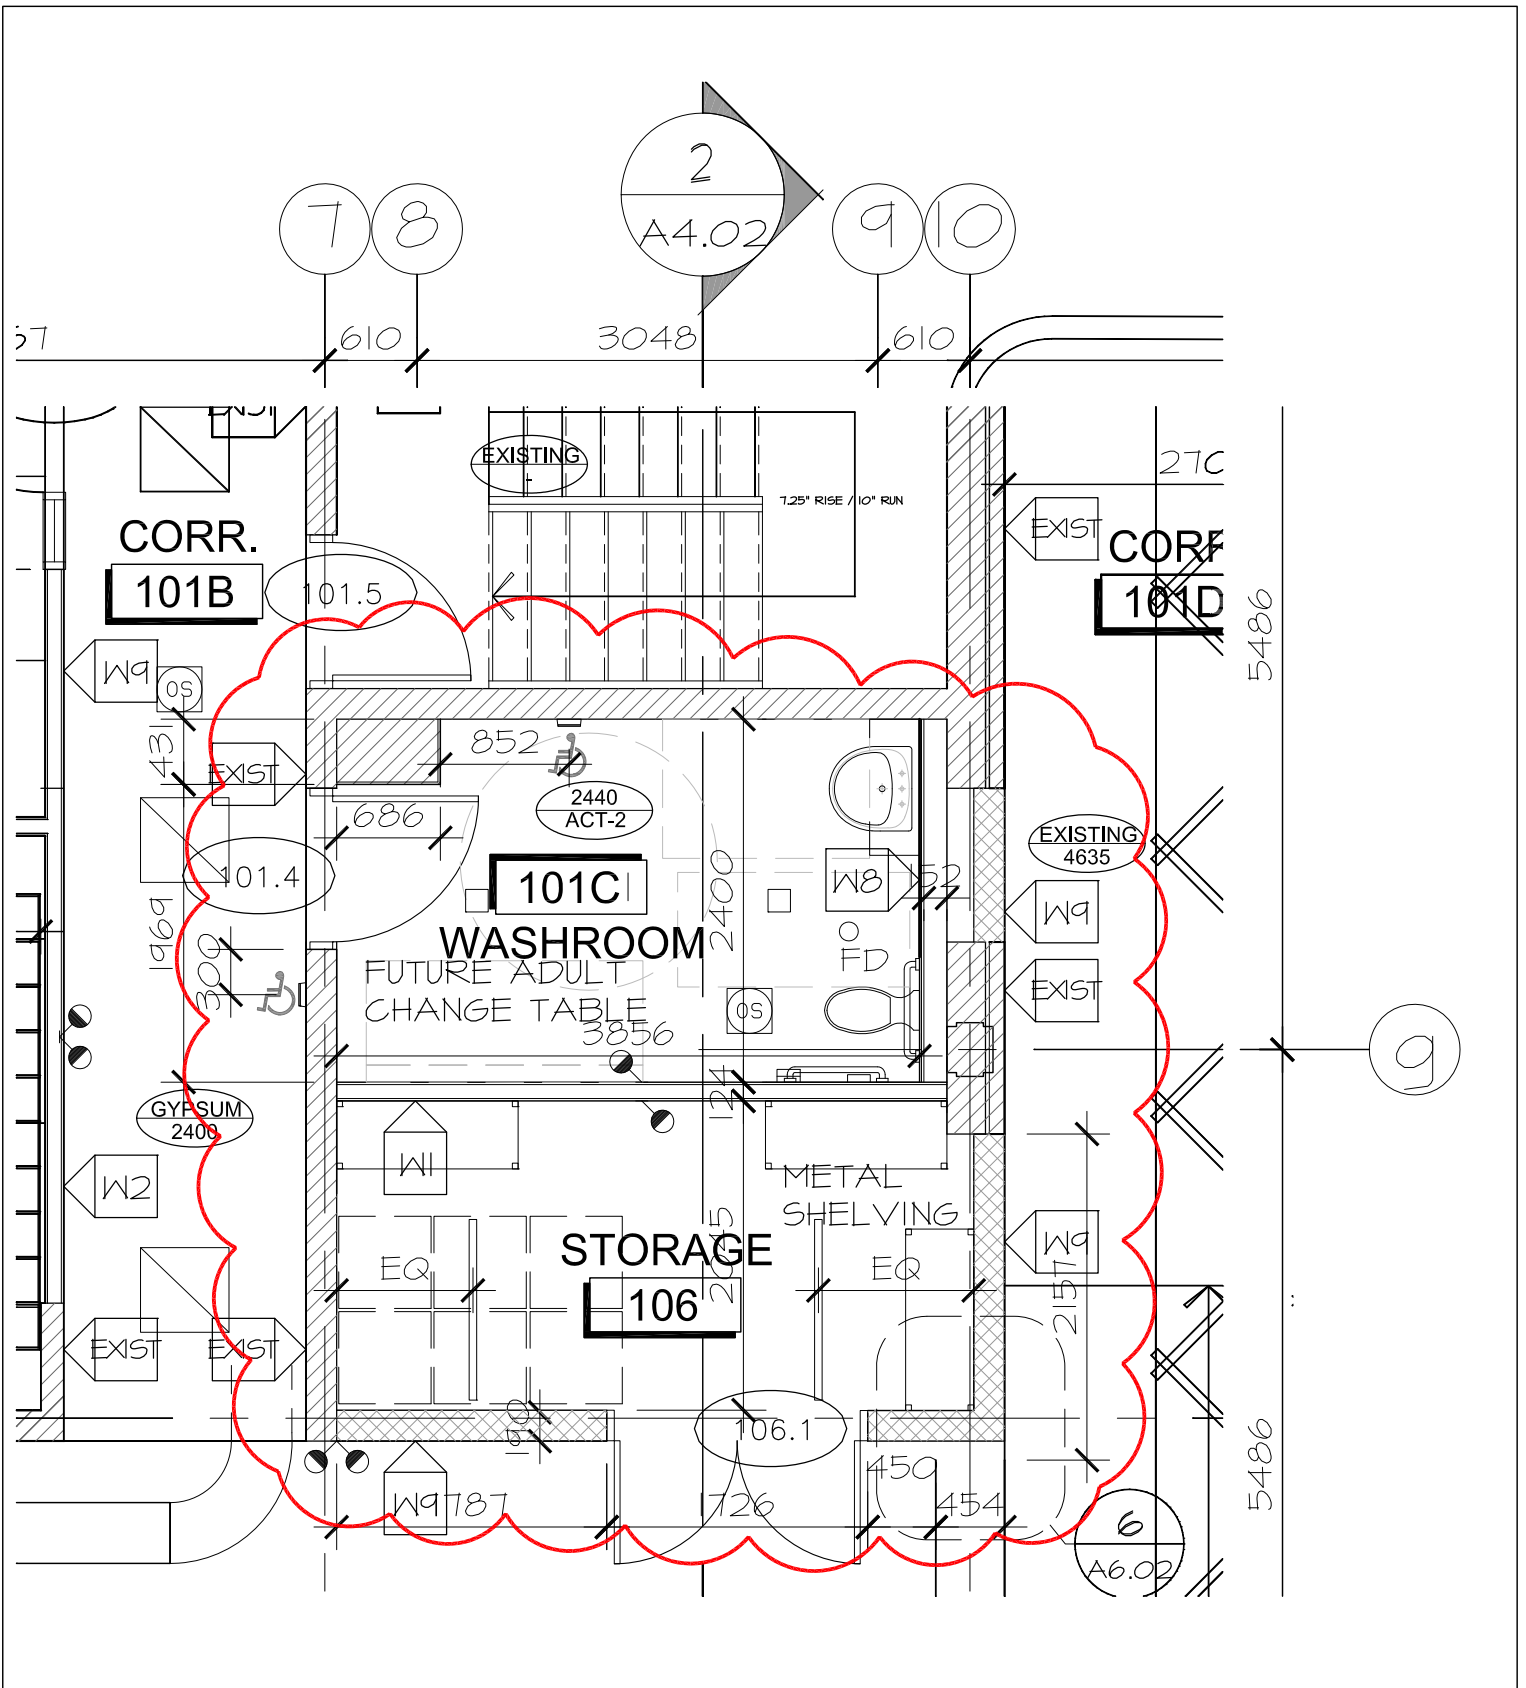

	PROJECT / LOCATION: BOYS & GIRLS CLUB OTTAWA PRINCE OF WALES	DRAWING NAME: REVISED LAYOUT UNIVERSAL WASHROOM	DATE: 2018/02/22	DRAWN BY: DVDH	SCALE: 1:50
	Hobin Architecture Incorporated 63 Pamilla Street T: 613-238-7200 Ottawa, ON K1S 3K7 F: 613-235-2005 hobinarc.com E: mail@hobinarc.com		PROJECT NO.: 1716	ASK NO. ASK-006	