



# SUPPLEMENTAL INSTRUCTION

CONTRACTOR:  
**Tal-co Building Innovations**  
Address:  
Suite 2, 1341 Coker Street  
Greely, Ontario, K4P 1A1

PROJ.: **Boys and Girls Club Prince of Wales**  
PROJ. No.: **1716**  
DATE: **May 29, 2018**  
S.I. No. **S.I. - 027**

Supplemental Instructions are issued to the Construction Manager to record a clarification or revision to the previously issued Contract Documentation as reflected by the attached Information Bulletin prepared by the identified Consultant.

The Construction Manager shall review the Supplemental Instruction and the attached Information Bulletin and issue to the effected Trade Contractors identifying the following course of action by the trade contractor:

- Proceed with Instruction. Issued for general information, no change to Contract price or schedule. (Site Instruction)
- Proceed with Instruction and provide a quotation within 10 days, identifying change to Contract price and schedule (Change Directive)
- Do not proceed. Provide quotation identifying change to Contract price and schedule within 10 days. (CCO)

### Partners

Barry J. Hobin  
OAA, FRAIC, Hon. Fellow AIA

William A. Davis  
OAA, MRAIC, Associate AIA

Gordon Lorimer  
OAA, FRAIC, Associate AIA

Wendy Brawley  
OAA, MRAIC, Associate AIA

Douglas Brooks  
Senior Arch. Tech.

### Associates

Bryan Bonell  
OAA, MRAIC, Associate AIA

Marc Thivierge  
OAA, MRAIC

William Ritcey  
MRAIC

Reinhard Vogel  
Senior Arch. Tech.

## 1.1 TITLE

Gypsum board bulkhead, North wall of Dance Studio

## 1.2 DESCRIPTION OF THE WORK

- .1 Provide a gypsum board bulkhead surrounding the existing ductwork and mechanical heating pipes at the north wall of the dance studio as per the attached architectural IB-011

## 1.3 ATTACHMENTS

BGCO-IB-A-011

## 1.4 REASON

To accommodate existing conditions related to supply air duct for the kitchen and existing mechanical heating piping.

### Hobin Architecture Incorporated

63 Pamilla Street  
Ottawa, Ontario  
Canada K1S 3K7

t 613-238-7200  
f 613-235-2005

[hobinarc.com](http://hobinarc.com)

### Distribution:

- |  |  |                                     |                                  |                                      |
|--|--|-------------------------------------|----------------------------------|--------------------------------------|
| <input checked="" type="checkbox"/> Owner      | <input type="checkbox"/> City Authority  | <input type="checkbox"/> Electrical | <input type="checkbox"/> Struct. | <input type="checkbox"/> Landscaping |
| <input checked="" type="checkbox"/> Contractor | <input checked="" type="checkbox"/> File | <input type="checkbox"/> Mech.      | <input type="checkbox"/> Civil   | <input type="checkbox"/> Other       |



# INFORMATION BULLETIN

CONSTRUCTION MANAGER:

**Tal-co Building Innovations**

Address:

Sutie 2, 1341 Coker Street  
Greely, Ontario, K4P 1A1

PROJ.:

**Boys and Girls Club Prince  
of Wales**

PROJ. No.:

**1716**

DATE:

May 28, 2018

I.B. No.

**IB-A011**

*The following Information Bulletin is issued to the Construction Manager to describe additional information, or a revision to, previously issued documentation.*

## Partners

Barry J. Hobin  
OAA, FRAIC, Hon. Fellow AIA

William A. Davis  
OAA, MRAIC, Associate AIA

Gordon Lorimer  
OAA, FRAIC, Associate AIA

Wendy Brawley  
OAA, MRAIC, Associate AIA

Douglas Brooks  
Senior Arch. Tech.

## Associates

Bryan Bonell  
OAA, MRAIC, Associate AIA

Marc Thivierge  
OAA, MRAIC

William Ritcey  
MRAIC

Reinhard Vogel  
Senior Arch. Tech.

## 1.1 TITLE

Gypsum board bulkhead, North wall of Dance Studio

## 1.2 REFERENCE

Architectural drawing A2.04, A8.03

## 1.3 DESCRIPTION OF WORK

.1 Provide a gypsum board bulkhead surrounding the existing ductwork and mechanical heating pipes at the north wall of the dance studio as per the attached architectural sketches ASK-009a, ASK-009b

## ATTACHMENTS

Architectural Sketches ASK-009a, ASK-009b

## 1.4 REASON

To accommodate existing conditions related to supply air duct for the kitchen and existing mechanical heating piping.

## Hobin Architecture Incorporated


63 Pamilla Street  
Ottawa, Ontario  
Canada K1S 3K7

t 613-238-7200

f 613-235-2005

Issued by:

Doug van den Ham

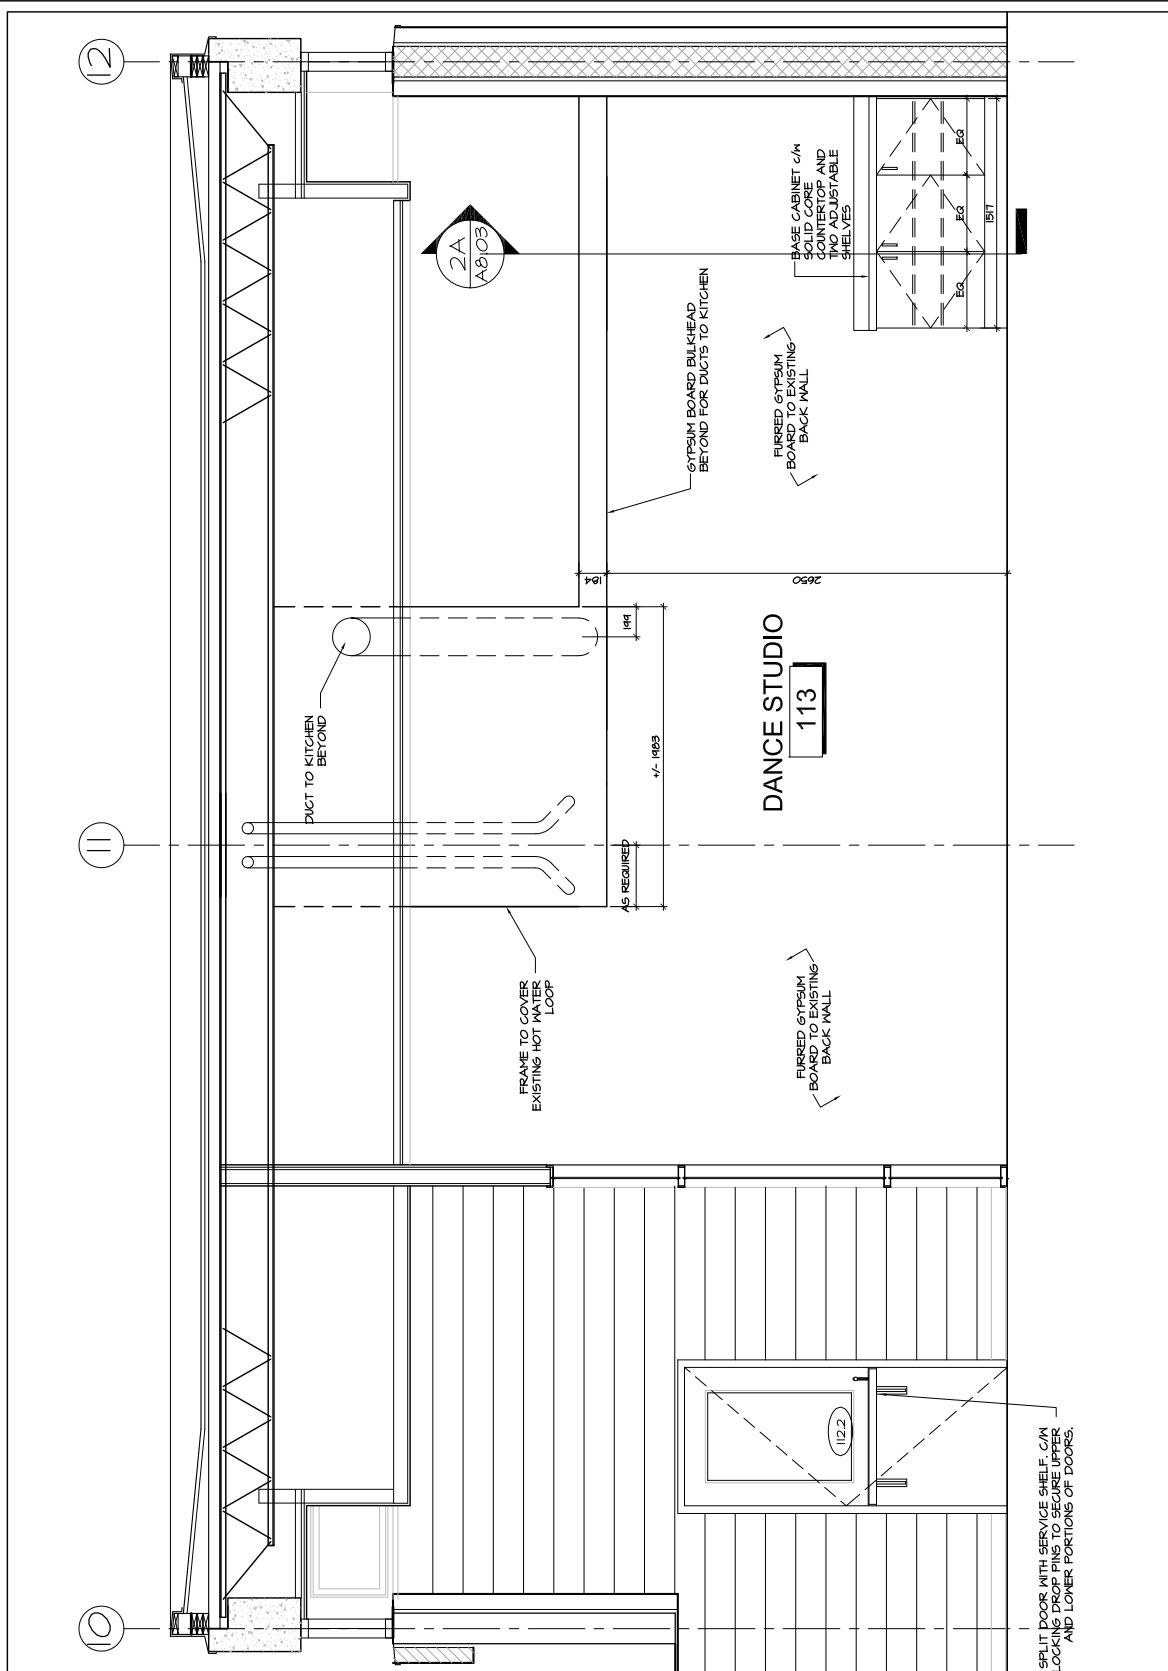

1 DANCE STUDIO SECTION

ASK-009 SCALE 1:50



PROJECT / LOCATION:  
**BOYS & GIRLS CLUB OTTAWA  
 PRINCE OF WALES**

**Hobin Architecture Incorporated**  
 63 Pamilla Street T: 613-238-7200  
 Ottawa, ON K1S 3K7 F: 613-235-2005  
 hobinarc.com E: mail@hobinarc.com

DRAWING NAME:  
**DANCE STUDIO  
 BULKHEAD**



DATE:  
 2018/05/29

PROJECT NO.:  
 1716

DRAWN BY:  
 DVDH


ASK NO.  
**ASK-009A**

SCALE:  
 1:50

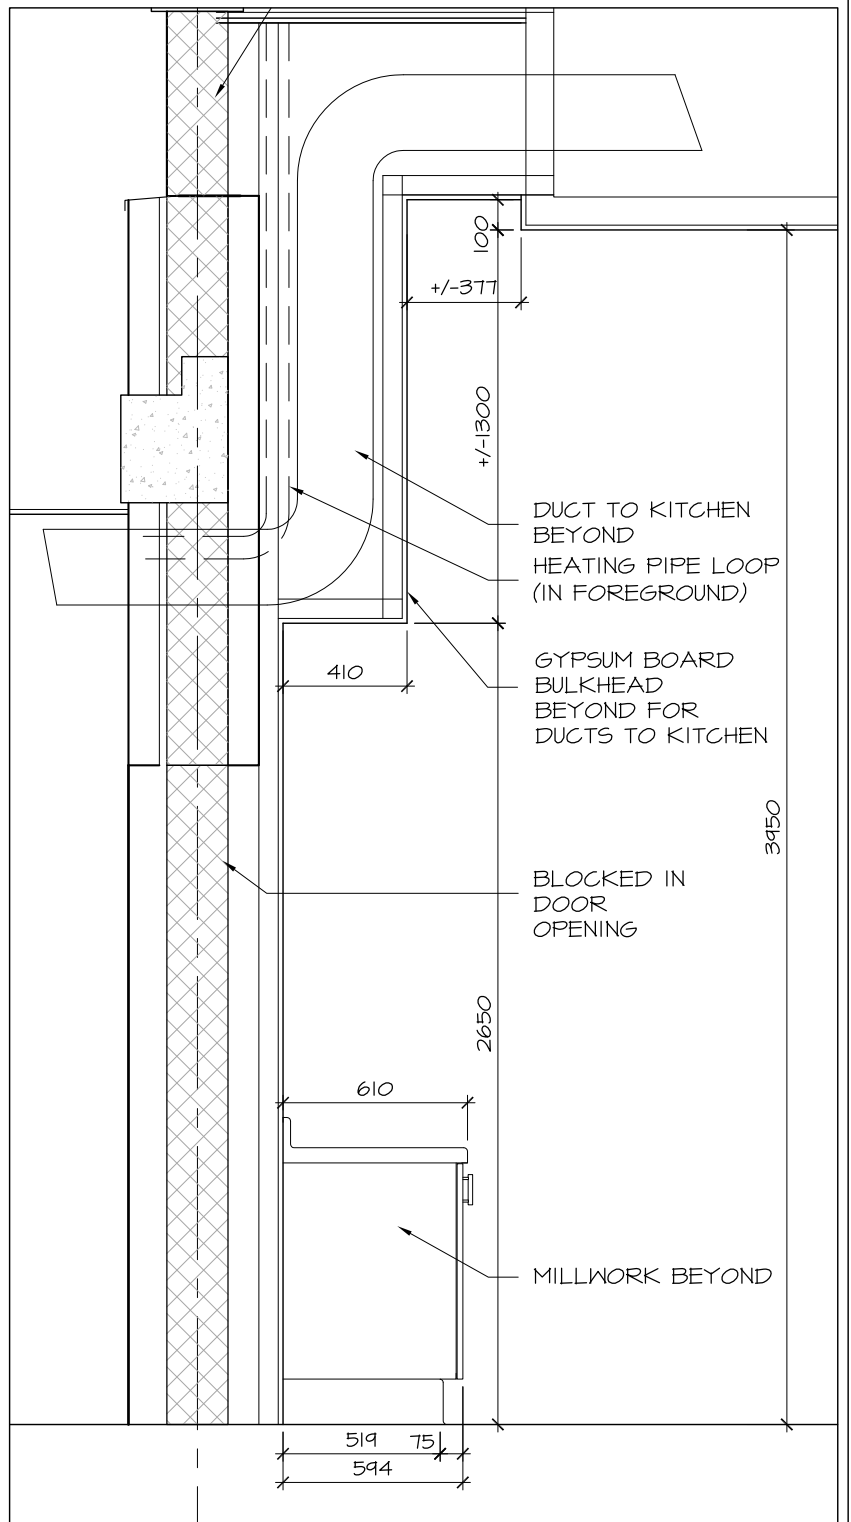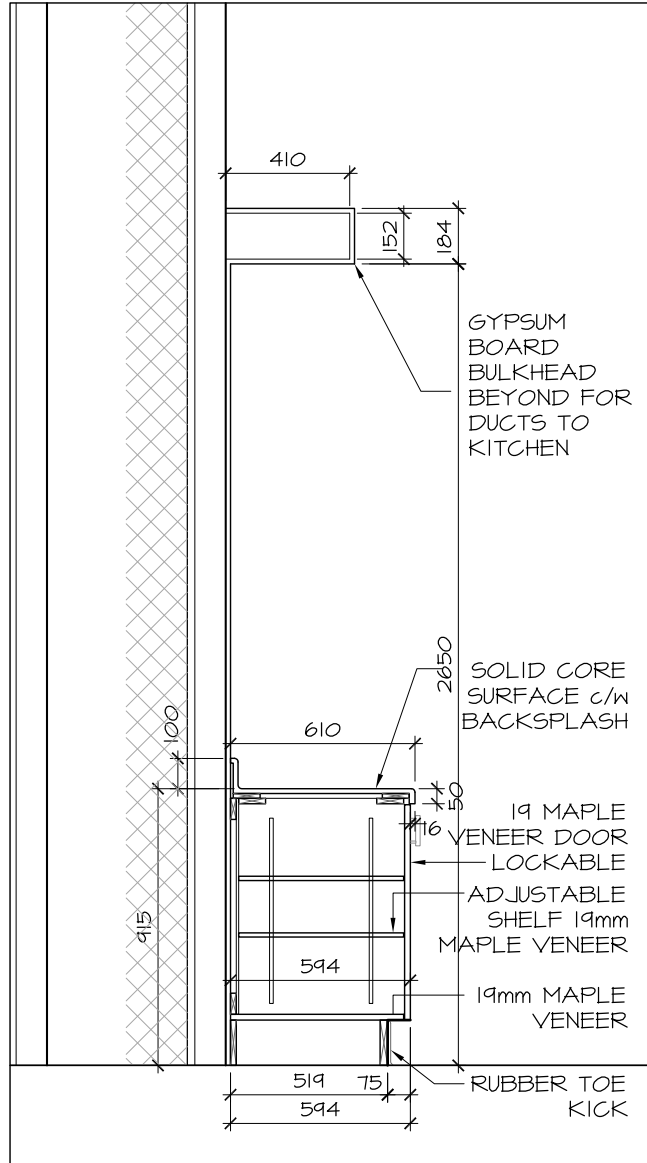

2 MILLWORK SECTION  
ASK-009 SCALE 1:50

3 BULKHEAD SECTION  
ASK-009 SCALE 1:50

 <p><b>HOBIN</b> ARCHITECTURE</p>	<p>PROJECT / LOCATION: <b>BOYS &amp; GIRLS CLUB OTTAWA PRINCE OF WALES</b></p>	<p>DRAWING NAME: <b>DANCE STUDIO BULKHEAD</b></p>	<p>DATE: 2018/05/29</p>	<p>DRAWN BY: DVDH</p>	<p>SCALE: 1:50</p>
	<p><b>Hobin Architecture Incorporated</b> 63 Pamilla Street T: 613-238-7200 Ottawa, ON K1S 3K7 F: 613-235-2005 hobinarc.com E: mail@hobinarc.com</p>		<p>PROJECT NO.: 1716</p>	<p>ASK NO. <b>ASK-009B</b></p>	