

SUPPLEMENTAL INSTRUCTION



CONTRACTOR:
Tal-co Building Innovations
Address:
Suite 2, 1341 Coker Street
Greely, Ontario, K4P 1A1

PROJ.: **Boys and Girls Club Prince of Wales**
PROJ. No.: **1716**
DATE: **June 20, 2018**
S.I. No. **S.I. - 033**

Supplemental Instructions are issued to the Construction Manager to record a clarification or revision to the previously issued Contract Documentation as reflected by the attached Information Bulletin prepared by the identified Consultant.

The Construction Manager shall review the Supplemental Instruction and the attached Information Bulletin and issue to the effected Trade Contractors identifying the following course of action by the trade contractor:

- Proceed with Instruction. Issued for general information, no change to Contract price or schedule. (Site Instruction)
- Proceed with Instruction and provide a quotation within 10 days, identifying change to Contract price and schedule (Change Directive)
- Do not proceed. Provide quotation identifying change to Contract price and schedule within 10 days. (CCO)

Partners

Barry J. Hobin
OAA, FRAIC, Hon. Fellow AIA

William A. Davis
OAA, MRAIC, Associate AIA

Gordon Lorimer
OAA, FRAIC, Associate AIA

Wendy Brawley
OAA, MRAIC, Associate AIA

Douglas Brooks
Senior Arch. Tech.

Associates

Bryan Bonell
OAA, MRAIC, Associate AIA

Marc Thivierge
OAA, MRAIC

William Ritcey
MRAIC

Reinhard Vogel
Senior Arch. Tech.

1.1 TITLE
Accent Wall location Clarification

1.2 DESCRIPTION OF THE WORK
.1 Refer to attached IB-A013 providing information about accent wall locations.

1.3 ATTACHMENTS
IB-A013 Accent Wall Clarifications

1.4 REASON
Clarification of updates to accent wall locations.

Hobin Architecture Incorporated

63 Pamilla Street
Ottawa, Ontario
Canada K1S 3K7

t 613-238-7200
f 613-235-2005

hobinarc.com

Distribution:

- | | | | | |
|--|--|-------------------------------------|----------------------------------|--------------------------------------|
| <input checked="" type="checkbox"/> Owner | <input type="checkbox"/> City Authority | <input type="checkbox"/> Electrical | <input type="checkbox"/> Struct. | <input type="checkbox"/> Landscaping |
| <input checked="" type="checkbox"/> Contractor | <input checked="" type="checkbox"/> File | <input type="checkbox"/> Mech. | <input type="checkbox"/> Civil | <input type="checkbox"/> Other |

INFORMATION BULLETIN



CONSTRUCTION MANAGER:

Tal-co Building Innovations

Address:
Suite 2, 1341 Coker Street
Greely, Ontario, K4P 1A1

PROJ.:

**Boys and Girls Club Prince
of Wales**

PROJ. No.:

1716

DATE:

June 26, 2018

I.B. No.

IB-A013

The following Information Bulletin is issued to the Construction Manager to describe additional information, or a revision to, previously issued documentation.

Partners

Barry J. Hobin
OAA, FRAIC, Hon. Fellow AIA

William A. Davis
OAA, MRAIC, Associate AIA

Gordon Lorimer
OAA, FRAIC, Associate AIA

Wendy Brawley
OAA, MRAIC, Associate AIA

Douglas Brooks
Senior Arch. Tech.

Associates

Bryan Bonell
OAA, MRAIC, Associate AIA

Marc Thivierge
OAA, MRAIC

William Ritcey
MRAIC

Reinhard Vogel
Senior Arch. Tech.

1.1 TITLE

Accent Wall location clarifications

1.2 REFERENCE

Architectural drawing A8.01, Specification section 09 00 00.

1.3 DESCRIPTION OF WORK

.1 Refer to ASK-010 for clarification of Accent Wall Locations.

ATTACHMENTS

ASK-010

1.4 REASON

Update to accent wall locations

Issued by:
Leila Emmrys


Hobin Architecture Incorporated

63 Pamilla Street
Ottawa, Ontario
Canada K1S 3K7

t 613-238-7200

f 613-235-2005

hobinarc.com

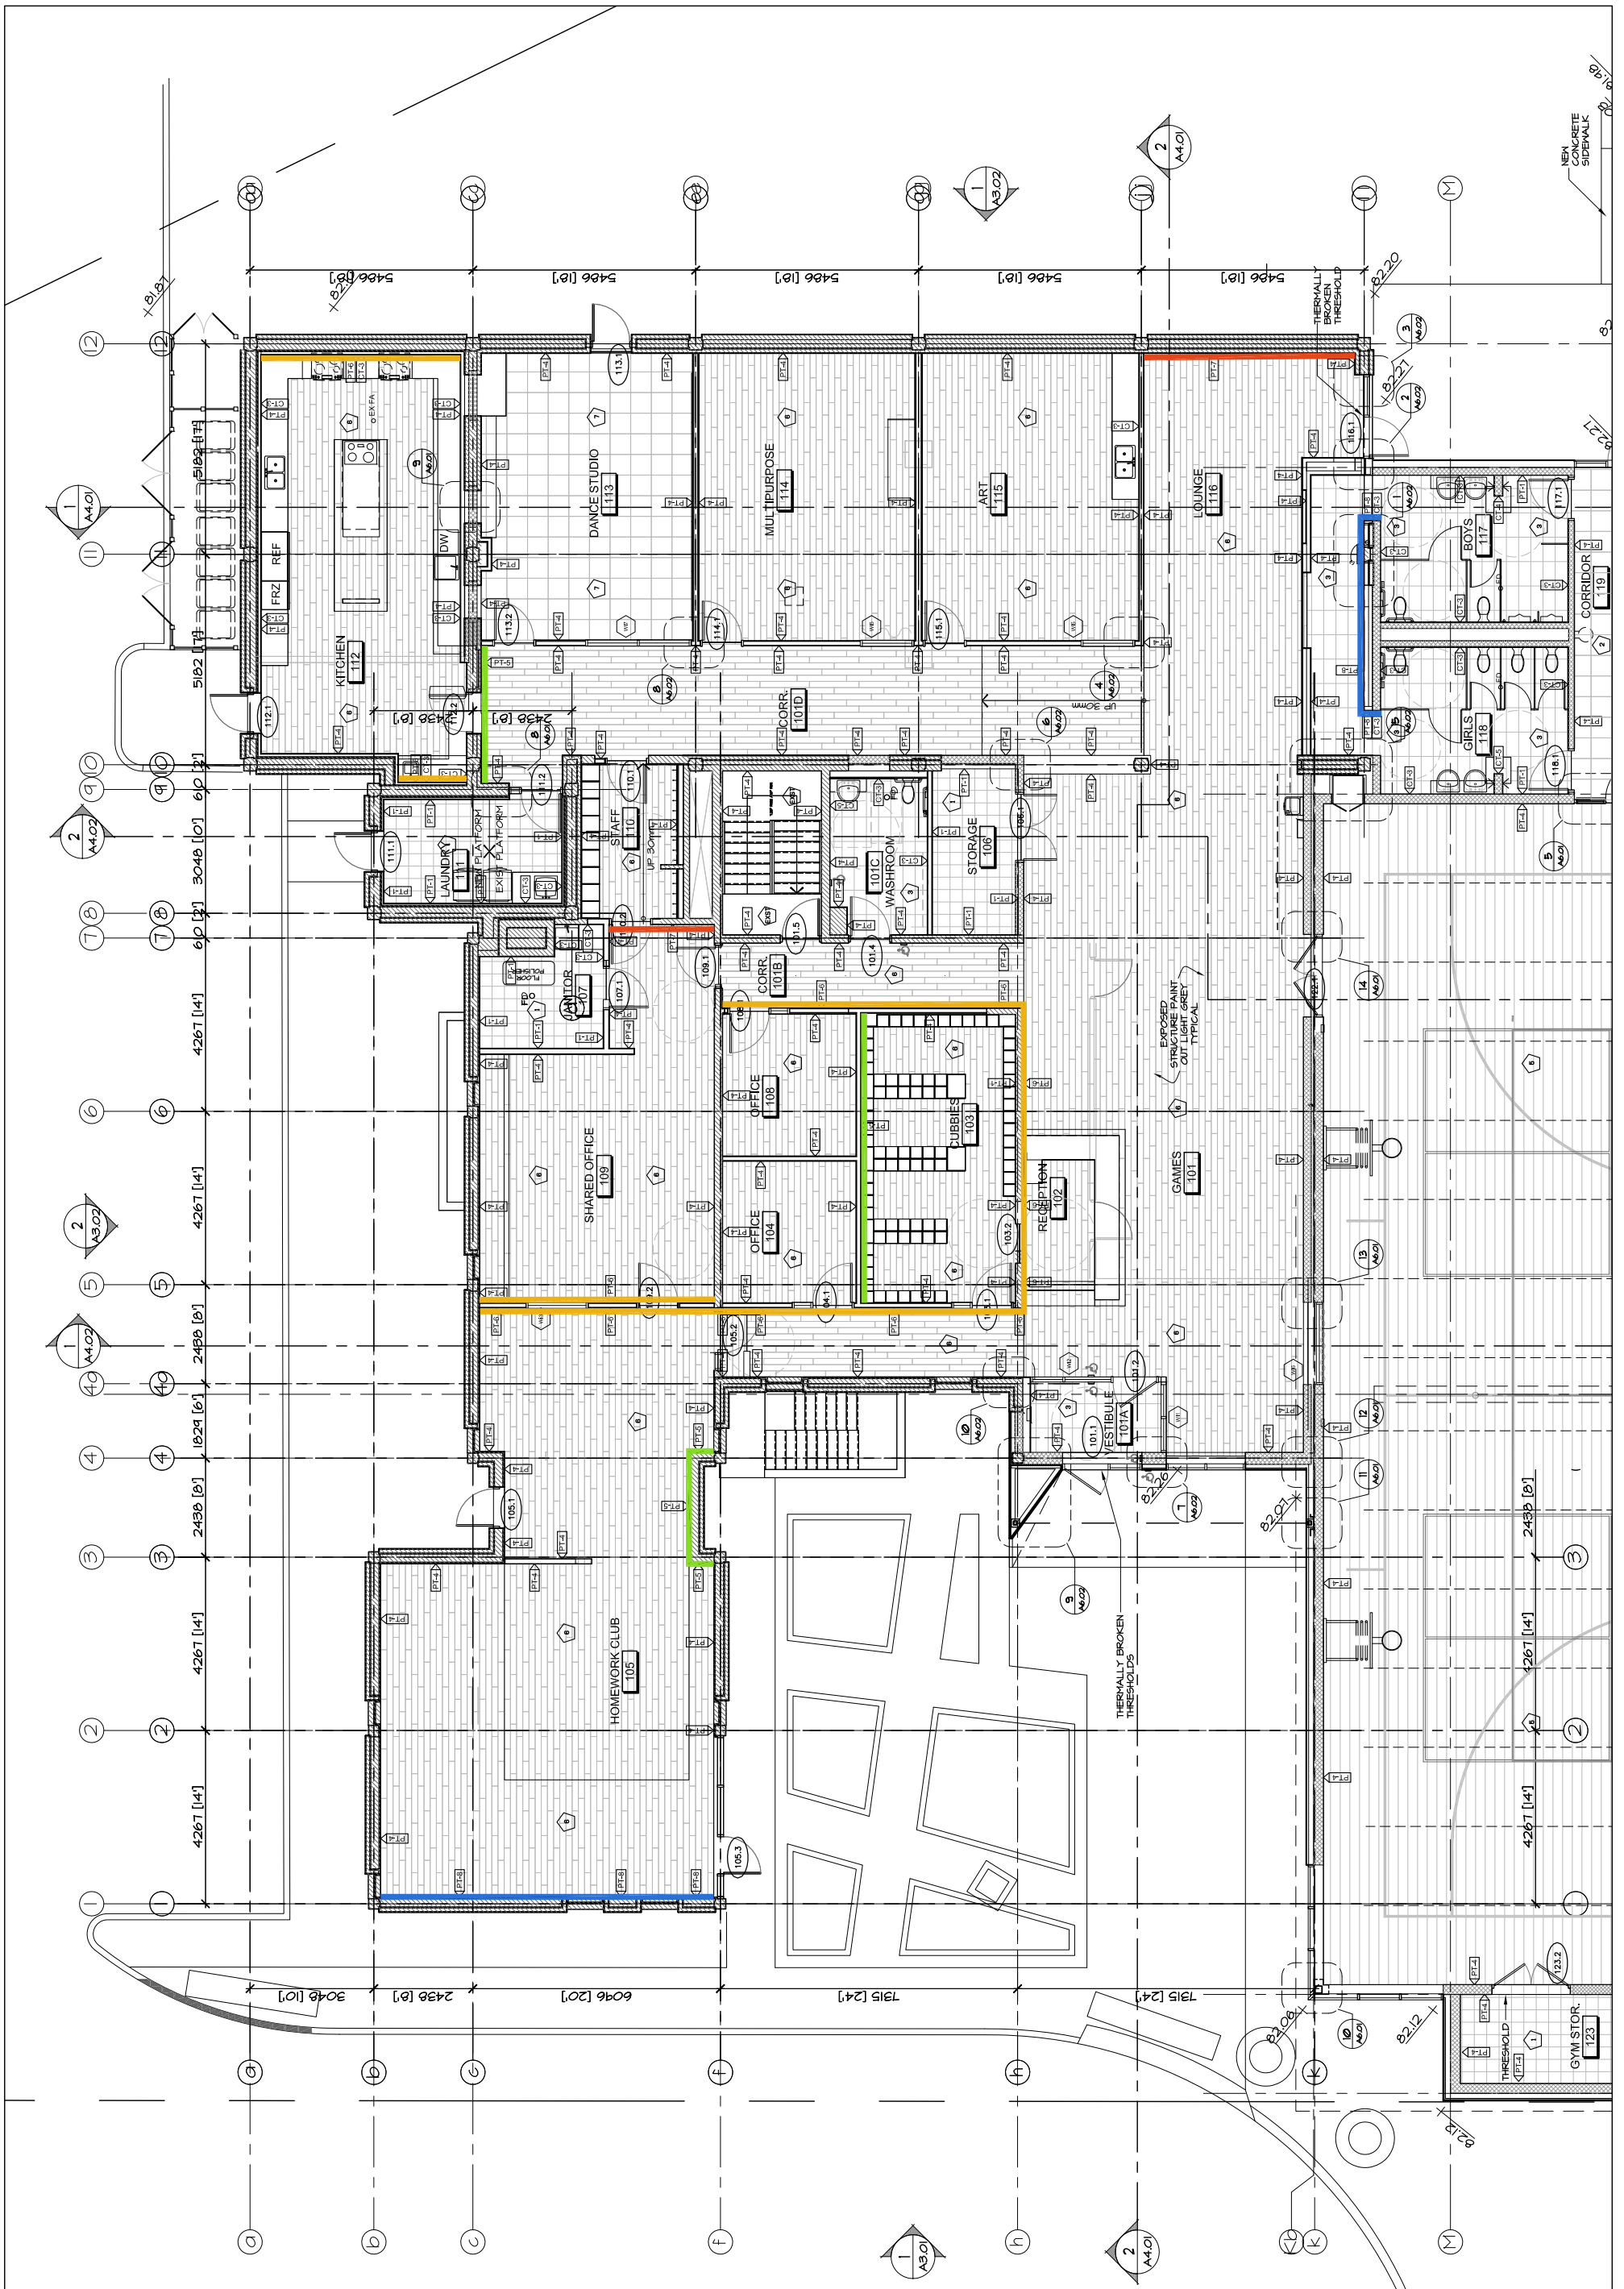

PROJECT / LOCATION:
BOYS & GIRLS CLUB OTTAWA
PRINCE OF WALES

Hobin Architecture Incorporated
 63 Pamilla Street T: 613-238-7200
 Ottawa, ON K1S 3K7 F: 613-235-2005
hobinarc.com E: mail@hobinarc.com

DRAWING NAME:
INTERIOR ACCENT
WALL LOCATIONS

DATE:

DATE

PROJECT NO.:

1716

DRAWN BY:

LE

ASK NO.

SCALE:

1:150

ASK-010