



SUPPLEMENTAL INSTRUCTION

CONTRACTOR:
Tal-co Building Innovations
Address:
Suite 2, 1341 Coker Street
Greely, Ontario, K4P 1A1

PROJ.: **Boys and Girls Club Prince of Wales**
PROJ. No.: **1716**
DATE: **July 11, 2018**
S.I. No. **S.I. - 035**

Supplemental Instructions are issued to the Construction Manager to record a clarification or revision to the previously issued Contract Documentation as reflected by the attached Information Bulletin prepared by the identified Consultant.

The Construction Manager shall review the Supplemental Instruction and the attached Information Bulletin and issue to the effected Trade Contractors identifying the following course of action by the trade contractor:

- Proceed with Instruction. Issued for general information, no change to Contract price or schedule. (Site Instruction)
- Proceed with Instruction and provide a quotation within 10 days, identifying change to Contract price and schedule (Change Directive)
- Do not proceed. Provide quotation identifying change to Contract price and schedule within 10 days. (CCO)

Partners

Barry J. Hobin
OAA, FRAIC, Hon. Fellow AIA

William A. Davis
OAA, MRAIC, Associate AIA

Gordon Lorimer
OAA, FRAIC, Associate AIA

Wendy Brawley
OAA, MRAIC, Associate AIA

Douglas Brooks
Senior Arch. Tech.

Associates

Bryan Bonell
OAA, MRAIC, Associate AIA

Marc Thivierge
OAA, MRAIC

William Ritcey
MRAIC

Reinhard Vogel
Senior Arch. Tech.

1.1 TITLE

Revised block wall and low parapet at Grid K

1.2 DESCRIPTION OF THE WORK

.2 Refer to attached IB-A014 providing a revised detail for the low parapet a Grid K in response to the IB-S007 revising the block lintels at the door and window openings.

1.3 ATTACHMENTS

IB-S007 Revising the block lintels at Grid K
IB-A014 Revising the low parapet at Grid K

1.4 REASON

To correct the lintel depth related to the height of the interior window and door openings at Grid K between the games room and gym.

Hobin Architecture Incorporated

63 Pamilla Street
Ottawa, Ontario
Canada K1S 3K7

t 613-238-7200
f 613-235-2005

hobinarc.com

Distribution:

- | | | | | |
|--|--|-------------------------------------|----------------------------------|--------------------------------------|
| <input checked="" type="checkbox"/> Owner | <input type="checkbox"/> City Authority | <input type="checkbox"/> Electrical | <input type="checkbox"/> Struct. | <input type="checkbox"/> Landscaping |
| <input checked="" type="checkbox"/> Contractor | <input checked="" type="checkbox"/> File | <input type="checkbox"/> Mech. | <input type="checkbox"/> Civil | <input type="checkbox"/> Other |



Information Bulletin S07

Issued to: Hobin Architecture
Inc

July 10, 2018

Project: BOYS & GIRLS CLUB OF OTTAWA-1463 PRINCE OF WALES DR

Project No.: 17-007

Architect: Hobin Architecture Inc.

The following clarification and revision items are noted, as they relate to the specifications and drawings previously issued.

STRUCTURAL ITEMS

1. Title: STRUCTURAL REVISIONS


2. Attachments:

.1 IB-S07-SK9 (REVISIONS ARE CLOUDED)

3. Description:

.1 SK9 – SECTION R1-REVISED (REF: S301)

END OF BULLETIN

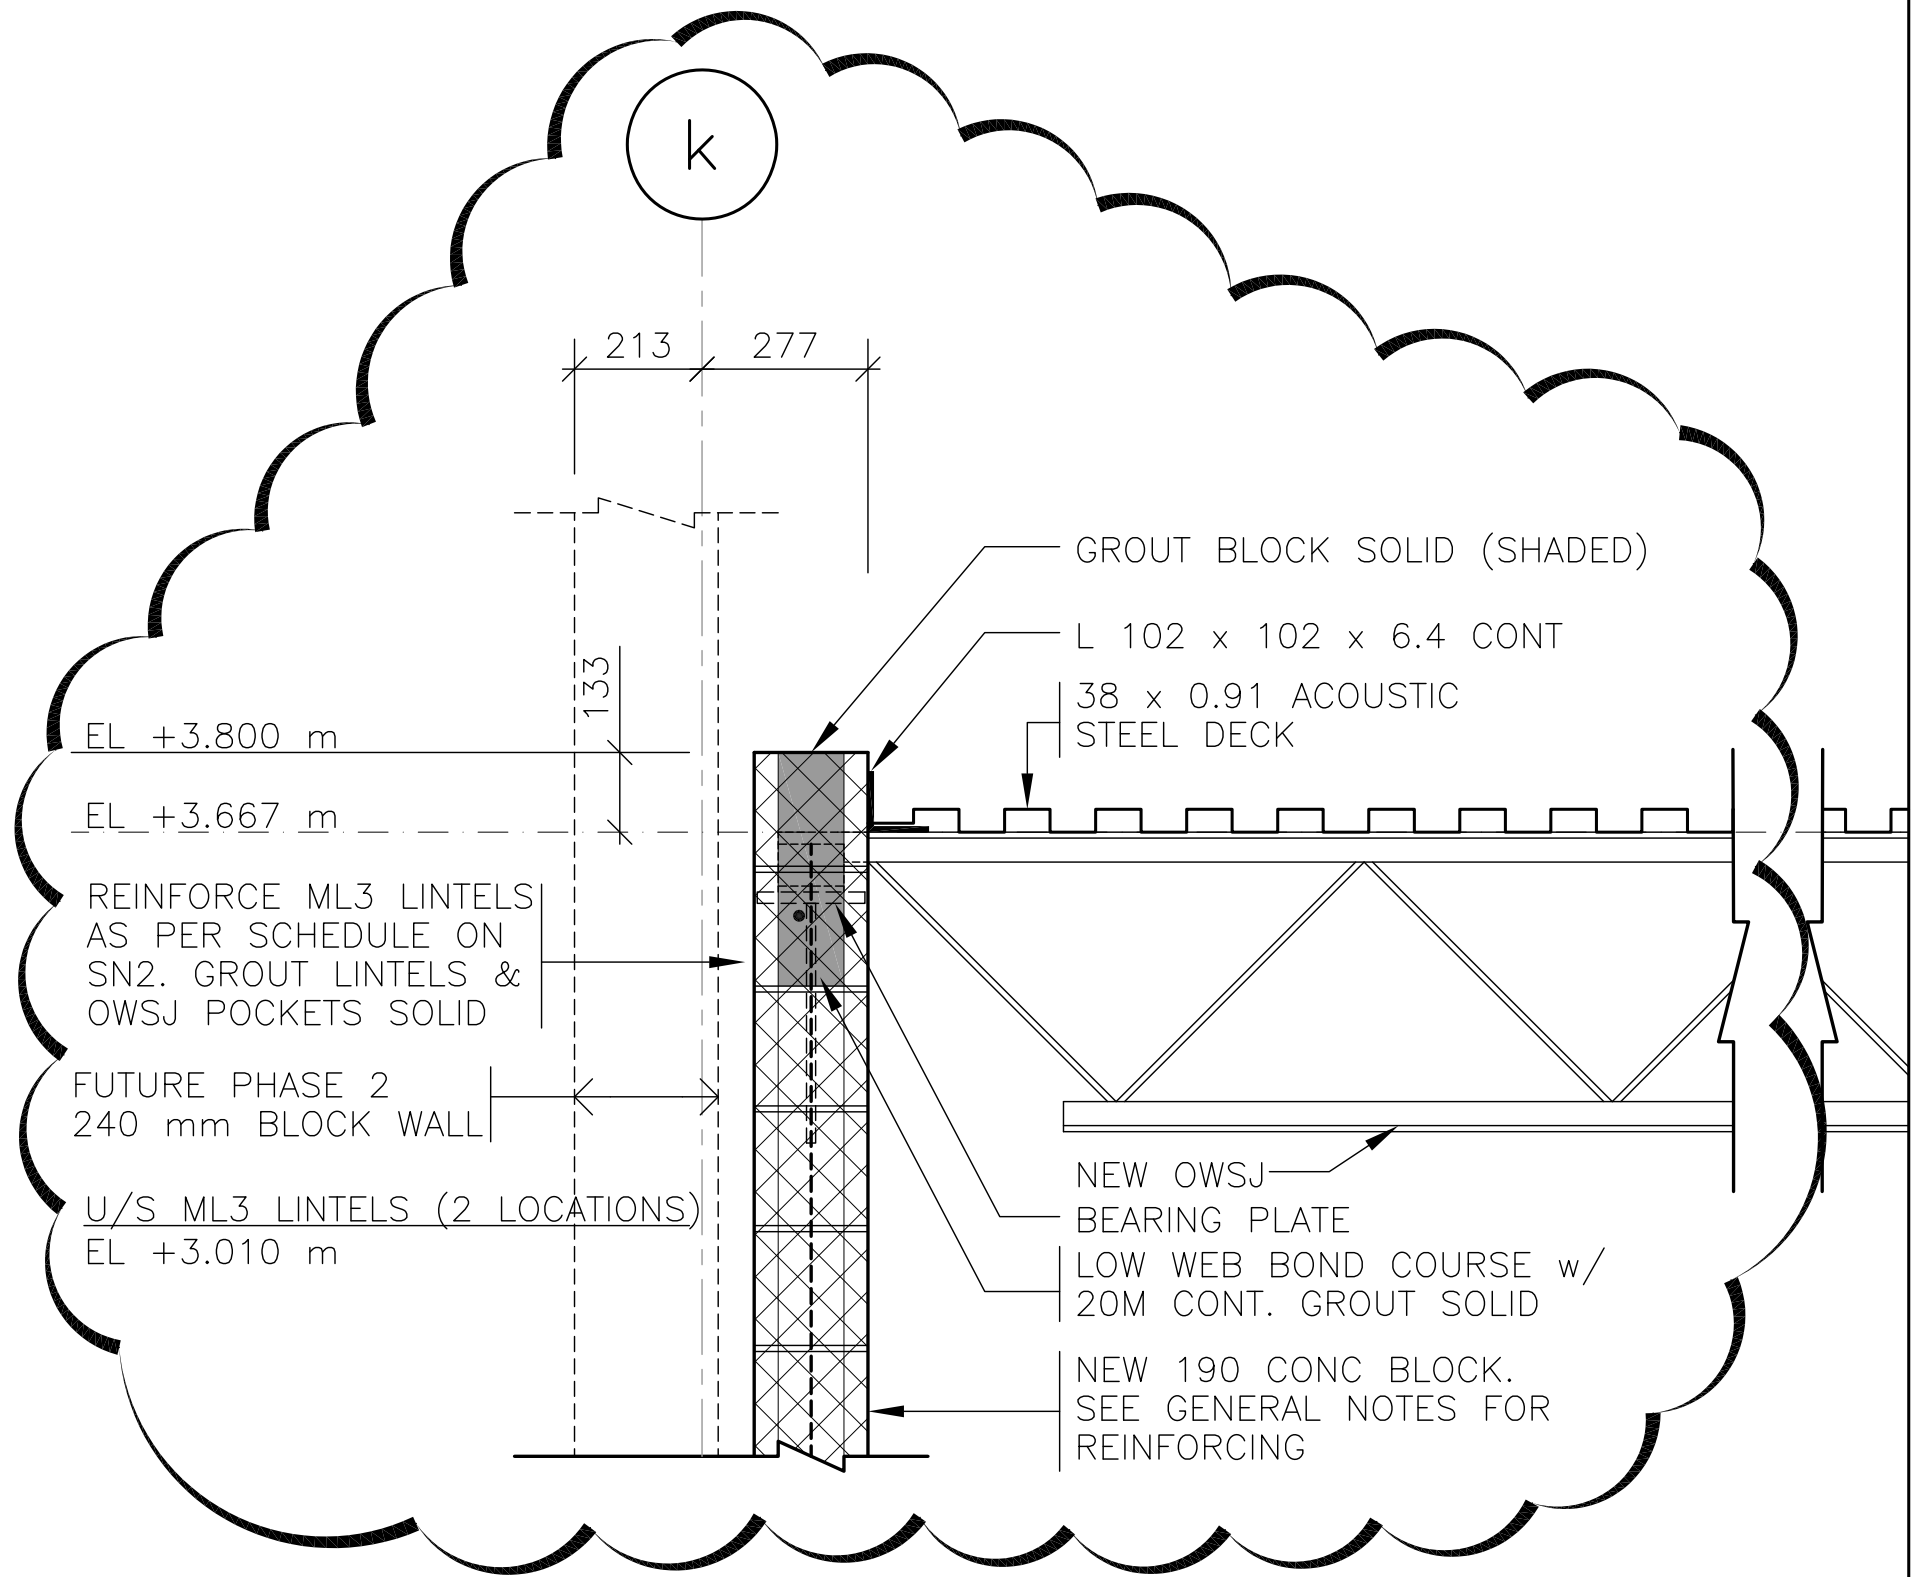


R1
SN3

SECTION

1 : 20

STAMP

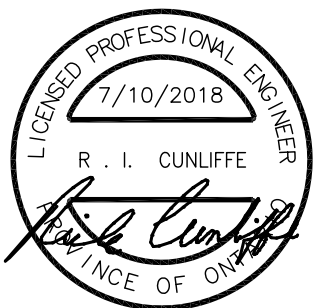

TITLE: SECTION R1-REVISED (REF: S301)

PROJECT: BOYS & GIRLS CLUB OF OTTAWA-1463 PRINCE OF WALES DR

CLIENT: HOBIN ARCHITECTURE INC.



TEL 729-7242
FAX 728-1461

CUNLIFFE & ASSOCIATES
CONSULTING STRUCTURAL ENGINEERS
102-1737 WOODWARD DR OTTAWA K2C 0P9

DATE: JUL 10/2018

PROJ No.: 17-007

DWG. No.: IB-S07-SK9



INFORMATION BULLETIN

CONSTRUCTION MANAGER:

Tal-co Building Innovations

Address:

Suite 2, 1341 Coker Street
Greely, Ontario, K4P 1A1

PROJ.:

**Boys and Girls Club Prince
of Wales**

PROJ. No.:

1716

DATE:

July 11, 2018

I.B. No.

IB-A014

The following Information Bulletin is issued to the Construction Manager to describe additional information, or a revision to, previously issued documentation.

Partners

Barry J. Hobin
OAA, FRAIC, Hon. Fellow AIA

William A. Davis
OAA, MRAIC, Associate AIA

Gordon Lorimer
OAA, FRAIC, Associate AIA

Wendy Brawley
OAA, MRAIC, Associate AIA

Douglas Brooks
Senior Arch. Tech.

Associates

Bryan Bonell
OAA, MRAIC, Associate AIA

Marc Thivierge
OAA, MRAIC

William Ritcey
MRAIC

Reinhard Vogel
Senior Arch. Tech.

1.1 TITLE

Revised low parapet at Grid K.

1.2 REFERENCE

Architectural drawing A5.01, detail 11.

1.3 DESCRIPTION OF WORK

.1 Refer to attached ASK-011 for a revised version of detail of the low parapet Grid K. This change is in response to structural IB-S007.

1.4 ATTACHMENT

ASK-011

1.5 REASON

Coordination with revised structural IB in response to a revised lintel designed required by the height of the window and door openings between the games room and gym.

Issued by:

Doug van den Ham


**Hobin Architecture
Incorporated**

63 Pamilla Street
Ottawa, Ontario
Canada K1S 3K7

t 613-238-7200


f 613-235-2005

hobinarc.com

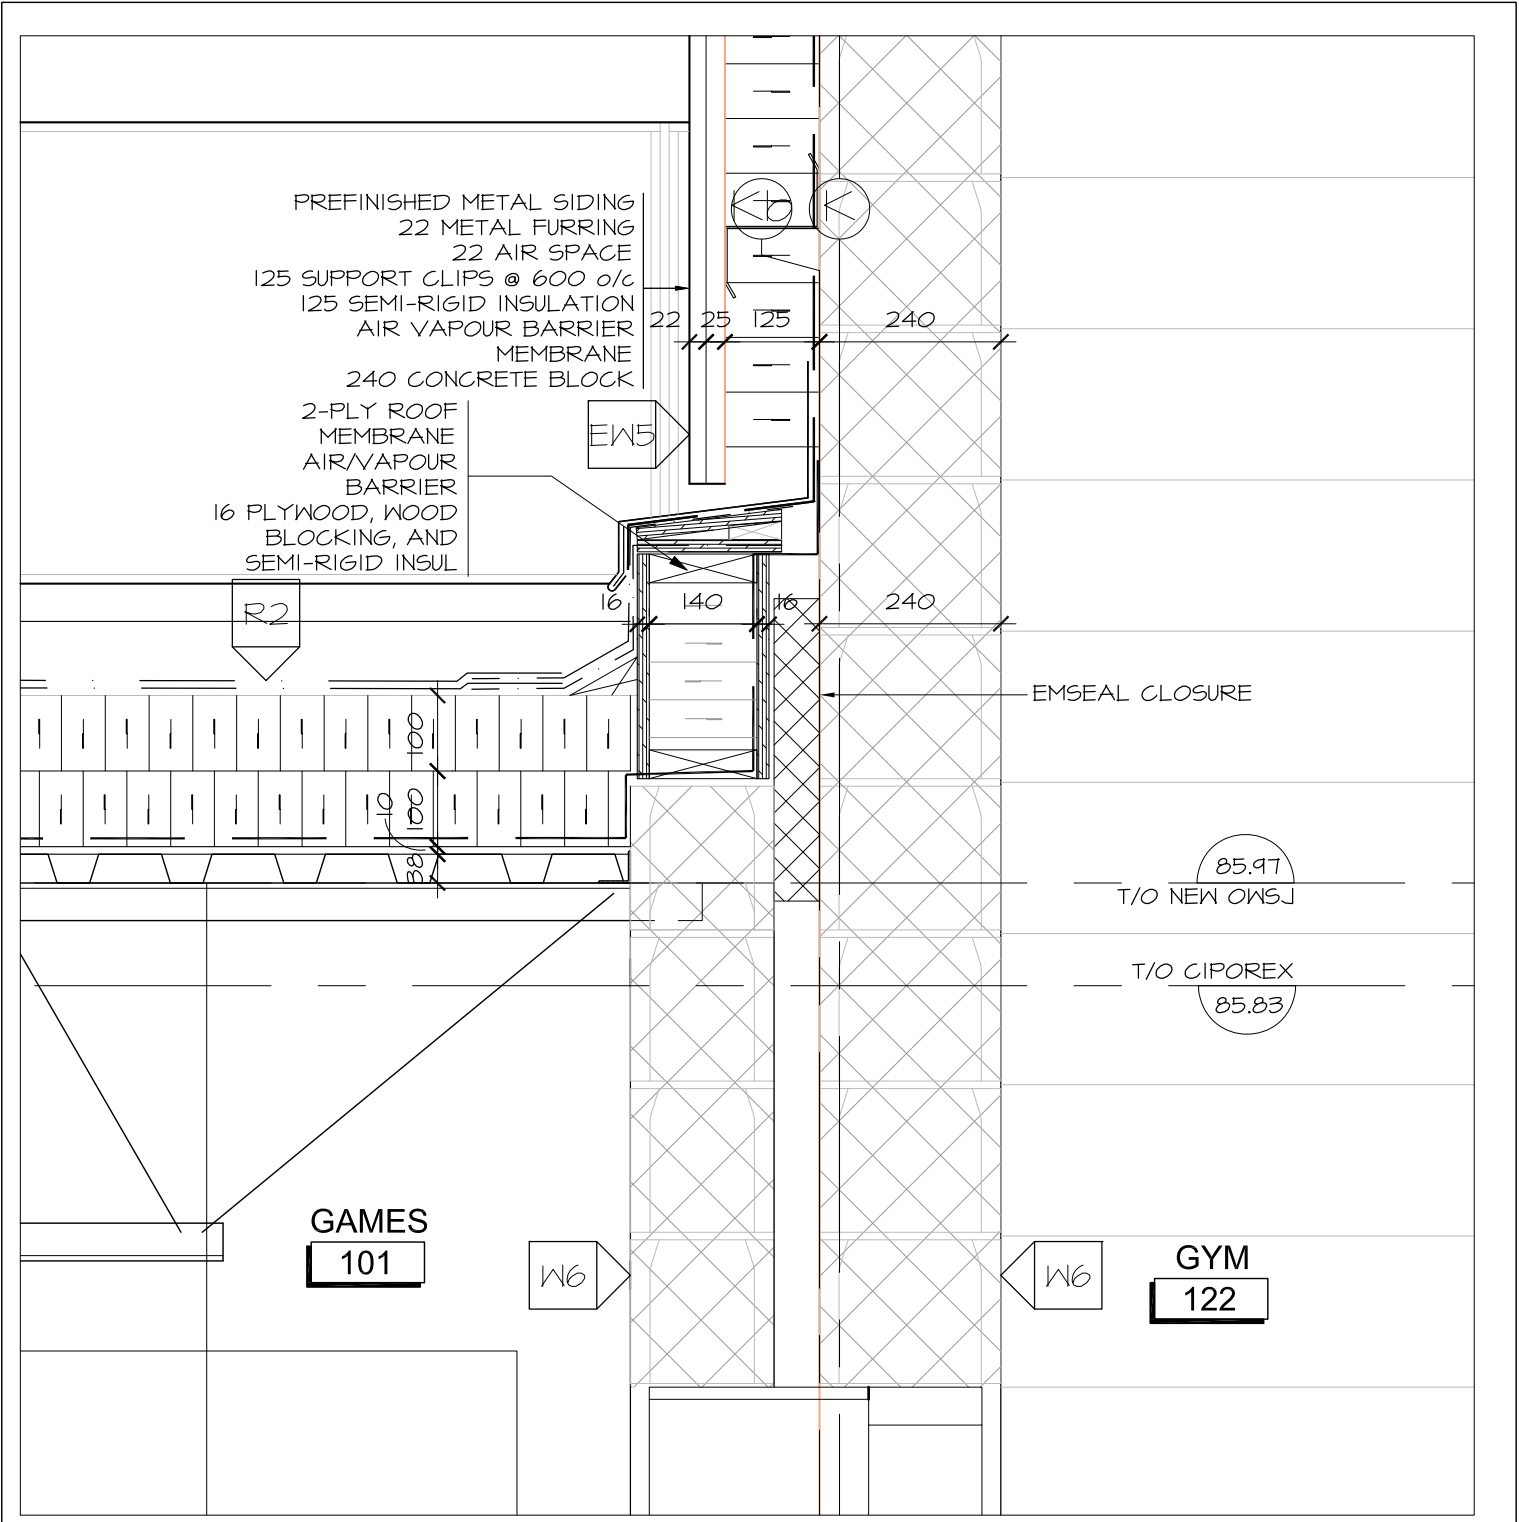

REVISED 11/A5.01 - LOW PARAPET AT GRID K

SCALE 1:10

 <p>HOBIN ARCHITECTURE</p>	<p>PROJECT / LOCATION: BOYS & GIRLS CLUB OTTAWA PRINCE OF WALES</p>	<p>DRAWING NAME: REVISED 11/A5.01 LOW PARAPET AT GRID K</p>	<p>DATE: 2018/07/11</p>	<p>DRAWN BY: DVDH</p>	<p>SCALE: 1:10</p>
	<p>Hobin Architecture Incorporated 63 Pamilla Street T: 613-238-7200 Ottawa, ON K1S 3K7 F: 613-235-2005 hobinarc.com E: mail@hobinarc.com</p>		<p>PROJECT NO.: 1716</p>	<p>ASK NO. ASK-011</p>	