

File Location: E:\27000\27672-000-1 - CEPEO - 2720 Richmond Road (CMFO)\JLR DWG\Arch\27672 - A02.dwg


LEGEND

- 0 hr — FIRE SEPARATION, 0MIN FIRE RATING
— 60 min — FIRE SEPARATION, 60MIN FIRE RATING
NEW FIRE SEPARATION AT FLOOR, 60MIN FIRE RATING
▲ EXITS

NOTE: FIRE SEPARATION AT ALL EXISTING FLOORS (NOT SHOWN GRAPHICALLY) AND EXISTING INTERIOR WALLS, 60MIN FIRE RATING. FIRE SEAL ANY EXISTING OPENINGS THAT COMPROMISES SEPARATION. IF NEW OPENINGS ARE PROVIDED FOR MECHANICAL AND/OR ELECTRICAL, FIRE SEAL PERIMETER AND PROVIDE FIRE DAMPER AS REQUIRED, SEE ENGINEER'S DOCUMENTS.


INTUMESCENT PAINT ON CORNER COLUMN (60 MIN FIRE RATING, AS PER ULC DESIGN Z640)

NOTE: COVER SUPPORTING BEAMS OF ELEVATOR BUILDING WITH (2) 5/8" TYPE X GYPSUM c/w 1-5/8" STEEL RUN CHANNEL BRACKETS AND CORNER ANGLE (AS PER ULC DES 0503)

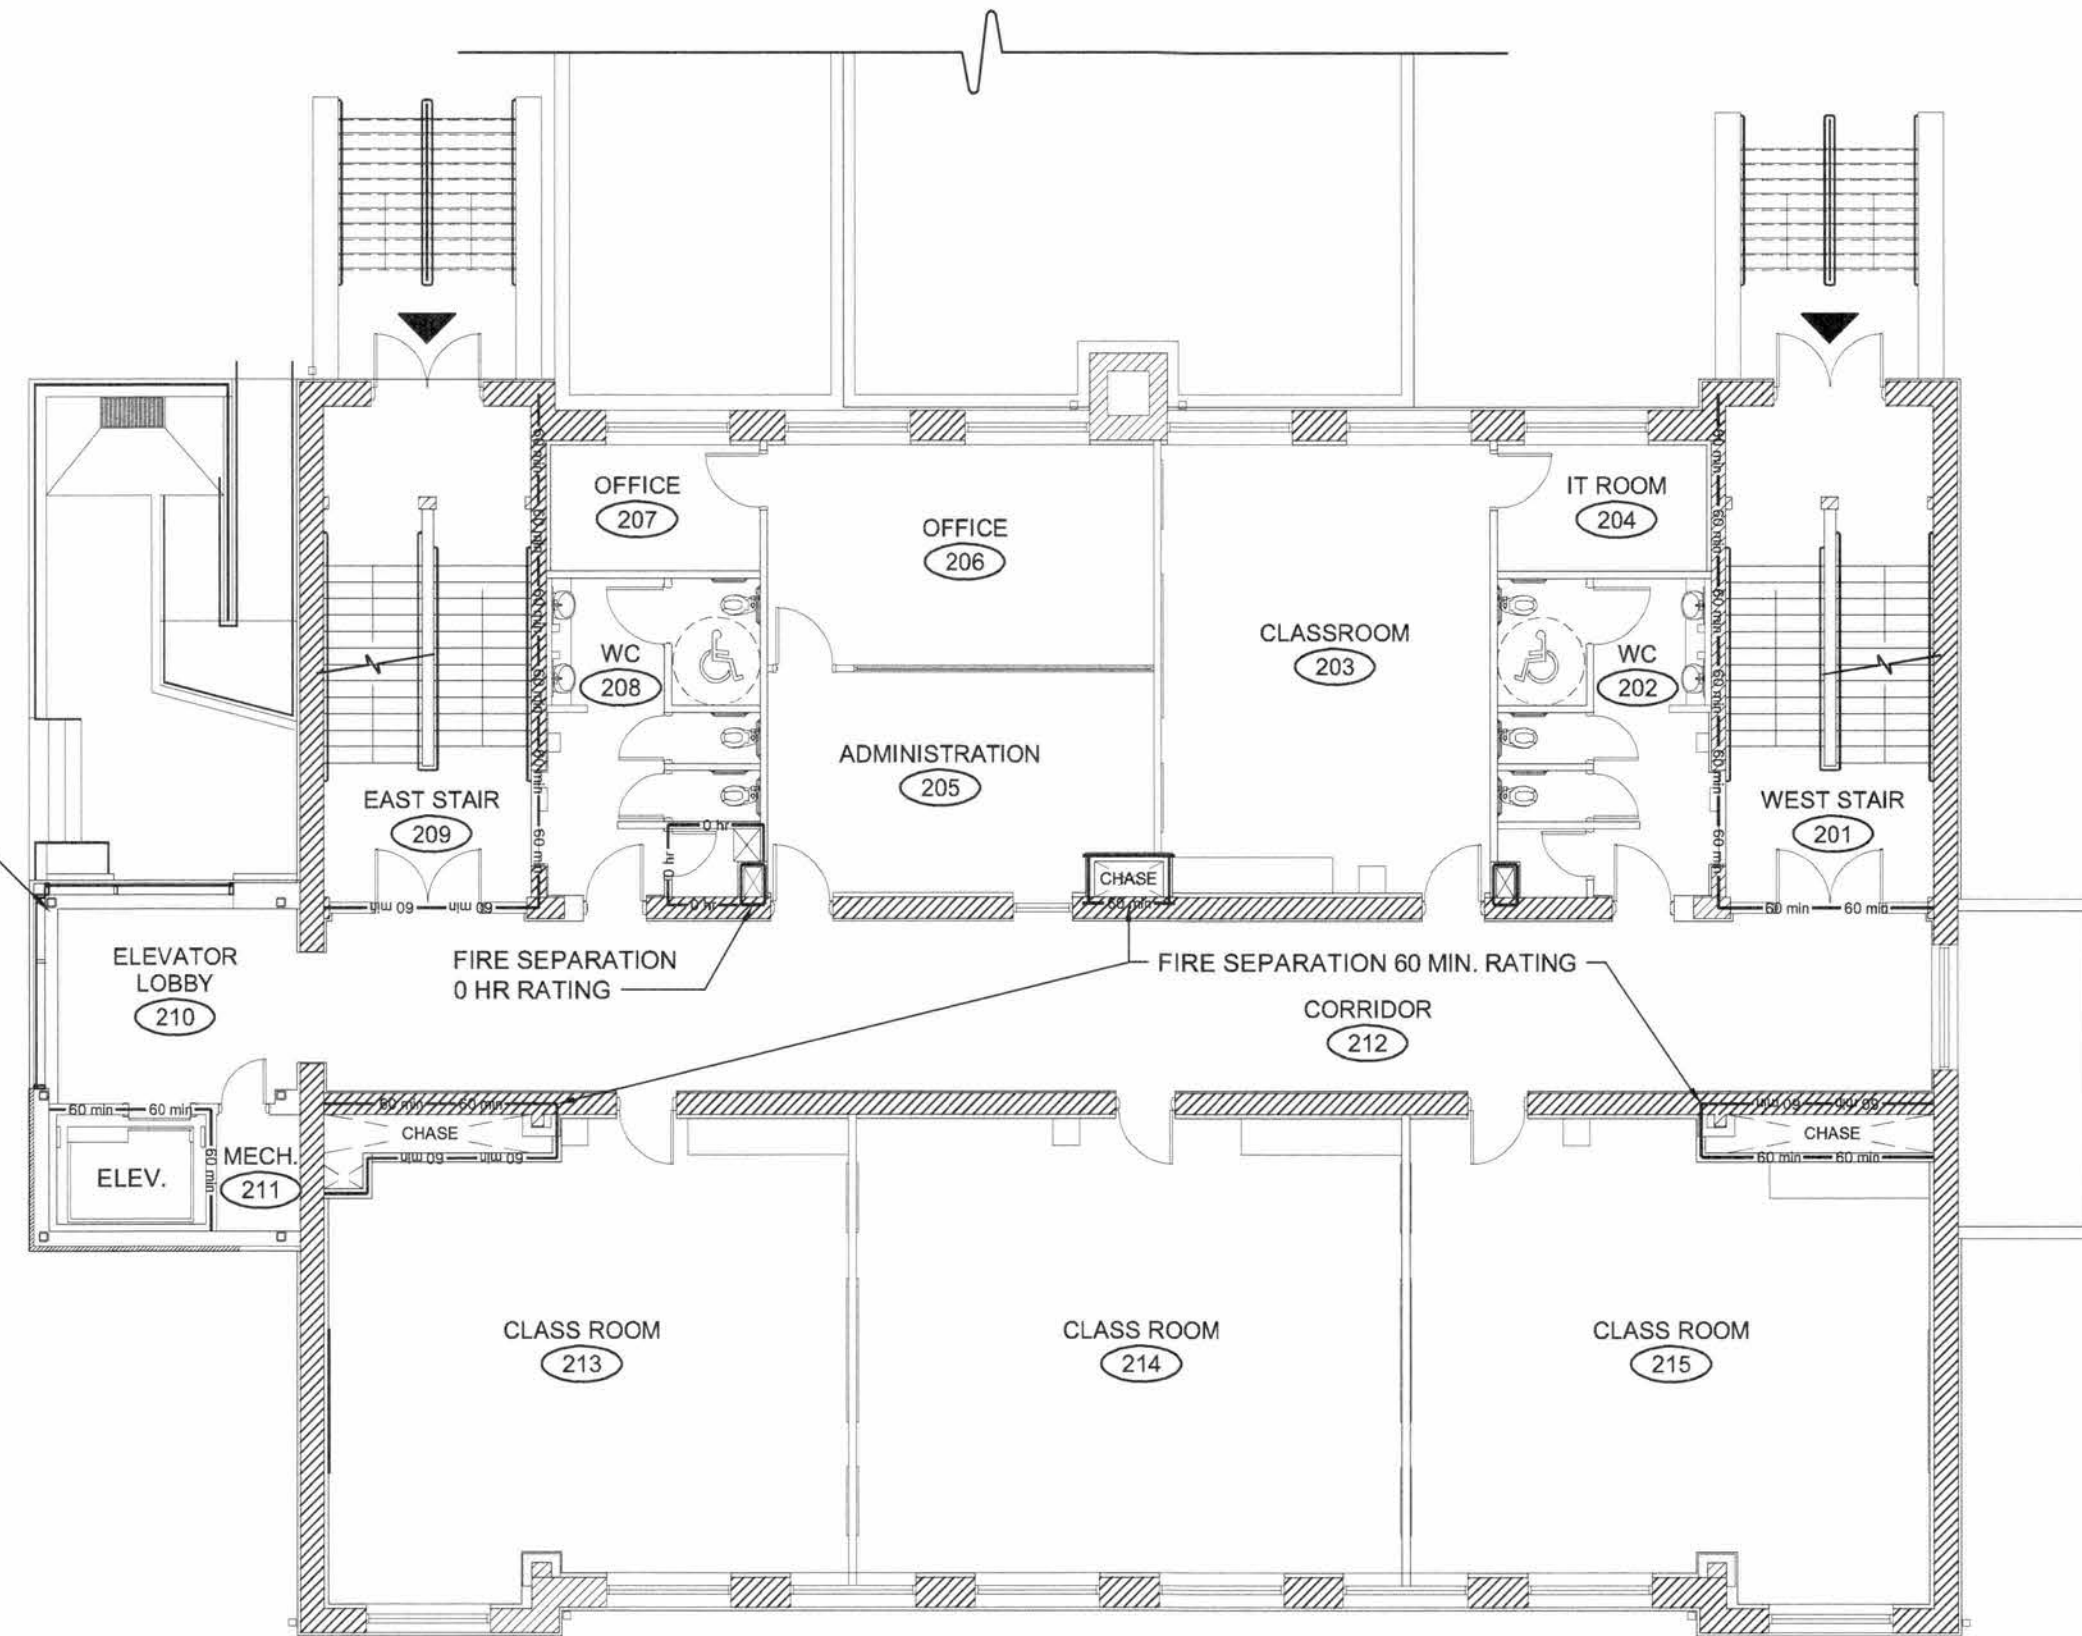

1 SECOND FIRE SEPARATION PLAN
A02

SCALE: 3/32" = 1'-0"

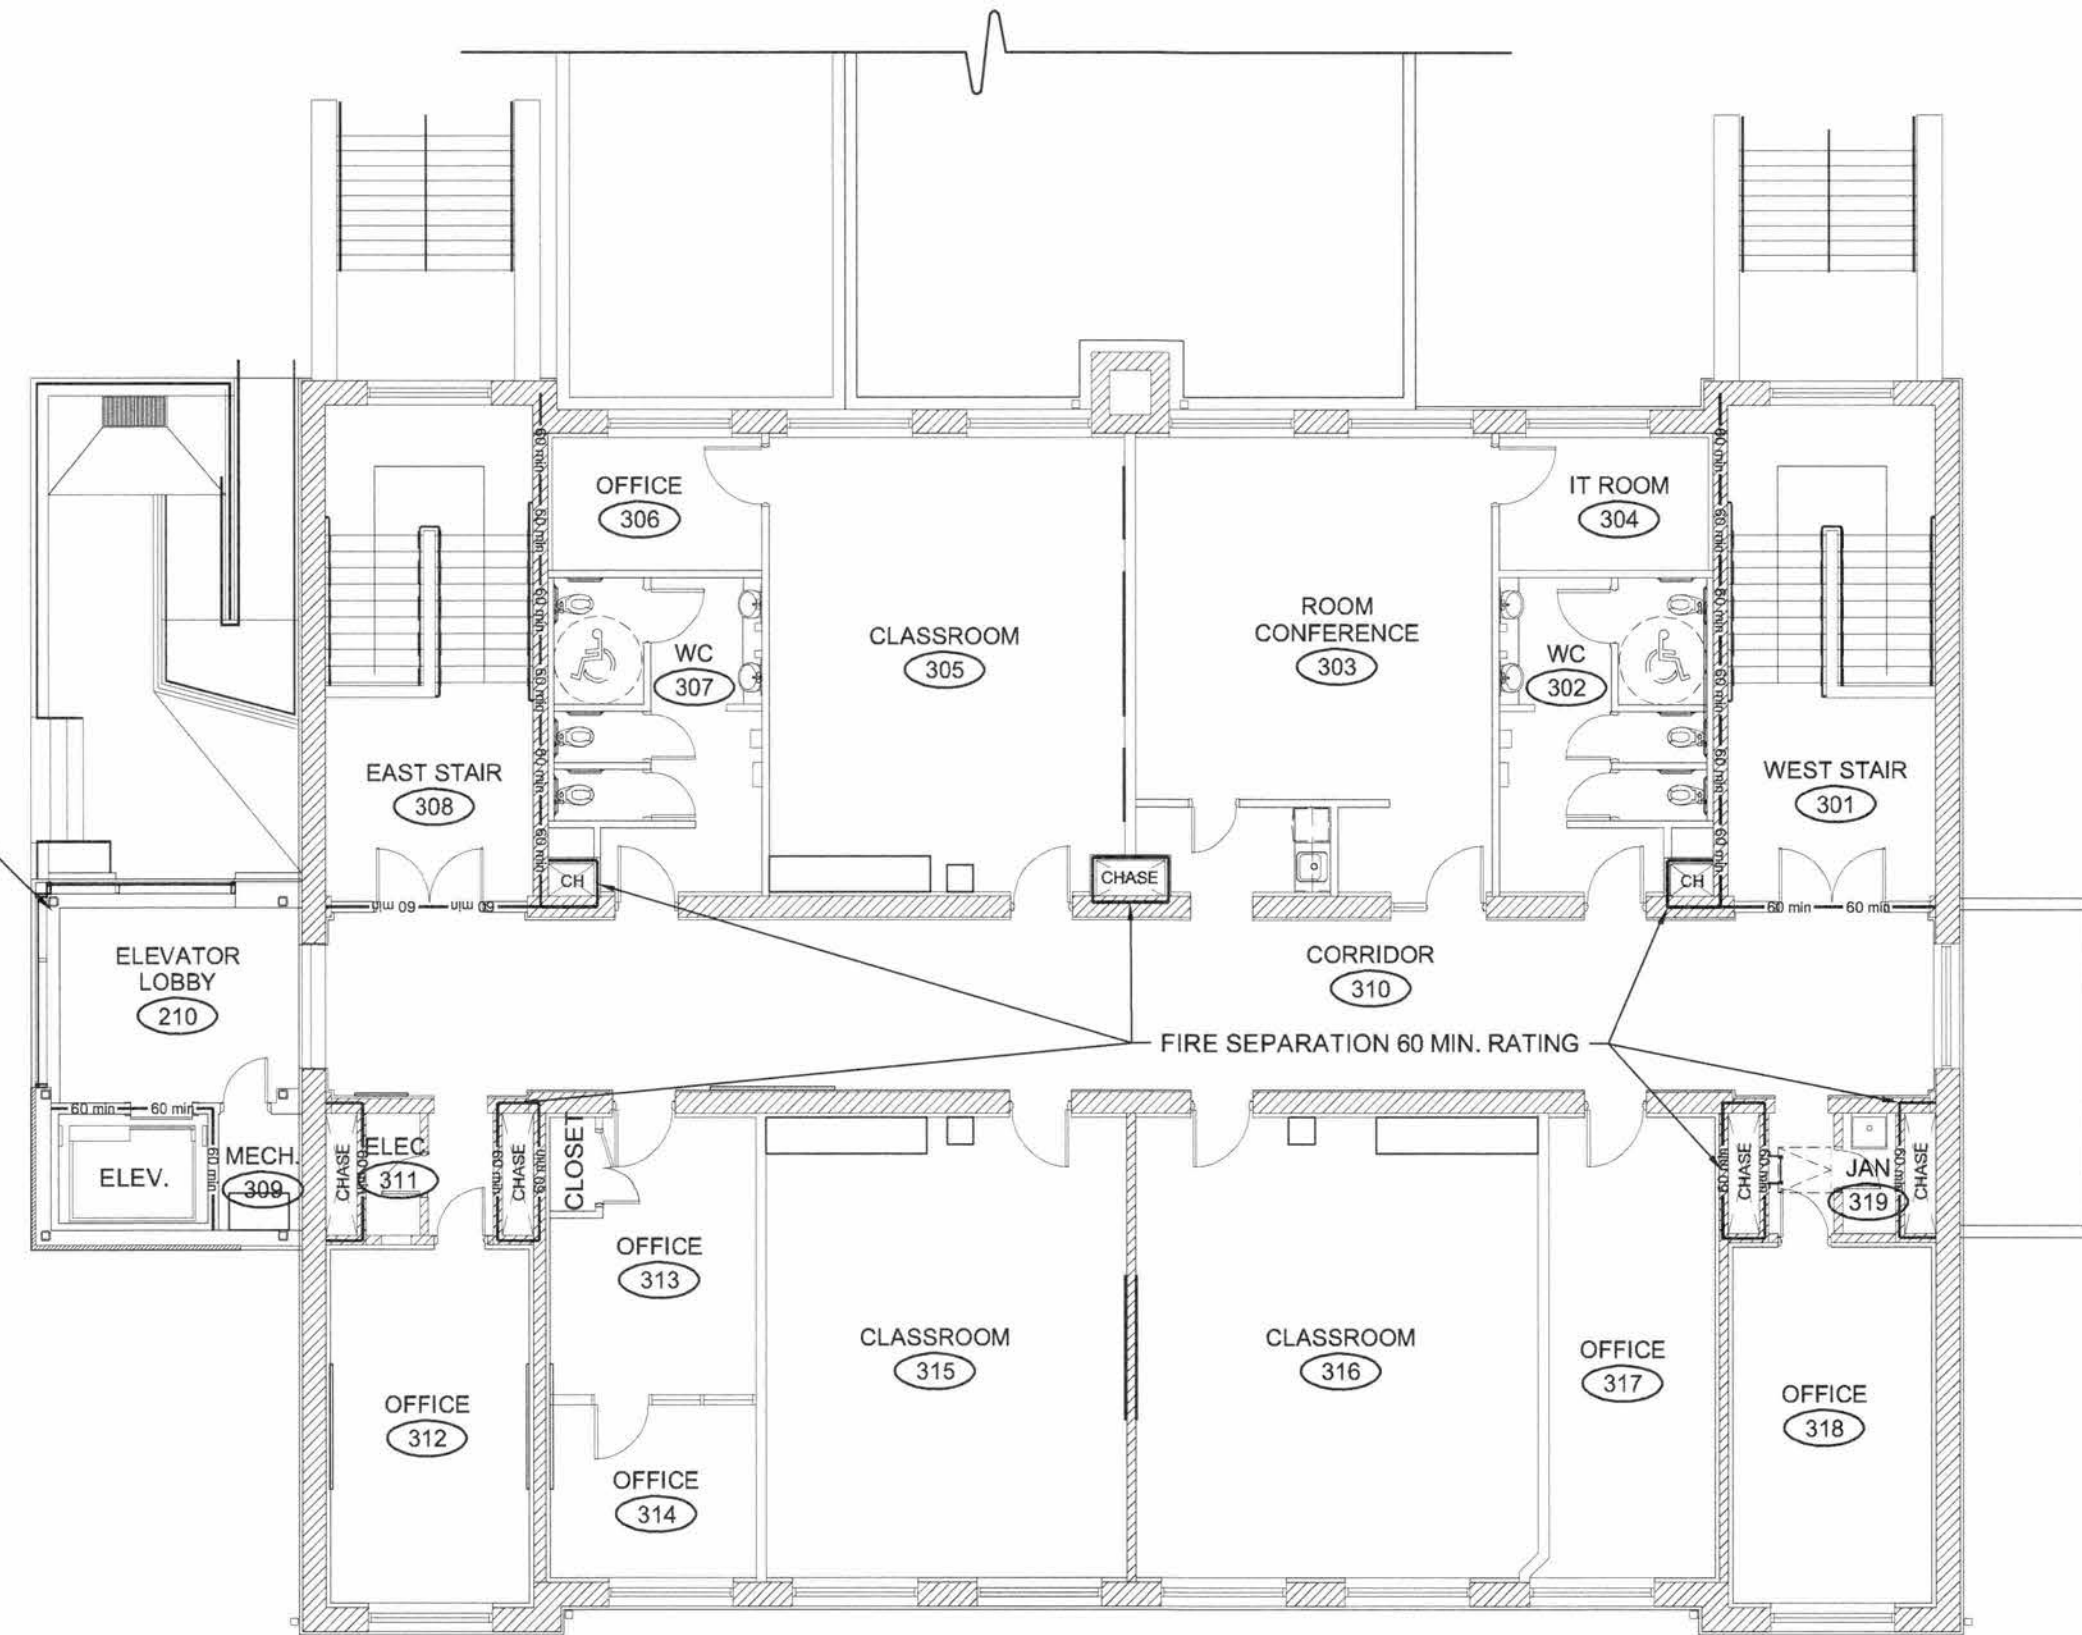

2 THIRD FIRE SEPARATION PLAN
A02

SCALE: 3/32" = 1'-0"

1	FOR TENDER	01/06/18
No.	ISSUE / REVISION	DDMMYY

This drawing is copyright protected and may not be reproduced or used for purposes other than execution of the described work without the express written consent of J.L. Richards & Associates Limited.

VERIFY SHEET SIZE AND SCALES. BAR TO THE RIGHT IS 1" IF THIS IS A FULL SIZE DRAWING.

SCALE: 0 1"

CLIENT:
 Conseil des écoles publiques de l'Est de l'Ontario

CONSULTANT:
 

CONSULTANT: www.jrichards.ca

 **J.L. Richards**
ENGINEERS · ARCHITECTS · PLANNERS

CONSULTANT:
PAGEAU MOREL
www.pageaumorel.com
Gatineau

PROFESSIONAL STAMP
 

PROJECT:
MAISON DE LA FRANCOPHONIE D'OTTAWA
2720 RICHMOND ROAD, OTTAWA

DRAWING:
SECOND AND THIRD FLOOR - FIRE SEPARATION PLANS

DESIGN: SD	DRAWING #:
DRAWN: MM	A02
CHECKED: SD	
JLR # 27672-001	

PLOT DATE: June 1, 2018 10:55:20 AM