




File Location: R:\270000\27672-000.1 - CEPECO - 2720 Richmond Road (CMF)\JLR\DWGArch\27672 - A30.dwg

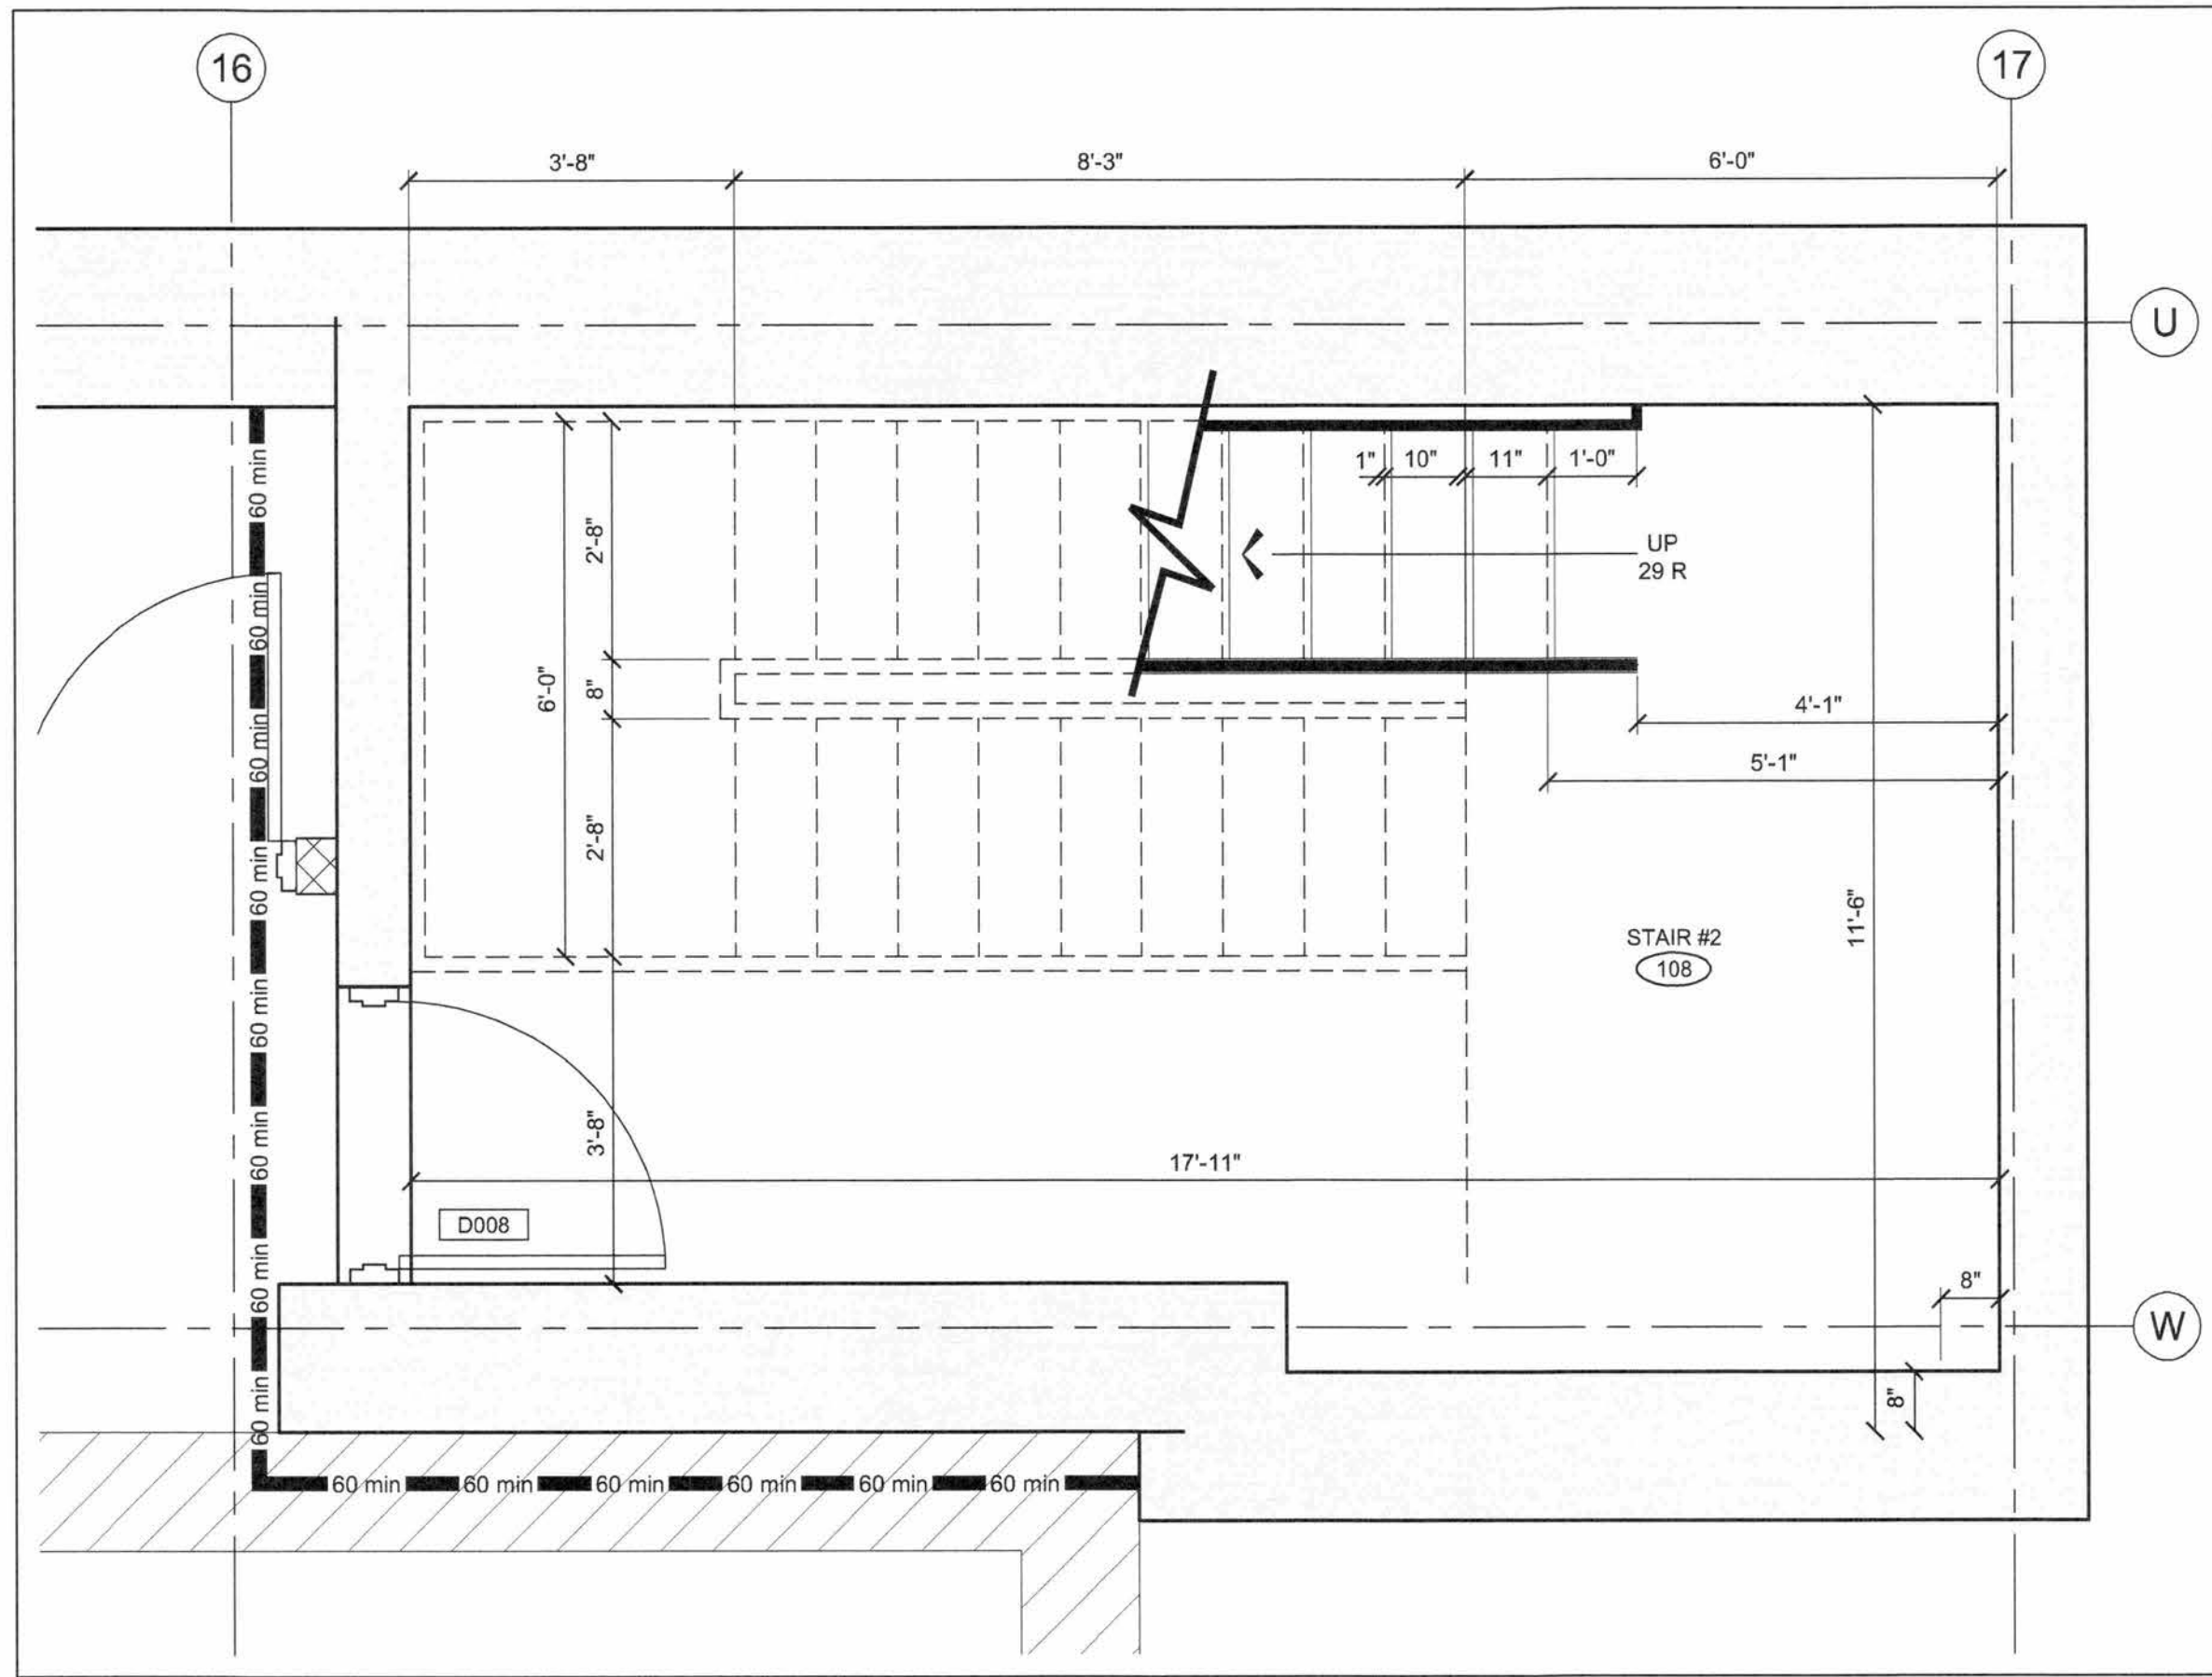


1 STAIR #2 - BASEMENT PLAN
SCALE: 1/2" = 1'-0"

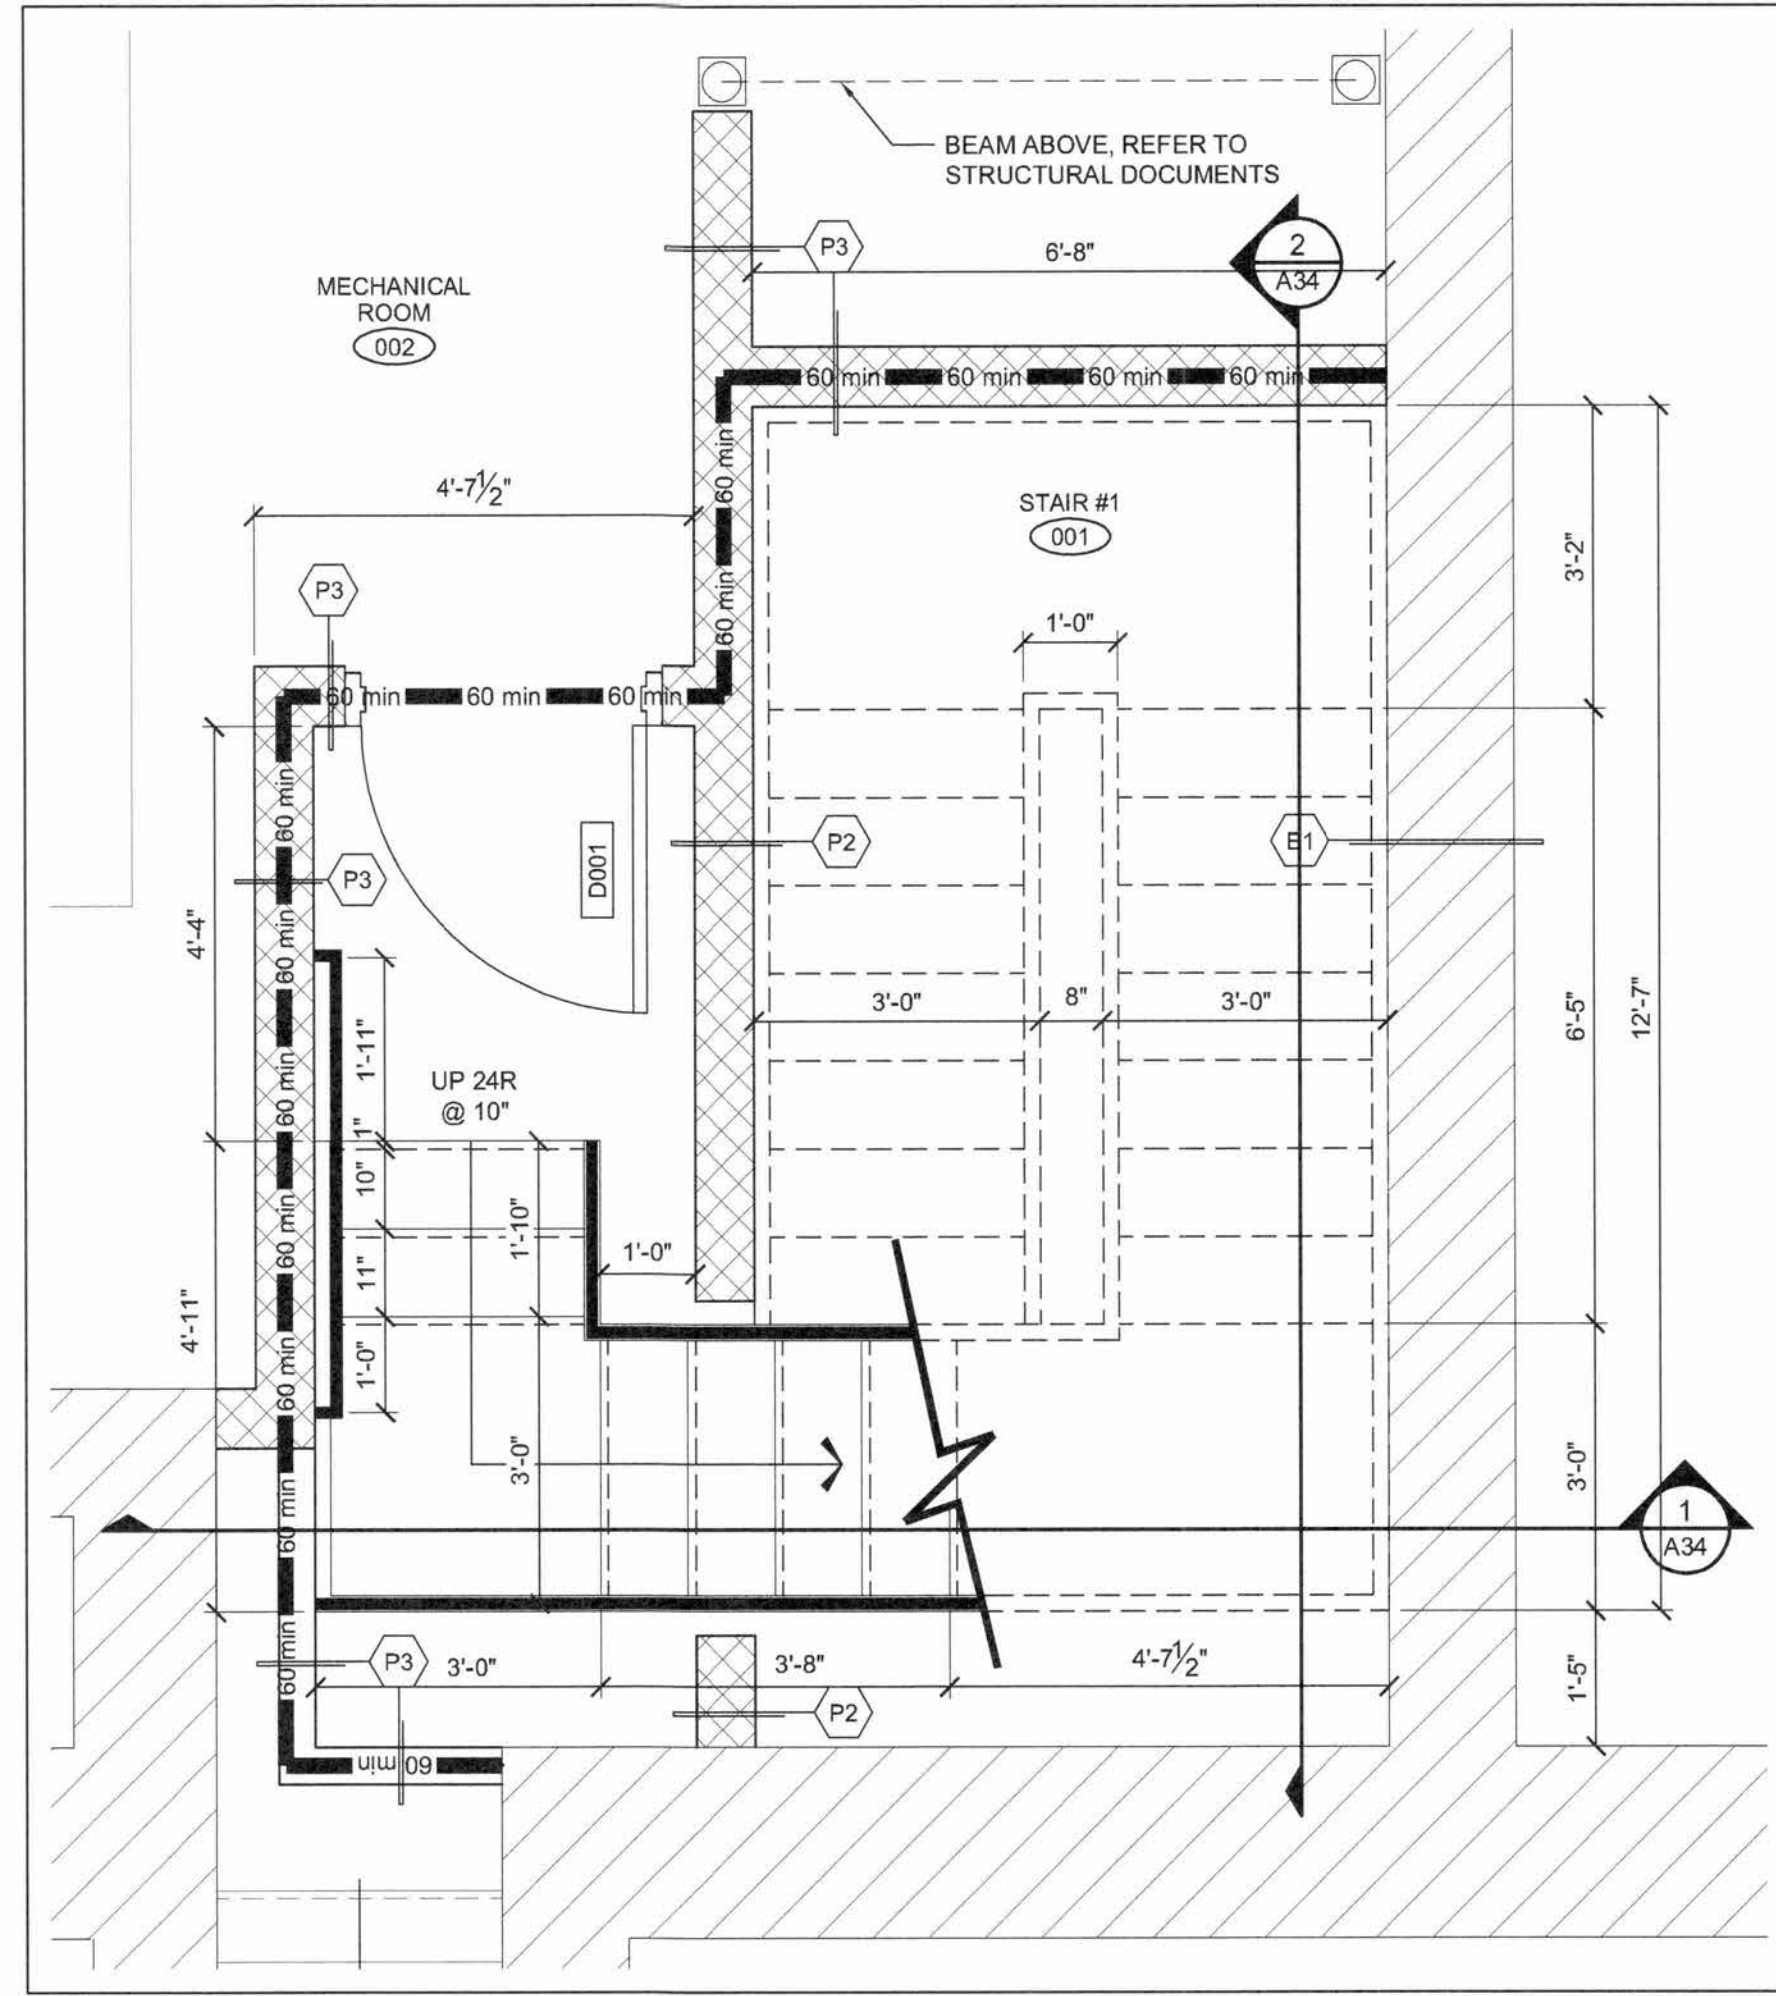

2 STAIR #1 - BASEMENT PLAN
SCALE: 1/2" = 1'-0"

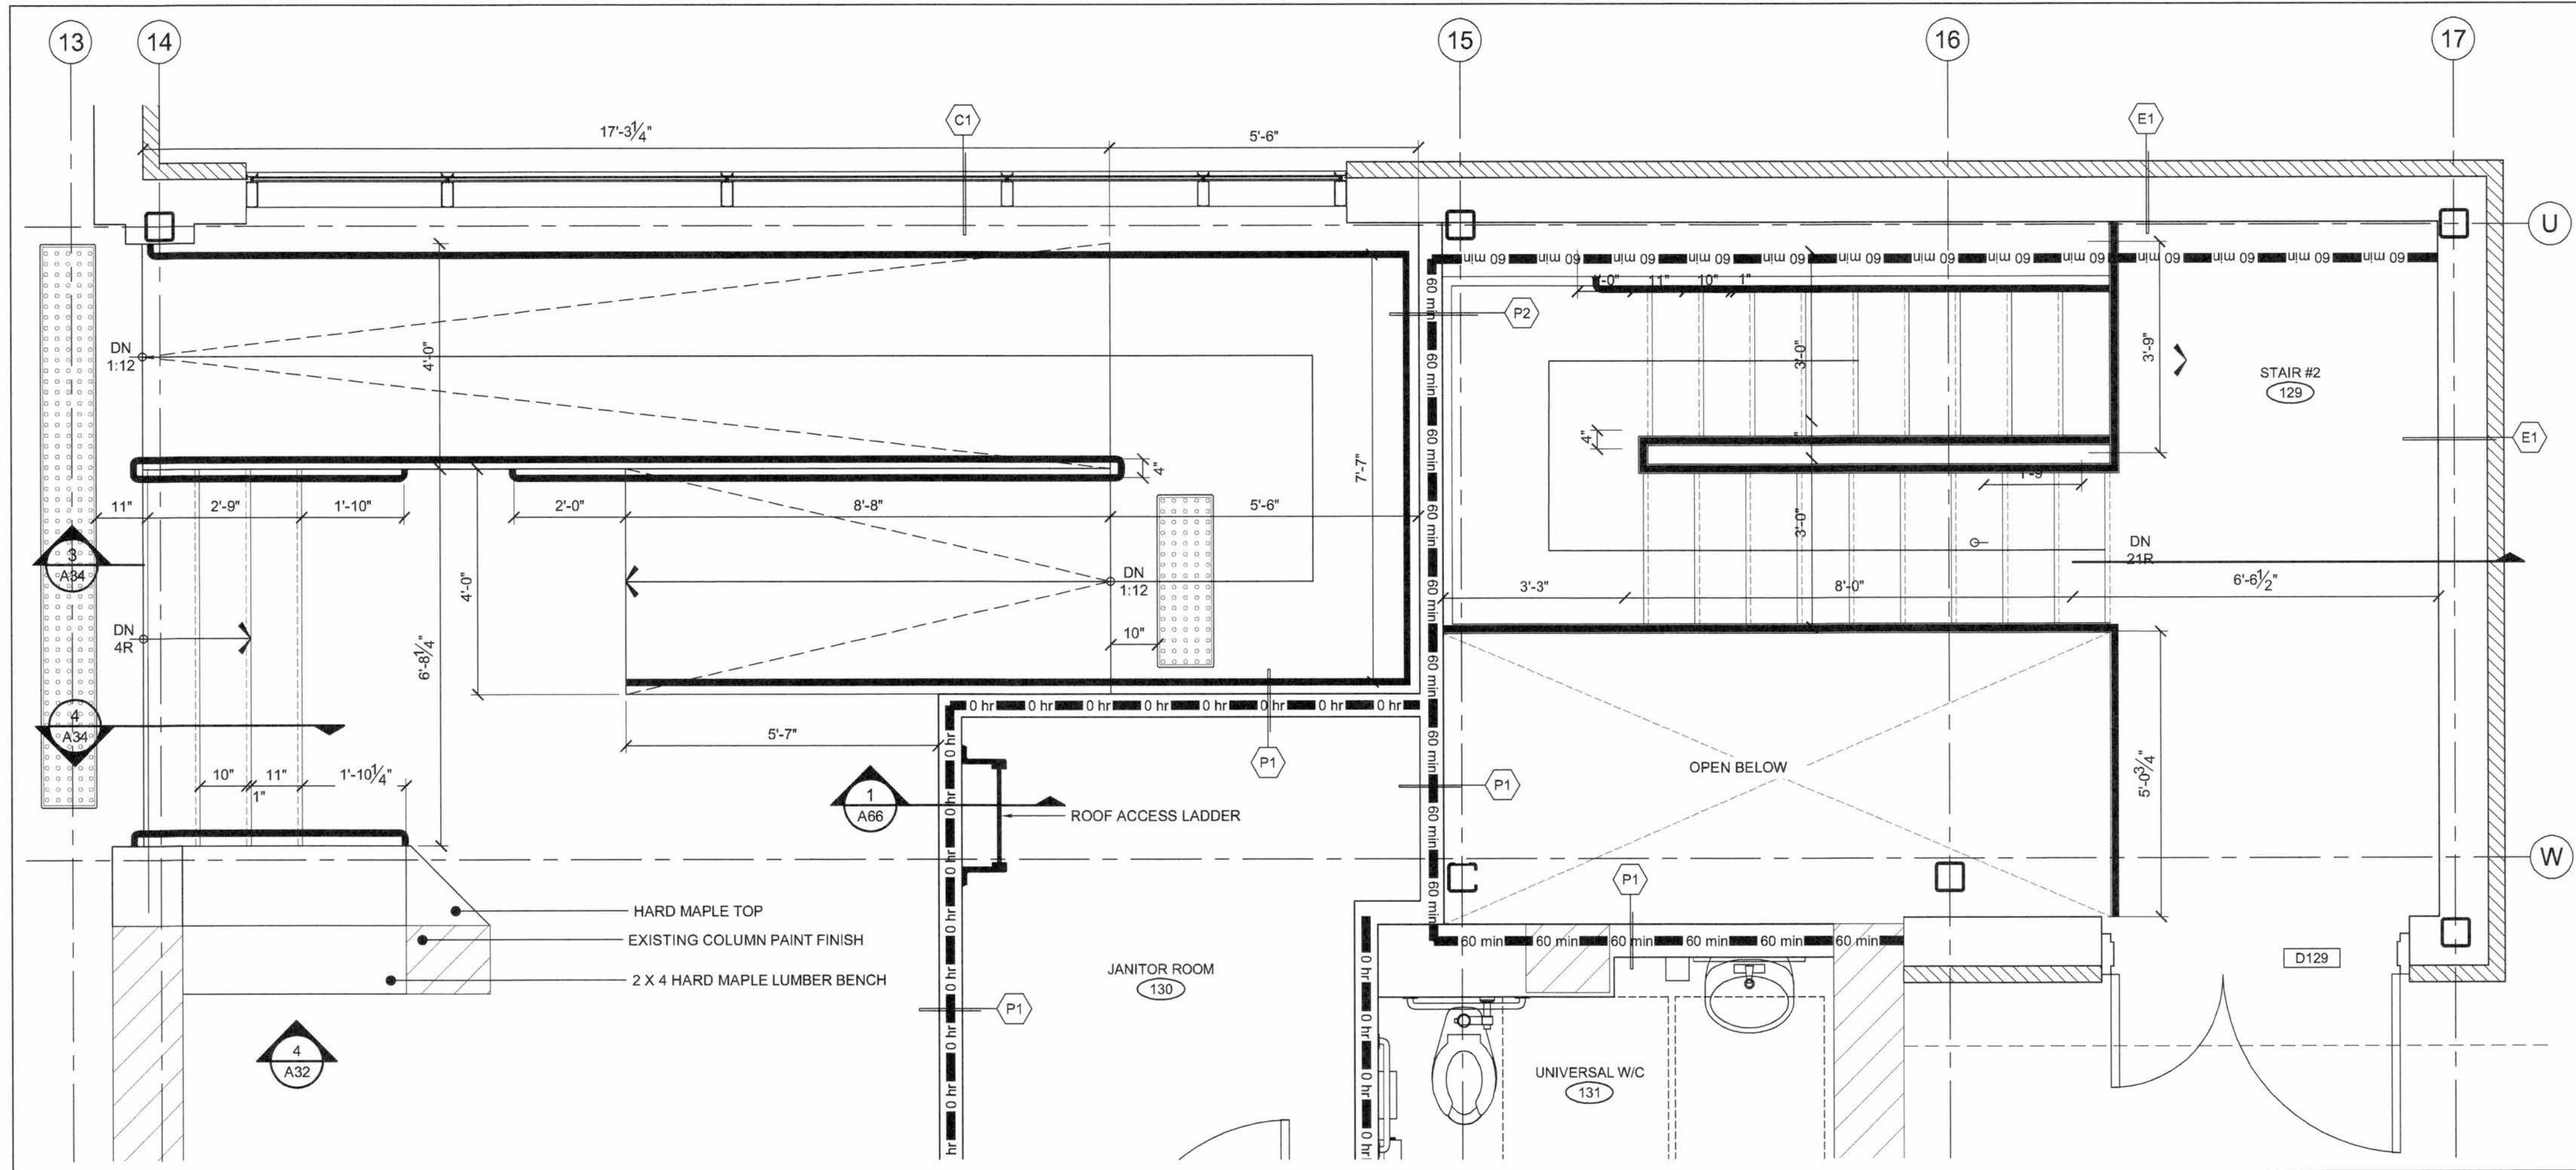

3 STAIR #2 - GROUND FLOOR
SCALE: 1/2" = 1'-0"

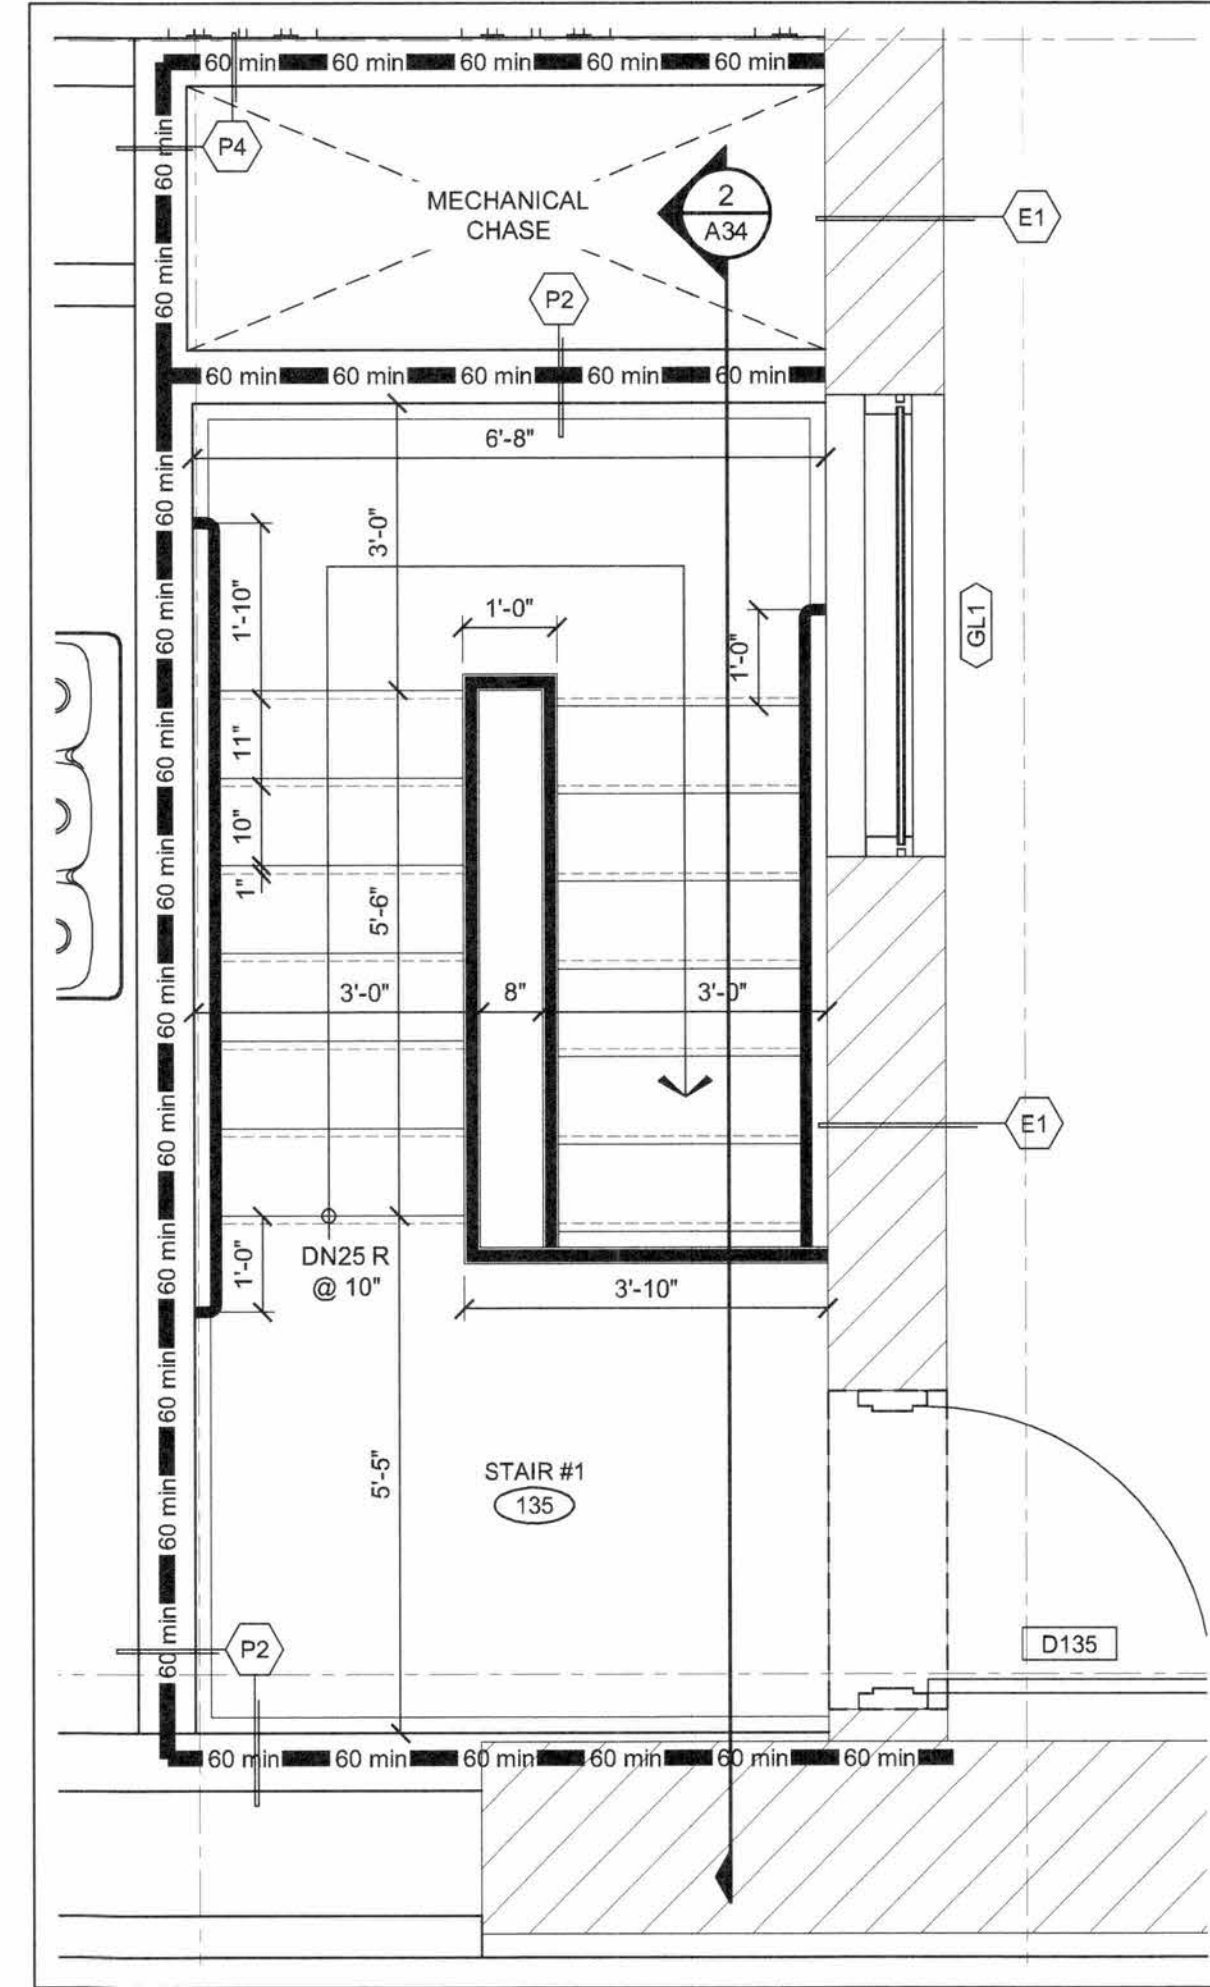


4 STAIR #1 - GROUND FLOOR
SCALE: 1/2" = 1'-0"

1	FOR TENDER	01/06/18
No.	ISSUE / REVISION	DDMMYY

This drawing is copyright protected and may not be reproduced or used for purposes other than execution of the described work without the express written consent of J.L. Richards & Associates Limited.


VERIFY SHEET SIZE AND SCALES. BAR TO THE RIGHT IS 1" IF THIS IS A FULL SIZE DRAWING.
SCALE: 0 1'

CLIENT:
 Conseil des écoles publiques de l'Est de l'Ontario

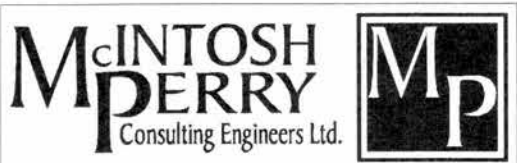CONSULTANT:
 McINTOSH PERRY Consulting Engineers Ltd.

CONSULTANT:
 J.L. Richards ENGINEERS - ARCHITECTS - PLANNERS

CONSULTANT:
 PAGEAU MOREL
www.pageaumorel.com
Gatineau

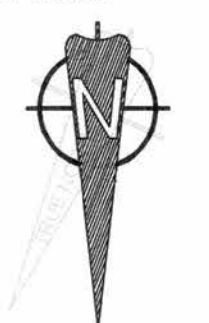PROFESSIONAL STAMP
 ONTARIO ASSOCIATION OF ARCHITECTS
SÉBASTIEN RACINE
LICENCE 5441
PROJECT NORTH


PROJECT:
MAISON DE LA FRANCOPHONIE D'OTTAWA
2720 RICHMOND ROAD, OTTAWA

DRAWING:
ENLARGED STAIR PLAN AND SECTION

DESIGN: SD
DRAWN: MM
CHECKED: SD
JLR #: 27672-001
DRAWING #:
A33

PLOT DATE: June 1, 2018 10:59:08 AM