




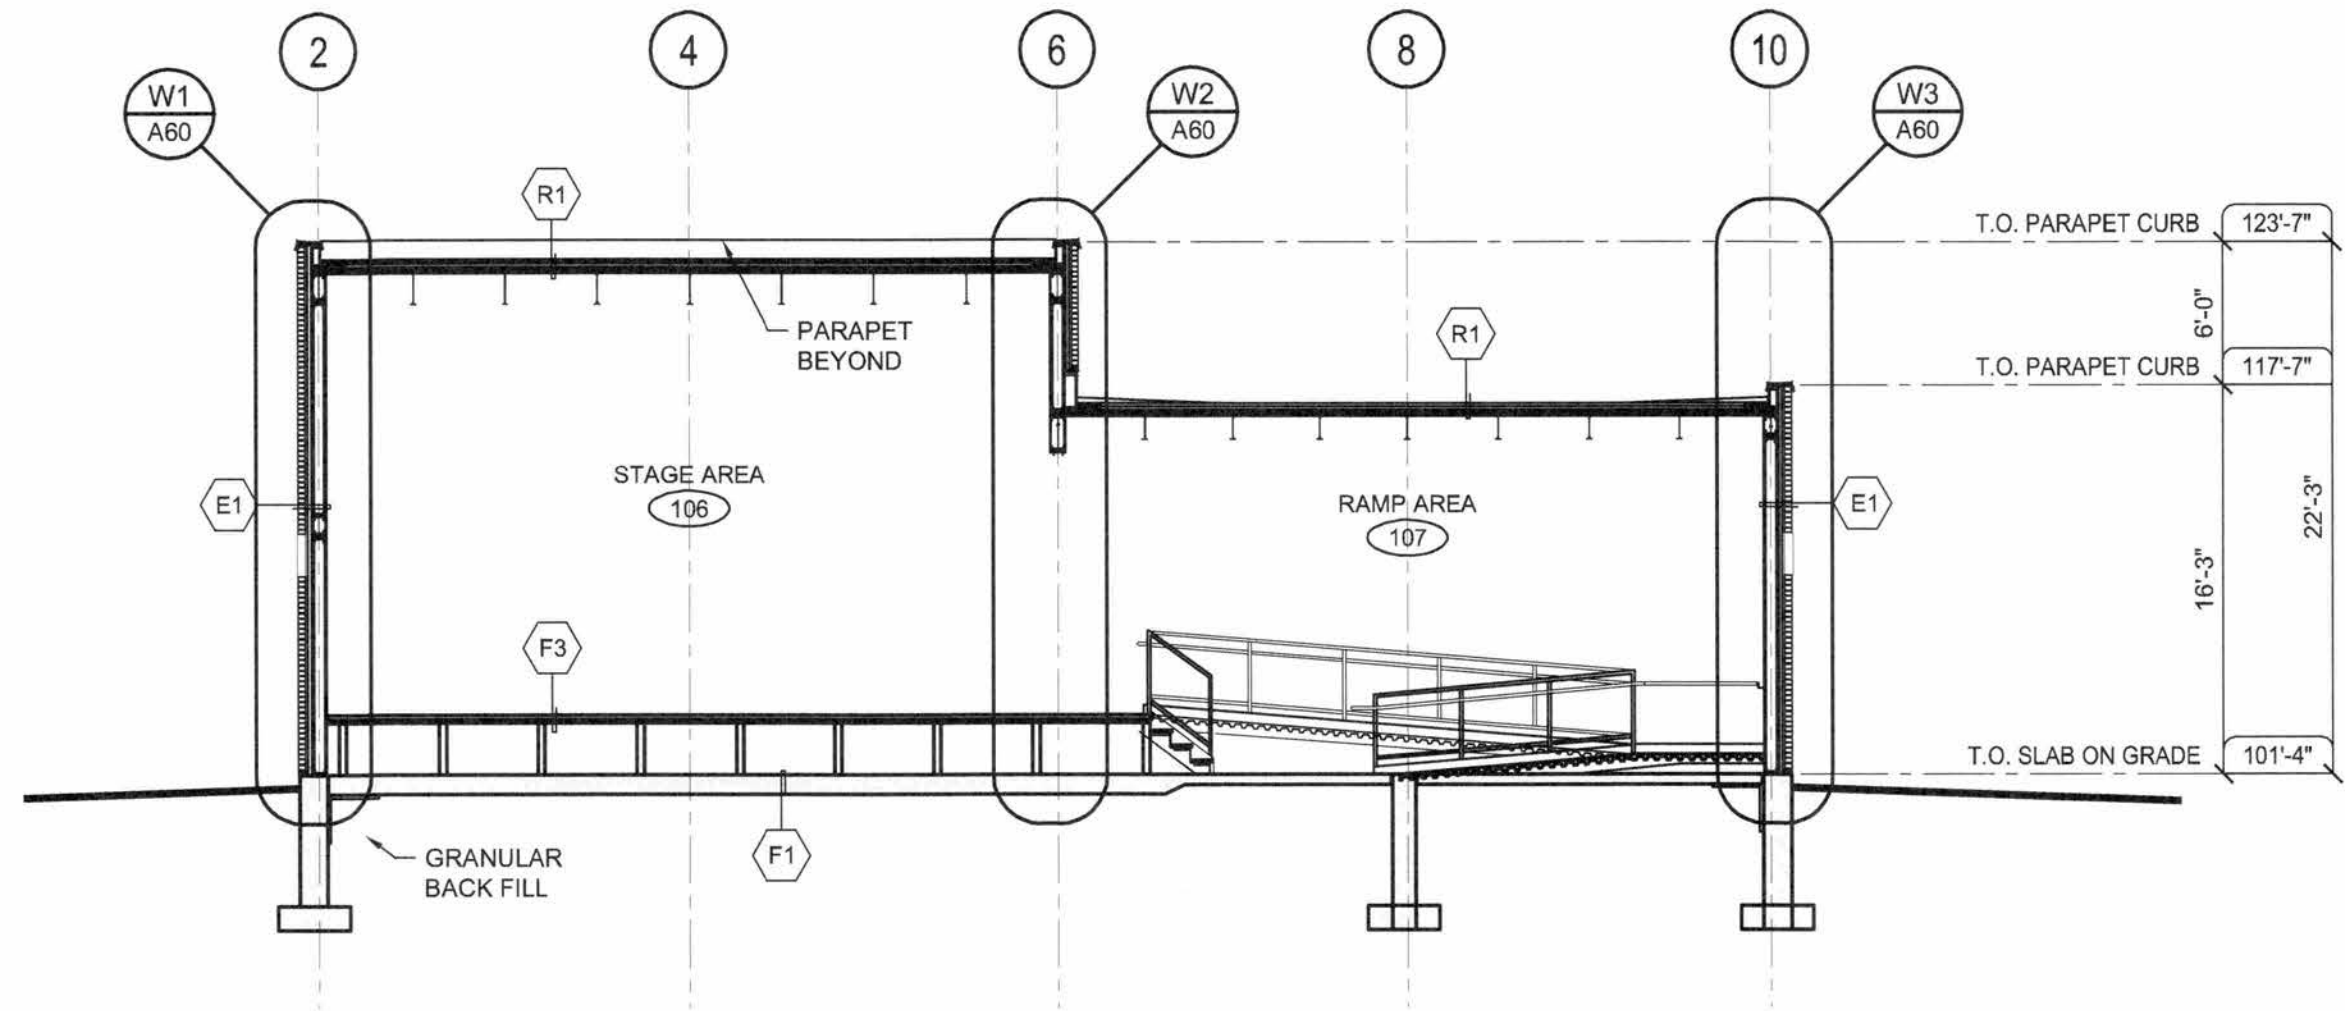


B1 BUILDING SECTION FACING SOUTH
SCALE: 1/8" = 1'-0"

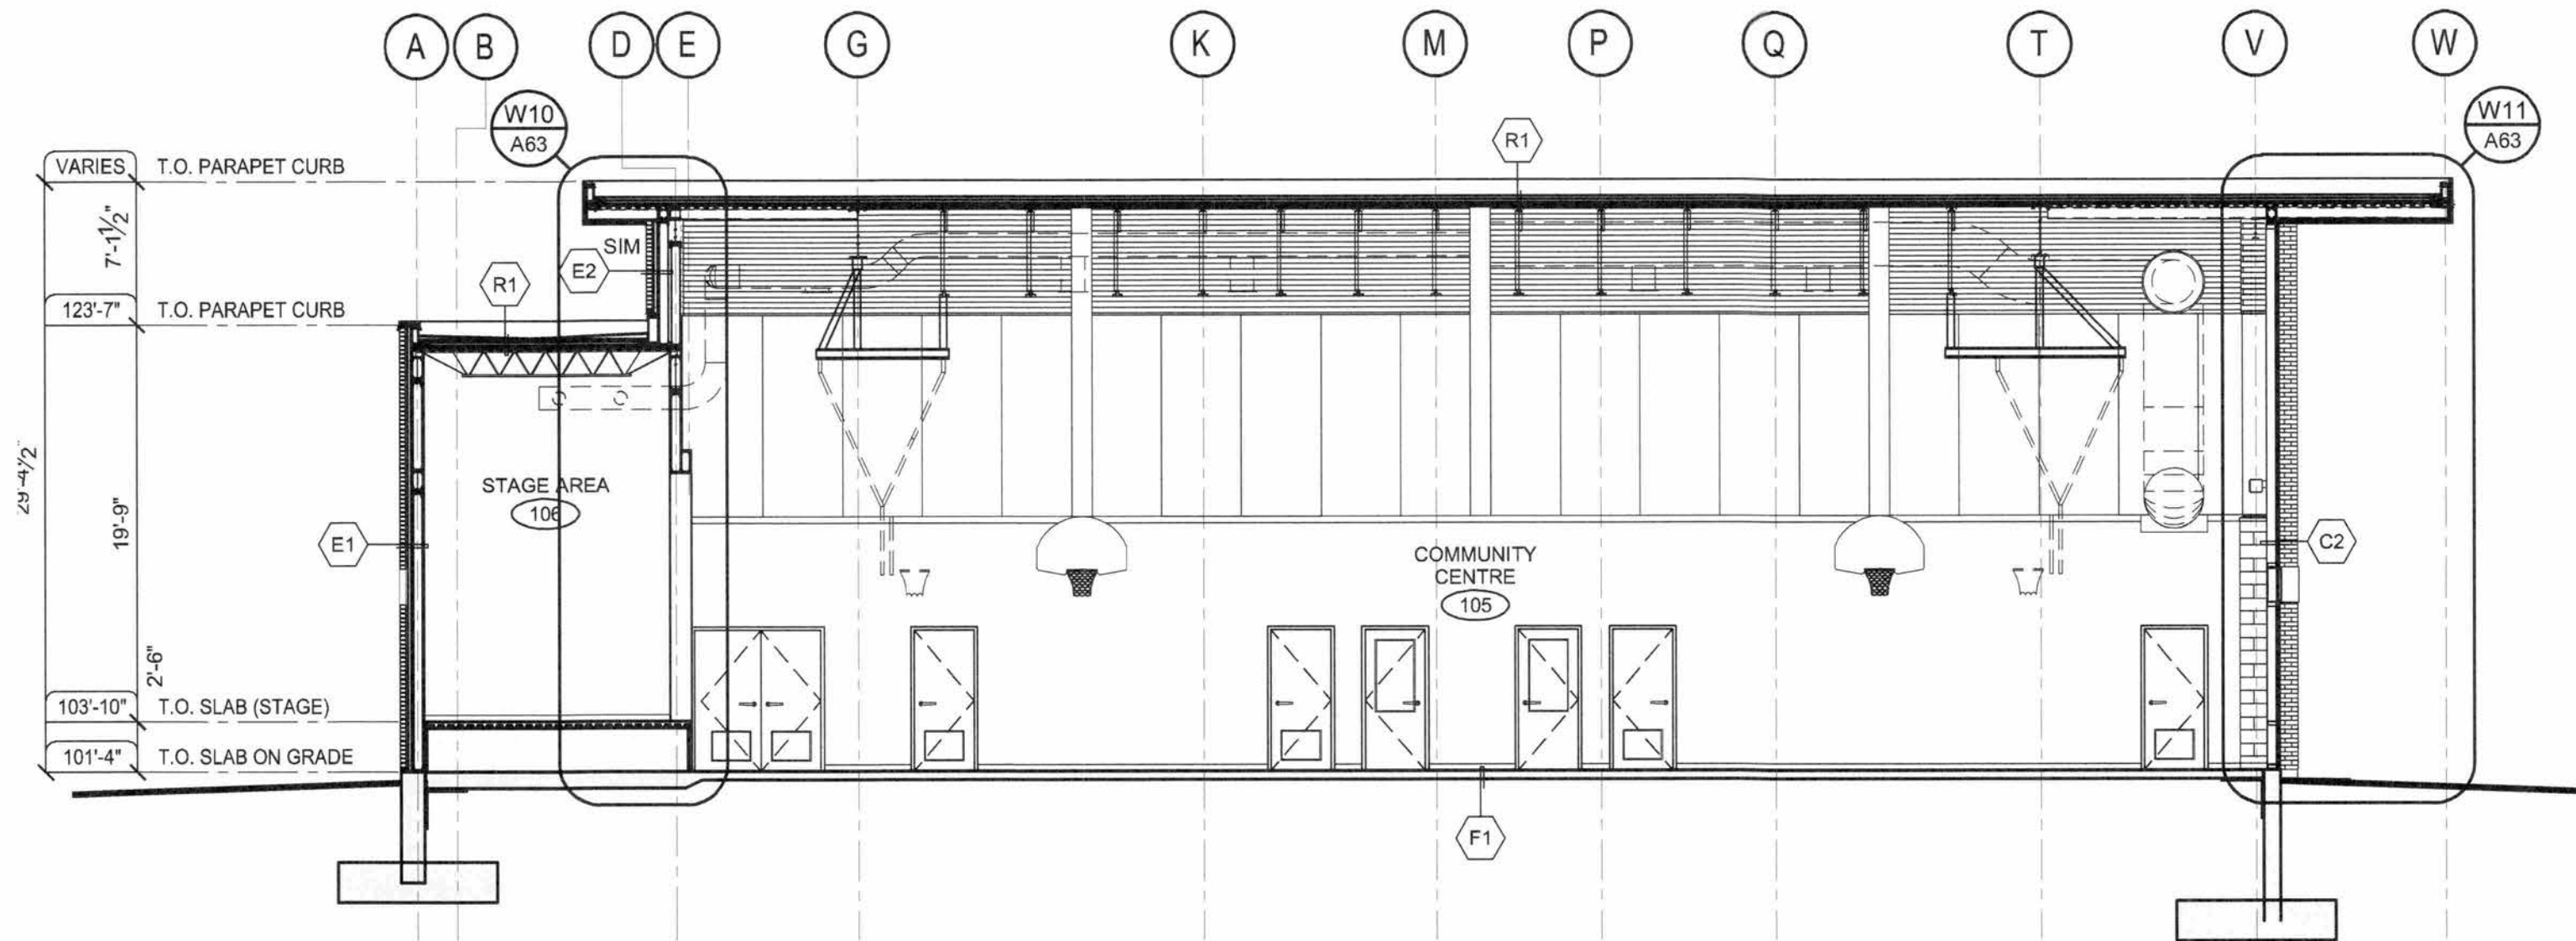

B2 BUILDING SECTION FACING WEST
SCALE: 1/8" = 1'-0"

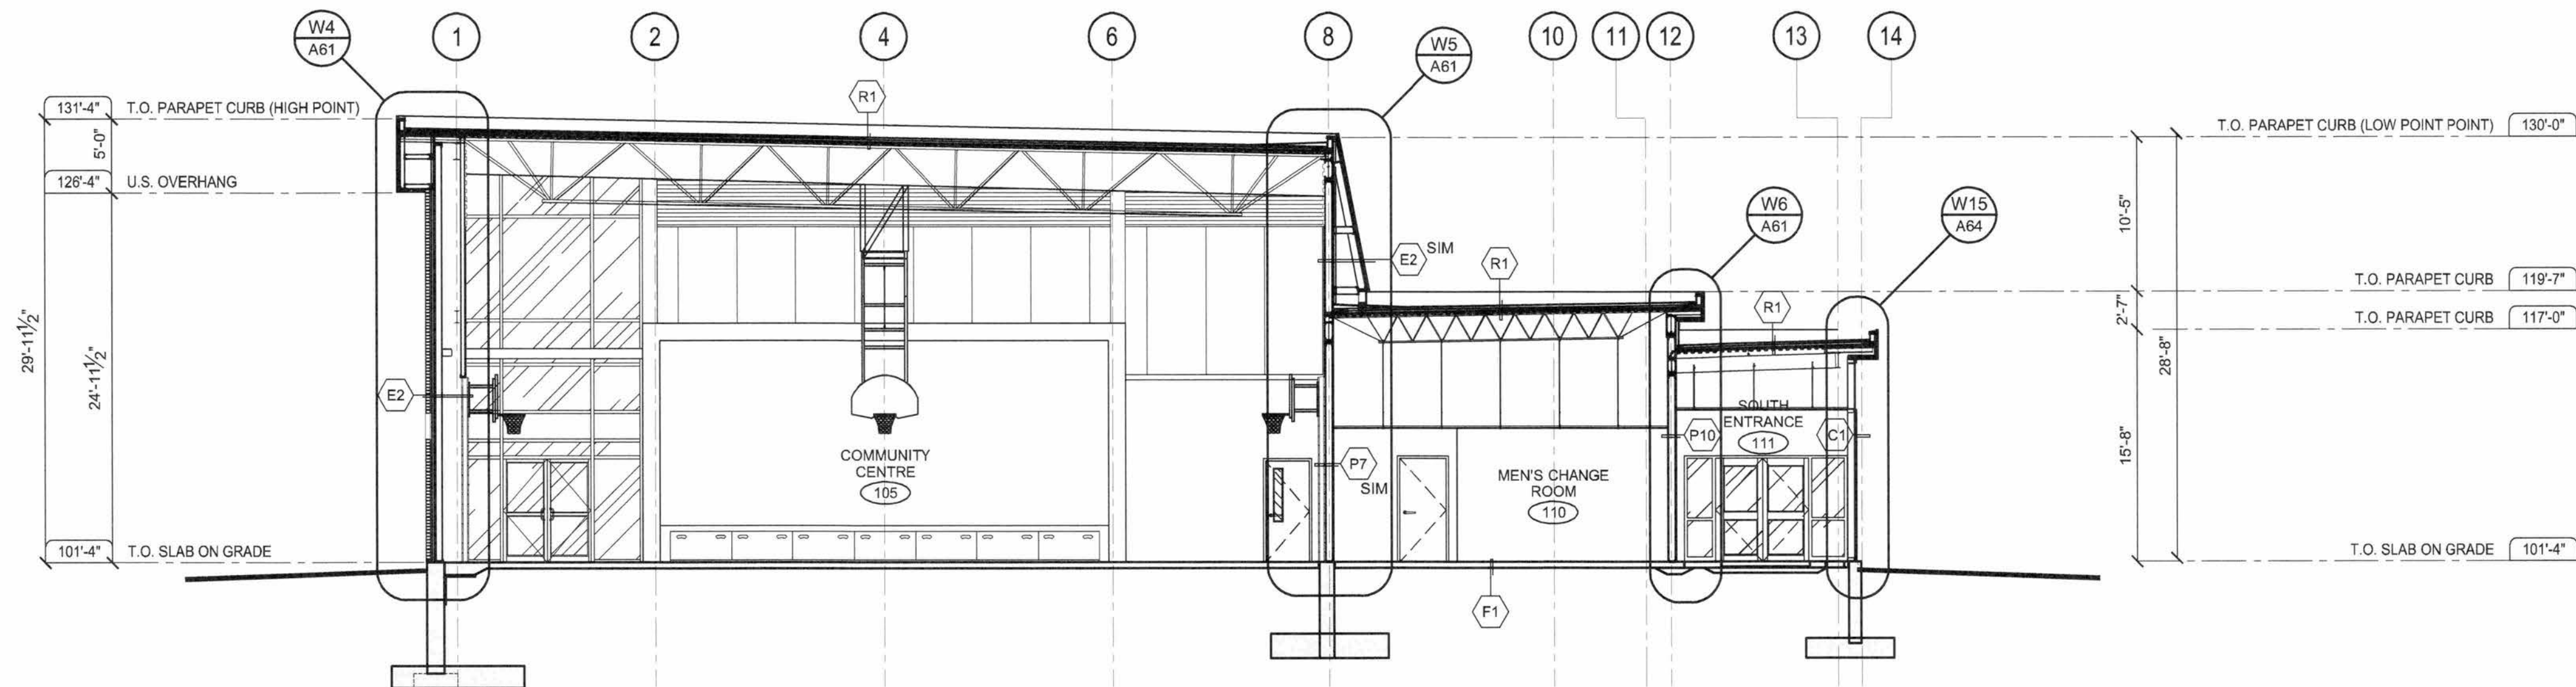

B3 BUILDING SECTION FACING SOUTH
SCALE: 1/8" = 1'-0"

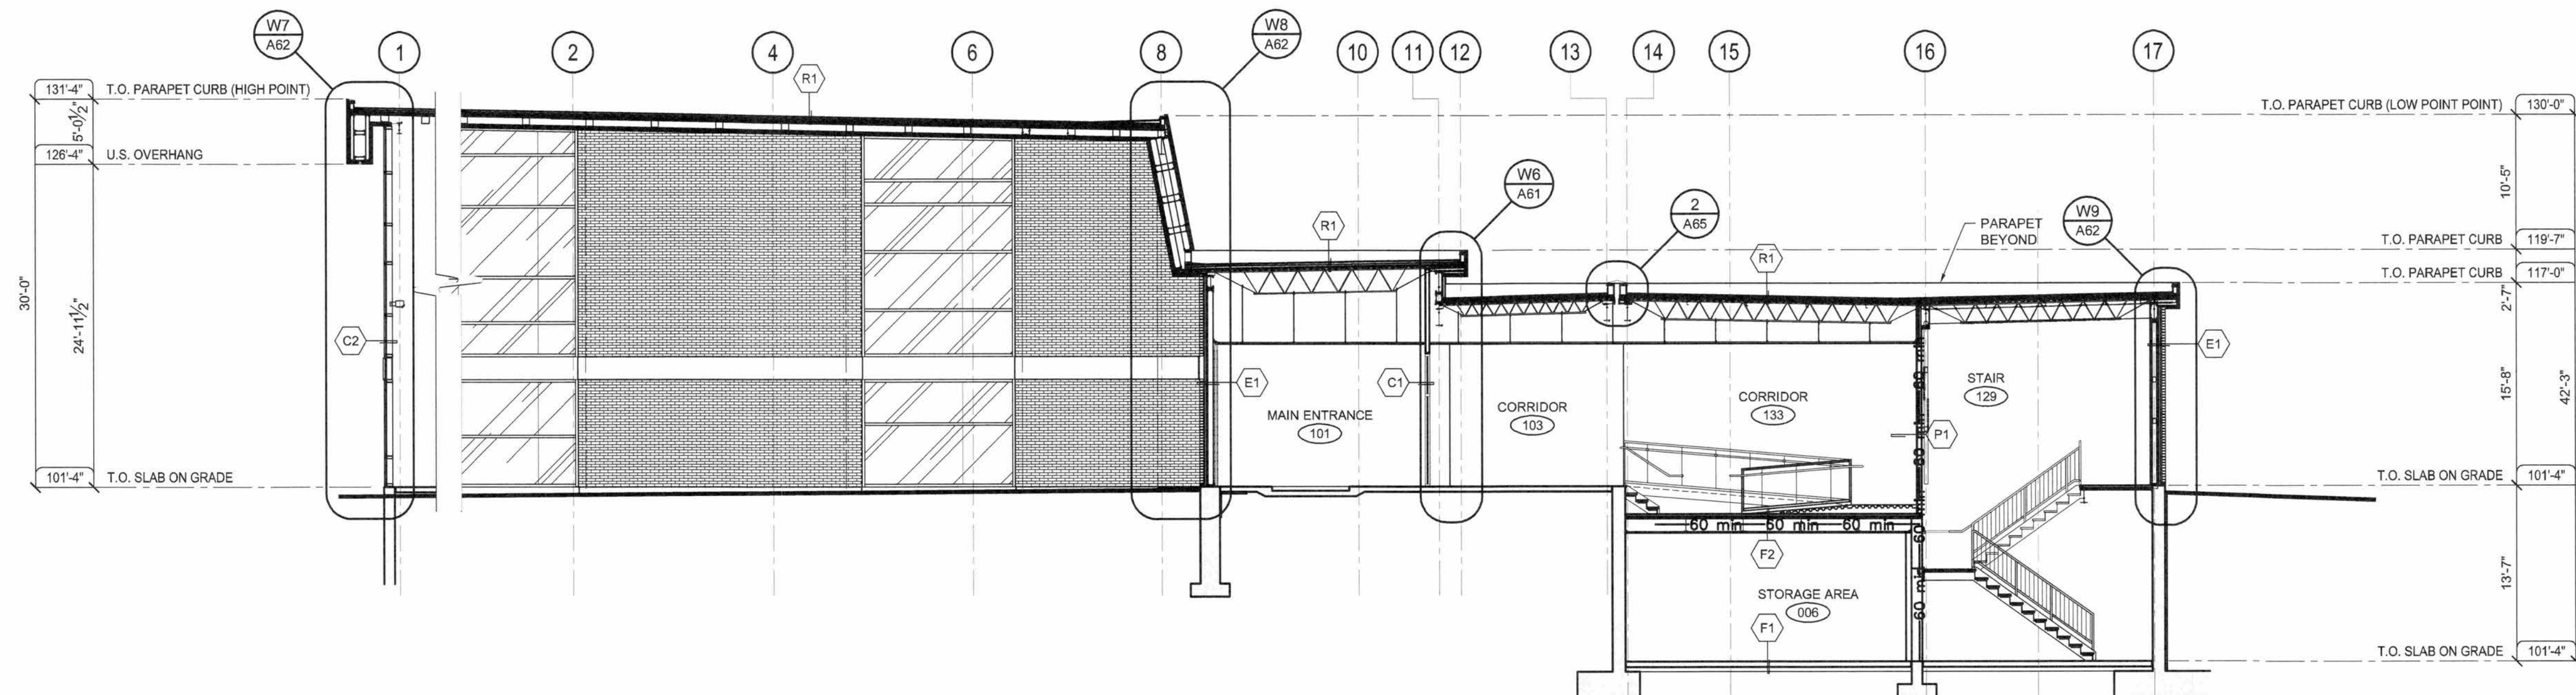

B4 BUILDING SECTION FACING SOUTH
SCALE: 1/8" = 1'-0"


1	FOR TENDER	01/06/18
No.	ISSUE / REVISION	DDMMYY

This drawing is copyright protected and may not be reproduced or used for purposes other than execution of the described work without the express written consent of J.L. Richards & Associates Limited.

VERIFY SHEET SIZE AND SCALES. BAR TO THE RIGHT IS 1" IF THIS IS A FULL SIZE DRAWING.

SCALE: 0 1'

CLIENT:

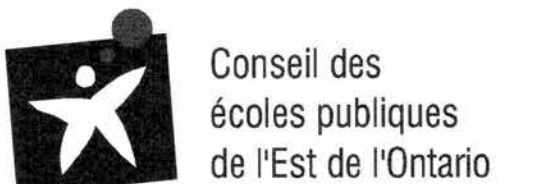

CONSULTANT:



CONSULTANT:

www.jlrichards.ca



CONSULTANT:



PROFESSIONAL STAMP



PROJECT NORTH

PROJECT:

MAISON DE LA FRANCOPHONIE D'OTTAWA

2720 RICHMOND ROAD, OTTAWA

DRAWING:

BUILDING SECTIONS

DESIGN: SD

DRAWN: MM

CHECKED: SD

JLR #: 27672-001

DRAWING #:

A50

PLOT DATE: June 1, 2018 11:07:24 AM