




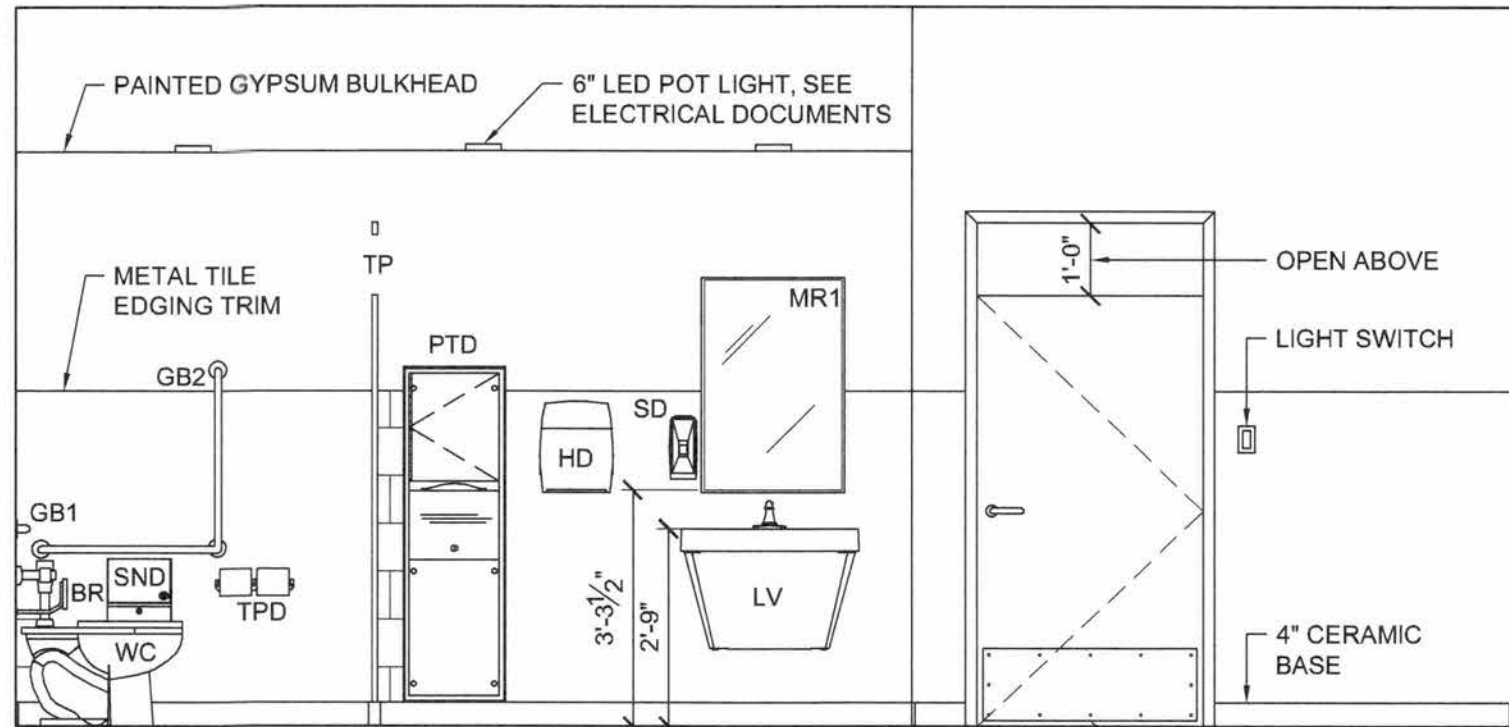


ELEVATION A

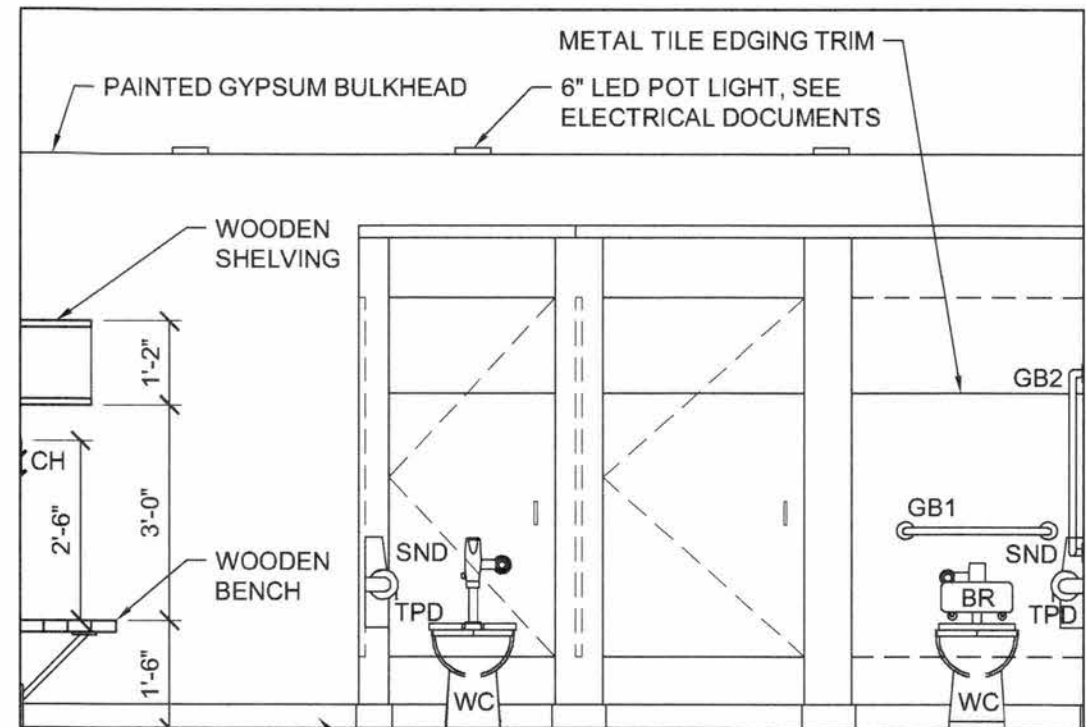

ELEVATION B

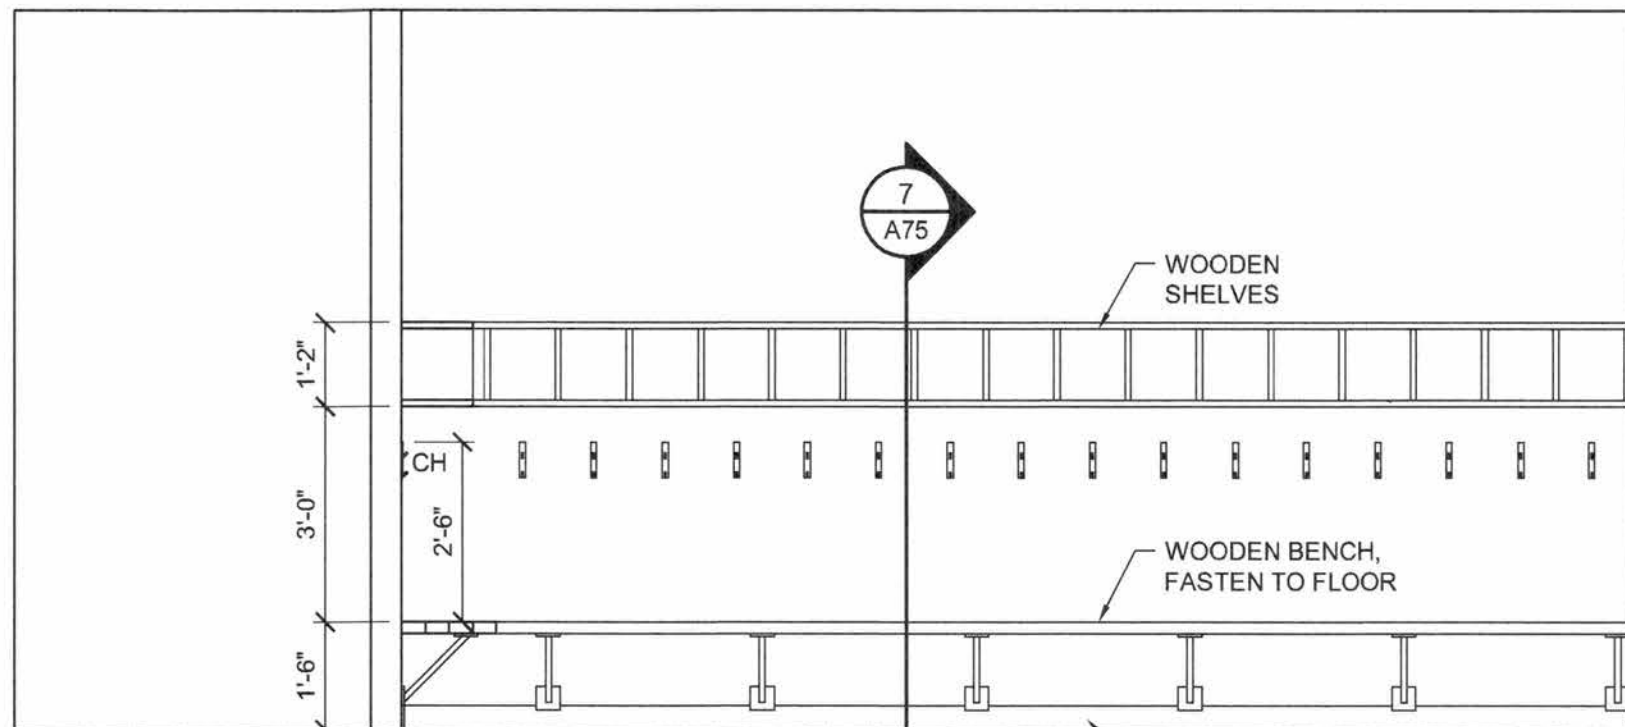


ELEVATION C

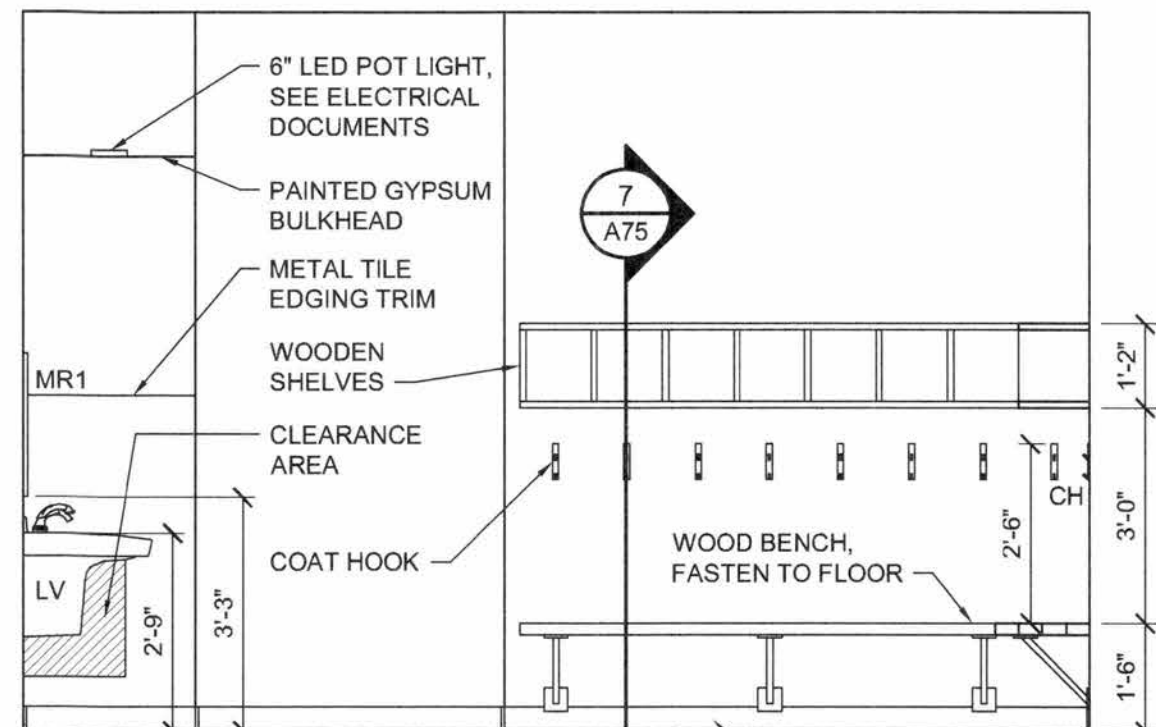


ELEVATION D

1 INTERIOR ELEVATIONS - CHANGEROOM 104


SCALE: 3/8" = 1'-0"

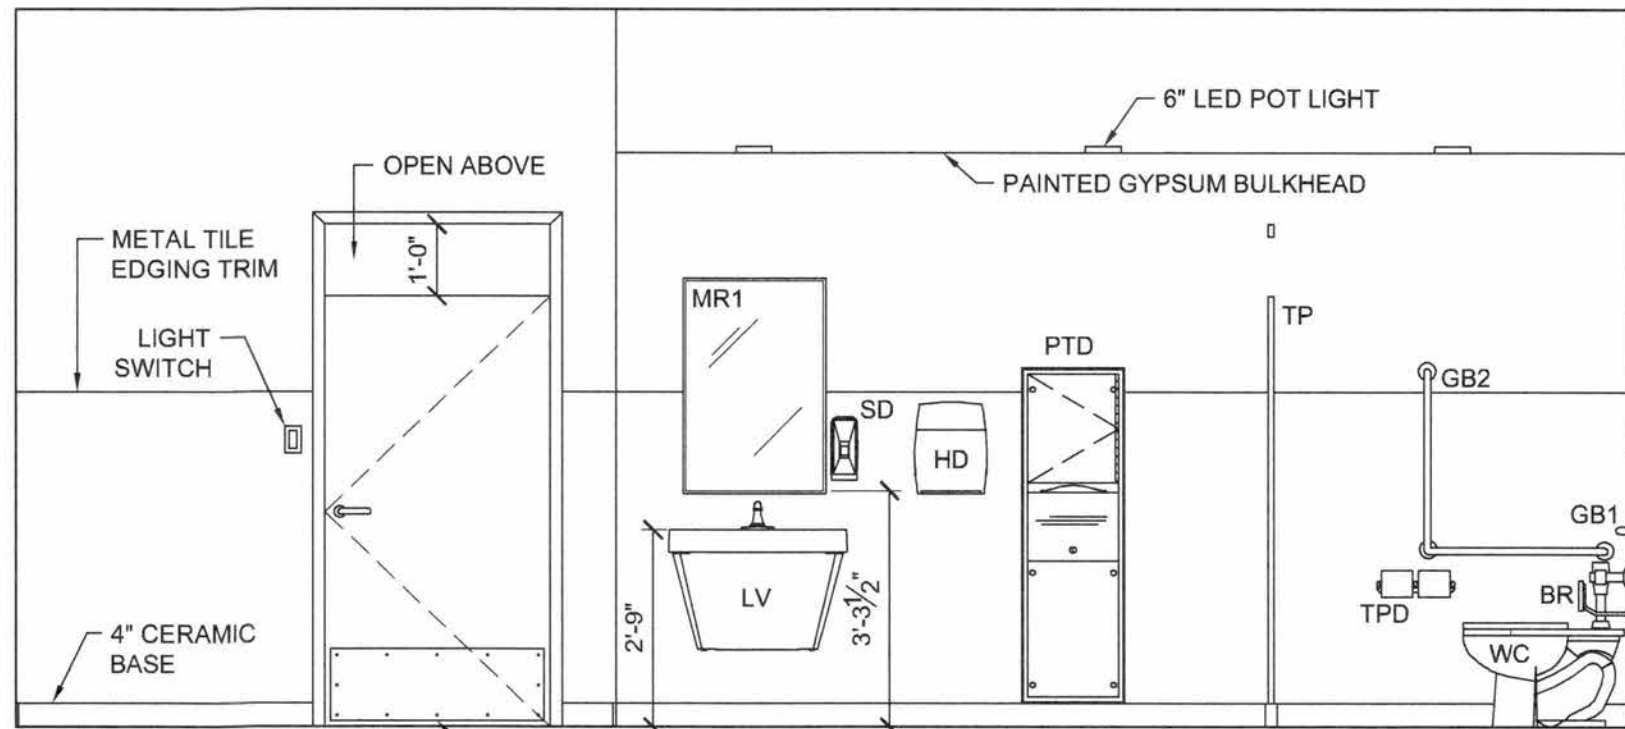


ELEVATION A

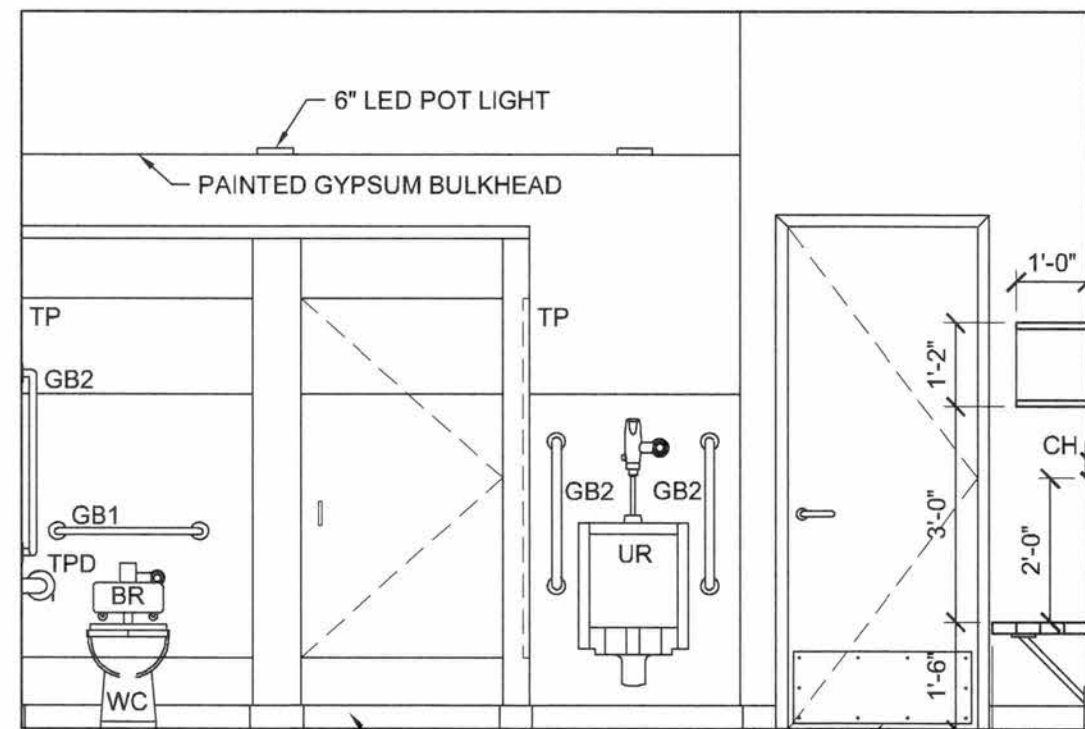

ELEVATION B

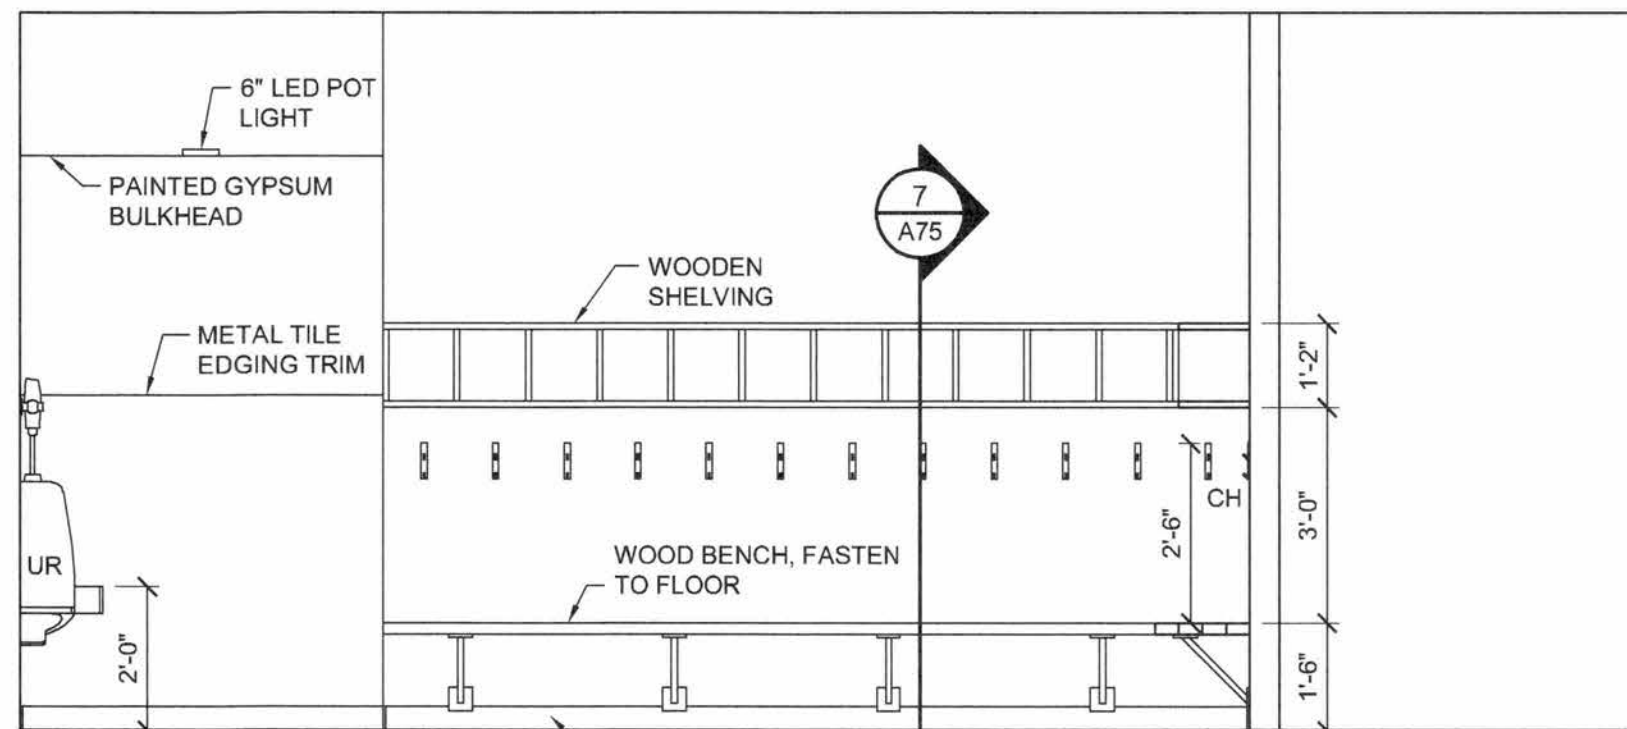


ELEVATION C

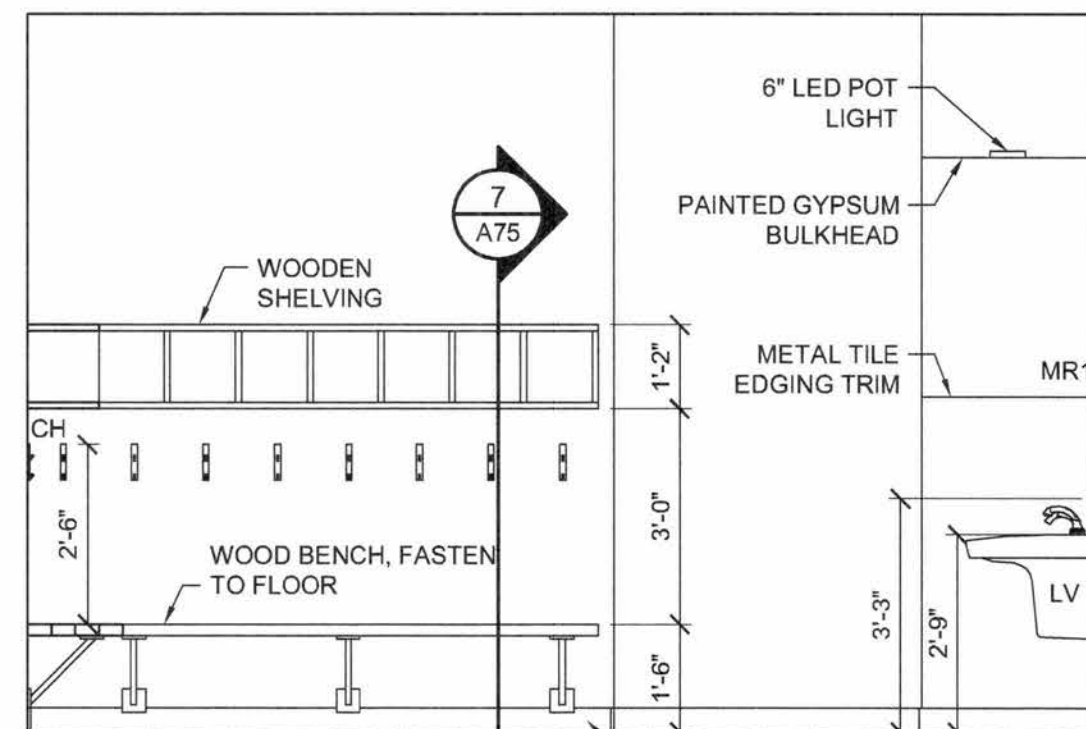


ELEVATION D

2 INTERIOR ELEVATIONS - CHANGE ROOM 110


SCALE: 3/8" = 1'-0"

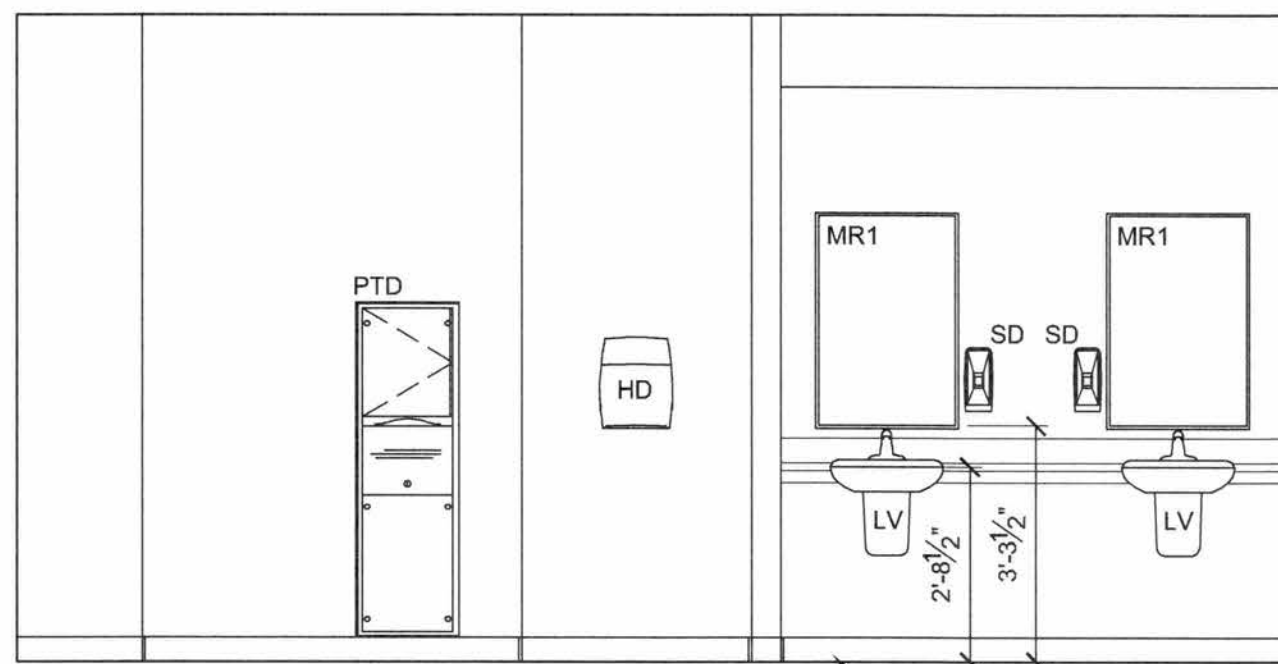


UNISEX WASHROOM - ELEVATION A

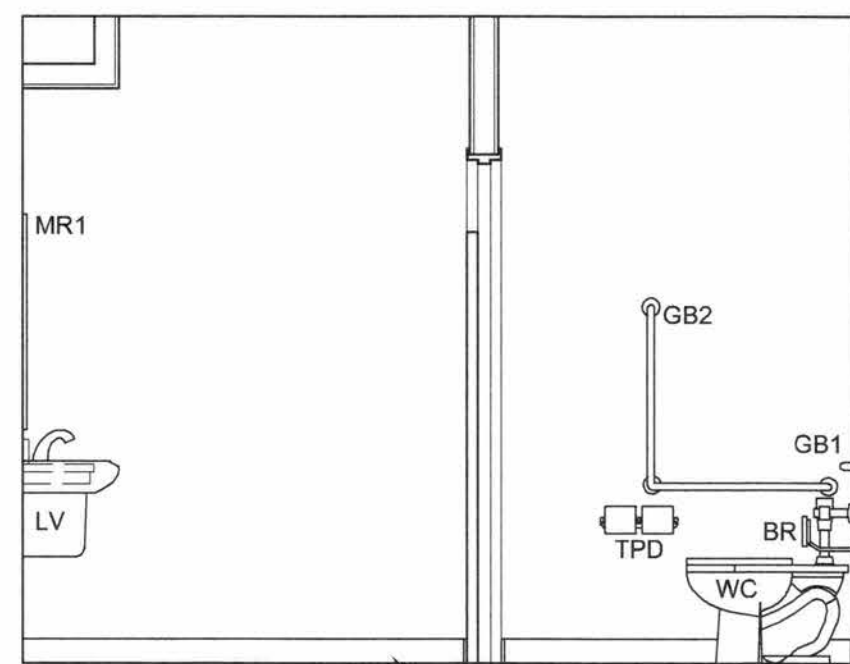

ELEVATION B

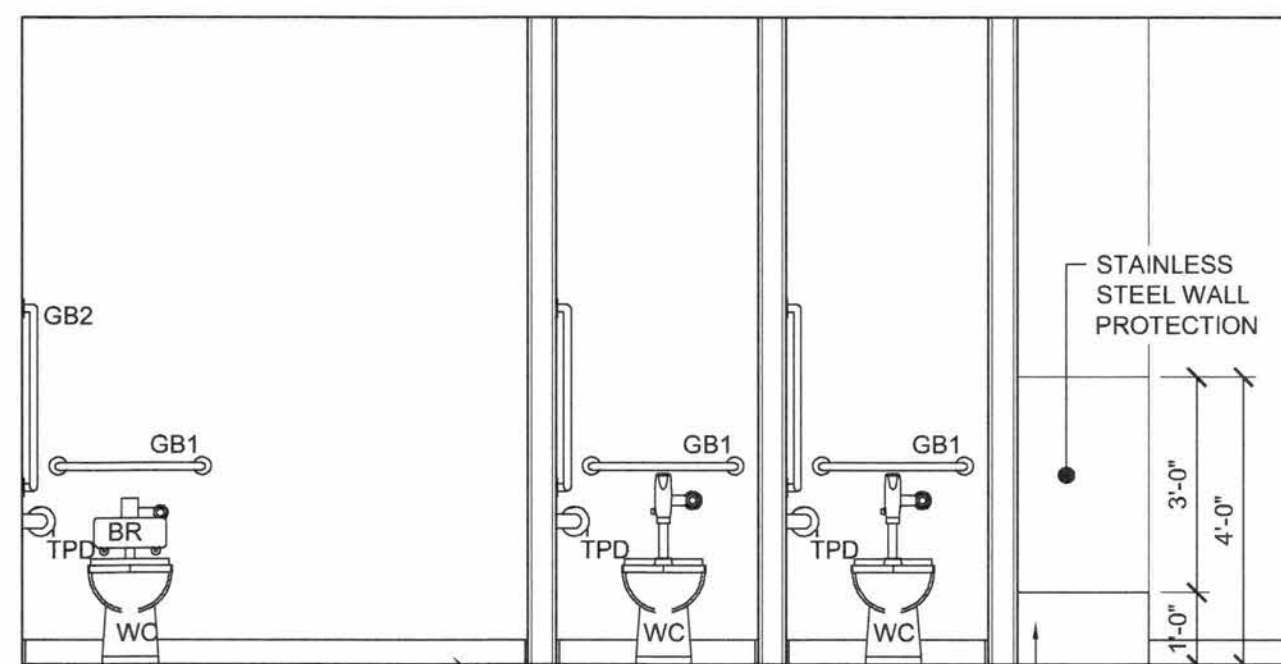


ELEVATION C

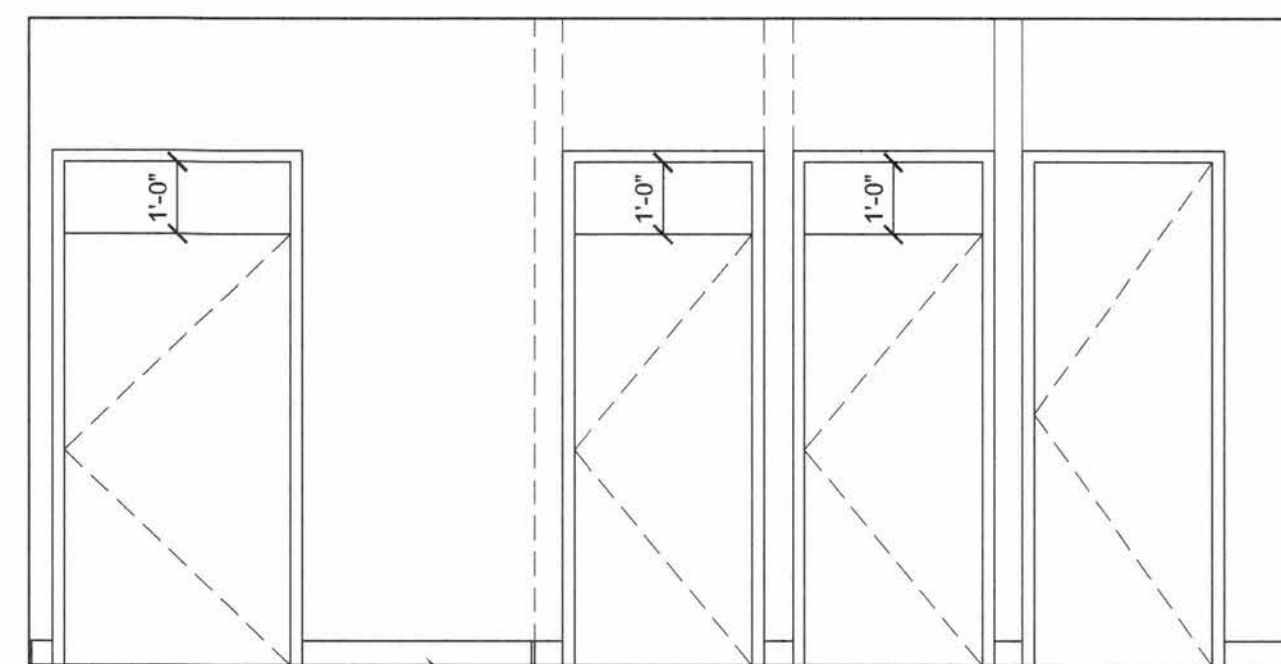


ELEVATION D

3 INTERIOR ELEVATIONS - TYPICAL UNISEX WASHROOM


SCALE: 3/8" = 1'-0"

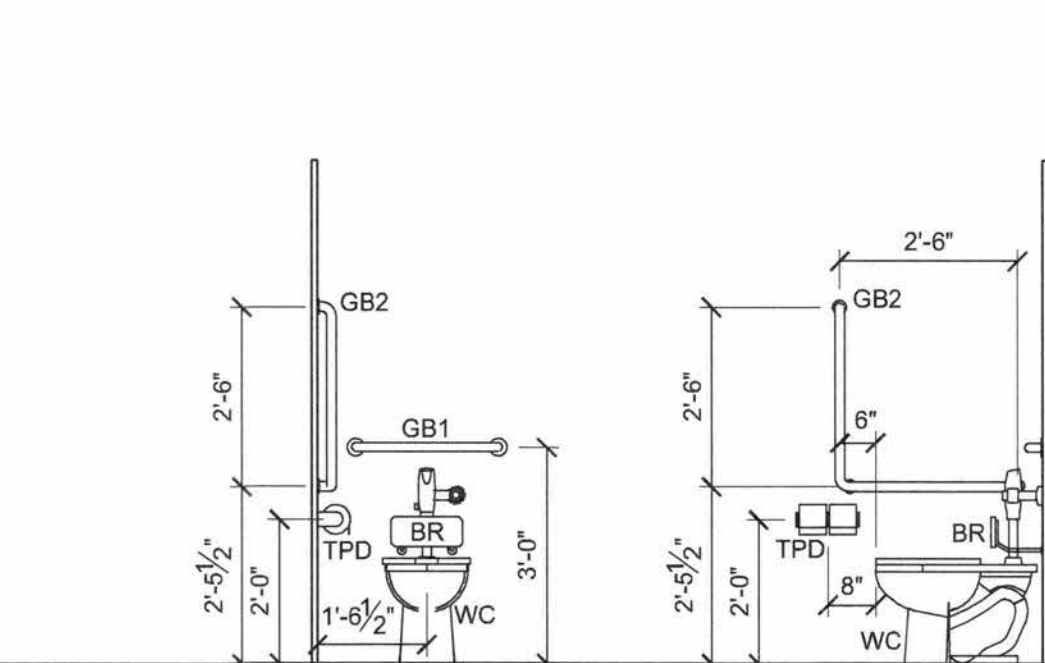


TYP. BARRIER FREE STALL

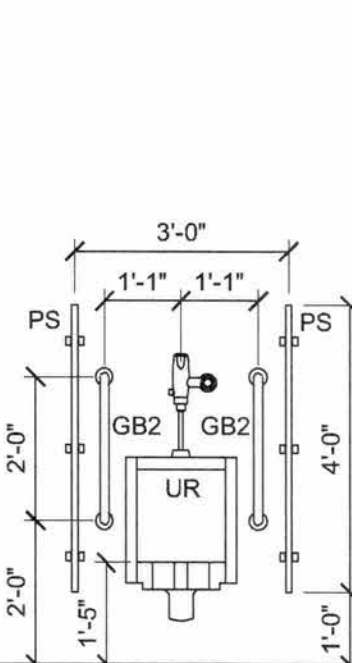


TYP. URINAL

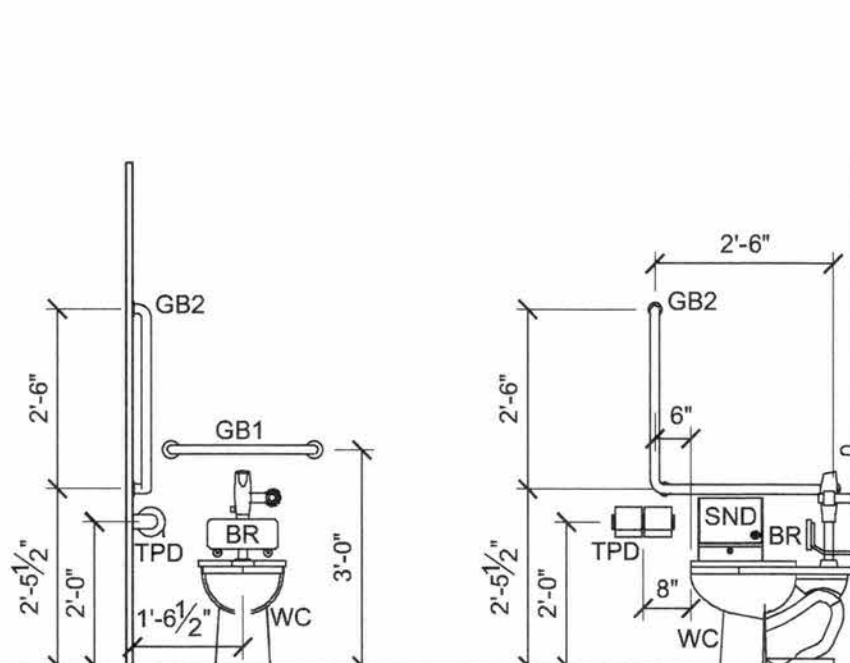

TYP. BARRIER FREE WASHROOM

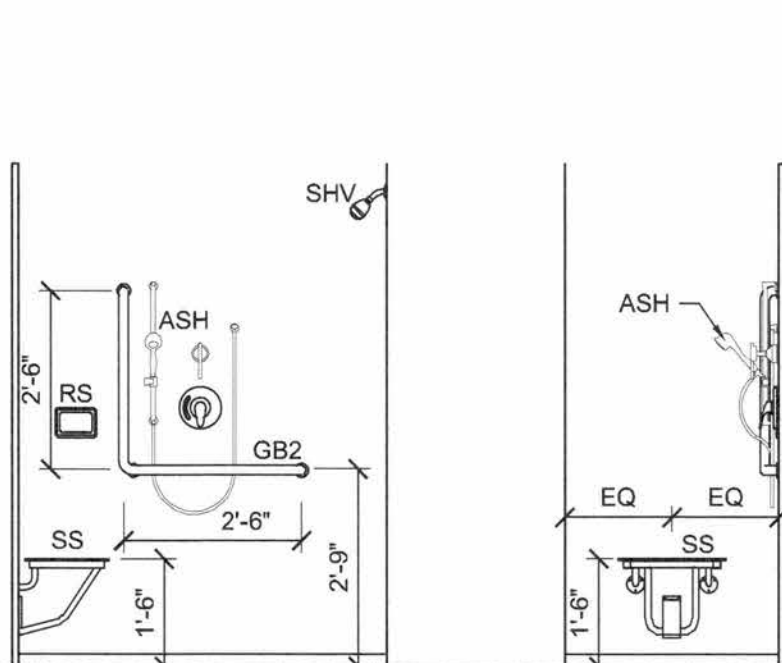

TYP. BARRIER FREE SHOWER STALL

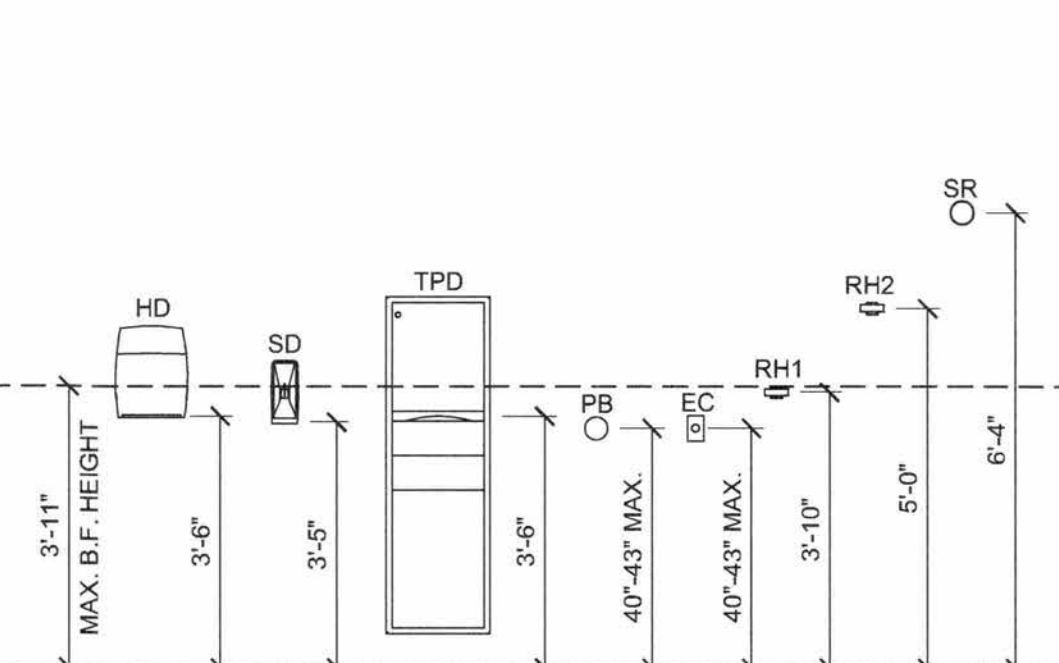

TYP. WASHROOM ACCESSORIES

4 TYPICAL BARRIER FREE HEIGHTS

SCALE: 3/8" = 1'-0"

LEGEND

- ASH ADJUSTABLE HANDHELD SHOWER HEAD, REFER TO MECHANICAL DOCUMENTS
- BR TOILET BACK REST
- CH COAT HOOK
- EC EMERGENCY CALL BUTTON, REFER TO ELECTRICAL DOCUMENTS
- GB1 GRAB BAR - TYPE 1
- GB2 GRAB BAR - TYPE 2
- HD HAND DRYER
- LV LAVATORY, REFER TO MECHANICAL DOCUMENTS
- MR WALL MOUNTED MIRROR
- PB DOOR OPERATOR PUSH BUTTON
- PR POWER RECEPTACLE, REFER TO ELECTRICAL DOCUMENTS
- PTD PAPER TOWEL DISPENSER AND WASTE DISPENSER
- RH1 ROBE HOOK MOUNTED @ NOT MORE THAN 3'-0" A.F.F. AND NOT PROJECTING MORE THAN 2"
- RH2 ROBE HOOK MOUNTED @ 5'-0" A.F.F.
- RS RECESSED SOAP DISPENSER
- SD WALL MOUNTED SOAP DISPENSER
- SHV SHOWER HEAD AND MIXING VALVE, REFER TO MECHANICAL DOCUMENTS
- SND SANITARY NAPKIN DISPOSAL
- SS SHOWER ROD WITH SHOWER CURTAIN
- S1 BARRIER-FREE SHOWER SEAT
- S1 5 1/2" x 2" x 4" DEEP SHELF
- TP TUB CURTAIN
- TPD TOILET PAPER DISPENSER
- UR URINAL, REFER TO MECHANICAL DOCUMENTS
- WC WATER CLOSET, REFER TO MECHANICAL DOCUMENTS

1	FOR TENDER	01/06/18
No.	ISSUE / REVISION	DD/MM/YY

This drawing is copyright protected and may not be reproduced or used for purposes other than execution of the described work without the express written consent of J.L. Richards & Associates Limited.

VERIFY SHEET SIZE AND SCALES. BAR TO THE RIGHT IS 1" IF THIS IS A FULL SIZE DRAWING.

SCALE: 0 1'

CLIENT: Conseil des écoles publiques de l'Est de l'Ontario

CONSULTANT: McINTOSH PERRY Consulting Engineers Ltd.

CONSULTANT: J.L. Richards ENGINEERS - ARCHITECTS - PLANNERS

CONSULTANT: PAGEAU MOREL

PROFESSIONAL STAMP: ONTARIO ASSOCIATION OF ARCHITECTS, SERASTEN RACINE LICENCE 5441

PROJECT: MAISON DE LA FRANCOPHONIE D'OTTAWA, 2720 RICHMOND ROAD, OTTAWA

DRAWING: INTERIOR ELEVATIONS

DESIGN: SD, DRAWN: MM, CHECKED: SD, JLR # 27672-001, DRAWING #: A72