




ELEVATION A

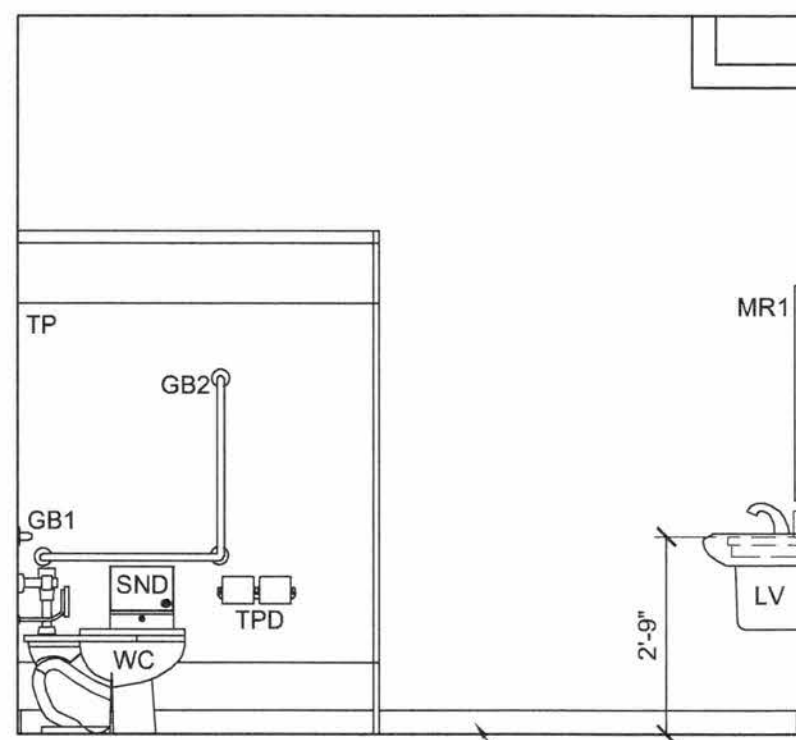

ELEVATION B

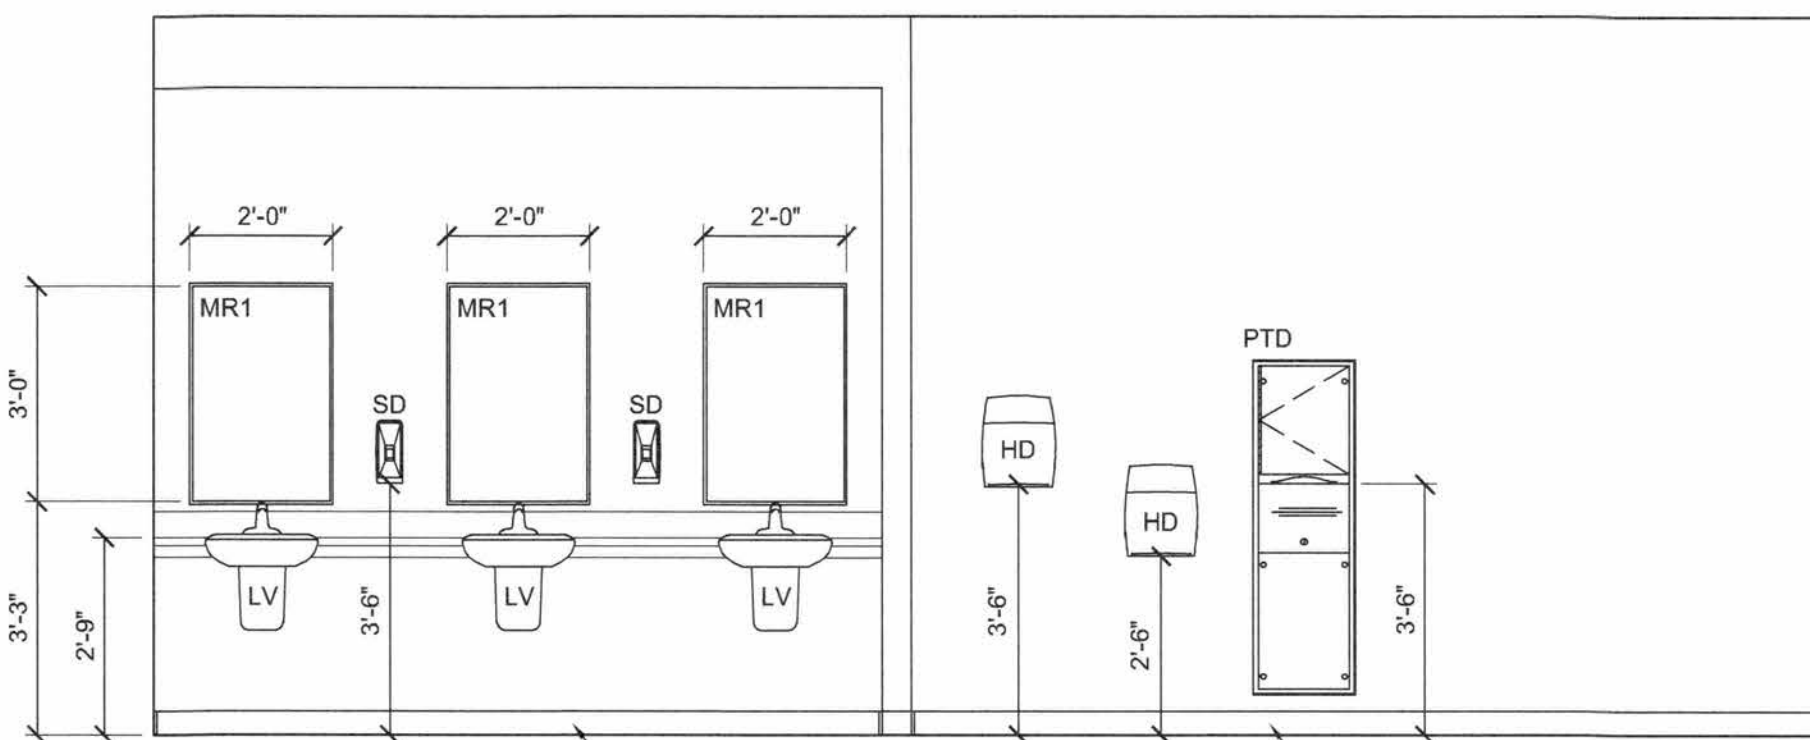


ELEVATION C

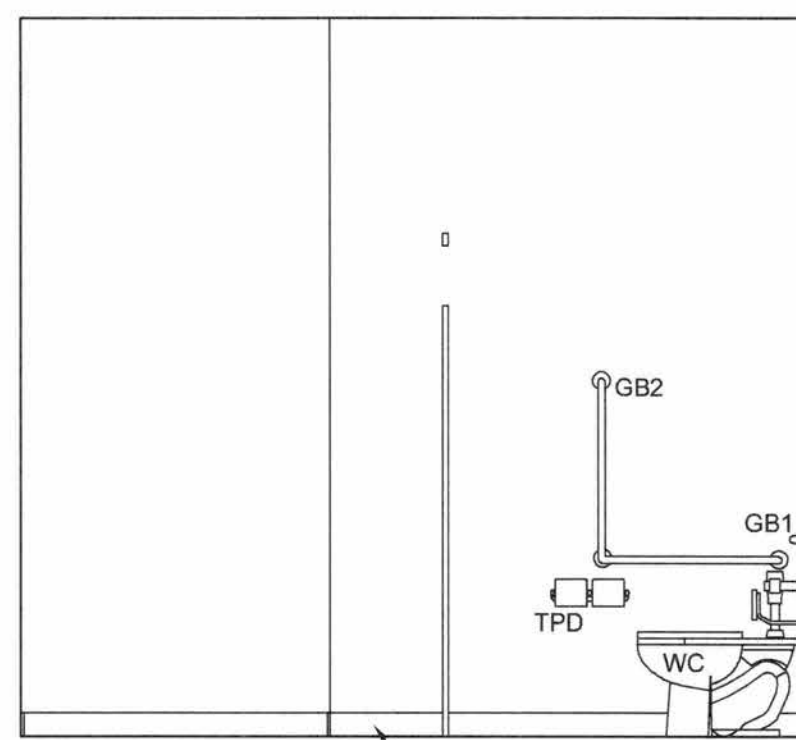


ELEVATION D

1 INTERIOR ELEVATION - WOMEN'S WASHROOM 132


SCALE: 3/8" = 1'-0"

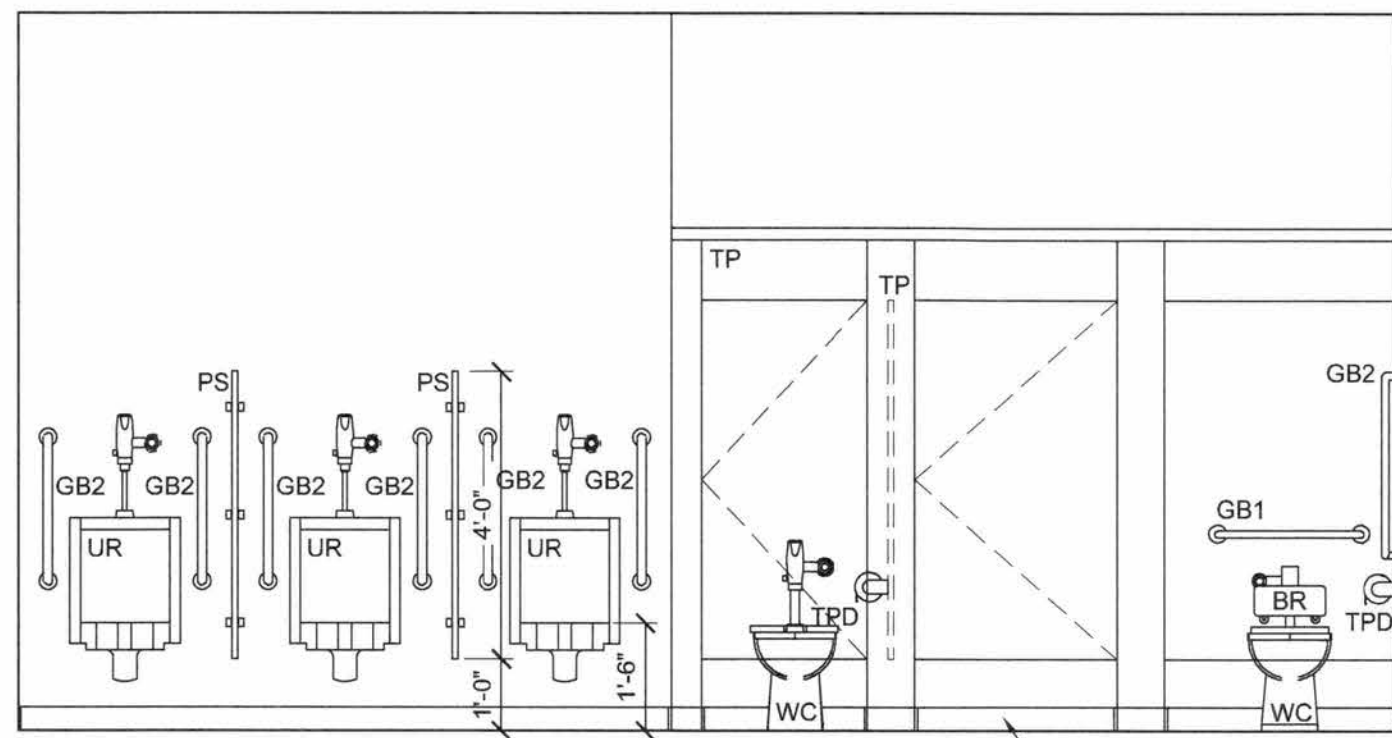


ELEVATION A

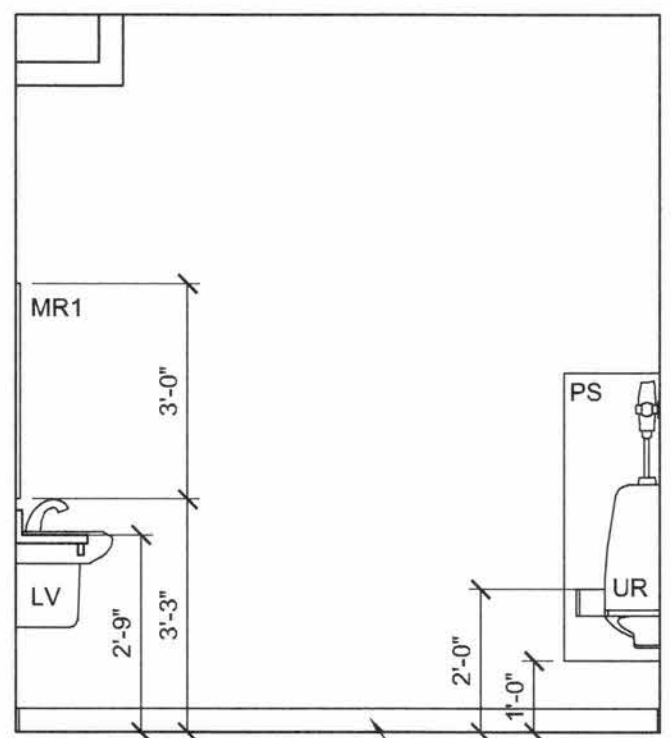

ELEVATION B

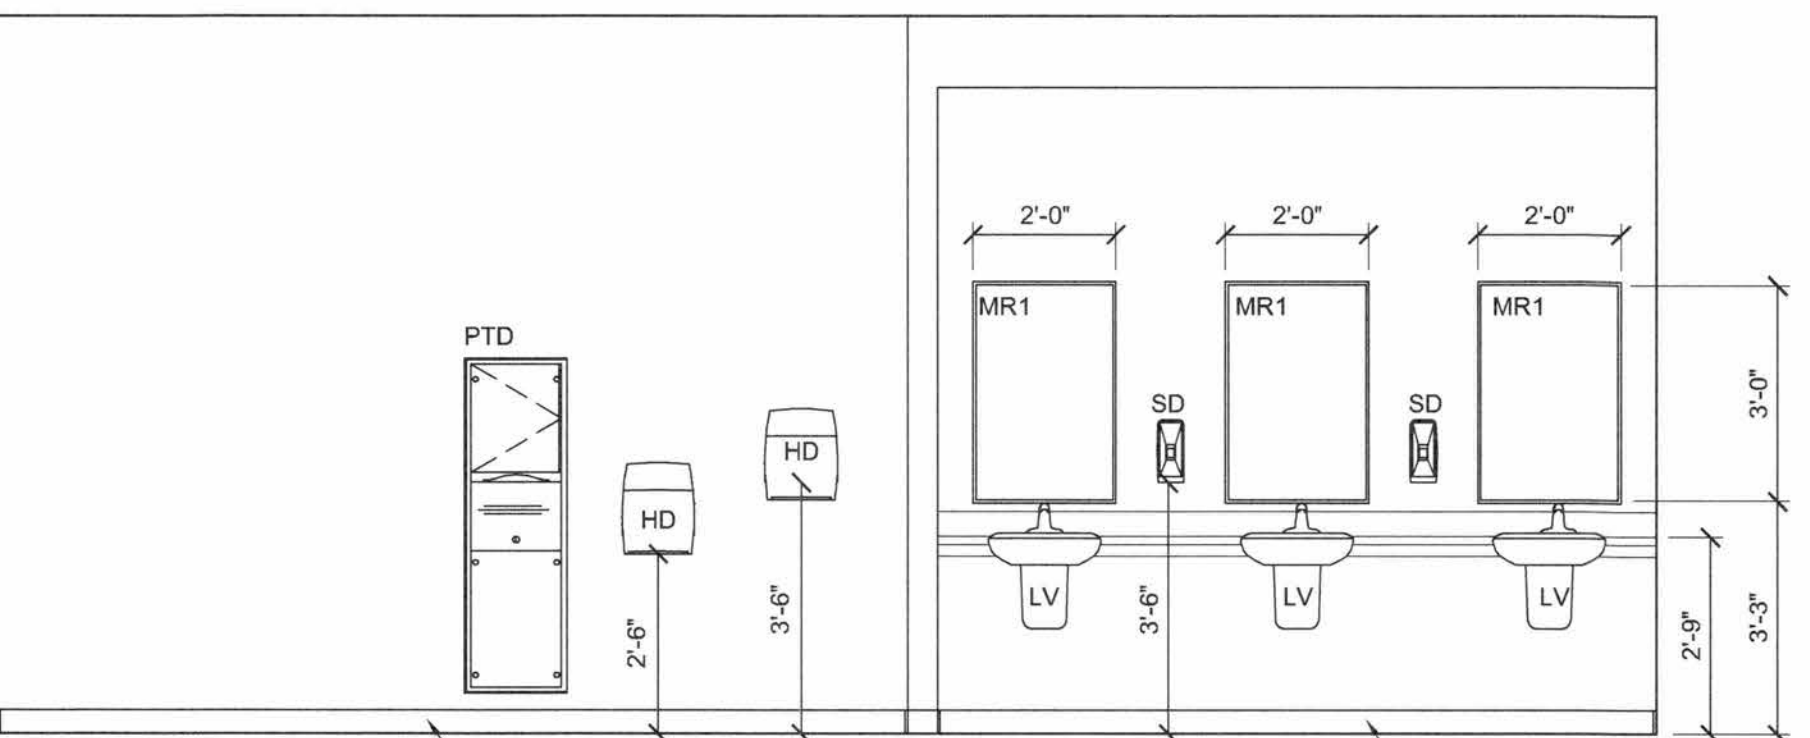


ELEVATION C

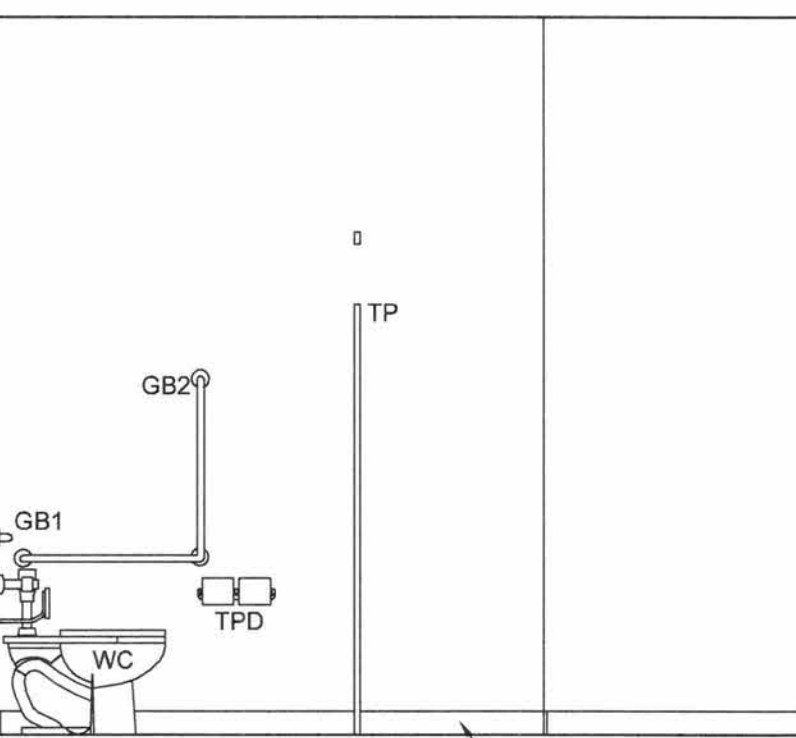


ELEVATION D

2 INTERIOR ELEVATION - MEN'S WASHROOM 134


SCALE: 3/8" = 1'-0"

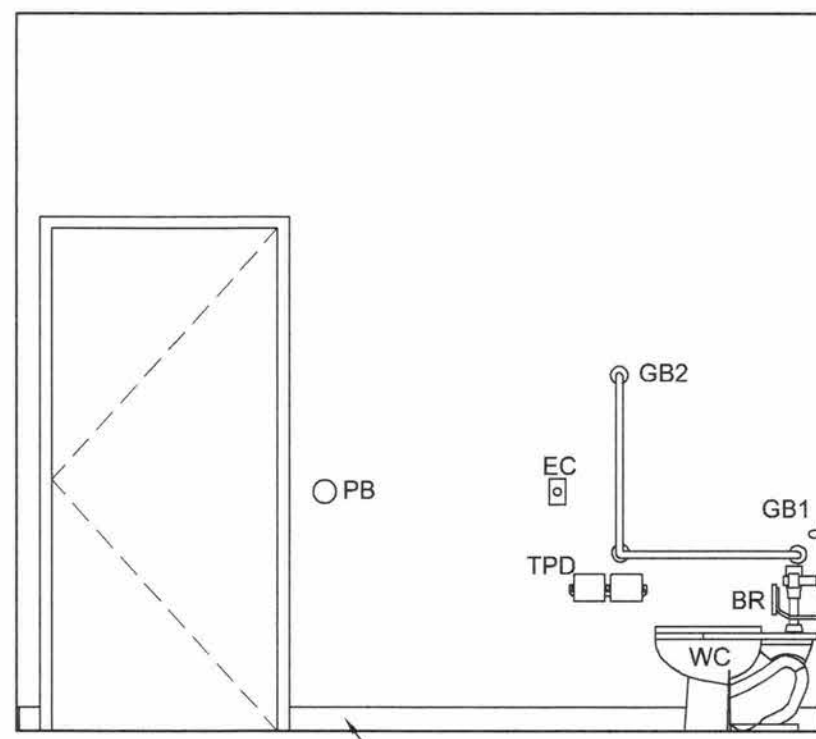

ELEVATION A

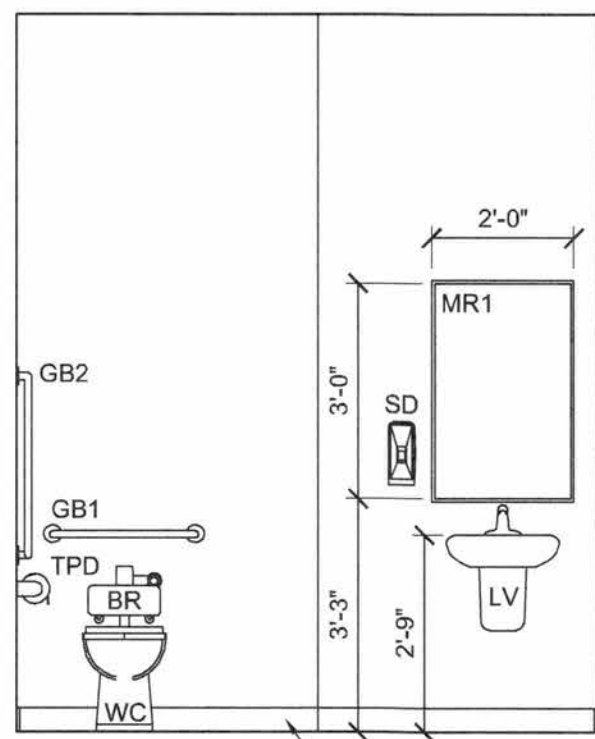

ELEVATION B

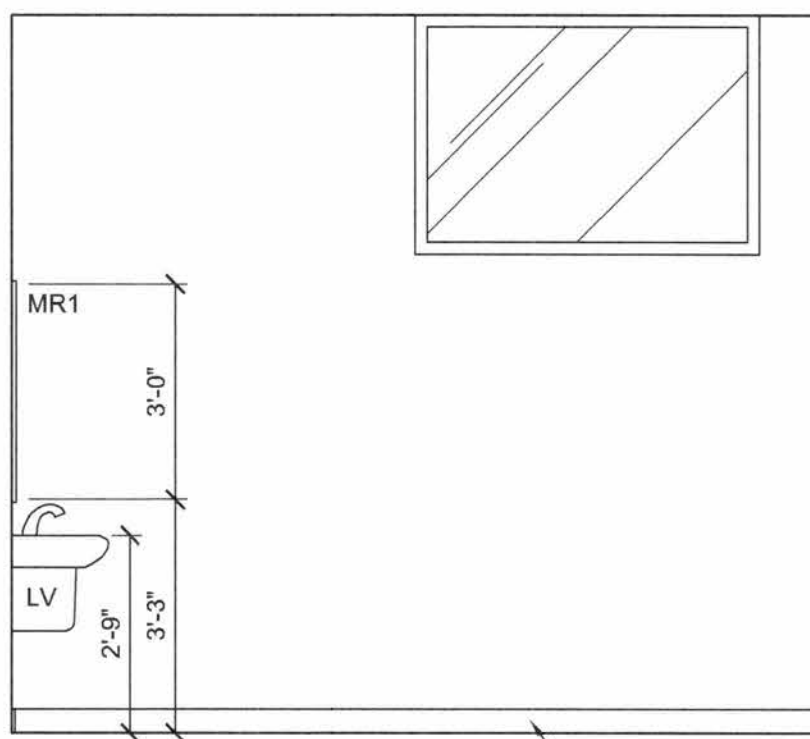

ELEVATION C

3 INTERIOR ELEVATION - UNIVERSAL WASHROOM 131

SCALE: 3/8" = 1'-0"

LEGEND

- ASH ADJUSTABLE HANDHELD SHOWER HEAD, REFER TO MECHANICAL DOCUMENTS
BR TOILET BACK REST
CH COAT HOOK
EC EMERGENCY CALL BUTTON, REFER TO ELECTRICAL DOCUMENTS
GB1 GRAB BAR - TYPE 1
GB2 GRAB BAR - TYPE 2
HD HAND DRYER
LV LAVATORY, REFER TO MECHANICAL DOCUMENTS
MR WALL MOUNTED MIRROR
PB DOOR OPERATOR PUSH BUTTON
PR POWER RECEPTACLE, REFER TO ELECTRICAL DOCUMENTS
PTD PAPER TOWEL DISPENSER AND WASTE DISPENSER
RH1 ROBE HOOK MOUNTED @ NOT MORE THAN 3'-0" A.F.F. AND NOT PROJECTING MORE THAN 2"
RH2 ROBE HOOK MOUNTED @ 5'-0" A.F.F.
RS RECESSED SOAP DISPENSER
SD WALL MOUNTED SOAP DISPENSER
SHV SHOWER HEAD AND MIXING VALVE, REFER TO MECHANICAL DOCUMENTS
SND SANITARY NAPKIN DISPOSAL
SR SHOWER ROD WITH SHOWER CURTAIN
SS BARRIER-FREE SHOWER SEAT
S1 5 1/2" x 2" x 4" DEEP SHELF
TP TUB CURTAIN
TPD TOILET PAPER DISPENSER
UR URINAL, REFER TO MECHANICAL DOCUMENTS
WC WATER CLOSET, REFER TO MECHANICAL DOCUMENTS


1	FOR TENDER	01/06/18
---	------------	----------

No.	ISSUE / REVISION	DD/MM/YY
-----	------------------	----------

This drawing is copyright protected and may not be reproduced or used for purposes other than execution of the described work without the express written consent of J.L. Richards & Associates Limited.

VERIFY SHEET SIZE AND SCALES. BAR TO THE RIGHT IS 1" IF THIS IS A FULL SIZE DRAWING.



SCALE: 0 1'

CLIENT:
 Conseil des écoles publiques de l'Est de l'Ontario

CONSULTANT:
 McINTOSH PERRY Consulting Engineers Ltd.

CONSULTANT:
 J.L. Richards ENGINEERS - ARCHITECTS - PLANNERS

CONSULTANT:
 PAGEAU MOREL
www.pageaumorel.com
Gatineau

PROFESSIONAL STAMP
 ONTARIO ASSOCIATION OF ARCHITECTS
SÉBASTIEN FRACINE
LICENCE 5441
PROJECT NORTH


PROJECT:
MAISON DE LA FRANCOPHONIE D'OTTAWA
2720 RICHMOND ROAD, OTTAWA

DRAWING:
INTERIOR ELEVATIONS

DESIGN: SD	DRAWING #:
DRAWN: MM	A73
CHECKED: SD	
JLR # 27672-001	