


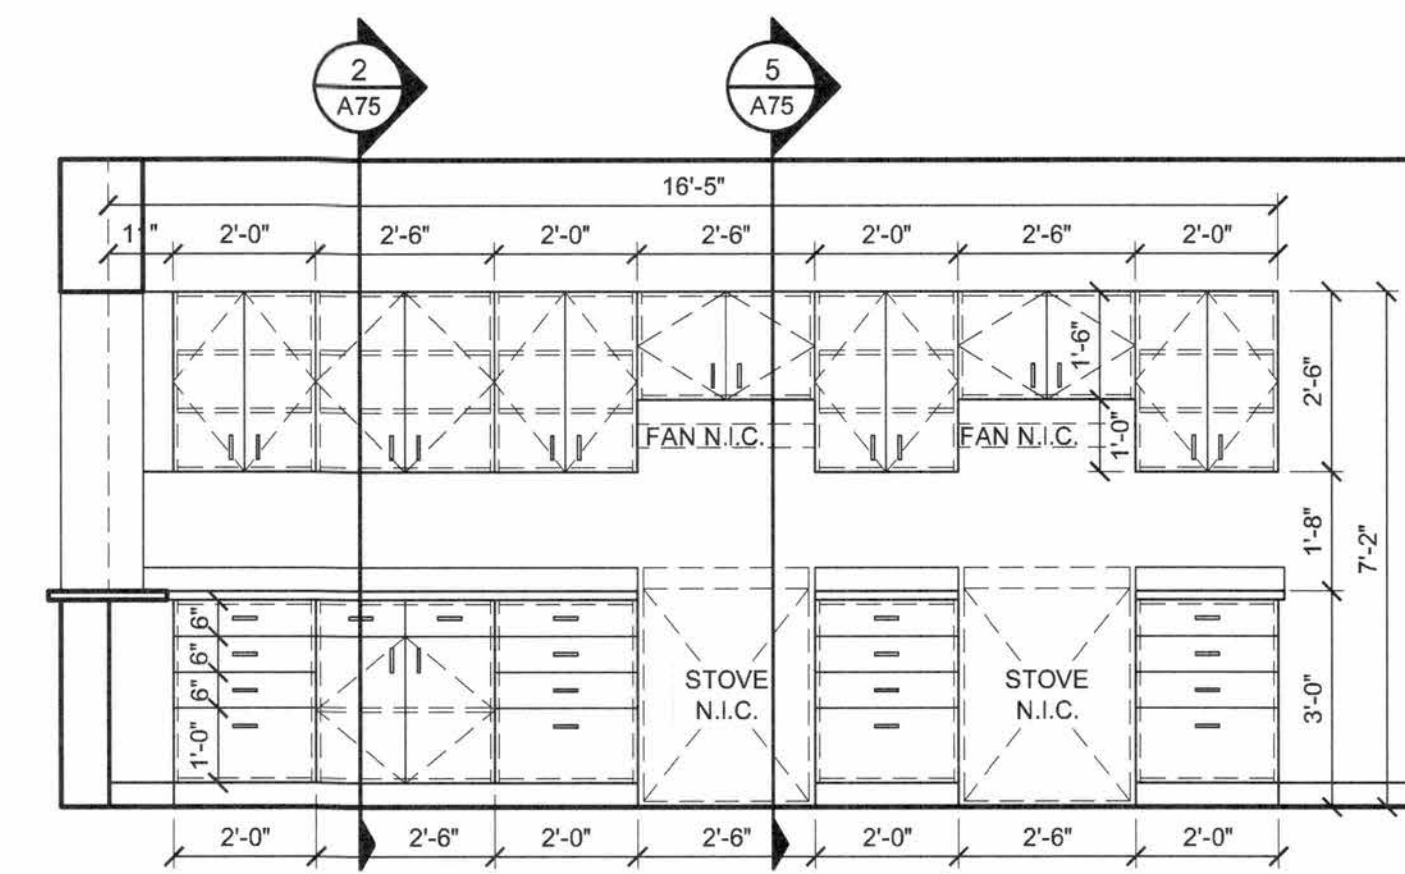
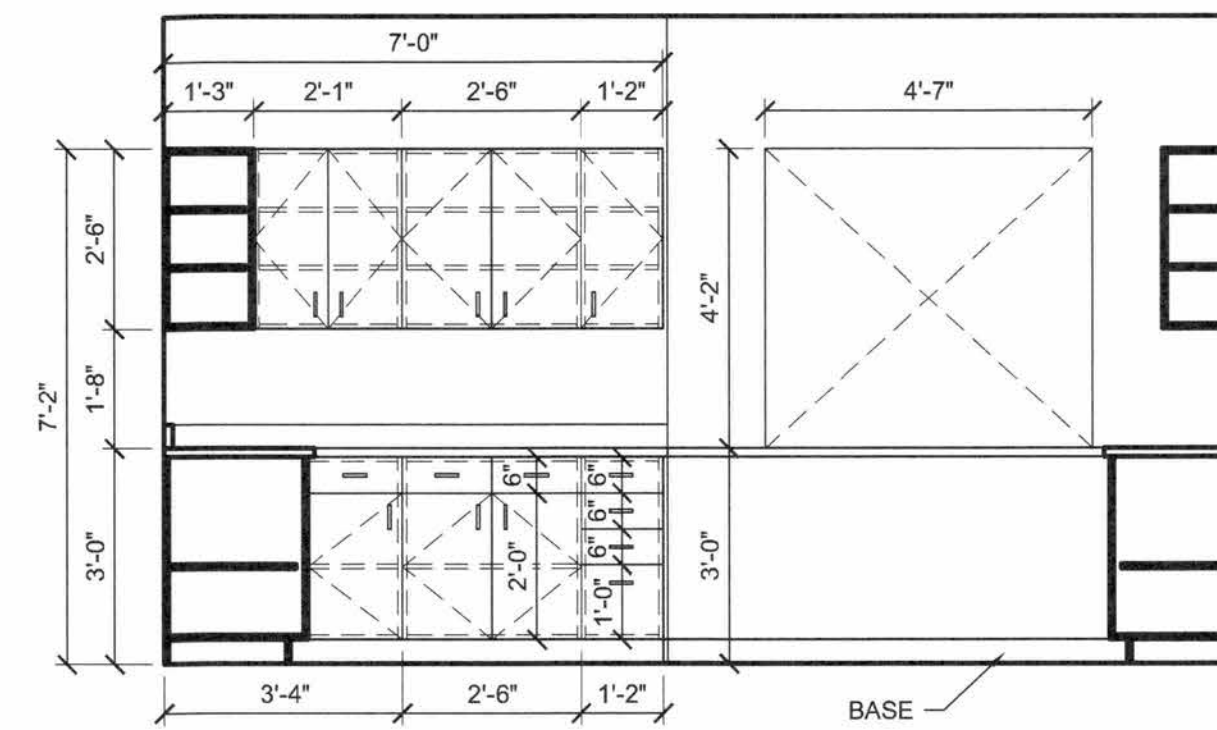
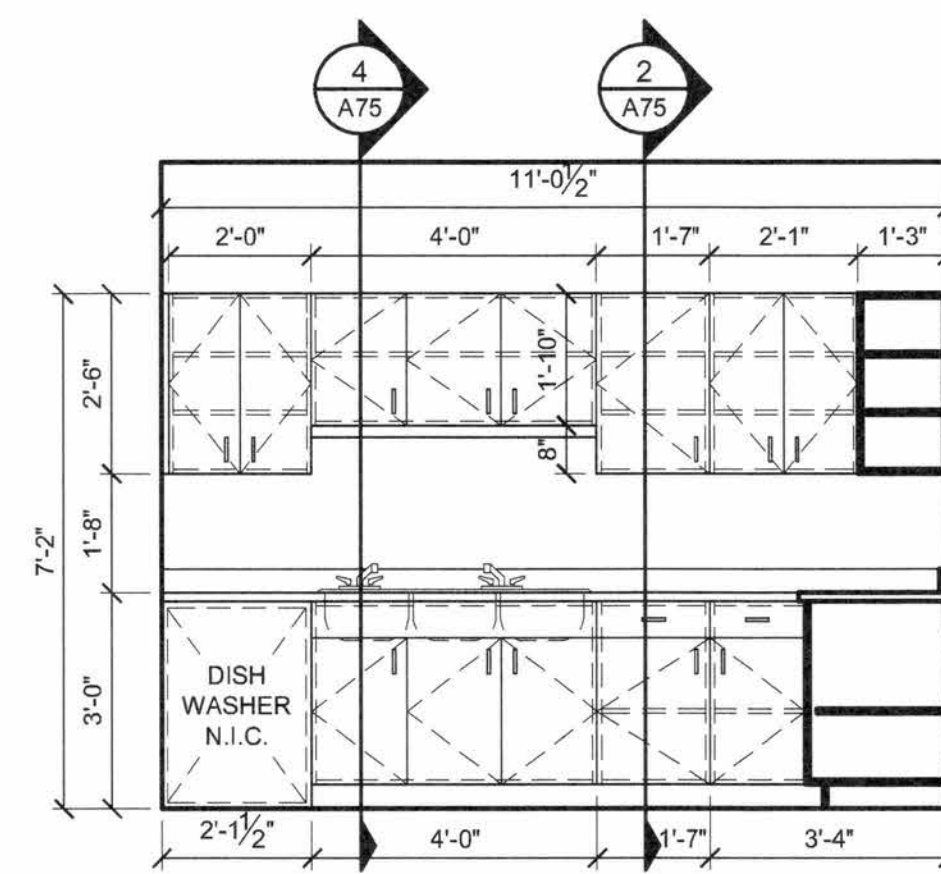
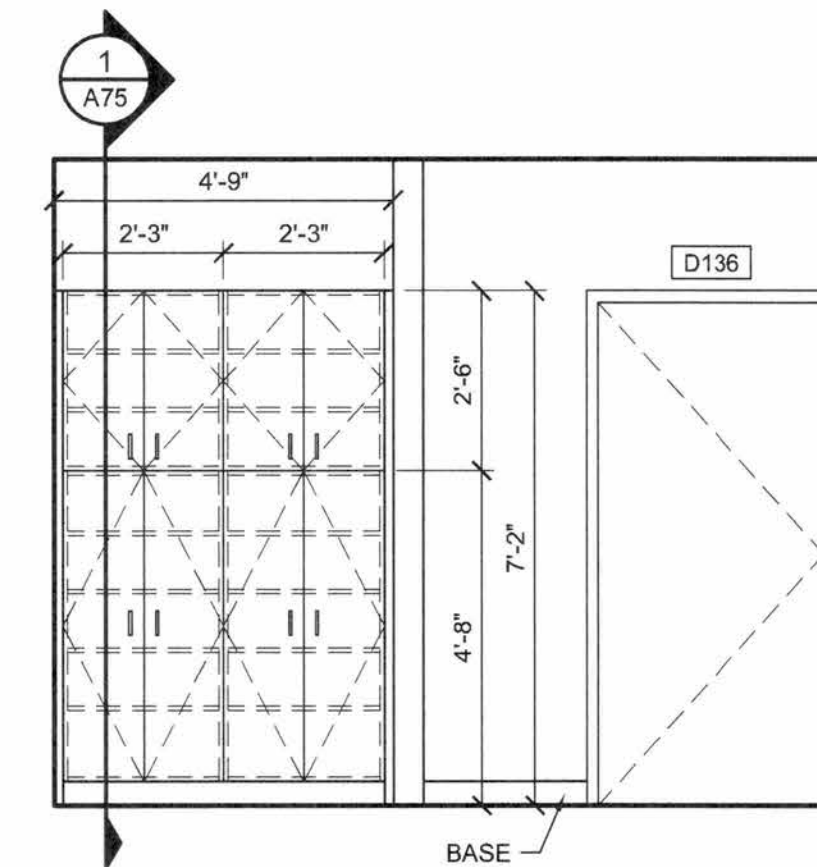
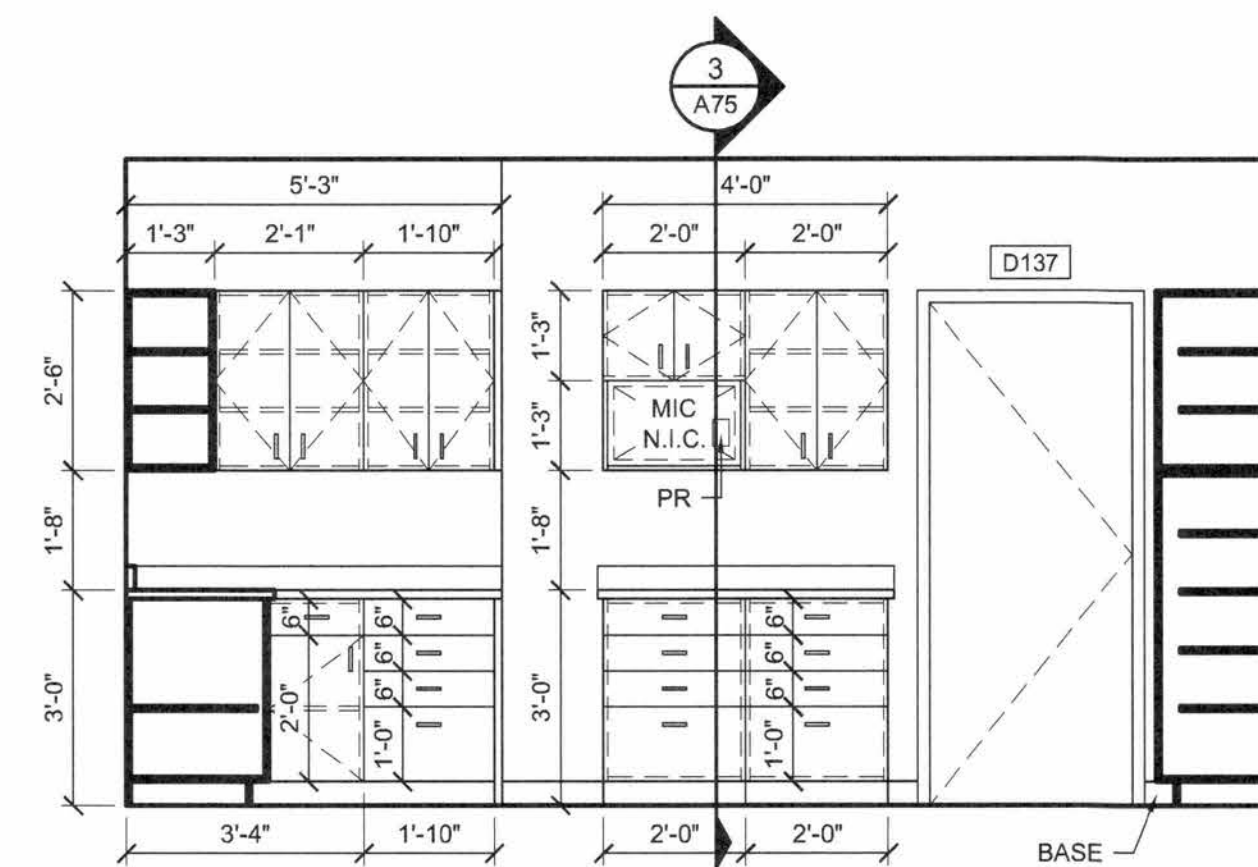
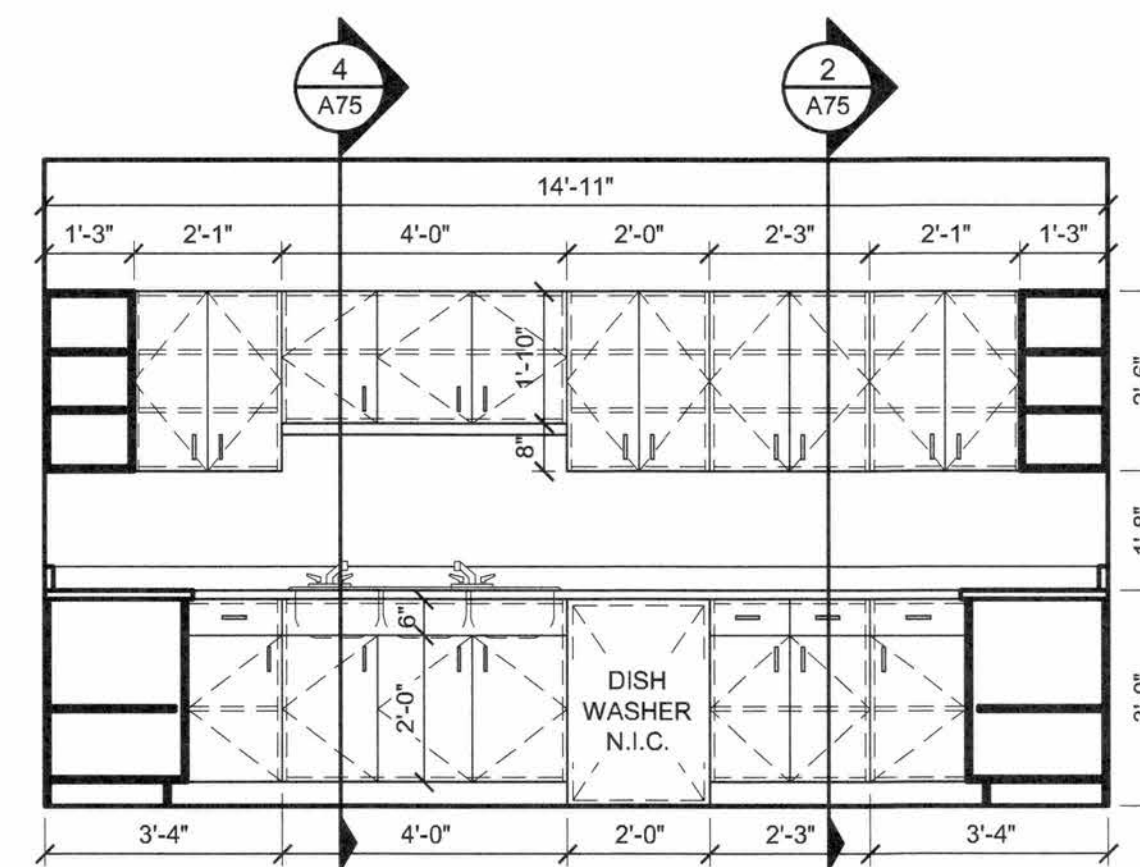
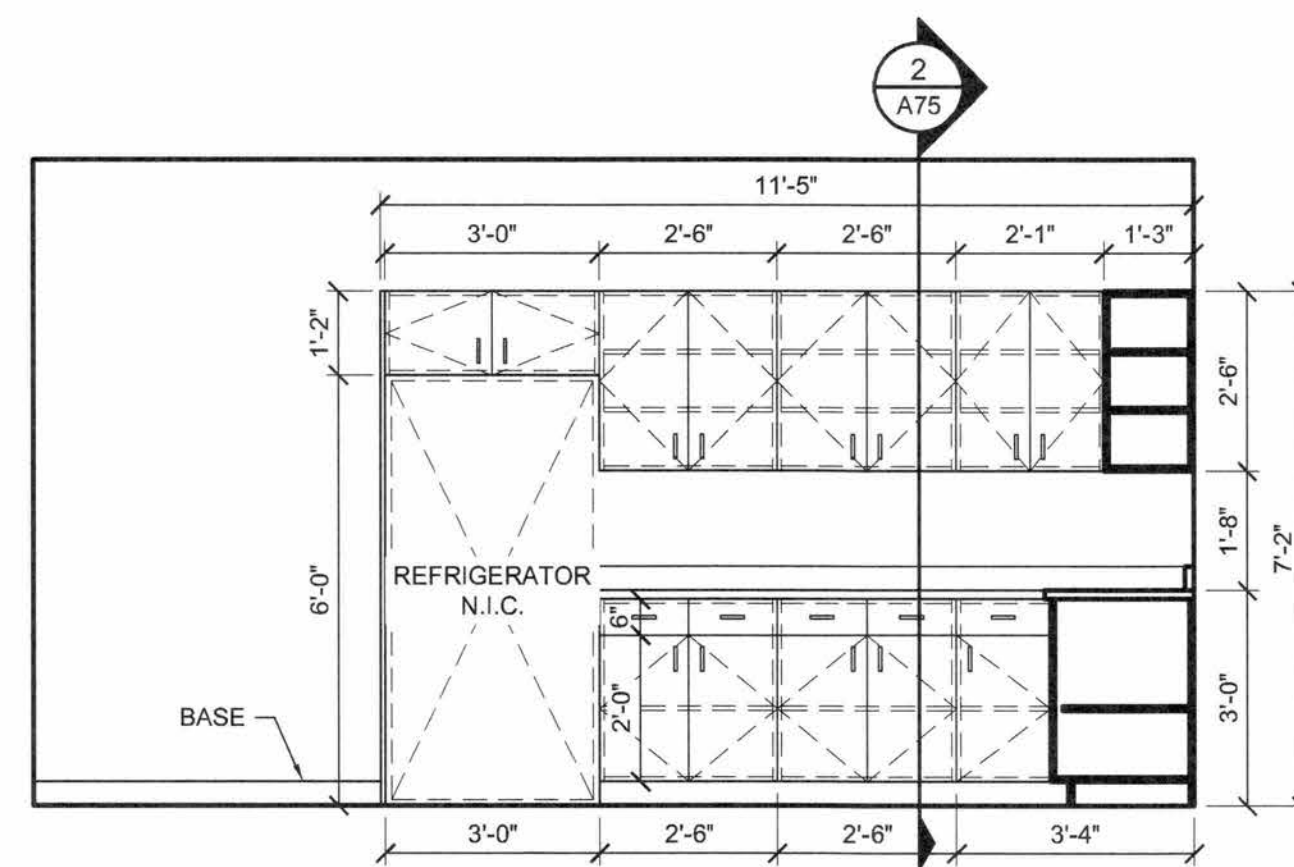
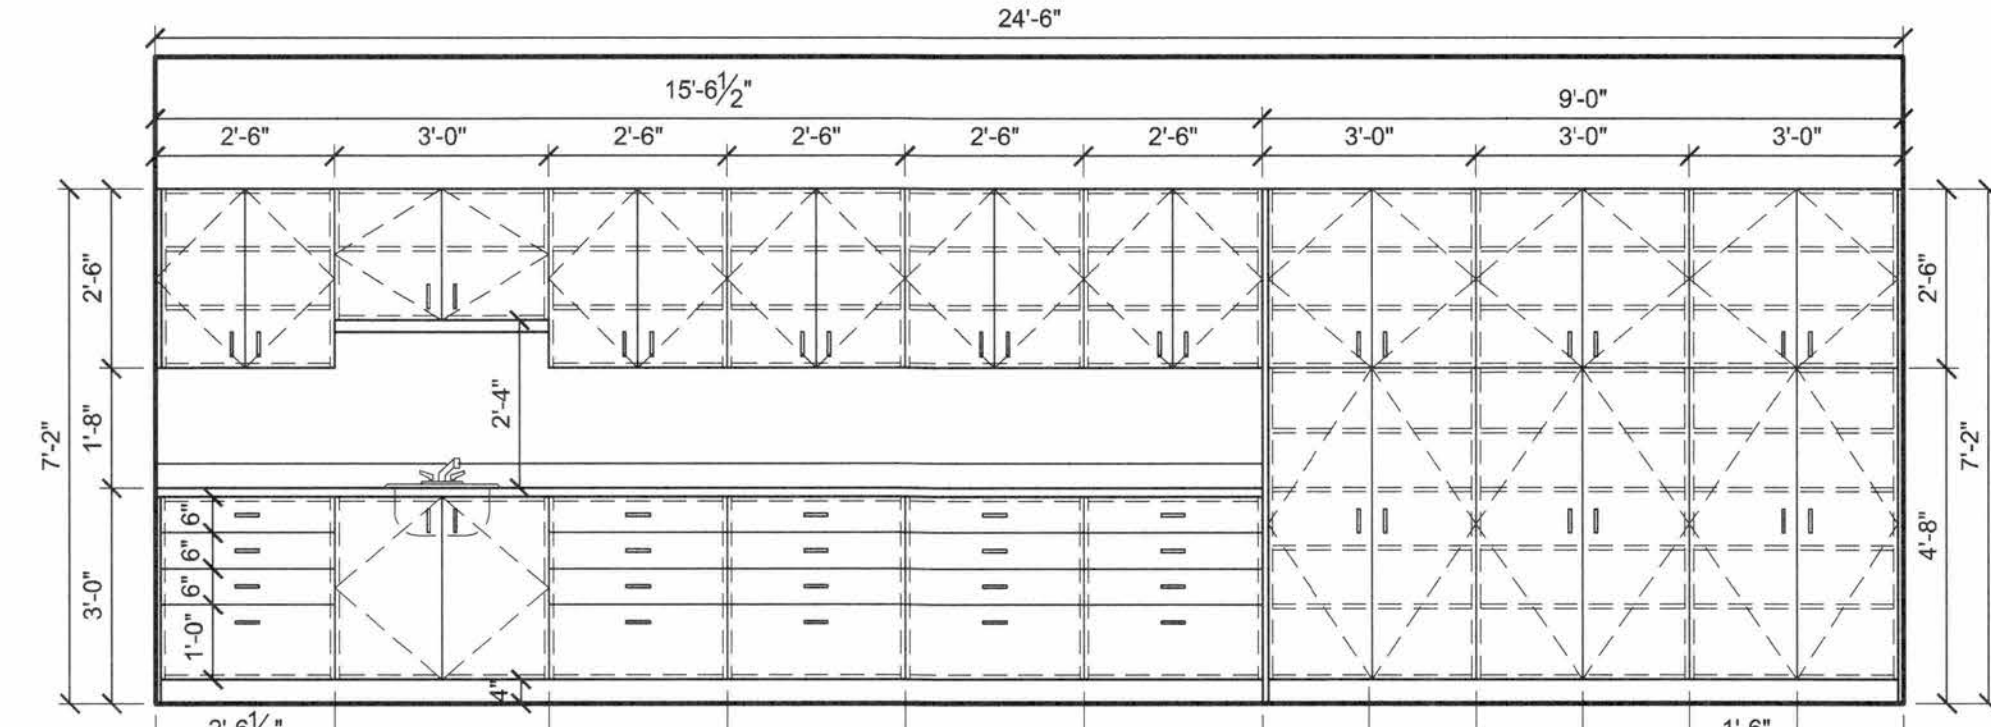


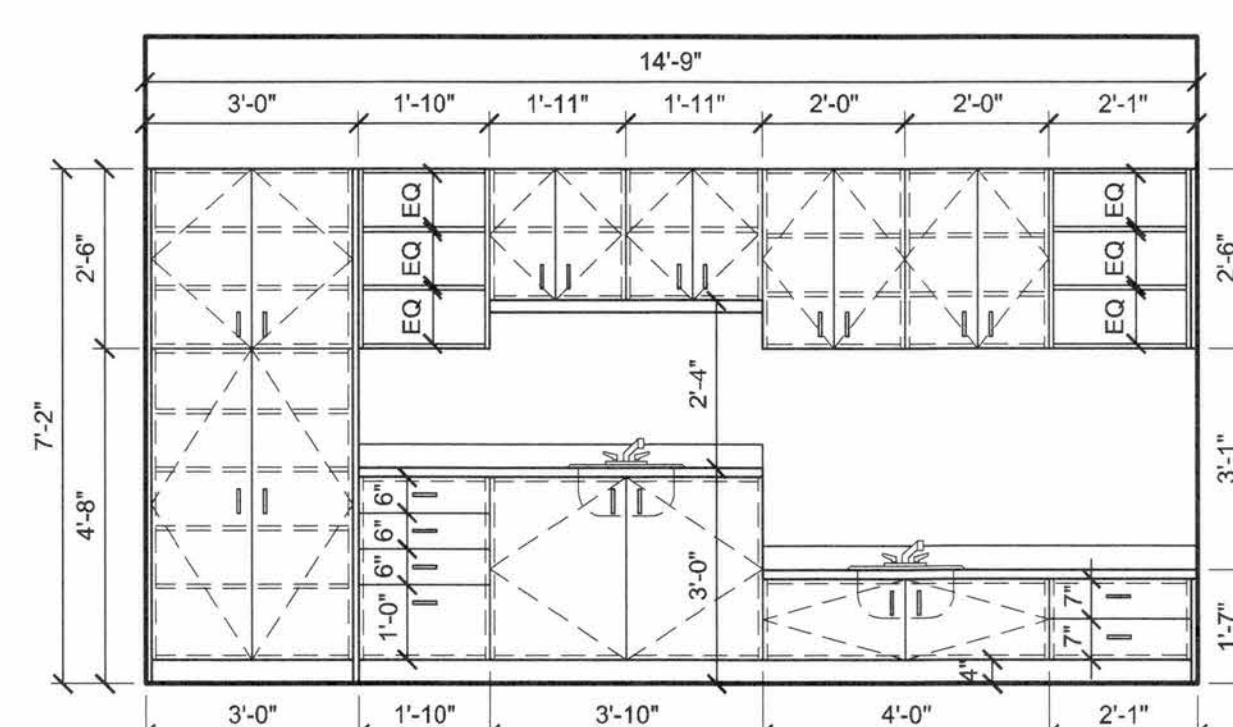

1 INTERIOR ELEVATION - KITCHEN 102
A74 SCALE: 3/8" = 1'-0"

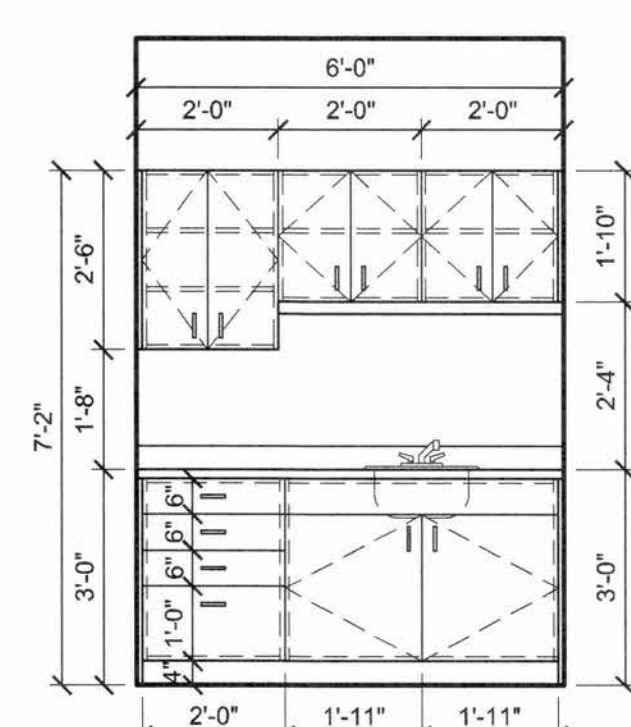

2 INTERIOR ELEVATION - KITCHEN 136
A74 SCALE: 3/8" = 1'-0"

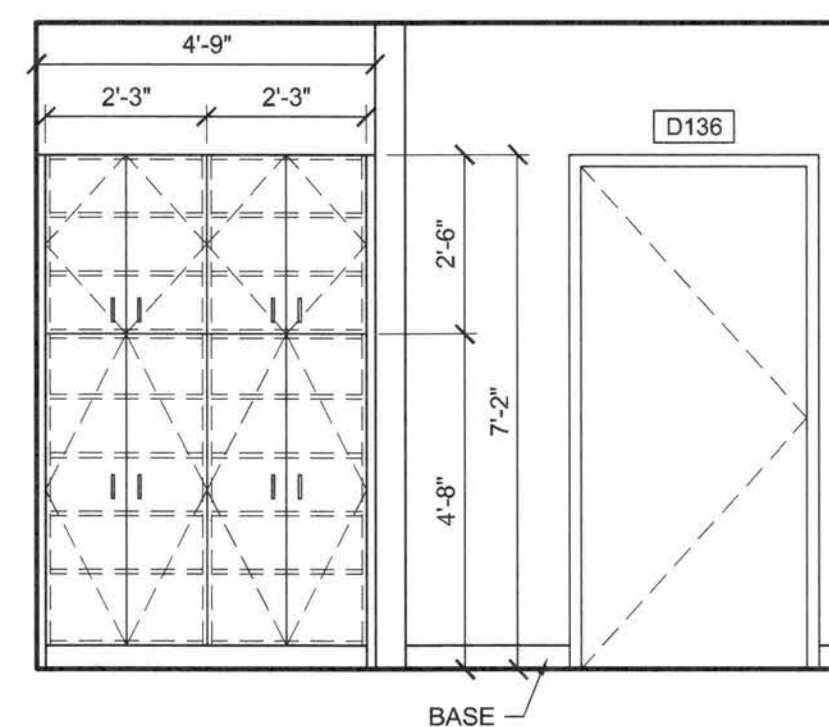

LEGEND

ASH	ADJUSTABLE HANDHELD SHOWER HEAD, REFER TO MECHANICAL DOCUMENTS
BR	TOILET BACK REST
CH	COAT HOOK
EC	EMERGENCY CALL BUTTON, REFER TO ELECTRICAL DOCUMENTS
GB1	GRAB BAR - TYPE 1
GB2	GRAB BAR - TYPE 2
HD	HAND DRYER
LV	LAVATORY, REFER TO MECHANICAL DOCUMENTS
MR	WALL MOUNTED MIRROR
PB	DOOR OPERATOR PUSH BUTTON
PR	POWER RECEPTACLE, REFER TO ELECTRICAL DOCUMENTS
PTD	PAPER TOWEL DISPENSER AND WASTE DISPENSER
RH1	ROBE HOOK MOUNTED @ NOT MORE THAN 3'-0" A.F.F. AND NOT PROJECTING MORE THAN 2"
RH2	ROBE HOOK MOUNTED @ 5'-0" A.F.F.
RS	RECESSED SOAP DISPENSER
SD	WALL MOUNTED SOAP DISPENSER
SHV	SHOWER HEAD AND MIXING VALVE, REFER TO MECHANICAL DOCUMENTS
SND	SANITARY NAPKIN DISPOSAL
SR	SHOWER ROD WITH SHOWER CURTAIN
SS	BARRIER-FREE SHOWER SEAT
S1	5 1/2" x 2" x 4" DEEP SHELVE
TC	TUB CURTAIN
TP	TOILET PARTITION
TPD	TOILET PAPER DISPENSER
UR	URINAL, REFER TO MECHANICAL DOCUMENTS
WC	WATER CLOSET, REFER TO MECHANICAL DOCUMENTS

1	FOR TENDER	01/06/18
No.	ISSUE / REVISION	DD/MM/YY

This drawing is copyright protected and may not be reproduced or used for purposes other than execution of the described work without the express written consent of J.L. Richards & Associates Limited.

VERIFY SHEET SIZE AND SCALES. BAR TO THE RIGHT IS 1" IF THIS IS A FULL SIZE DRAWING.

VERIFY SHEET SIZE AND SCALES. BAR TO THE RIGHT IS 1" IF THIS IS A FULL SIZE DRAWING.

SCALE: _____

CLIENT:  Conseil des
écoles publiques
de l'Est de l'Ontario

CONSULTANT:

**McINTOSH
PERRY**
Consulting Engineers Ltd.

The logo for McIntosh Perry Consulting Engineers Ltd. features the company name in a serif font, with 'McINTOSH' and 'PERRY' stacked vertically. To the right of the text is a square emblem containing the stylized letters 'M' and 'P' in a bold, serif font.CONSULTANT: www.ilrichards.com

J.L. Richards
ENGINEERS · ARCHITECTS · PLANNERS

CONSULTANT:

PAGEAU 
MOREL
www.pageaumorel.com

PROFESSIONAL STAMP  ONTARIO ASSOCIATION OF ARCHITECTS SEBASTIEN RACINE LICENCE 5441	PROJECT NORTH 
--	--

PROJECT:

MAISON DE LA FRANCOPHONIE
D'OTTAWA

2720 RICHMOND ROAD, OTTAWA

DRAWING:

INTERIOR ELEVATIONS

DESIGN: SD	DRAWING #: A74
DRAWN: MM	
CHECKED: SD	
JLR #: 27672-001	