




File Location: R:\270000\27672-000.1 - CEPECO - 2720 Richmond Road (CMFO)\JLR DWG\Arch\27672 - A84.dwg

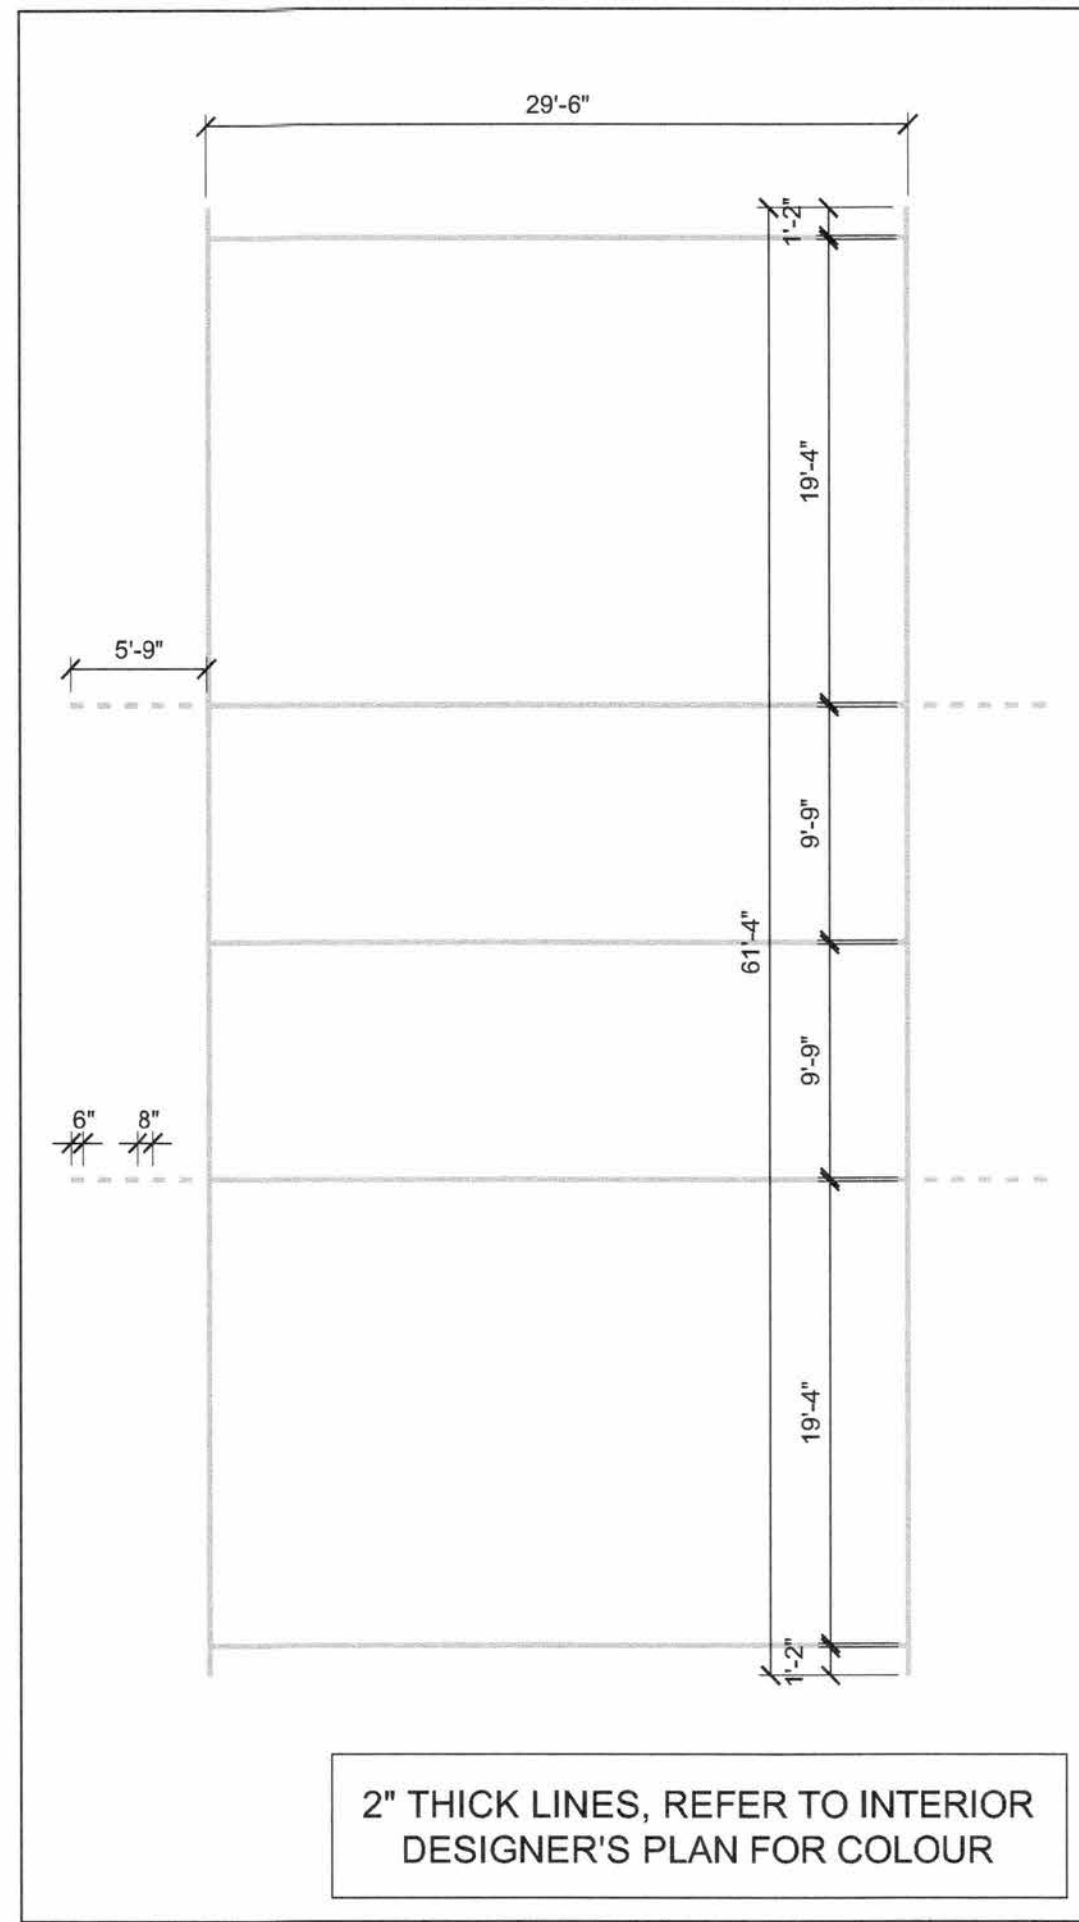

4 VOLEYBALL COURT LINES
A85 SCALE: 1/8"=1'-0"

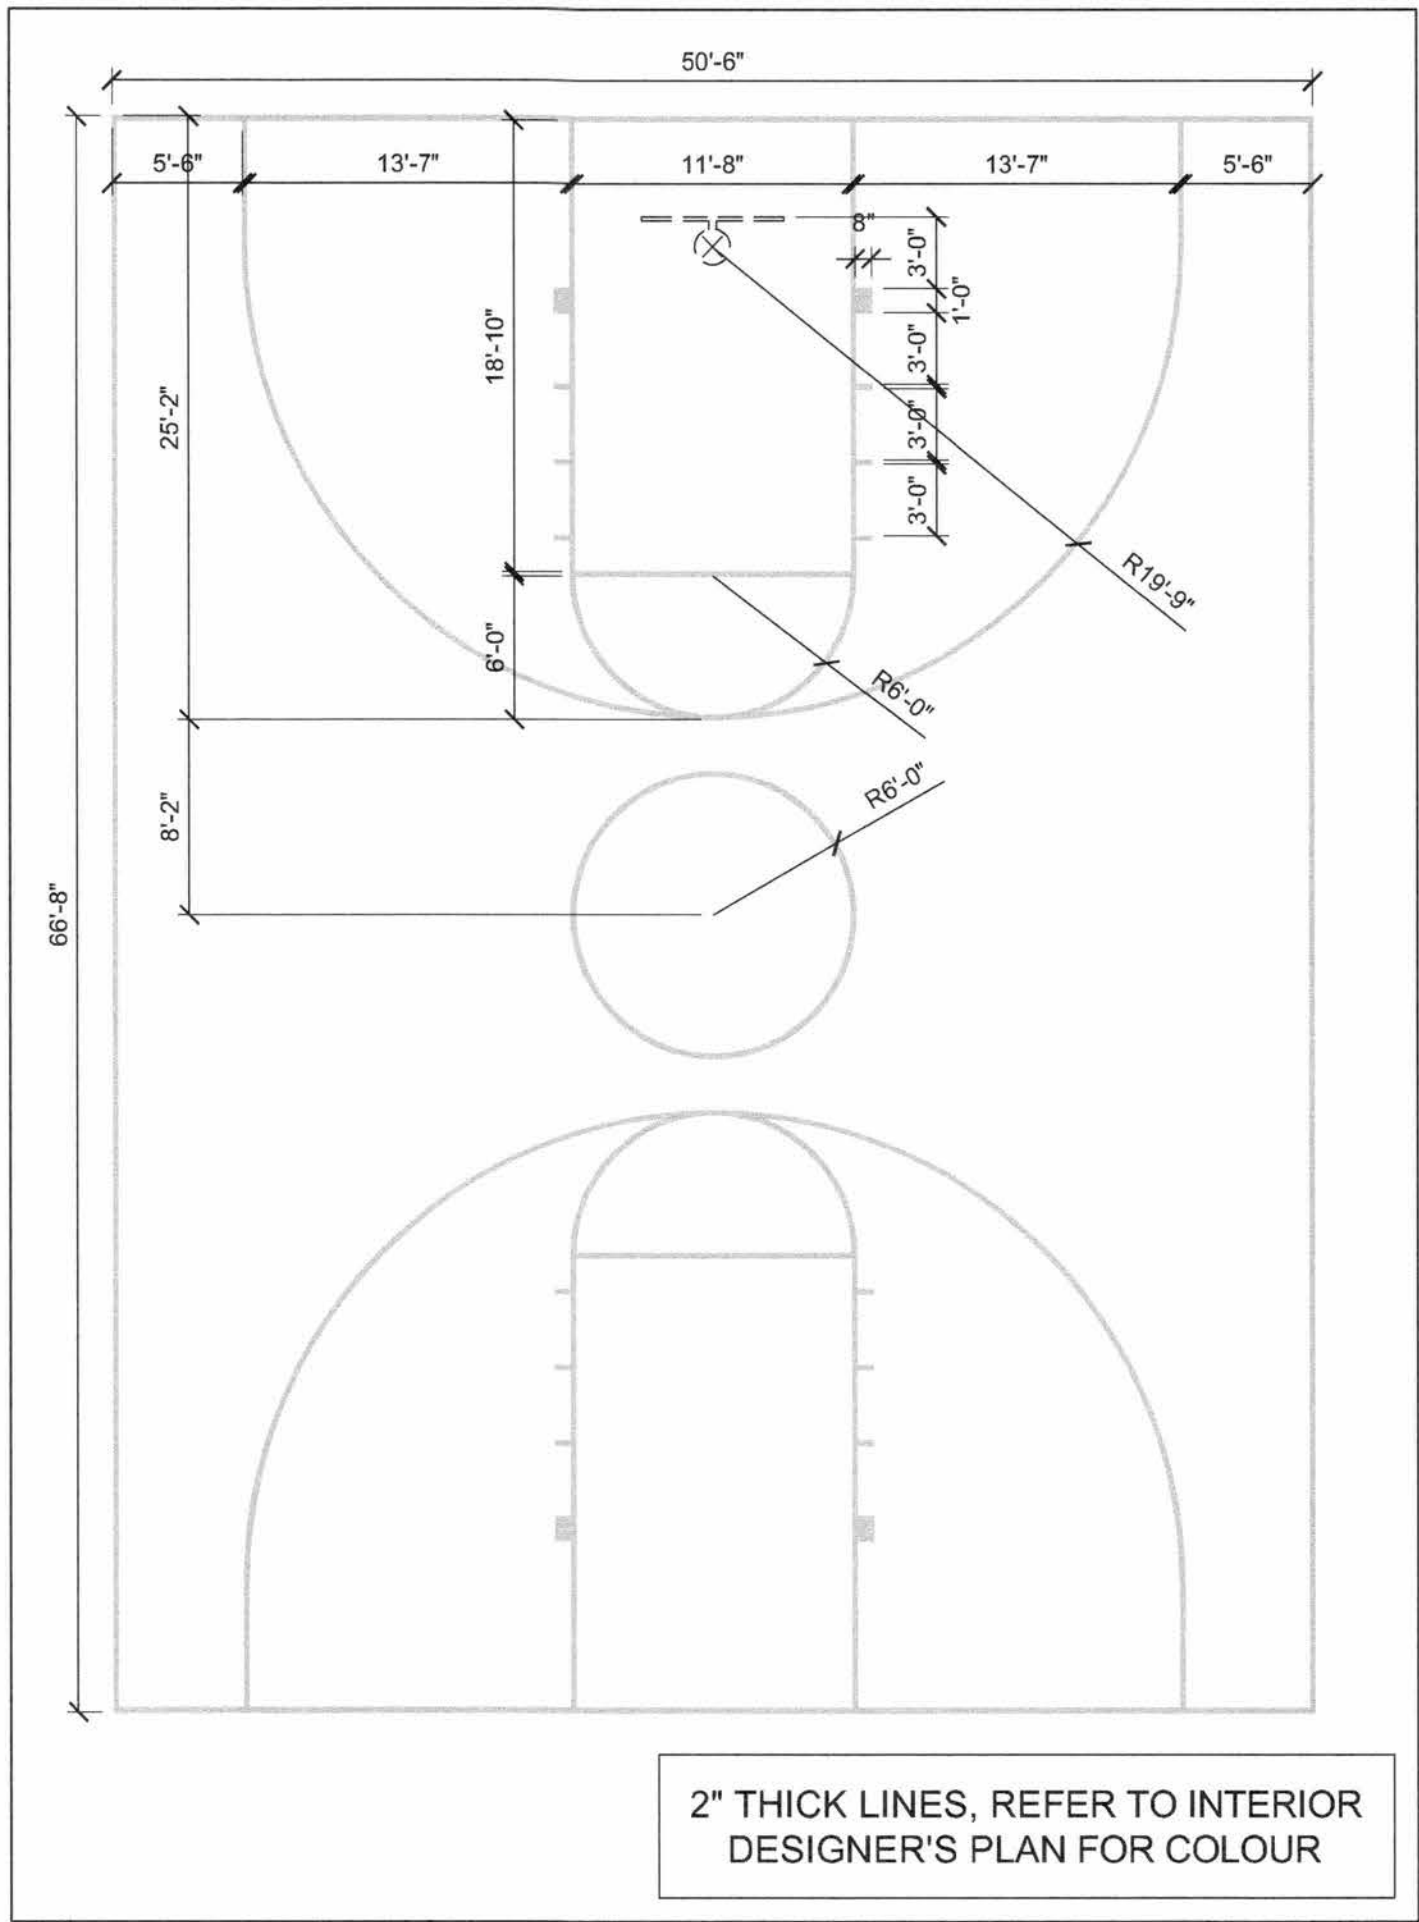


2 BASKETBALL COURT LINES
A85 SCALE: 1/8"=1'-0"

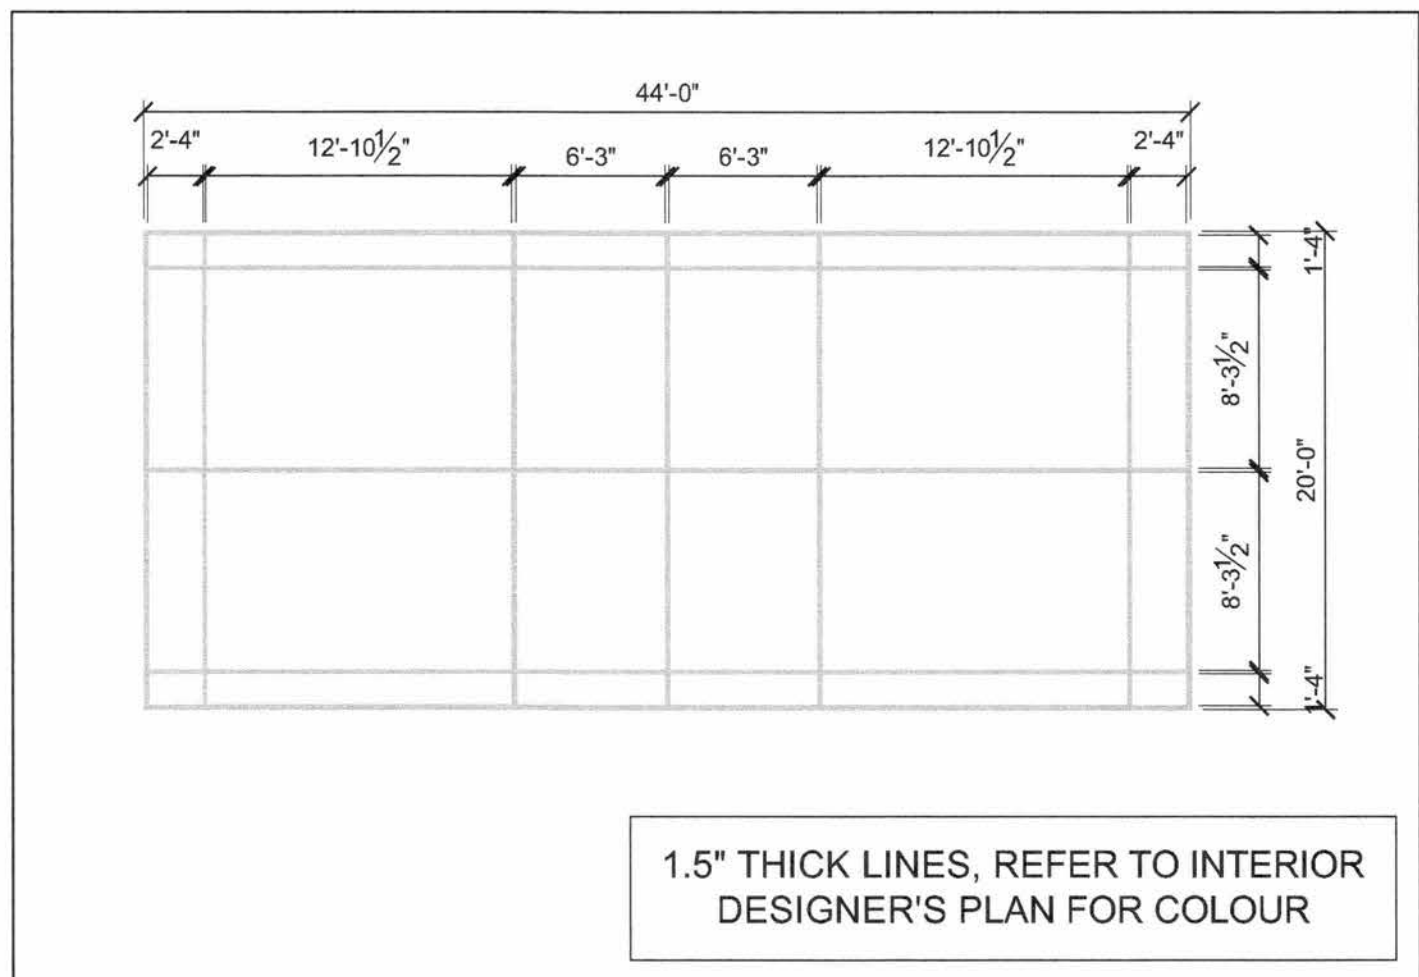

3 BADMINTON COURT LINES
A85 SCALE: 1/8"=1'-0"

NOTE: GYMNASIUM SPORTS FLOORING
SYSTEM REFERENCE SPECIFICATIONS
FOR DETAILS

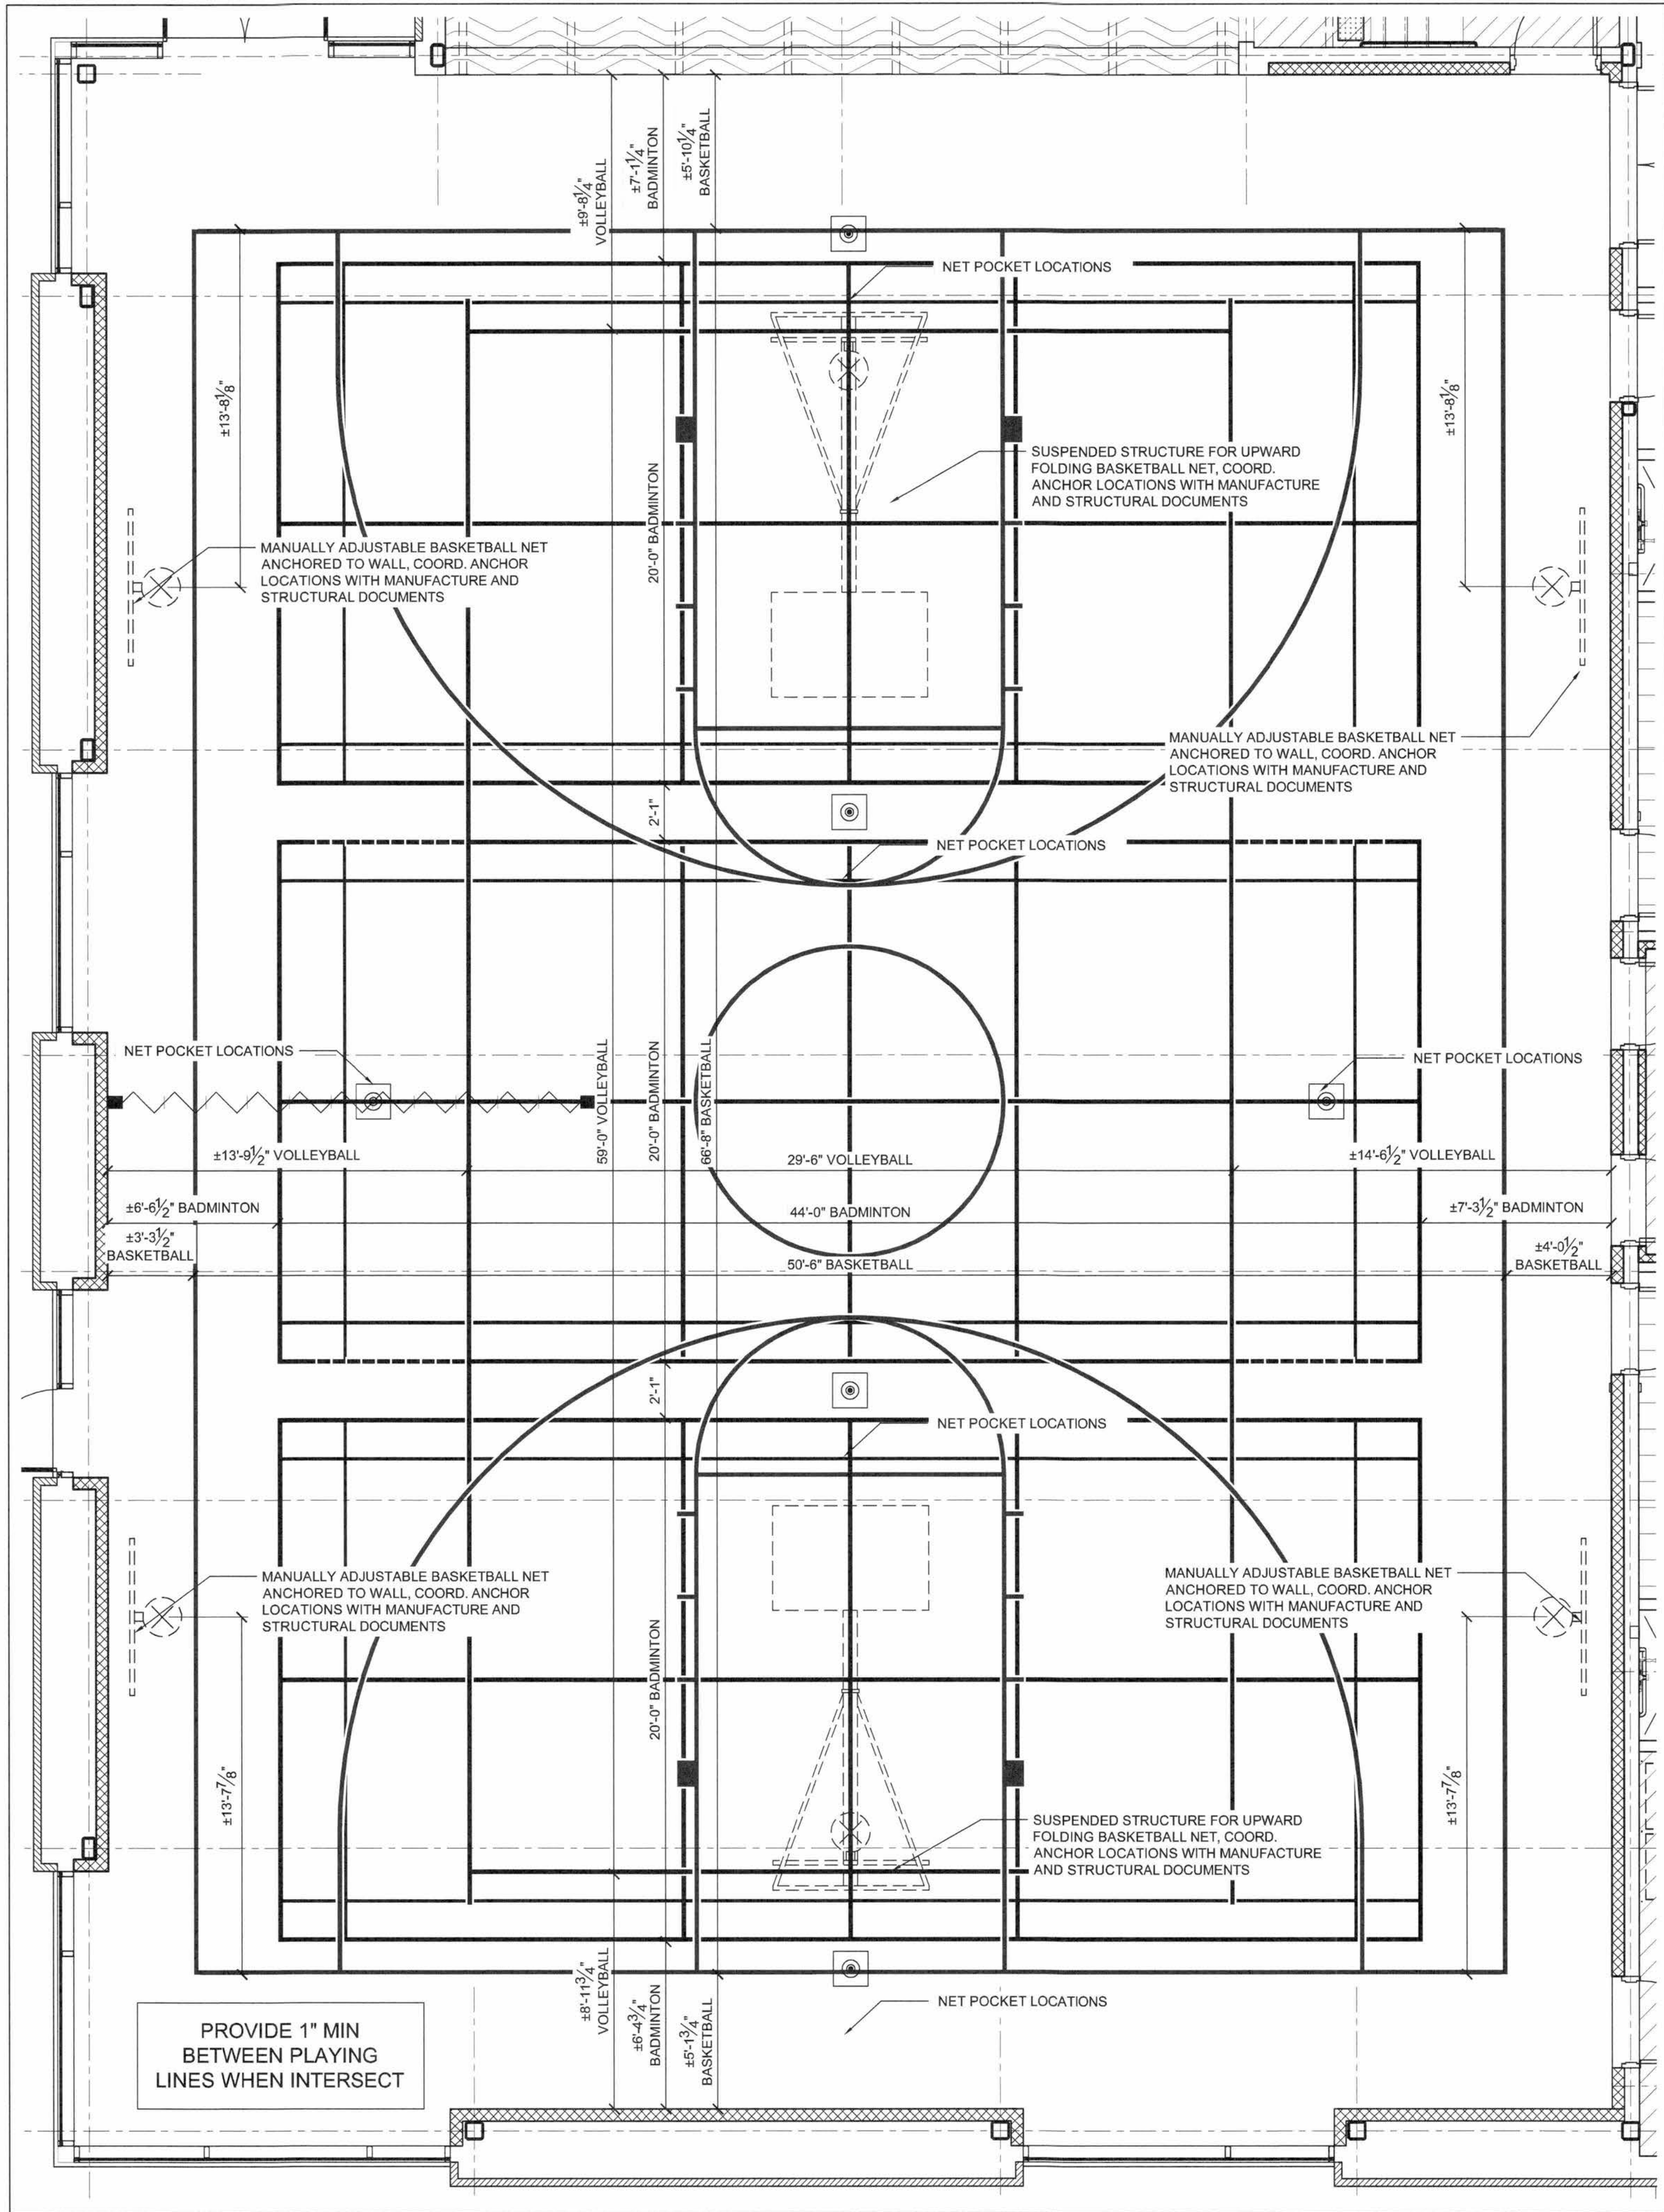

1 GYMNASIUM COURT LINES
A85 SCALE: 1/4"=1'-0"

1	FOR TENDER	01/06/18
No.	ISSUE / REVISION	DDMMYY

This drawing is copyright protected and may not be reproduced or used for purposes other than execution of the described work without the express written consent of J.L. Richards & Associates Limited.

VERIFY SHEET SIZE AND SCALES. BAR TO THE RIGHT IS 1" IF THIS IS A FULL SIZE DRAWING.

SCALE: 0 1'

CLIENT:
 Conseil des écoles publiques de l'Est de l'Ontario

CONSULTANT:
 McIntosh Perry Consulting Engineers Ltd.

CONSULTANT:
 J.L. Richards ENGINEERS - ARCHITECTS - PLANNERS

CONSULTANT:
 PAGEAU MOREL
www.pageaumorel.com
Gatineau

PROFESSIONAL STAMP
 ONTARIO ASSOCIATION OF ARCHITECTS
SÉBASTIEN RAGINE
LICENCE 5441

PROJECT:
MAISON DE LA FRANCOPHONIE D'OTTAWA
2720 RICHMOND ROAD, OTTAWA

DRAWING:
GYMNASIUM COURT LINES

DESIGN: SD	DRAWING #:
DRAWN: MM	A85
CHECKED: SD	
JLR #: 27672-001	

PLOT DATE: June 1, 2018 11:06:59 AM