
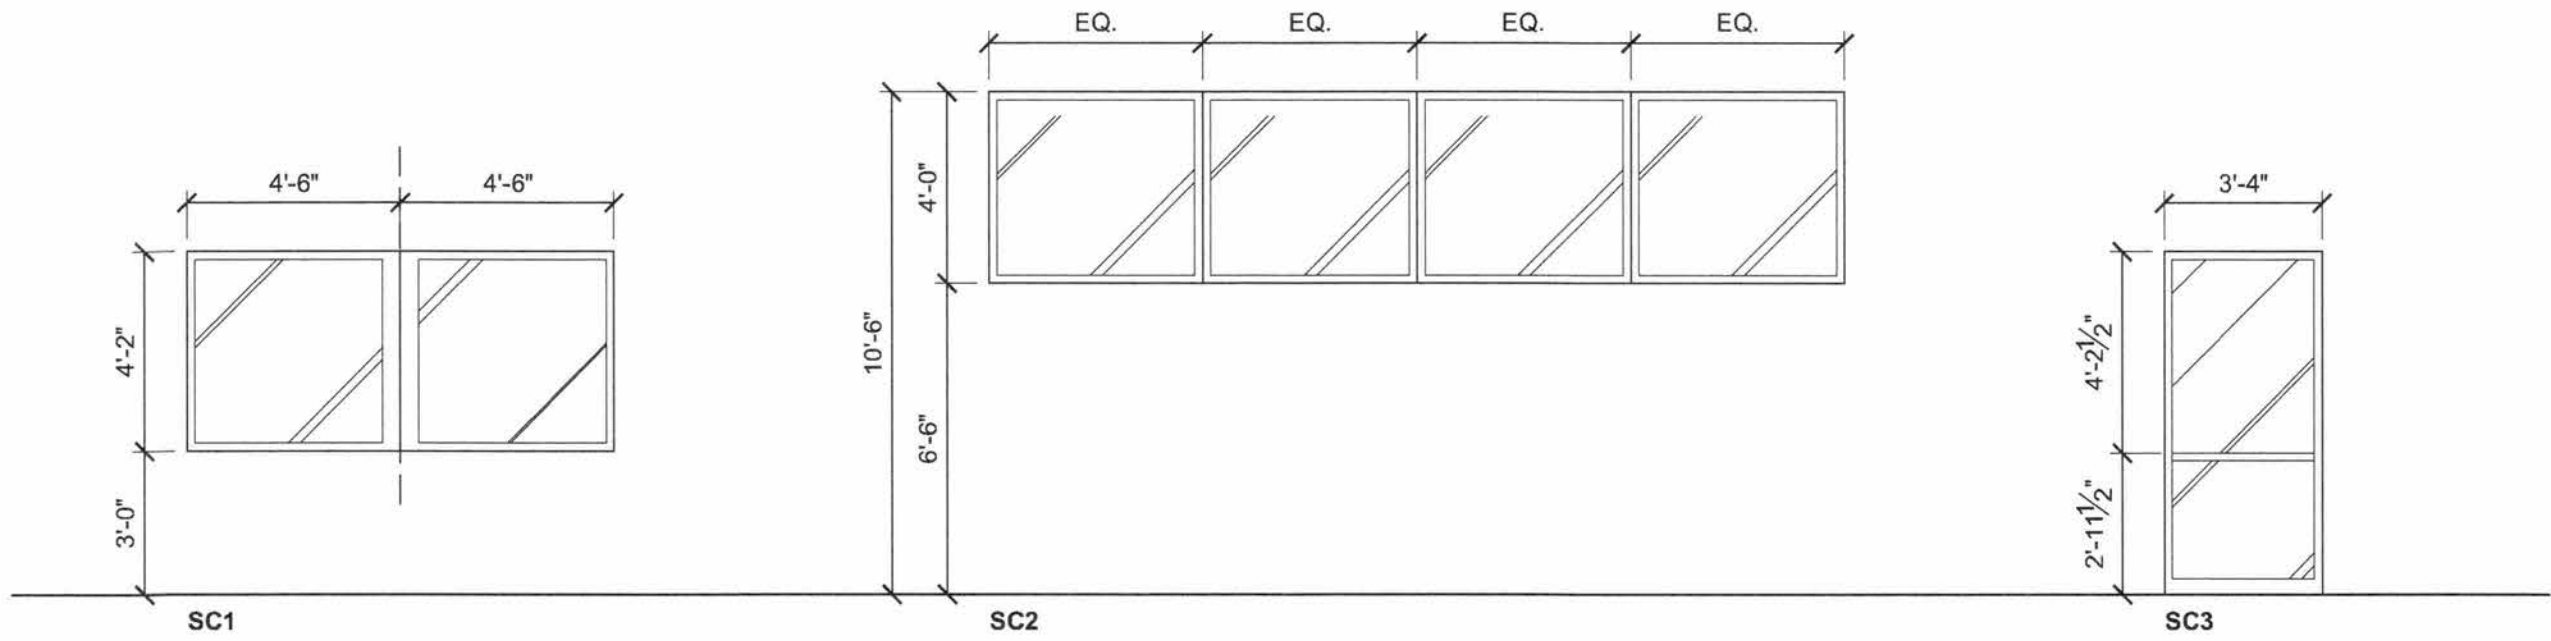
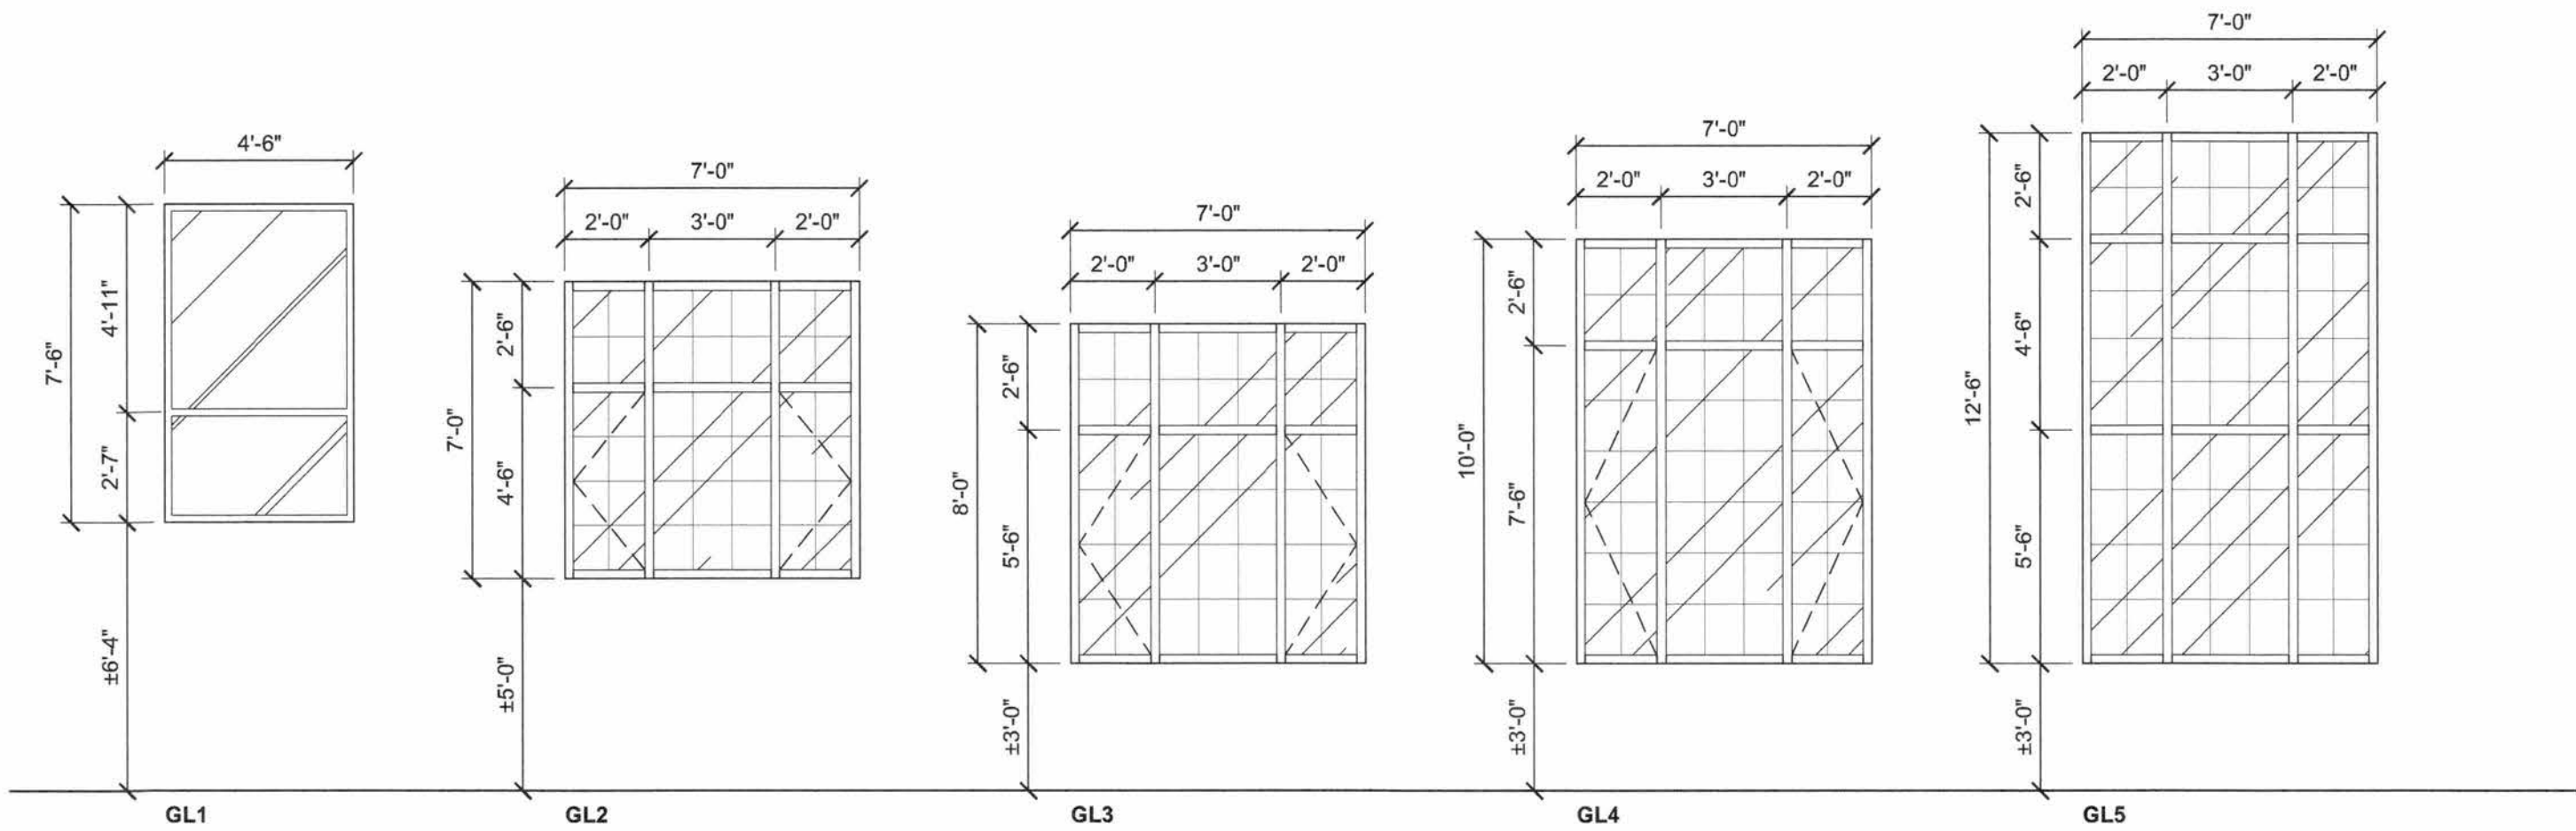
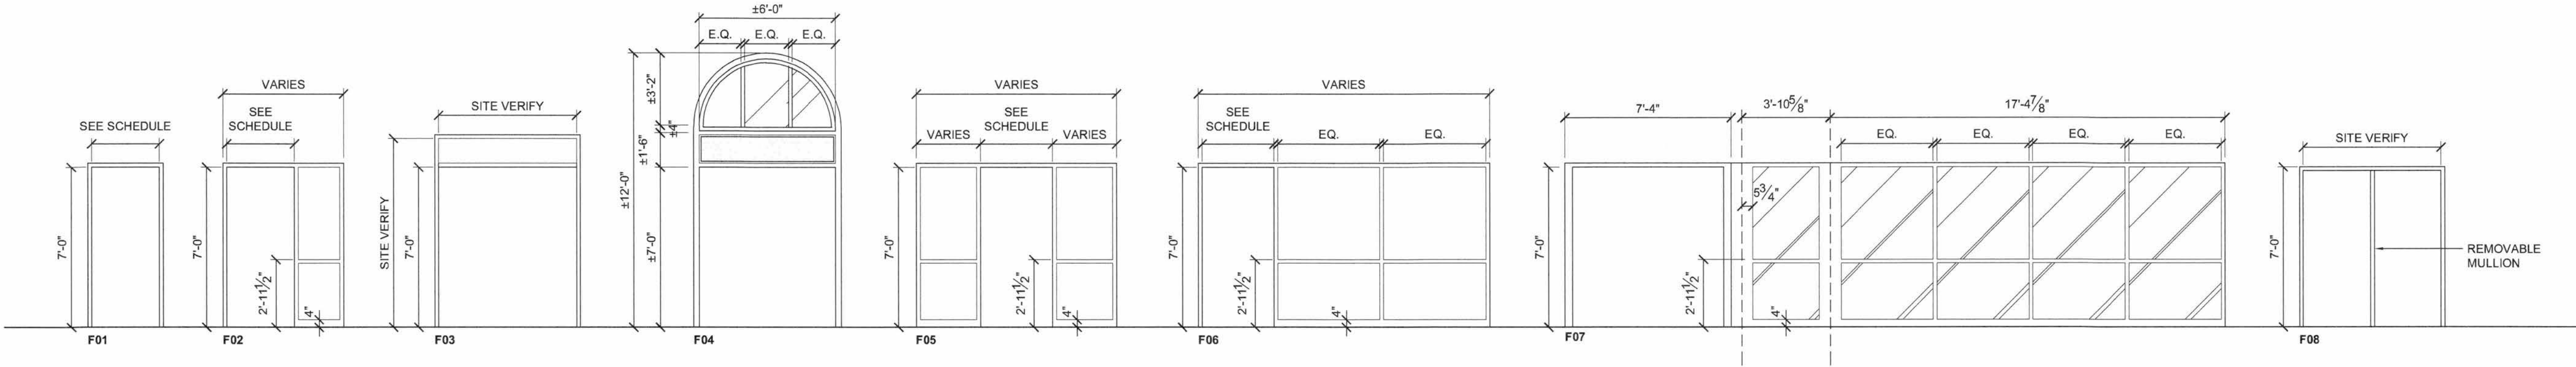


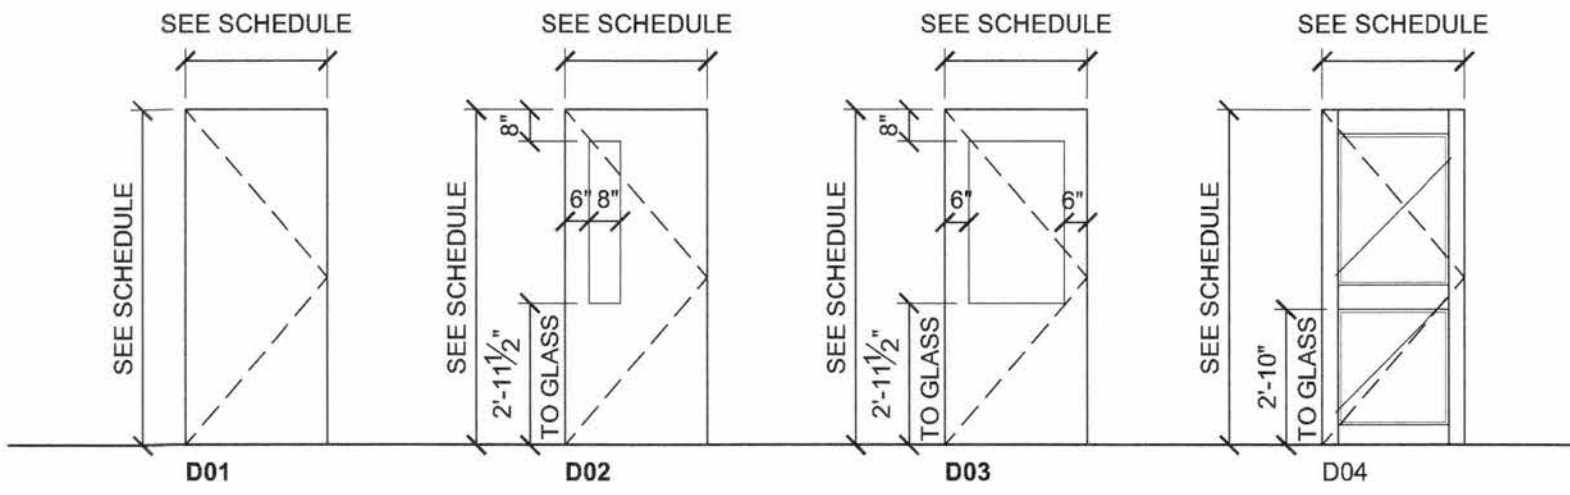

1	FOR TENDER	01/06/18
No.	ISSUE / REVISION	DD/MM/YY

This drawing is copyright protected and may not be reproduced or used for purposes other than execution of the described work without the express written consent of J.L. Richards & Associates Limited.

VERIFY SHEET SIZE AND SCALES. BAR TO THE RIGHT IS 1" IF THIS IS A FULL SIZE DRAWING.

SCALE: 0 1"

CLIENT: Conseil des écoles publiques de l'Est de l'Ontario

CONSULTANT: McINTOSH PERRY Consulting Engineers Ltd. Mp

CONSULTANT: www.jlrichards.ca

J.L. Richards ENGINEERS · ARCHITECTS · PLANNERS

CONSULTANT: PAGEAU MOREL www.pageaumorel.com Gauthier

PROFESSIONAL STAMP: ONTARIO ASSOCIATION OF ARCHITECTS SEBASTIEN RACINE LICENCE 5441 PROJECT NORTH

PROJECT: MAISON DE LA FRANCOPHONIE D'OTTAWA 2720 RICHMOND ROAD, OTTAWA

DRAWING: DOOR, FRAME AND WINDOW ELEVATIONS

DESIGN: SD DRAWN: MM CHECKED: SD JLR # 27672-001 DRAWING #: A88