


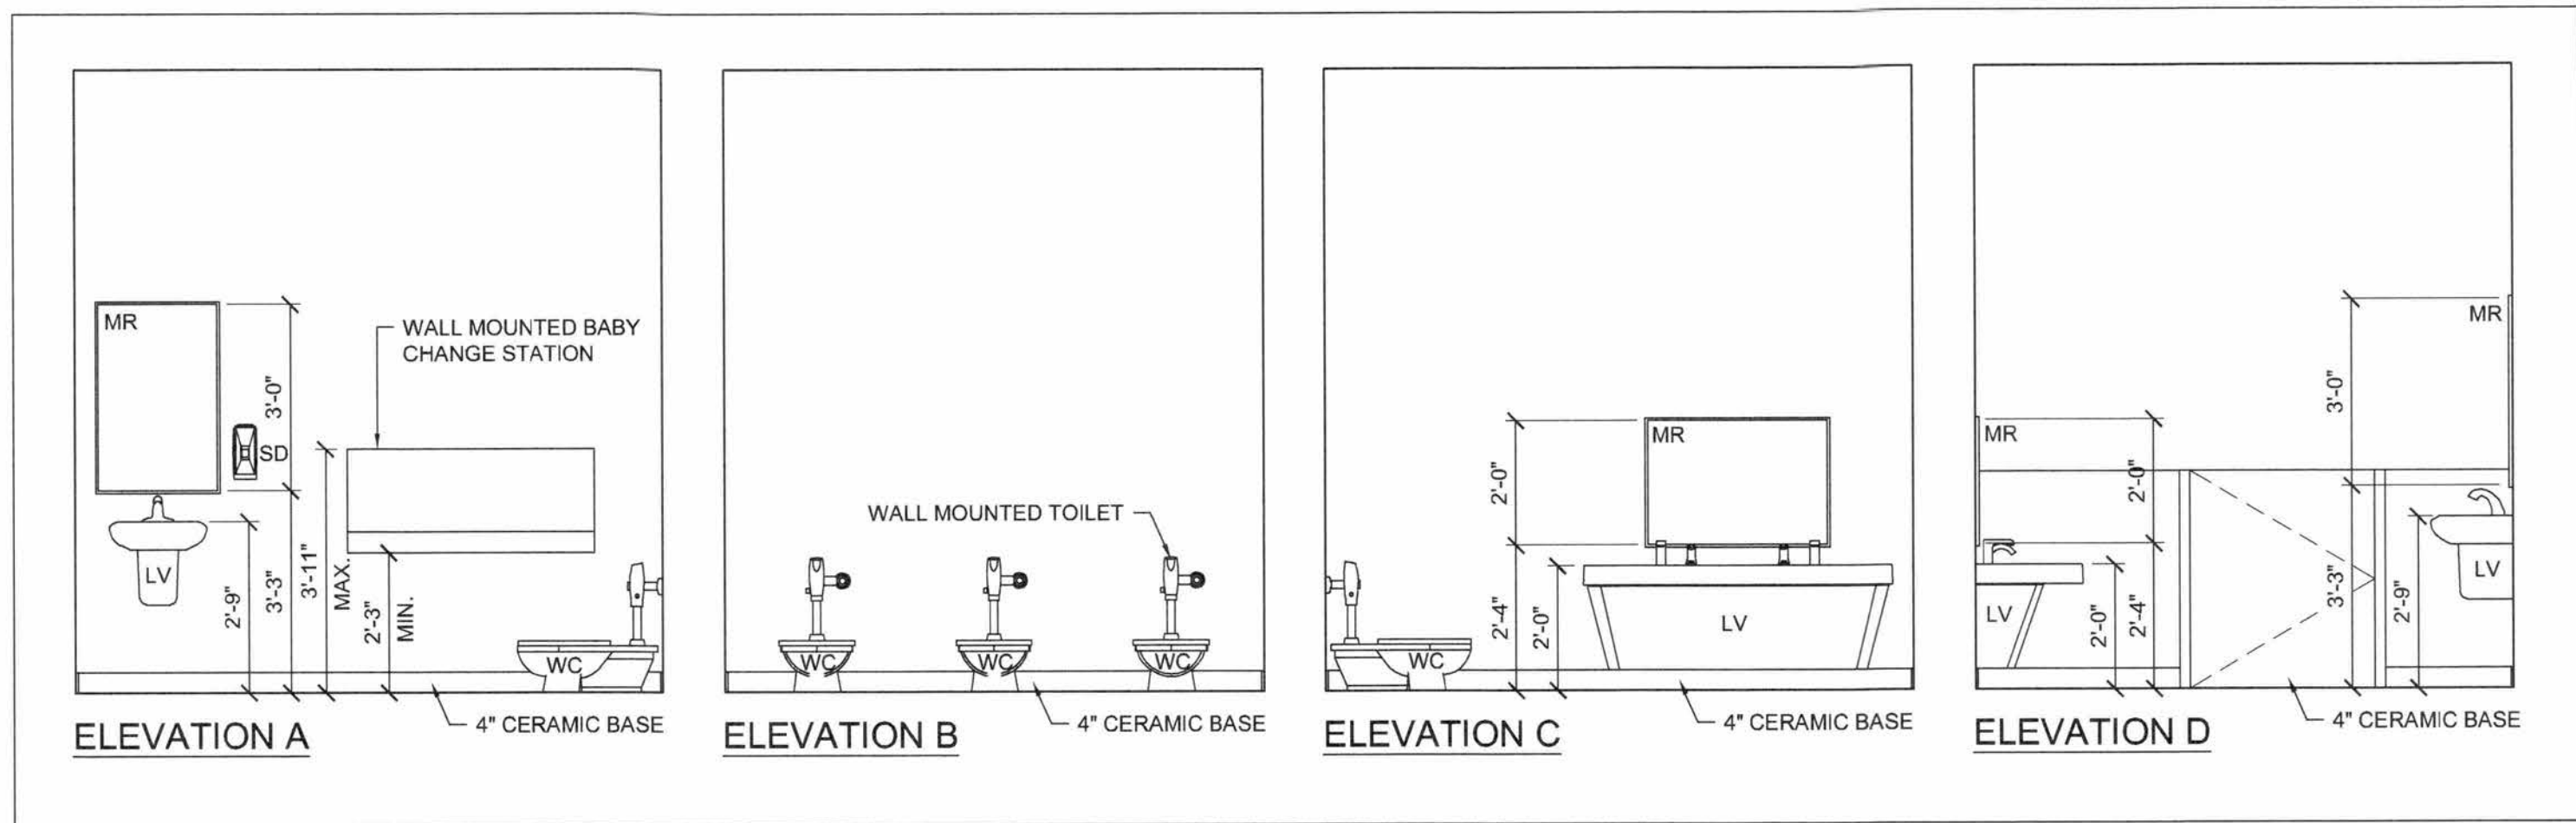


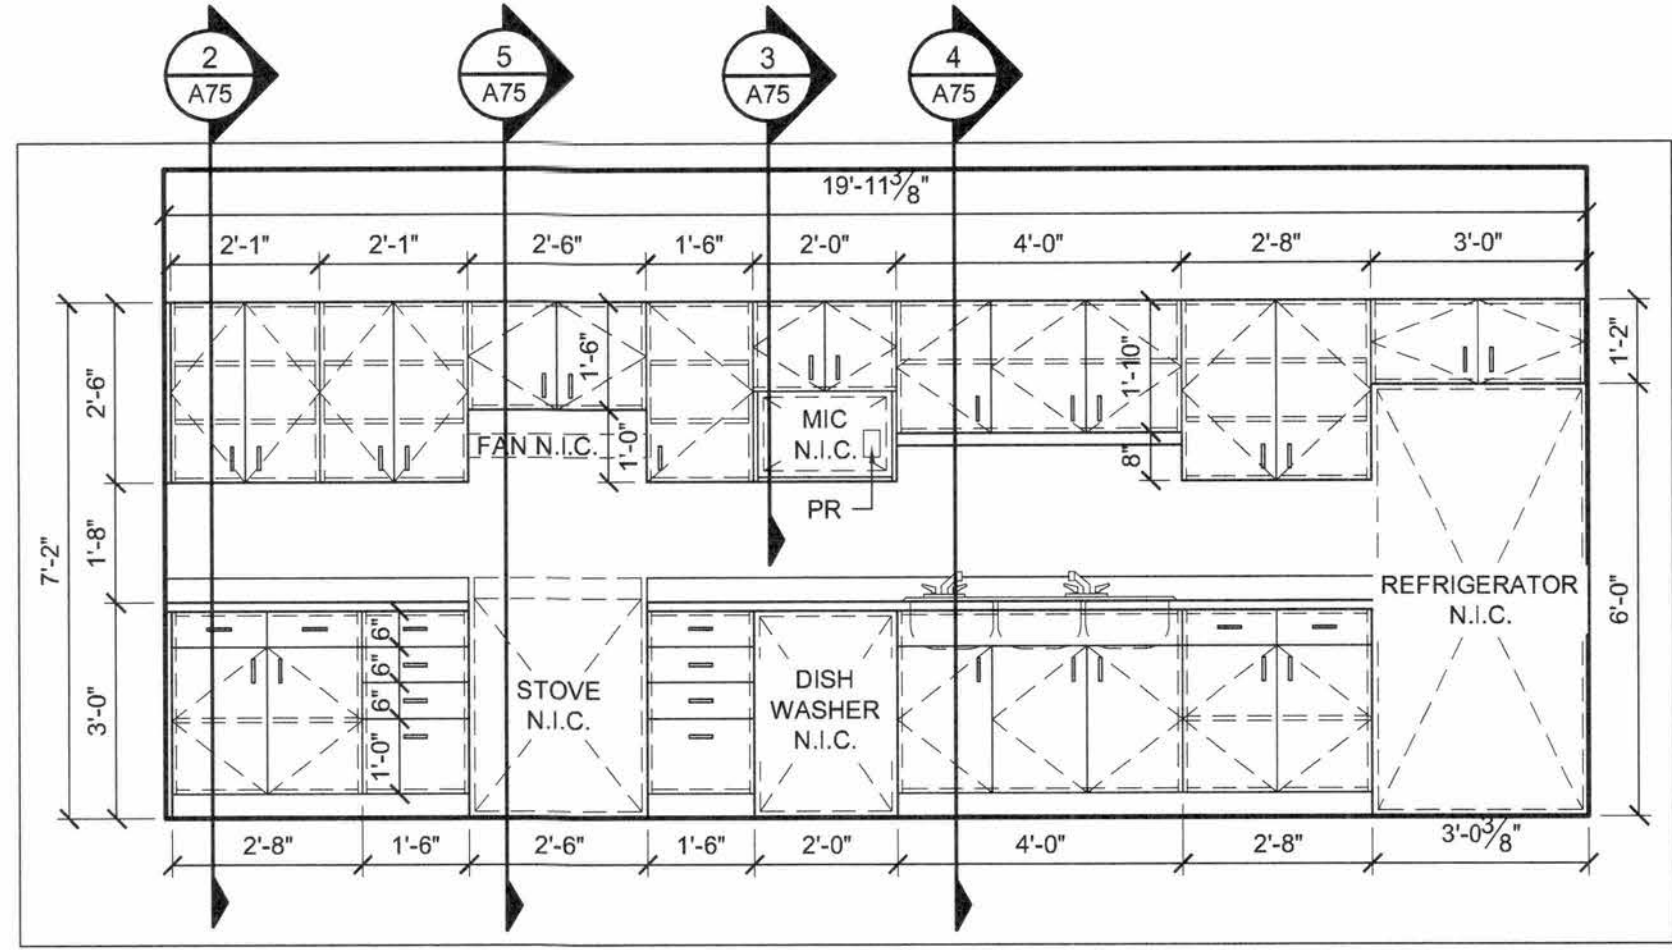


1 INTERIOR ELEVATION - DAYCARE WASHROOM 118 & 119
SCALE: 3/8" = 1'-0"

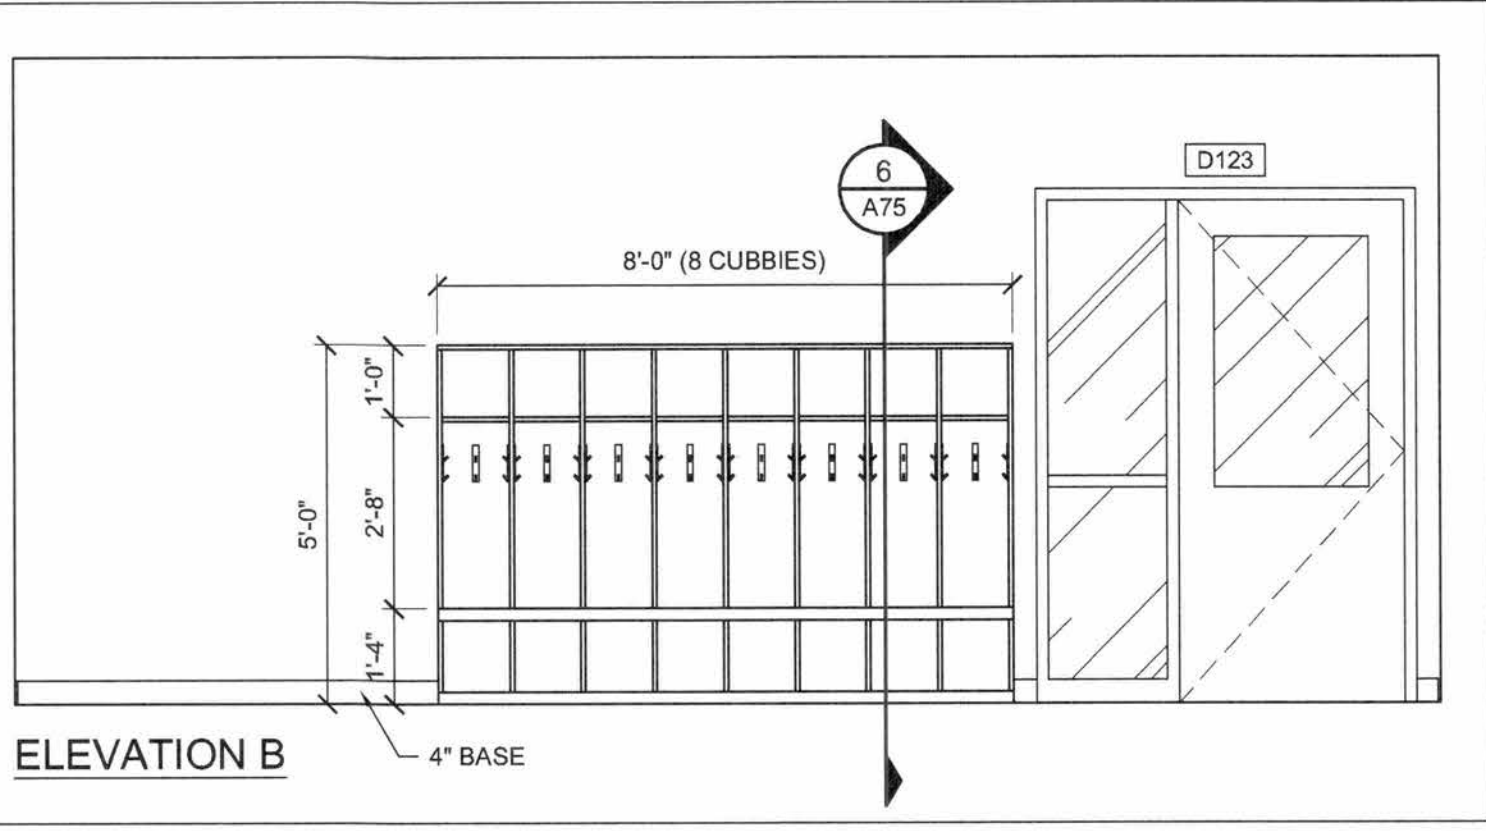


2 INTERIOR ELEVATION - KITCHENETTE 120
SCALE: 3/8" = 1'-0"

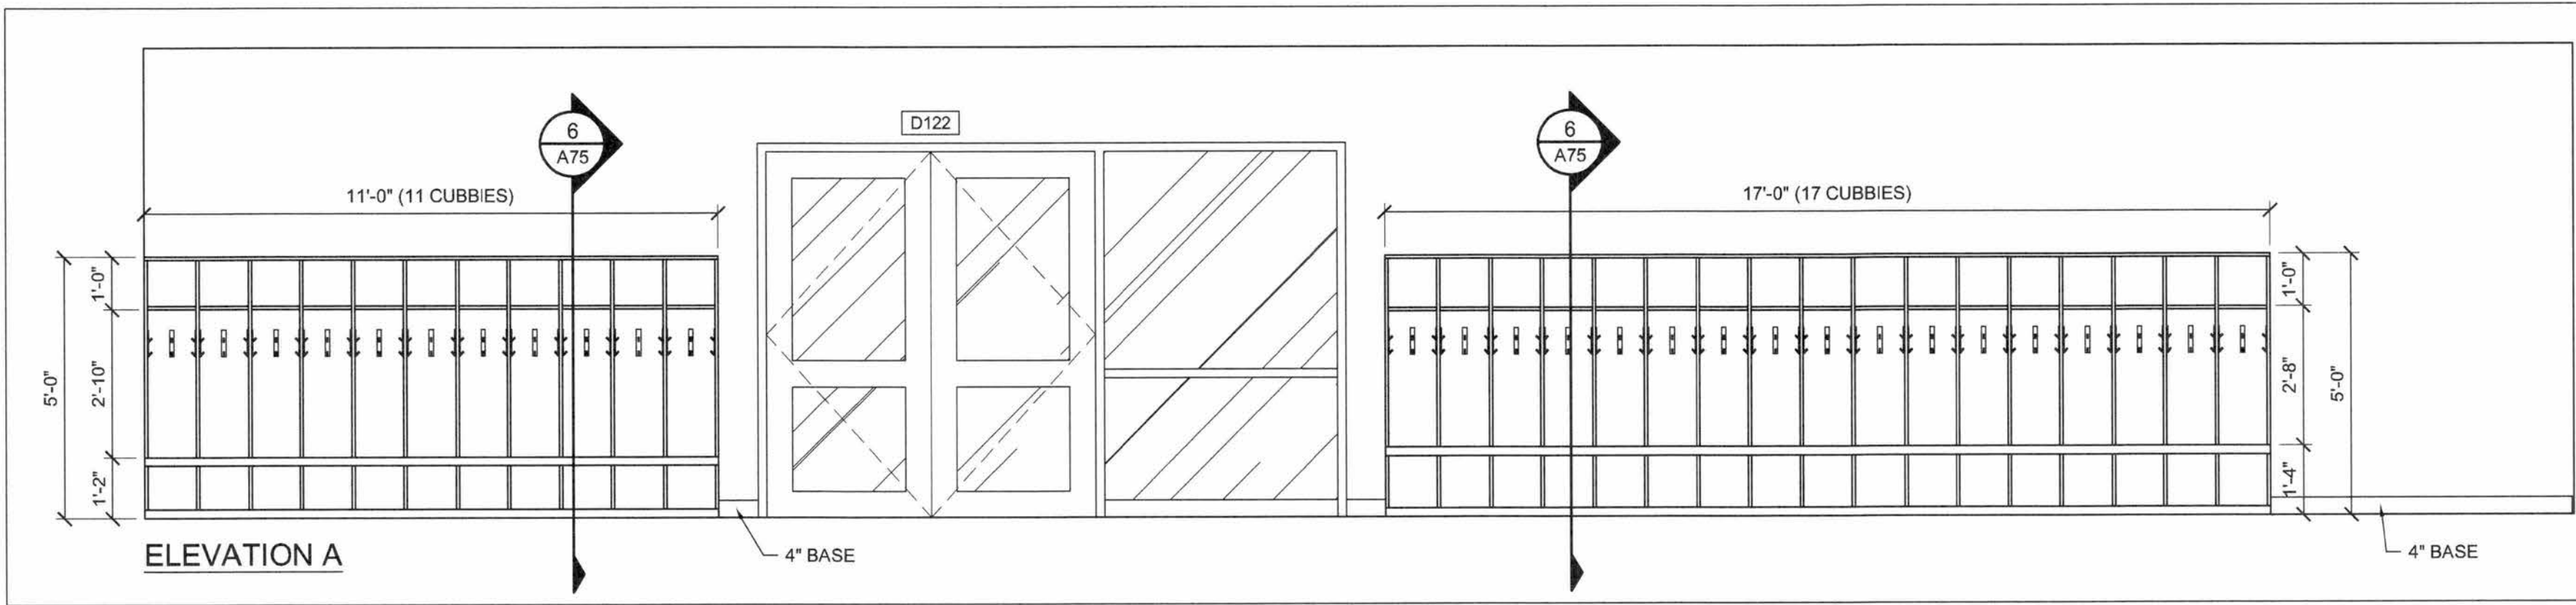


3 INTERIOR ELEVATION - CORRIDOR 122
SCALE: 3/8" = 1'-0"

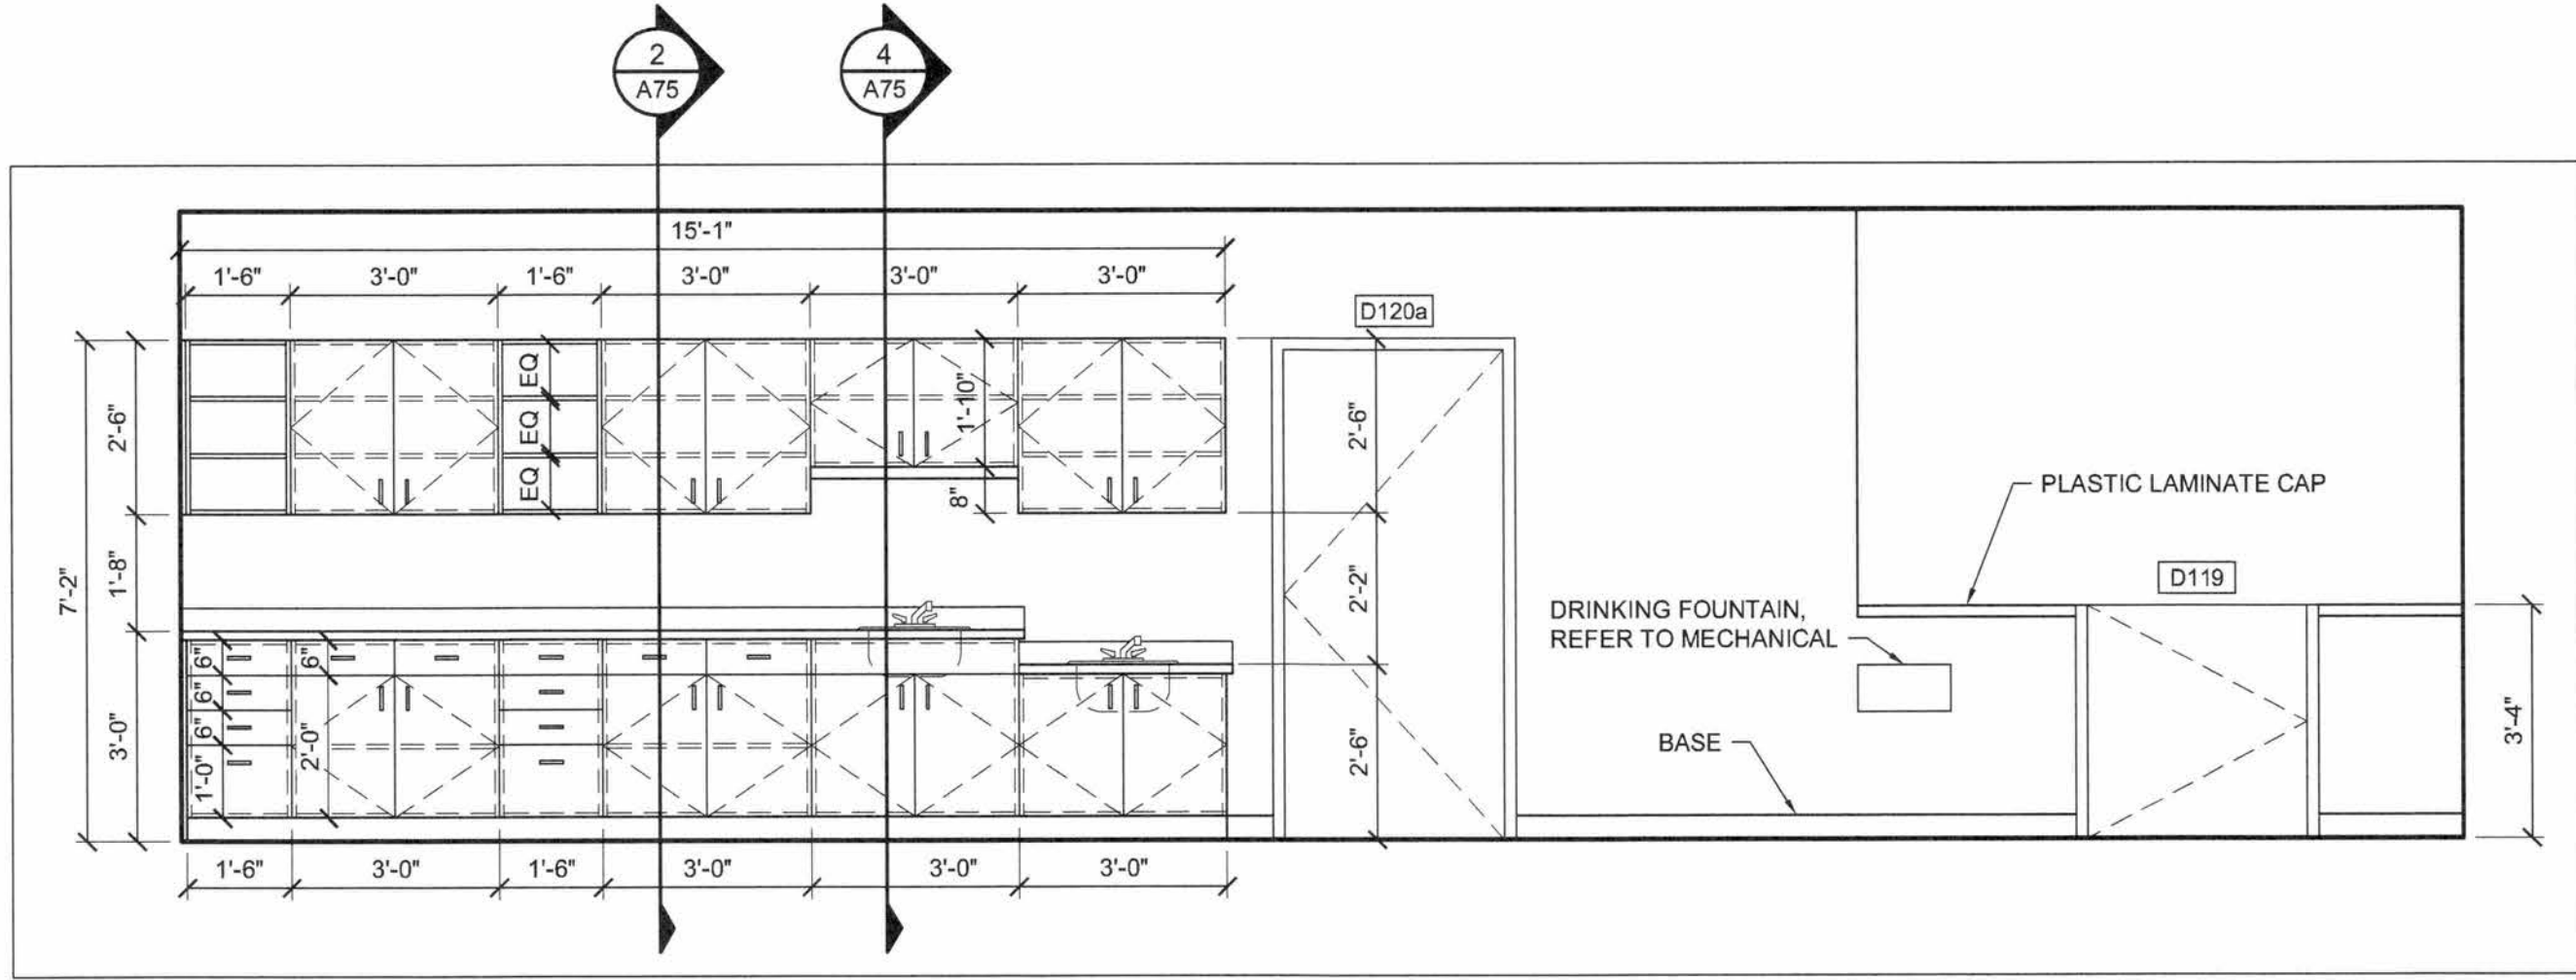

4 INTERIOR ELEVATION - DAYCARE 123
SCALE: 3/8" = 1'-0"

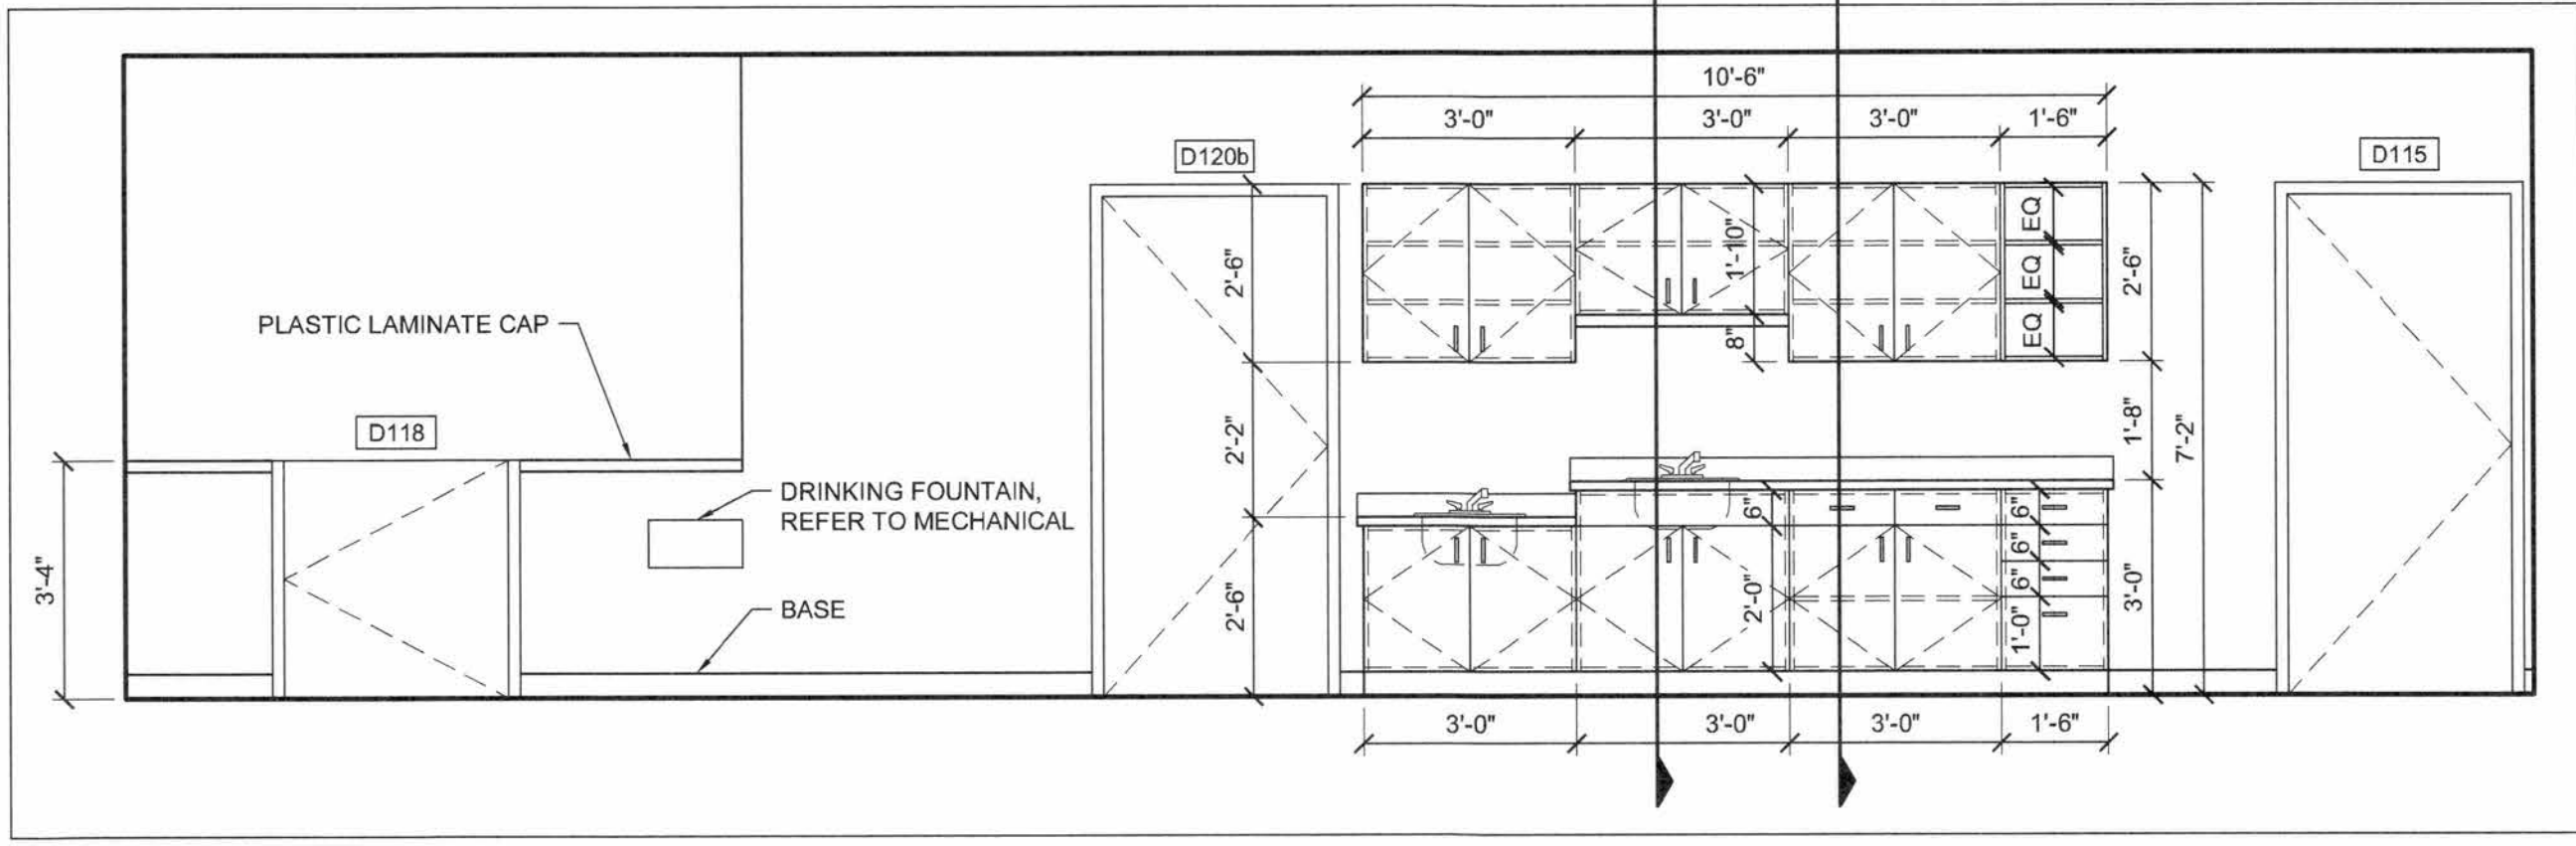

5 INTERIOR ELEVATION - DAYCARE 114
SCALE: 3/8" = 1'-0"

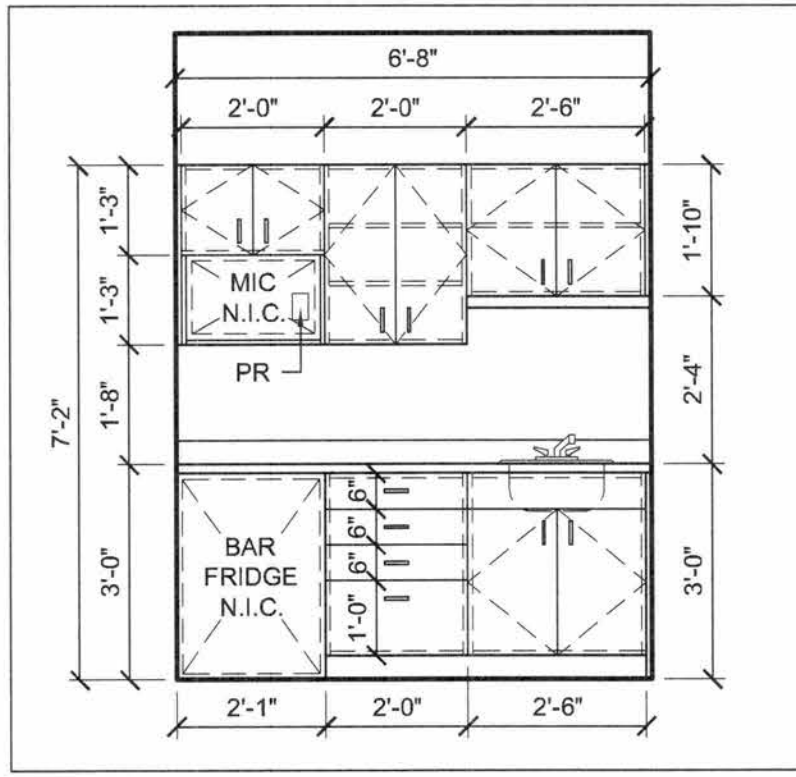

6 INTERIOR ELEVATION - KITCHEN ROOM 121
SCALE: 3/8" = 1'-0"

1	FOR TENDER	01/06/18
No.	ISSUE / REVISION	DDMMYY

This drawing is copyright protected and may not be reproduced or used for purposes other than execution of the described work without the express written consent of J.L. Richards & Associates Limited.

VERIFY SHEET SIZE AND SCALES. BAR TO THE RIGHT IS 1" IF THIS IS A FULL SIZE DRAWING.

SCALE: 0 1'

CLIENT:
Conseil des écoles publiques de l'Est de l'Ontario

CONSULTANT:
McINTOSH PERRY Consulting Engineers Ltd. MP

CONSULTANT: www.jrichards.ca

J.L. Richards ENGINEERS · ARCHITECTS · PLANNERS

CONSULTANT:
PAGEAU MOREL
www.pageaumorel.com
Gatineau

PROFESSIONAL STAMP
ONTARIO ASSOCIATION OF ARCHITECTS
SEBASTIEN RACINE
LICENCE 5441

PROJECT NORTH

PROJECT:
MAISON DE LA FRANCOPHONIE D'OTTAWA
2720 RICHMOND ROAD, OTTAWA

DRAWING:
SEQUENCE 3 - DAYCARE INTERIOR ELEVATIONS

DESIGN: SD	DRAWING #:
DRAWN: MM	A94
CHECKED: SD	
JLR #: 27672-001	