



SUPPLEMENTAL INSTRUCTION

CONTRACTOR:
Tal-co Building Innovations
Address:
Suite 2, 1341 Coker Street
Greely, Ontario, K4P 1A1

PROJ.: **Boys and Girls Club Prince of Wales**
PROJ. No.: **1716**
DATE: **August 16, 2018**
S.I. No. **S.I. - 037**

Supplemental Instructions are issued to the Construction Manager to record a clarification or revision to the previously issued Contract Documentation as reflected by the attached Information Bulletin prepared by the identified Consultant.

The Construction Manager shall review the Supplemental Instruction and the attached Information Bulletin and issue to the effected Trade Contractors identifying the following course of action by the trade contractor:

- Proceed with Instruction. Issued for general information, no change to Contract price or schedule. (Site Instruction)
- Proceed with Instruction and provide a quotation within 10 days, identifying change to Contract price and schedule (Change Directive)
- Do not proceed. Provide quotation identifying change to Contract price and schedule within 10 days. (CCO)

Partners

Barry J. Hobin
OAA, FRAIC, Hon. Fellow AIA

William A. Davis
OAA, MRAIC, Associate AIA

Gordon Lorimer
OAA, FRAIC, Associate AIA

Wendy Brawley
OAA, MRAIC, Associate AIA

Douglas Brooks
Senior Arch. Tech.

Associates

Bryan Bonell
OAA, MRAIC, Associate AIA

Marc Thivierge
OAA, MRAIC

William Ritcey
MRAIC

Reinhard Vogel
Senior Arch. Tech.

1.1 TITLE

Revision to mechanical ceiling layouts at new washrooms, changerooms

1.2 DESCRIPTION OF THE WORK

- .1 Revise the locations of Radiant Ceiling Panel heaters to remove conflicts with light fixtures in the new washrooms, corridor and changerooms.
- .2 Revise locations of air diffuses in Boys Washroom
- .3 Revise location of air diffusers in corridor.

1.3 ATTACHMENTS

MCCN-04, MSK-5

1.4 REASON

To resolve conflicts with locations of lighting fixtures.

Hobin Architecture Incorporated


63 Pamilla Street
Ottawa, Ontario
Canada K1S 3K7

t 613-238-7200
f 613-235-2005

hobinarc.com

Distribution:

- Owner
- City Authority
- Electrical
- Struct.
- Landscaping
- Contractor
- File
- Mech.
- Civil
- Other

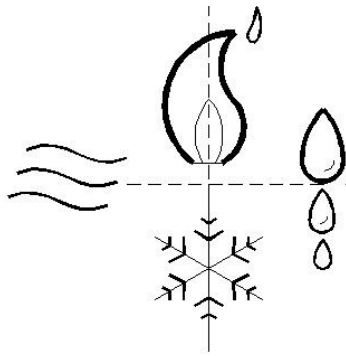

BEKOLAY & Associates. Ltd.

Consulting Engineers

Mechanical Contemplated Change Notice (MCCN)

C□□□□□□□□

Barry J. Hobin & Associates Architects

□r□□□□□□

Boys & Girls Club P.O.W.

63 Pamilla St. Ottawa On. K1S 3K7

1463 Prince of Wales

C□□□r□□□□r□

□□□C□

BAL N□□□

2017-17

Andrew King

MCCN□

MCCN□□

Attn:

Doug van den Ham


D□□□□

2018□08□16

Sandy Davis

Provide a firm price for the modifications to the project described below, identifying the material and labour cost breakdowns for such changes, including credits and extras as applicable. No work should be undertaken until a Change Order or written authorization has been signed and issued. The work shall conform to the contract documents where applicable unless otherwise stated.

1. See MSK-5
 - a. Revised location of Radiant Ceiling Panel heaters to remove conflicts with light fixtures and diffusers in various rooms: corridor, m change room, m change room shower, f change room shower.
 - b. Revised diffuser location in boys washroom to remove conflict with lighting
 - c. Revised hall way diffuser location to center between lights
2. No adjustment in contract price expected.

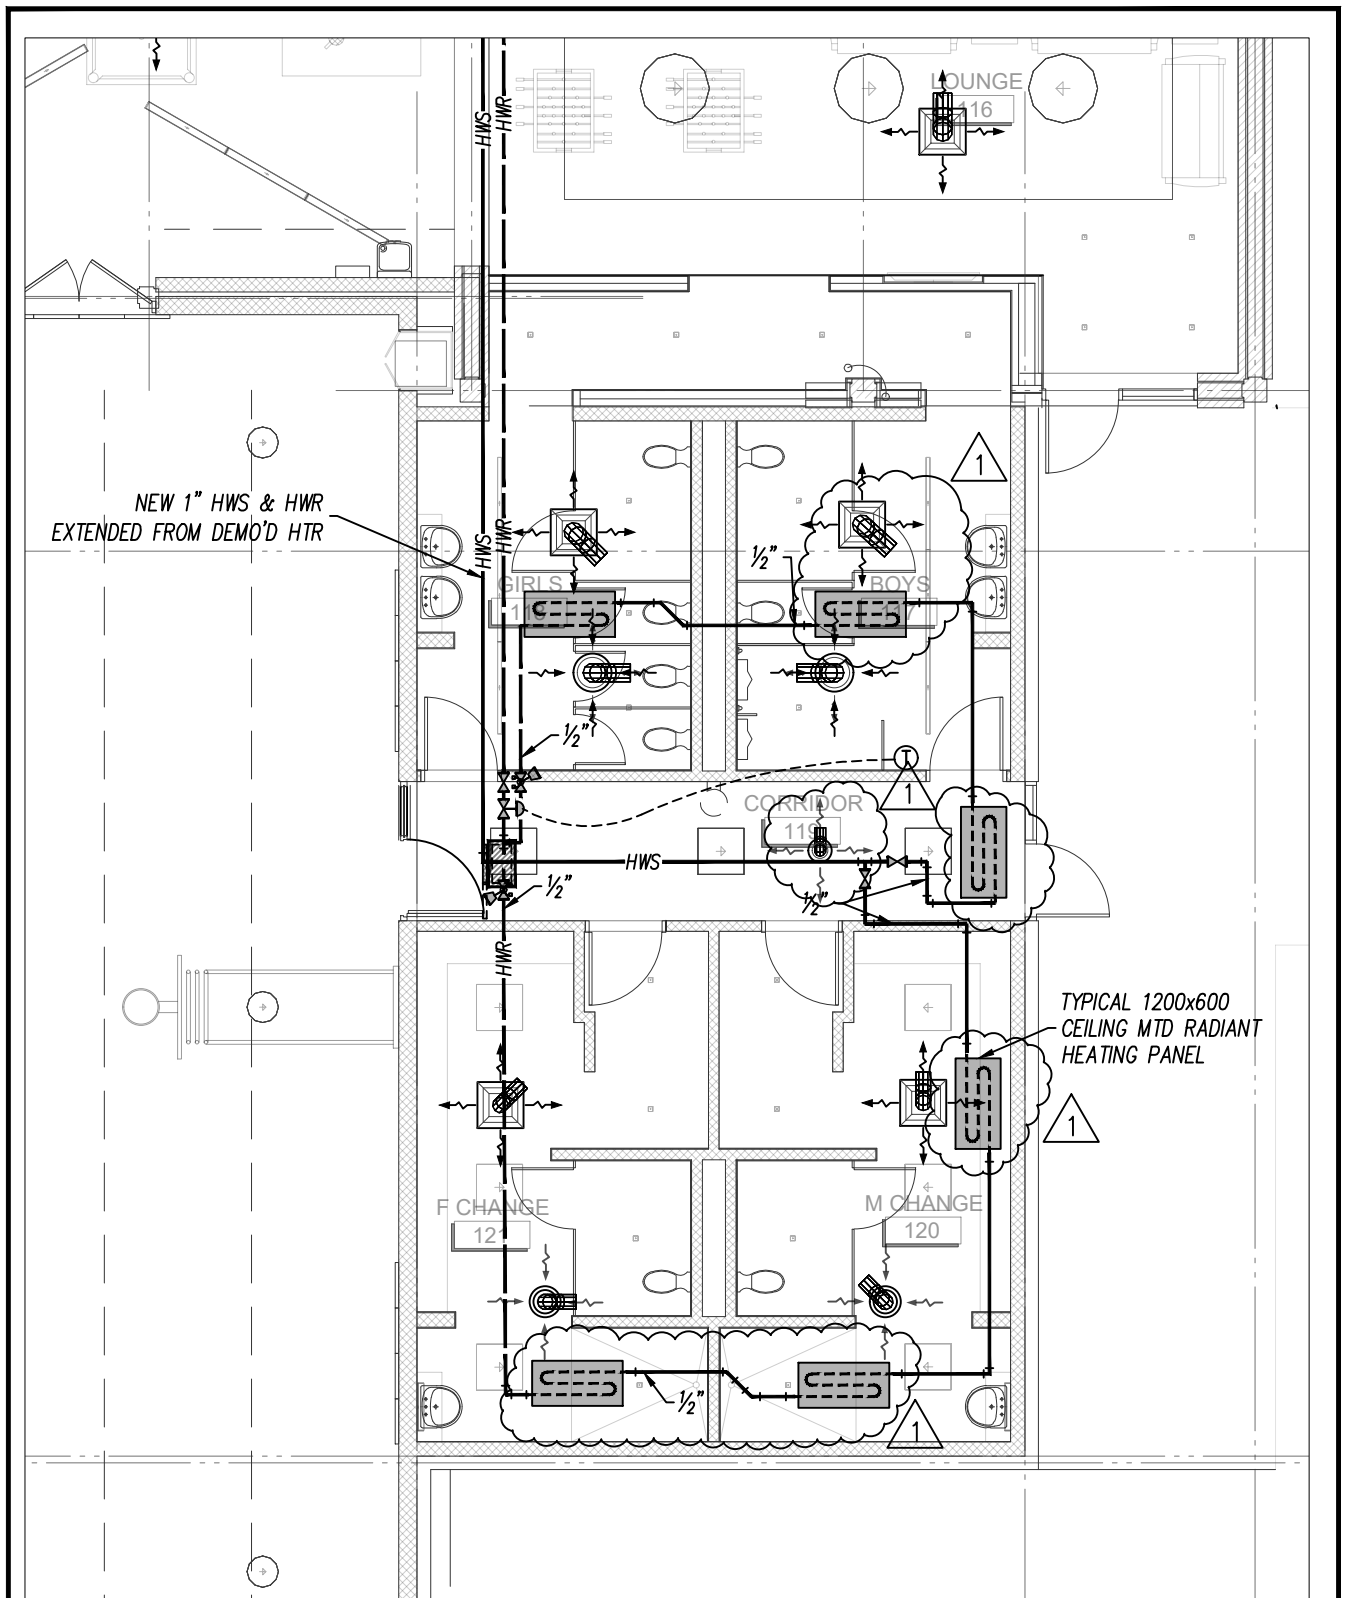

PROJECT **BOYS & GIRLS CLUB RENOVATION**
Prince of Wales

DRAWING **ADDITION WASH RM & CHANGE RM RCP**

DATE 2018-08-16	SCALE 1:100
DRAWN BY MAG	DESIGNED BY JRB
JOB NO. 2017-17	CHECKED BY MAG
DRAWING NO.	

BEKOLAY & Associates. Ltd.
 Consulting Engineers

200-1827 WOODWARD DR., OTTAWA
 PH 613-723-0474, FAX 613-723-0864
 email: jbekolay@bga.ca

MSK-5