


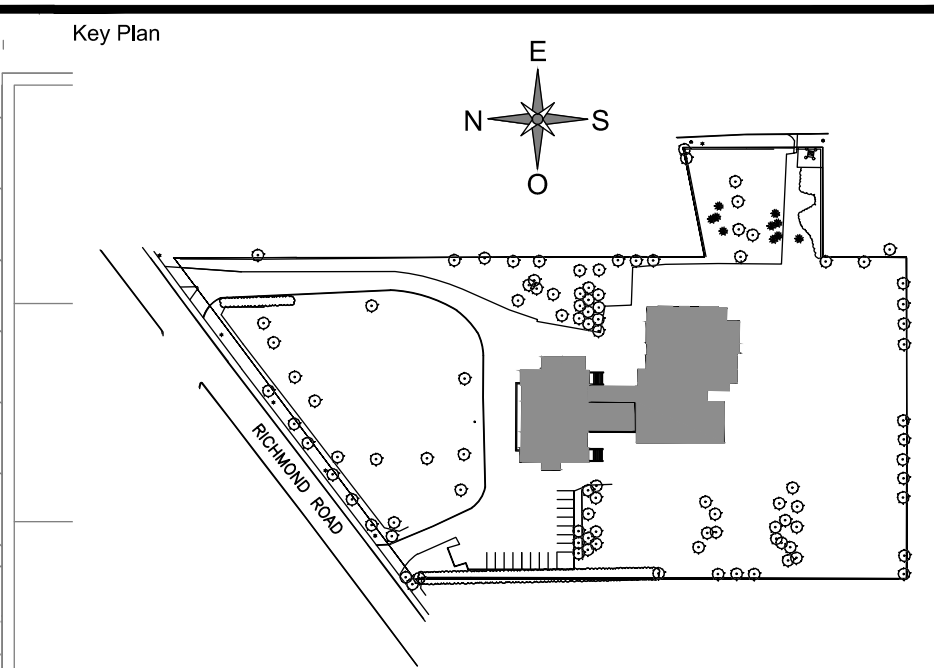

PAGEAU 
MOREL
www.pageaumorel.com
Gatineau

Structure

2018-06-01

Project

MAISON DE
DE LA FRANCOPHONIE D'OTTAWA

2720 RICHMOND ROAD, OTTAWA

Drawn by :	F.BR.	Project n°:	7342-001-000
Design by :	J.RI.	Date :	2018-06-01
Verified by :	M.L.E.	Scale :	1/8" = 1'-0"

MODIFIED

Drawing nº	E-003	Revision	0
------------	-------	----------	---