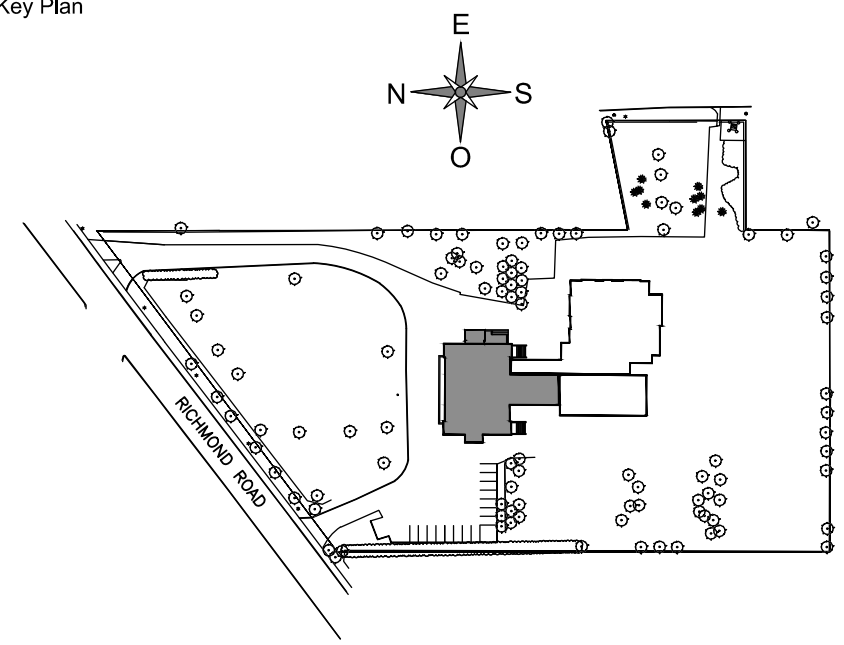


[illegible]

Architect

JLR **J.L.Richards**
ENGINEERS - ARCHITECTS - PLANNERS
www.jlrichards.ca

Structure

Seal

2018-06-01

Project

MAISON DE
DE LA FRANCOPHONIE D'OTTAWA

2720 RICHMOND ROAD, OTTAWA

File

ELECTRICAL - SERVICES
BASEMENT
NEW LAYOUT

Drawn by :	F.B.R.	Project n°:	7342-001-000
Design by :	J.R.I.	Date :	2018-06-01
Verified by :	M.L.E.	Scale :	1/8" = 1'-0"

Drawing n°	Revision
------------	----------

THIS DRAWING SHALL NOT BE USED FOR
CONSTRUCTION OR INSTALLATION
PURPOSES.

MODIFIED

E-200

0