

GENERAL NOTE(S):

- 1- ALL CONDUITS TO BE CONCEALED UNLESS OTHERWISE SPECIFIED
- 2- EXISTING RECESSED ELECTRICAL COMPONENTS (SWITCHES AND RECEPTACLES) TO BE REPLACED AND REWIRED UP TO SOURCE.
- 3- PROVIDE TAMPER RESISTANT PLUGS IN THE DAYCARE AREAS.
- 4- ALL THE ELECTRICAL SERVICES IN THE HATCHED ZONE ARE SHOWN ON THE DRAWING E-201.


SPECIFIC NOTE(S):

A- JUNCTION BOX IN CEILING SPACE FOR AUTOMATIC DOOR SYSTEM C/W CONDUIT AND PUSH BUTTONS. INSTALL A TEMPORIZED RELAY ON AUTOMATIC DOORS. COORDINATE EXACT LOCATION OF THE PUSH BUTTONS WITH ARCHITECT.

IDENTIFICATION(S):

- 1 TWO(2) NEW CABLE TRAYS CF 150/150 FROM LEGRAND. INSTALL CABLES TRAY ONE OVER THE OTHER.
- 2 PROVIDE POWER TO KEY OPERATED BASKET LIFT MOTOR. (120V)
- 3 PROVIDE POWER TO KEY OPERATED DIVIDER (120V) AND A LOCKABLE PLASTIC COVER.
- 4 INSTALL OUTSIDE RECEPTACLE FOR FUTURE SIGN. HEIGHT TO BE DETERMINED ON SITE.
- 5 ELECTRICAL CONNECTION FOR FAN ON THE ROOF.
- 6 COORDINATE EXACT HEIGHT AND LOCATION WITH OWNER. PLUG IS APPROXIMATELY AT 72" AND DATA AT 60" FROM THE FLOOR.
- 7 SEE KITCHEN DETAIL.

Key Plan

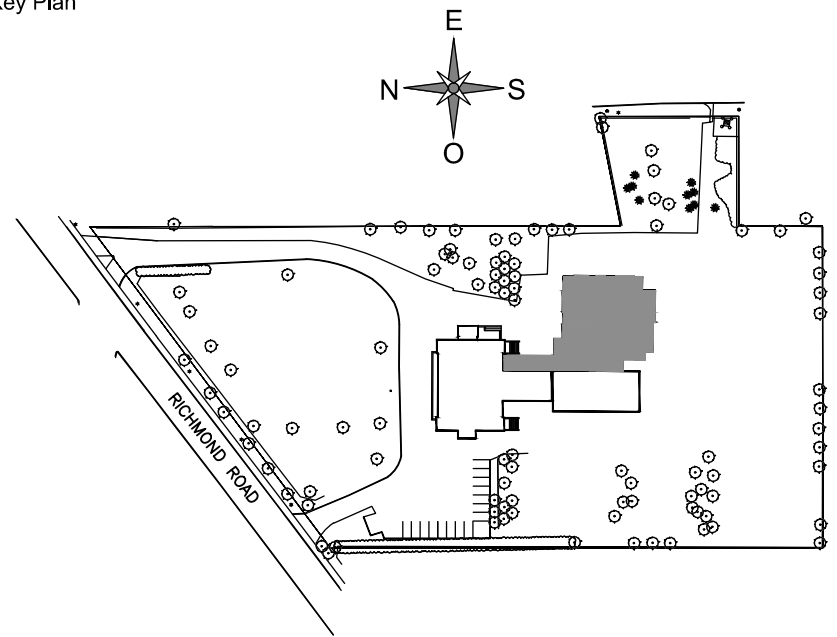

△ REVIEW

Nº	Date	Description
0	2018-06-01	FOR TENDER

PAGEAU
MOREL
www.pageaumorel.com
Gatineau

Architect



J.L. Richards
ENGINEERS - ARCHITECTS - PLANNERS
www.jlrichards.ca

Structure

Sea



2018-06-01

Project

MAISON DE
DE LA FRANCOPHONIE D'OTTAWA
2720 RICHMOND ROAD, OTTAWA

Title

ELECTRICAL - SERVICES
GROUND FLOOR
NEW LAYOUT

Drawn by :	F.BR.	Project n°:	7342-001-000
Design by :	J.RI.	Date :	2018-06-01
Verified by :	M.L.E.	Scale :	1/8" = 1'-0"

Drawing n°

Revision

THIS DRAWING SHALL NOT BE USED FOR
CONSTRUCTION OR INSTALLATION
PURPOSES.

MODIFIED

E-202

C