


[illegible]

PAGEAU MOREL
www.pageaumorel.com
Gatineau

Architect

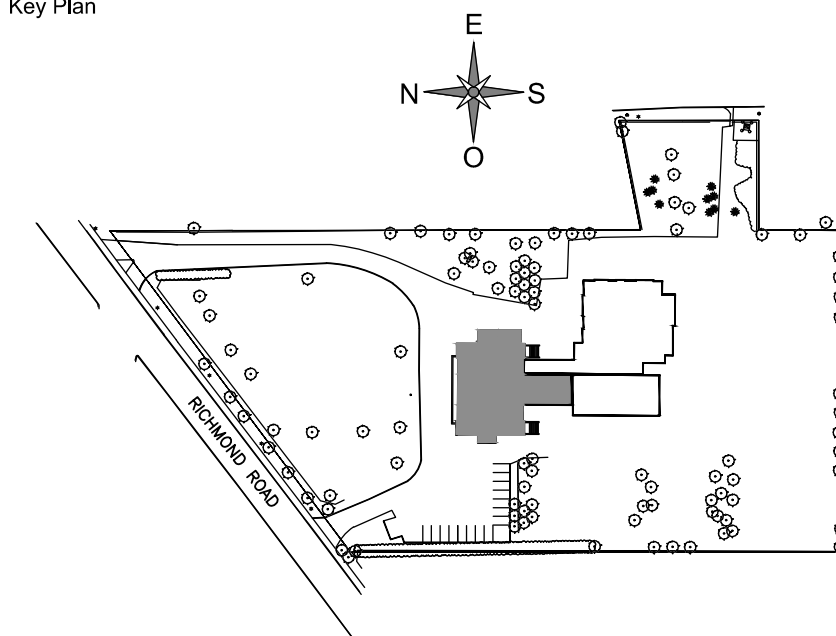

J.L. Richards
ENGINEERS • ARCHITECTS • PLANNERS
www.jlrichards.ca

Structure

Seal



2018-06-01

Project

MAISON DE
DE LA FRANCOPHONIE D'OTTAWA
2720 RICHMOND ROAD, OTTAWA

Title

ELECTRICAL
MULTIDISCIPLINARY
BASEMENT


Drawn by :	F.BR.	Project n°:	7342-001-000
Design by :	J.RI.	Date :	2018-06-01
Verified by :	M.L.E.	Scale :	INDICATED

Drawing n°


Revision

ED-200

0

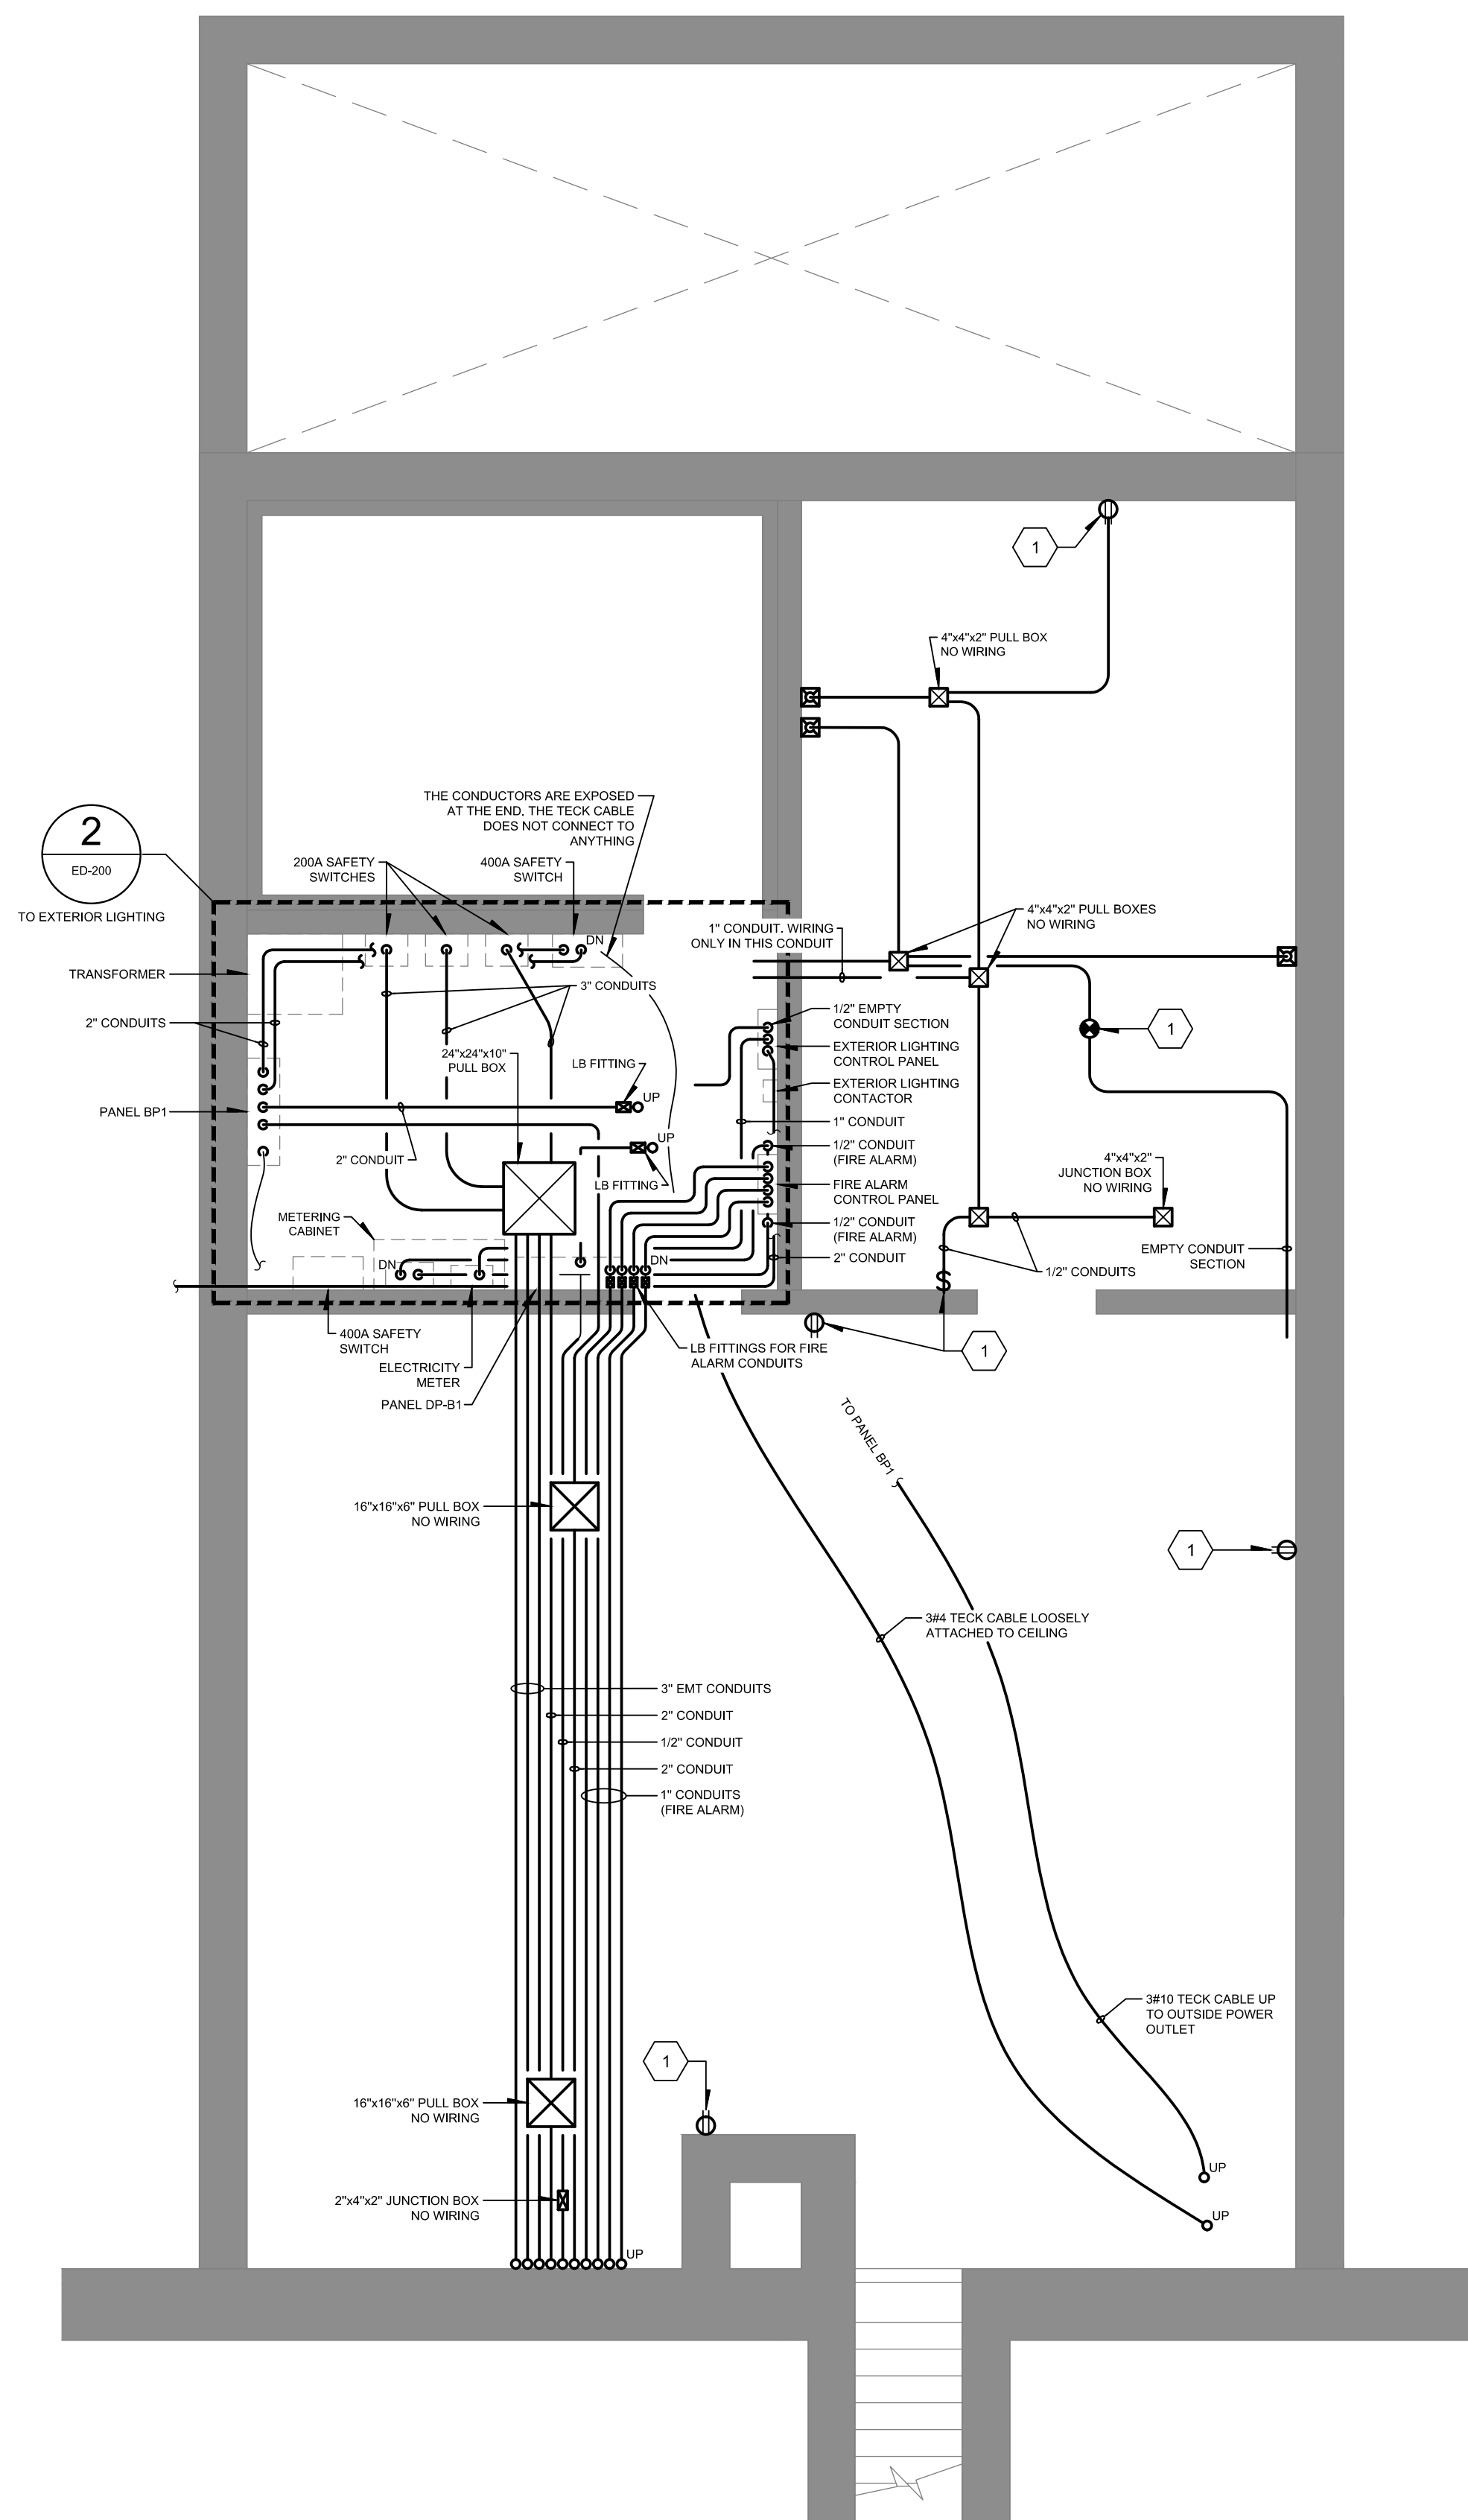

1 BASEMENT PLAN

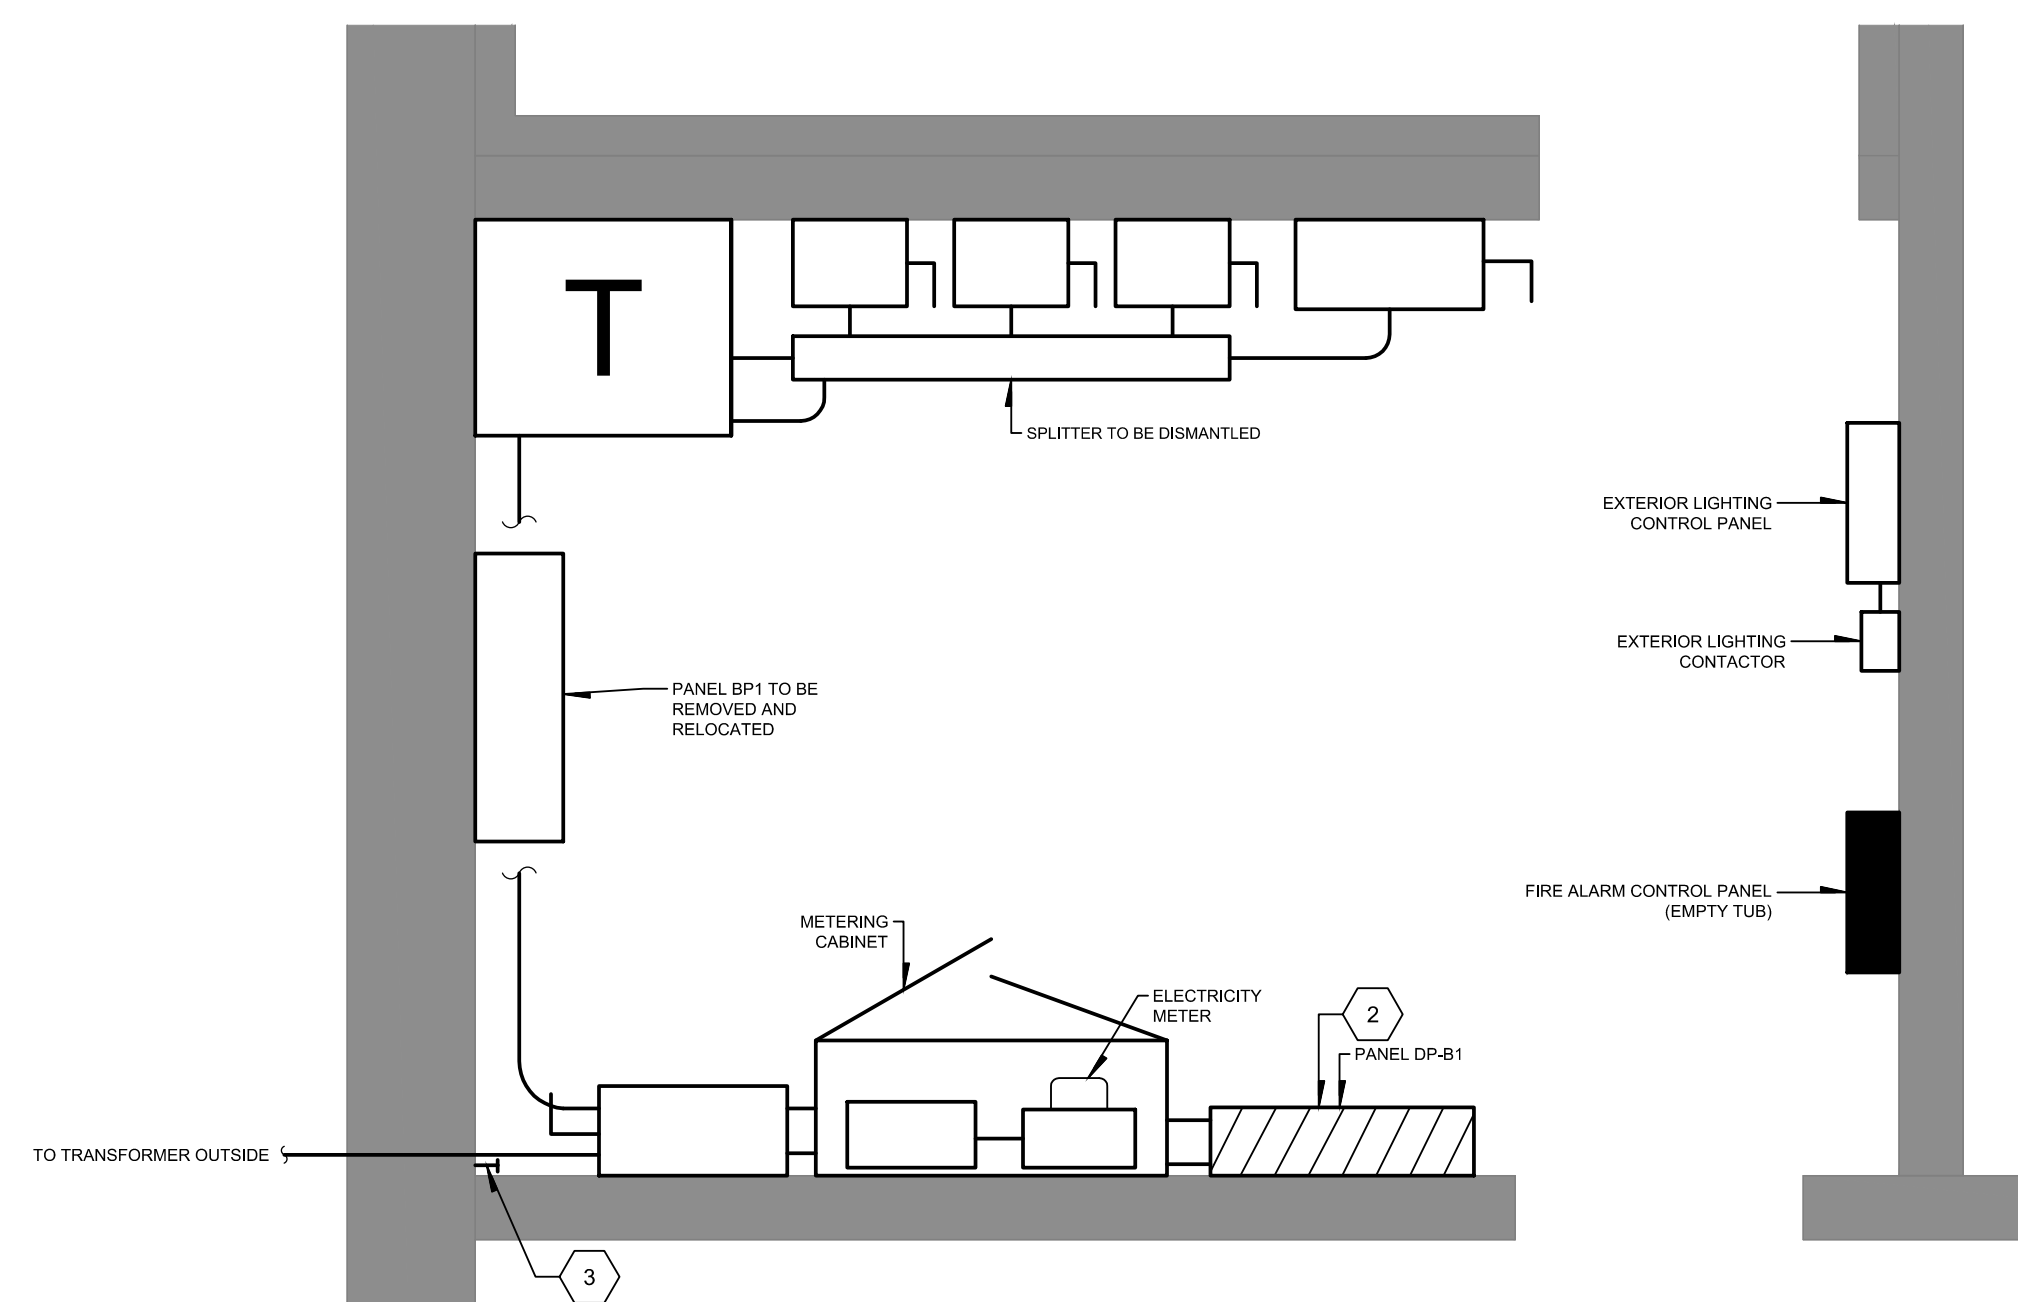

2 BASEMENT - ELECTRICAL ROOM
ED-200 SCALE: 1/2" = 1'-0"

THIS DRAWING IS ISSUED FOR DEMOLITION PURPOSES, IT REPRESENTS AN INVENTORY OF THE MAIN EXISTING INSTALLATIONS, GENERALLY VERIFIED IN CONNECTION WITH THE MODIFICATIONS SHOWN ON THIS DRAWING'S "MODIFIED" VERSION, AND OF WHICH THE GENUINE CONDITIONS MUST BE OBSERVED ON THE SITE BY THE CONTRACTOR.

DÉMOLITION

ED-200

0