


SECOND FLOOR

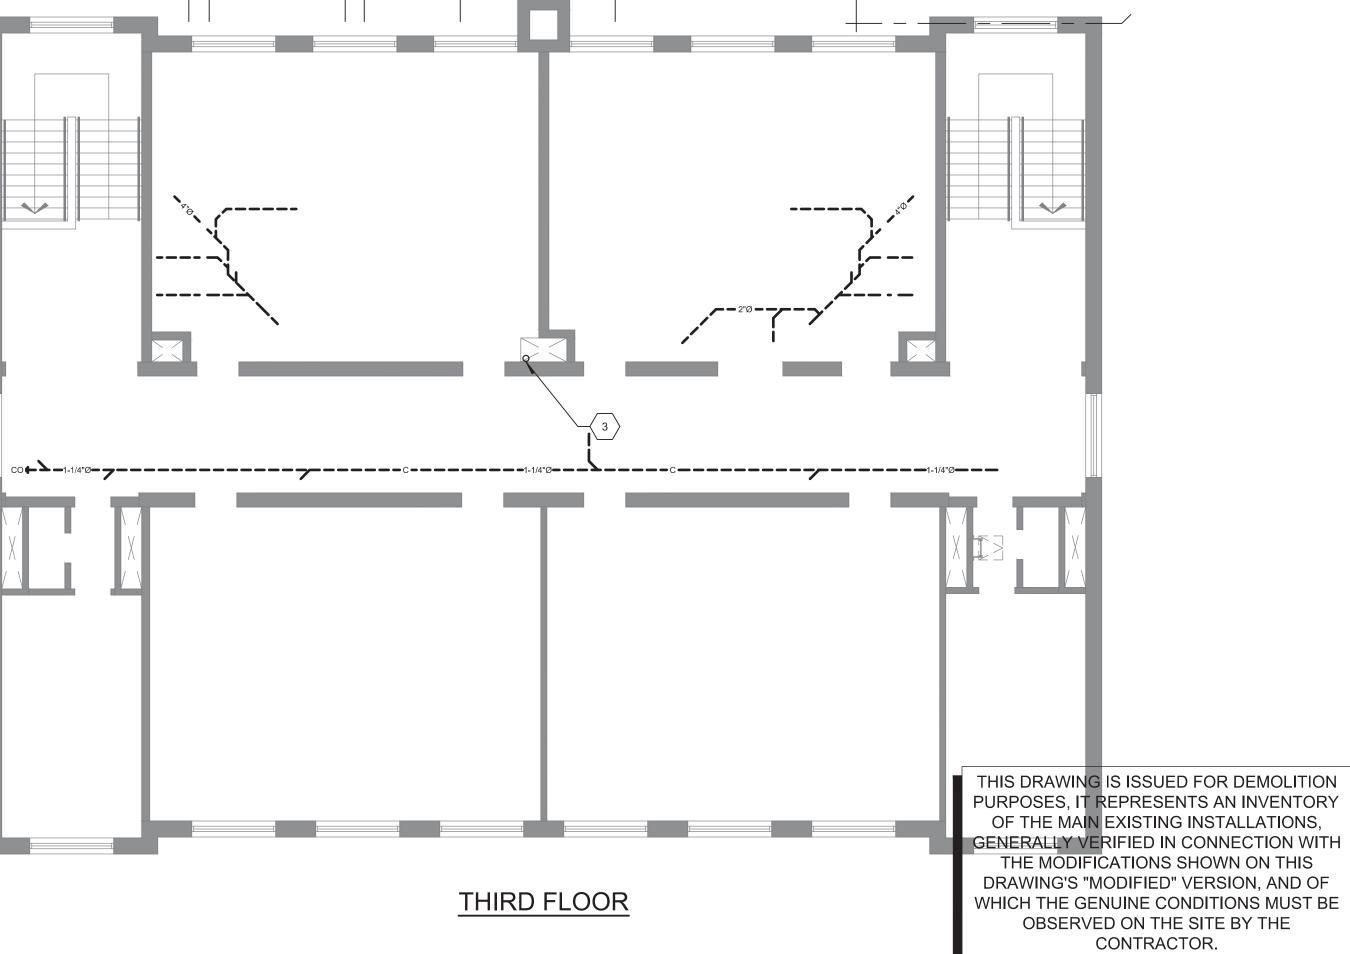


GENERAL NOTE(S):

1- FOR INFORMATION ONLY. PIPING MATERIEL FOR CONDENSATE DRAINAGE SHOWN ON DRAWING IS AS FOLLOWS. MAIN PIPING IS IN XFR PLASTIC PIPING AND SIDE BRANCHES ARE COPPER LINES.

2- FOR INFORMATION ONLY. PIPING MATERIEL FOR STORM AND SANITARY DRAINAGE SHOWN ON DRAWING IS AS FOLLOWS. ALL PIPING IS IN XFR PLASTIC PIPE. THIS INCLUDES SIDE BRANCHES UP TO CONNECTION. NO CONNECTIONS OR FLANGE FOR CONNECTION TO A FIXTURE HAVE BEEN INSTALLED. IF ANY REMOVE AND REPLACE.

IDENTIFICATION(S):

- SECTION OF XFR PLASTIC PIPING FOR ROOF DRAIN IS PARTIALLY INSTALLED IN THE ATTIC BUT NOT CONNECTED AT EITHER END. REUSE FOR RISER REPLACEMENT.
- 2 EXISTING STORM RISER TO BE REPLACED FROM GROUND FLOOR TO ROOF DRAIN, INCLUDING ROOF DRAIN. SEE NEW LAYOUT
- EXITINGS STORM DRAIN RISER CURRENTLY IN CAST IRON PIPE TO BE REMOVED AND REPLACED BY NEW XFR PLASTIC PIPING. FROM CEILING ON GROUND FLOOR TO THE UNDER SIDE OF THE ROOF
- EXISTING CONDENSATE DRAINAGE PARTIALLY DONE, REMOVE ALL PIPING AND REDO.

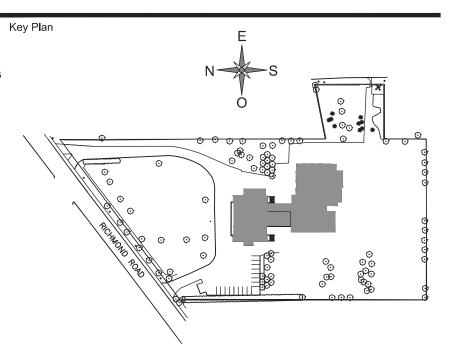

_	<u> </u>		
N	o Date	Description	
	2018-06-01	FOR TENDER	





Structure



Projec

MAISON DE DE LA FRANCOPHONIE D'OTTAWA

2720 RICHMOND ROAD, OTTAWA

MECHANICAL
PLUMBING
2ND, 3RD AND ATTIC DEMOLITION

 Drawn by :
 B. TREMBLAY
 Project n°:
 7342-001-00

 Design by :
 B. TREMBLAY
 Date :
 2018-06-01

 Verified by :
 F. DIONNE
 Scale :
 1/8" = 1'-0"

Drawing n° MD-202

0