



1 - INSTALLATION DETAIL OF BACKFLOW PREVENTER


SCALE: N.T.S.

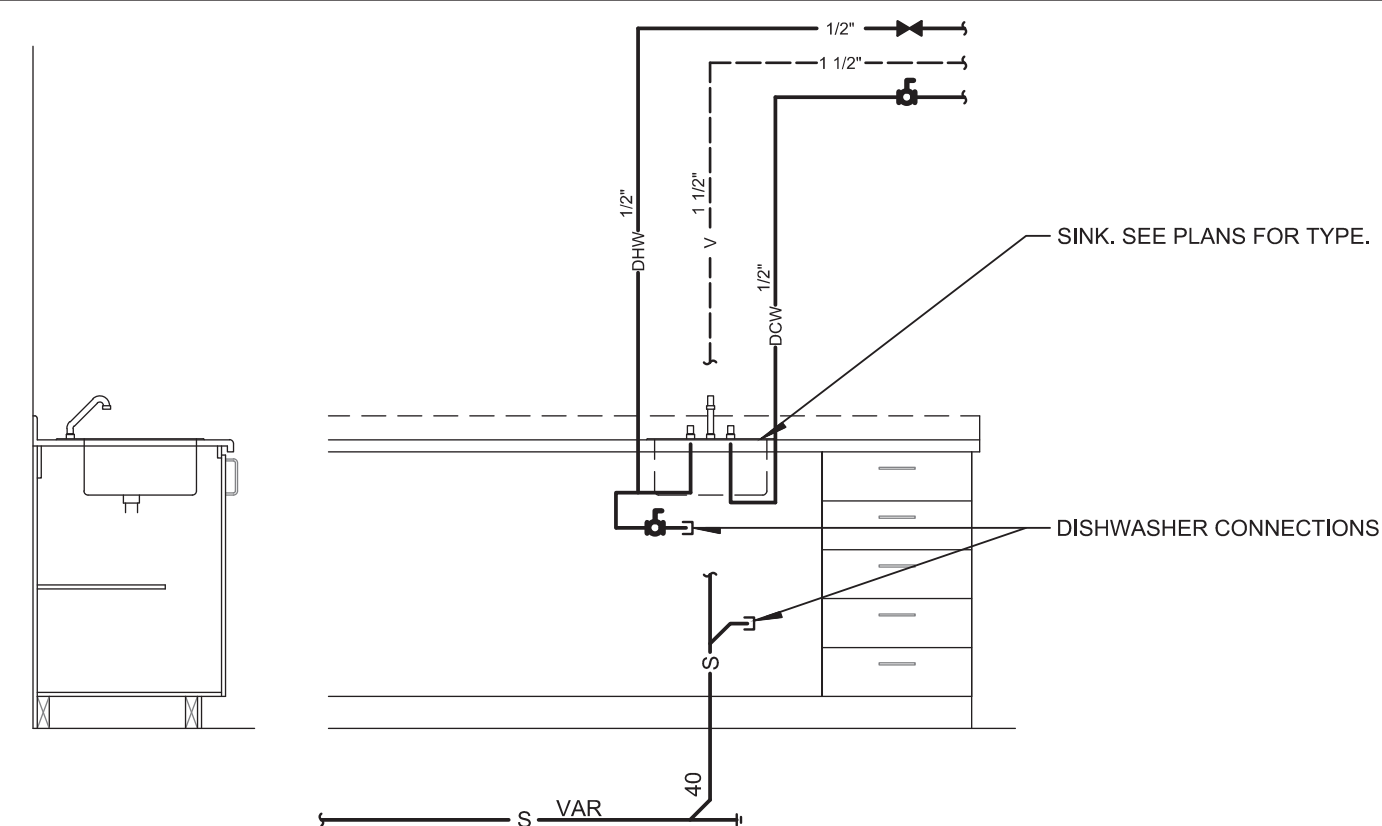

2
-
KITCHEN SINK INSTALLATION DETAIL
SCALE: N.T.S.

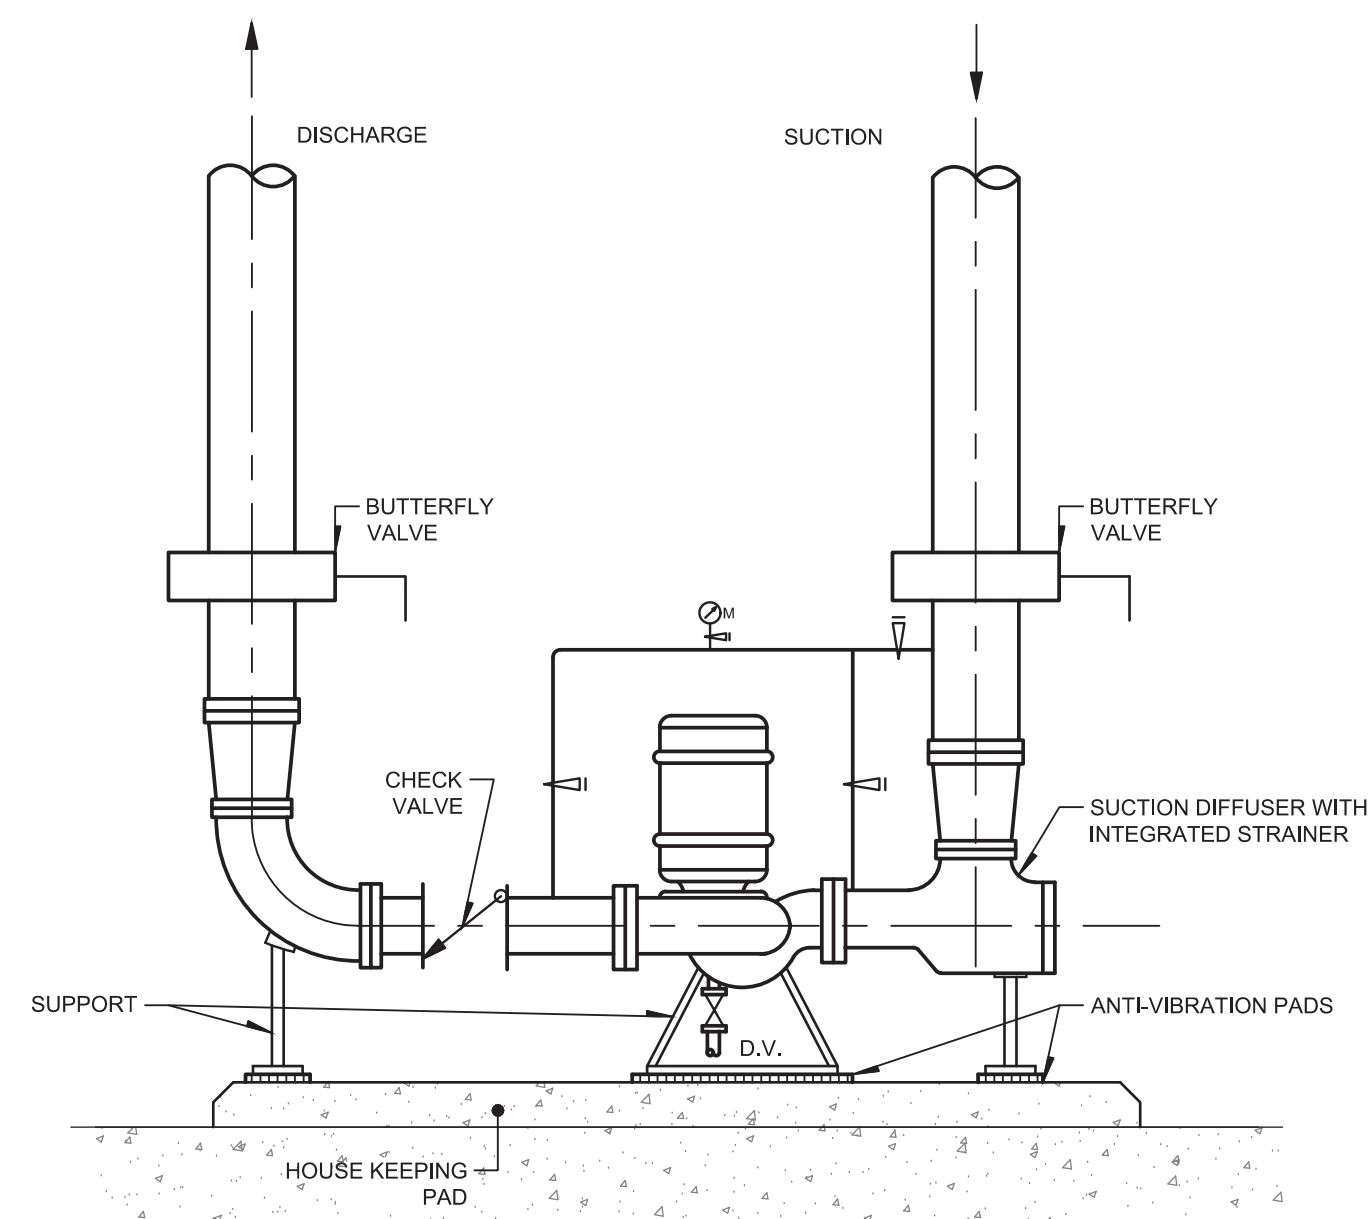

5 VERTICAL PUMP INSTALLATION
SCALE: N.T.S.

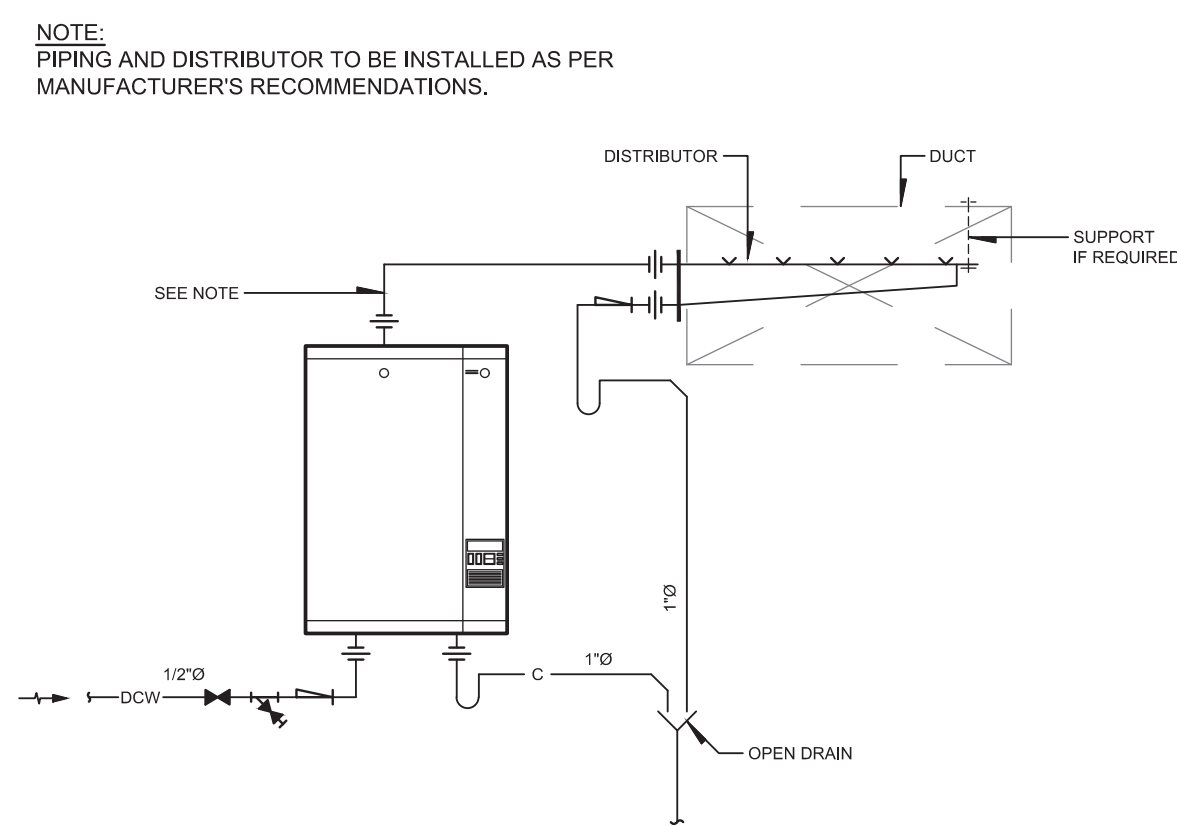




DRAIN

ELECTRIC WATER HEATER INSTALLATION DETAIL

SCALE: N.T.S.

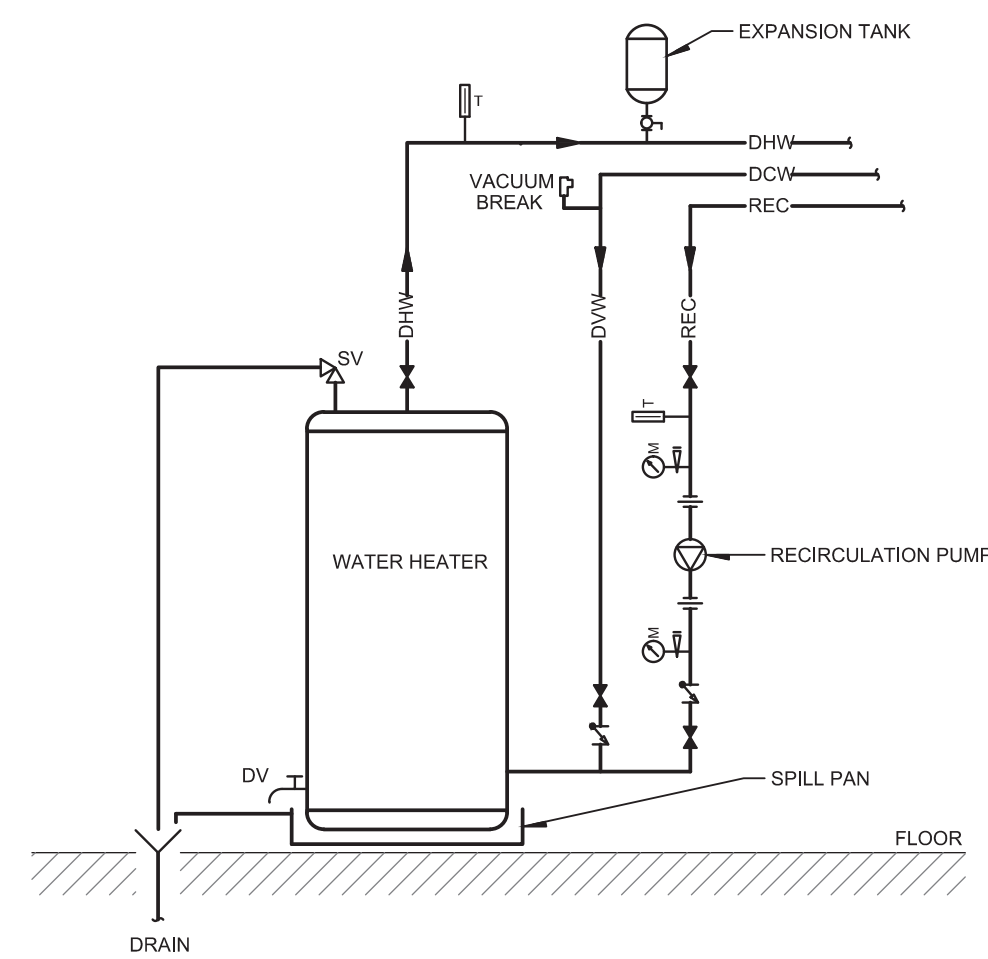




DRAIN

ELECTRIC WATER HEATER INSTALLATION DETAIL


SCALE: N.T.S.

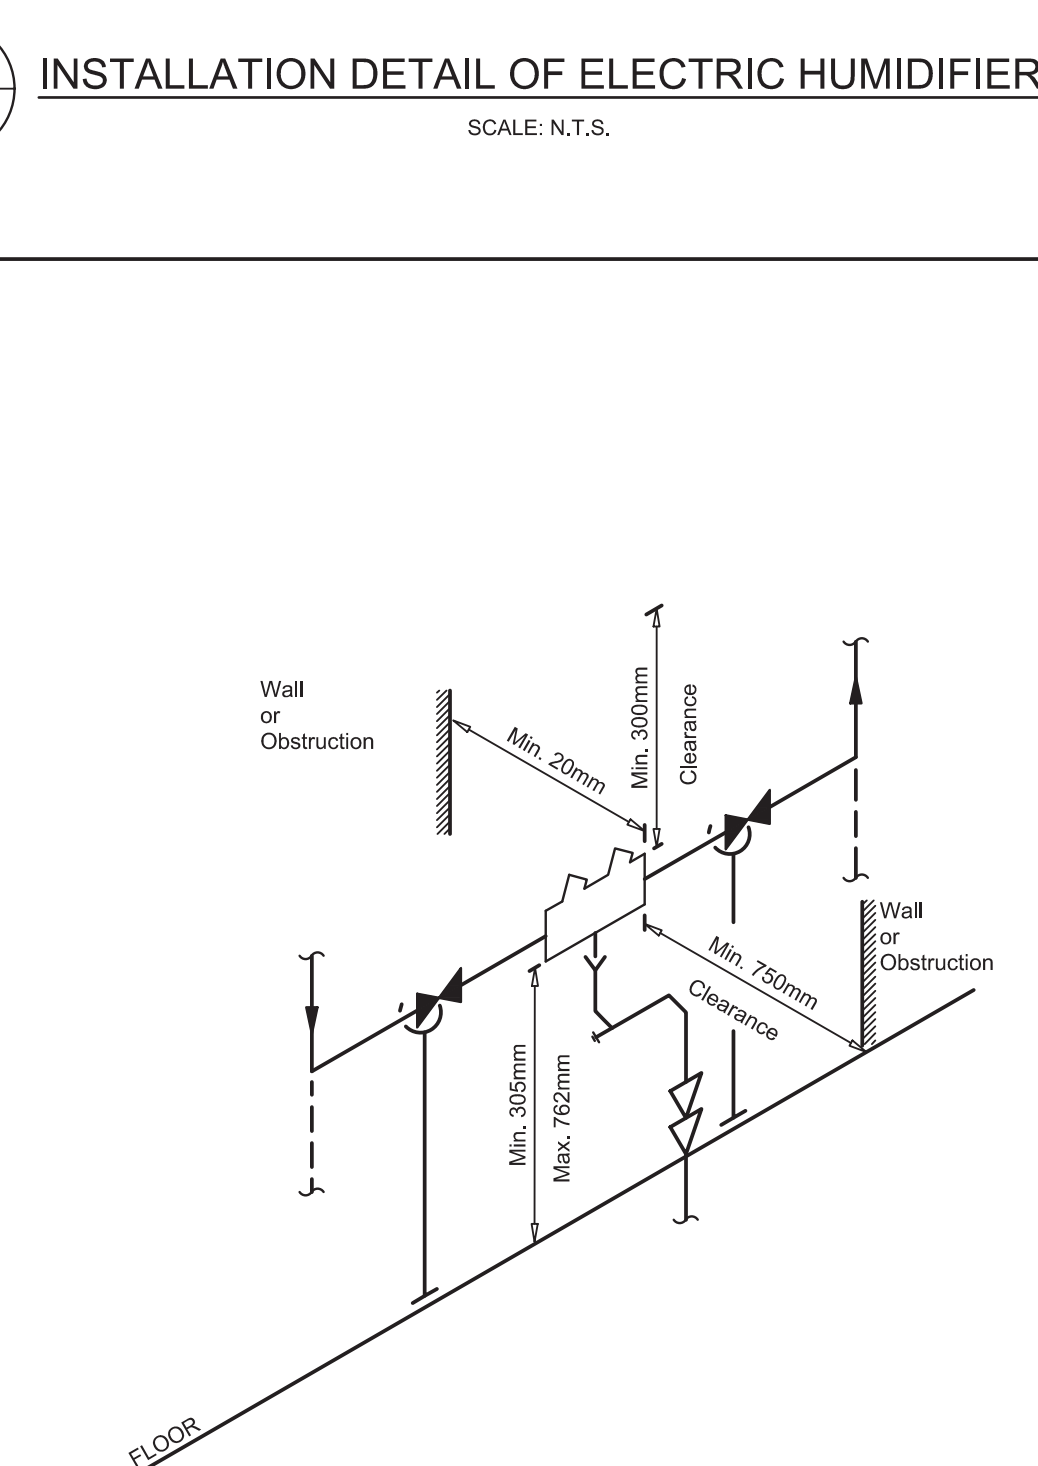


6
-

INSTALLATION DETAIL OF BACKFLOW PREVENTER

SCALE: N.T.S.

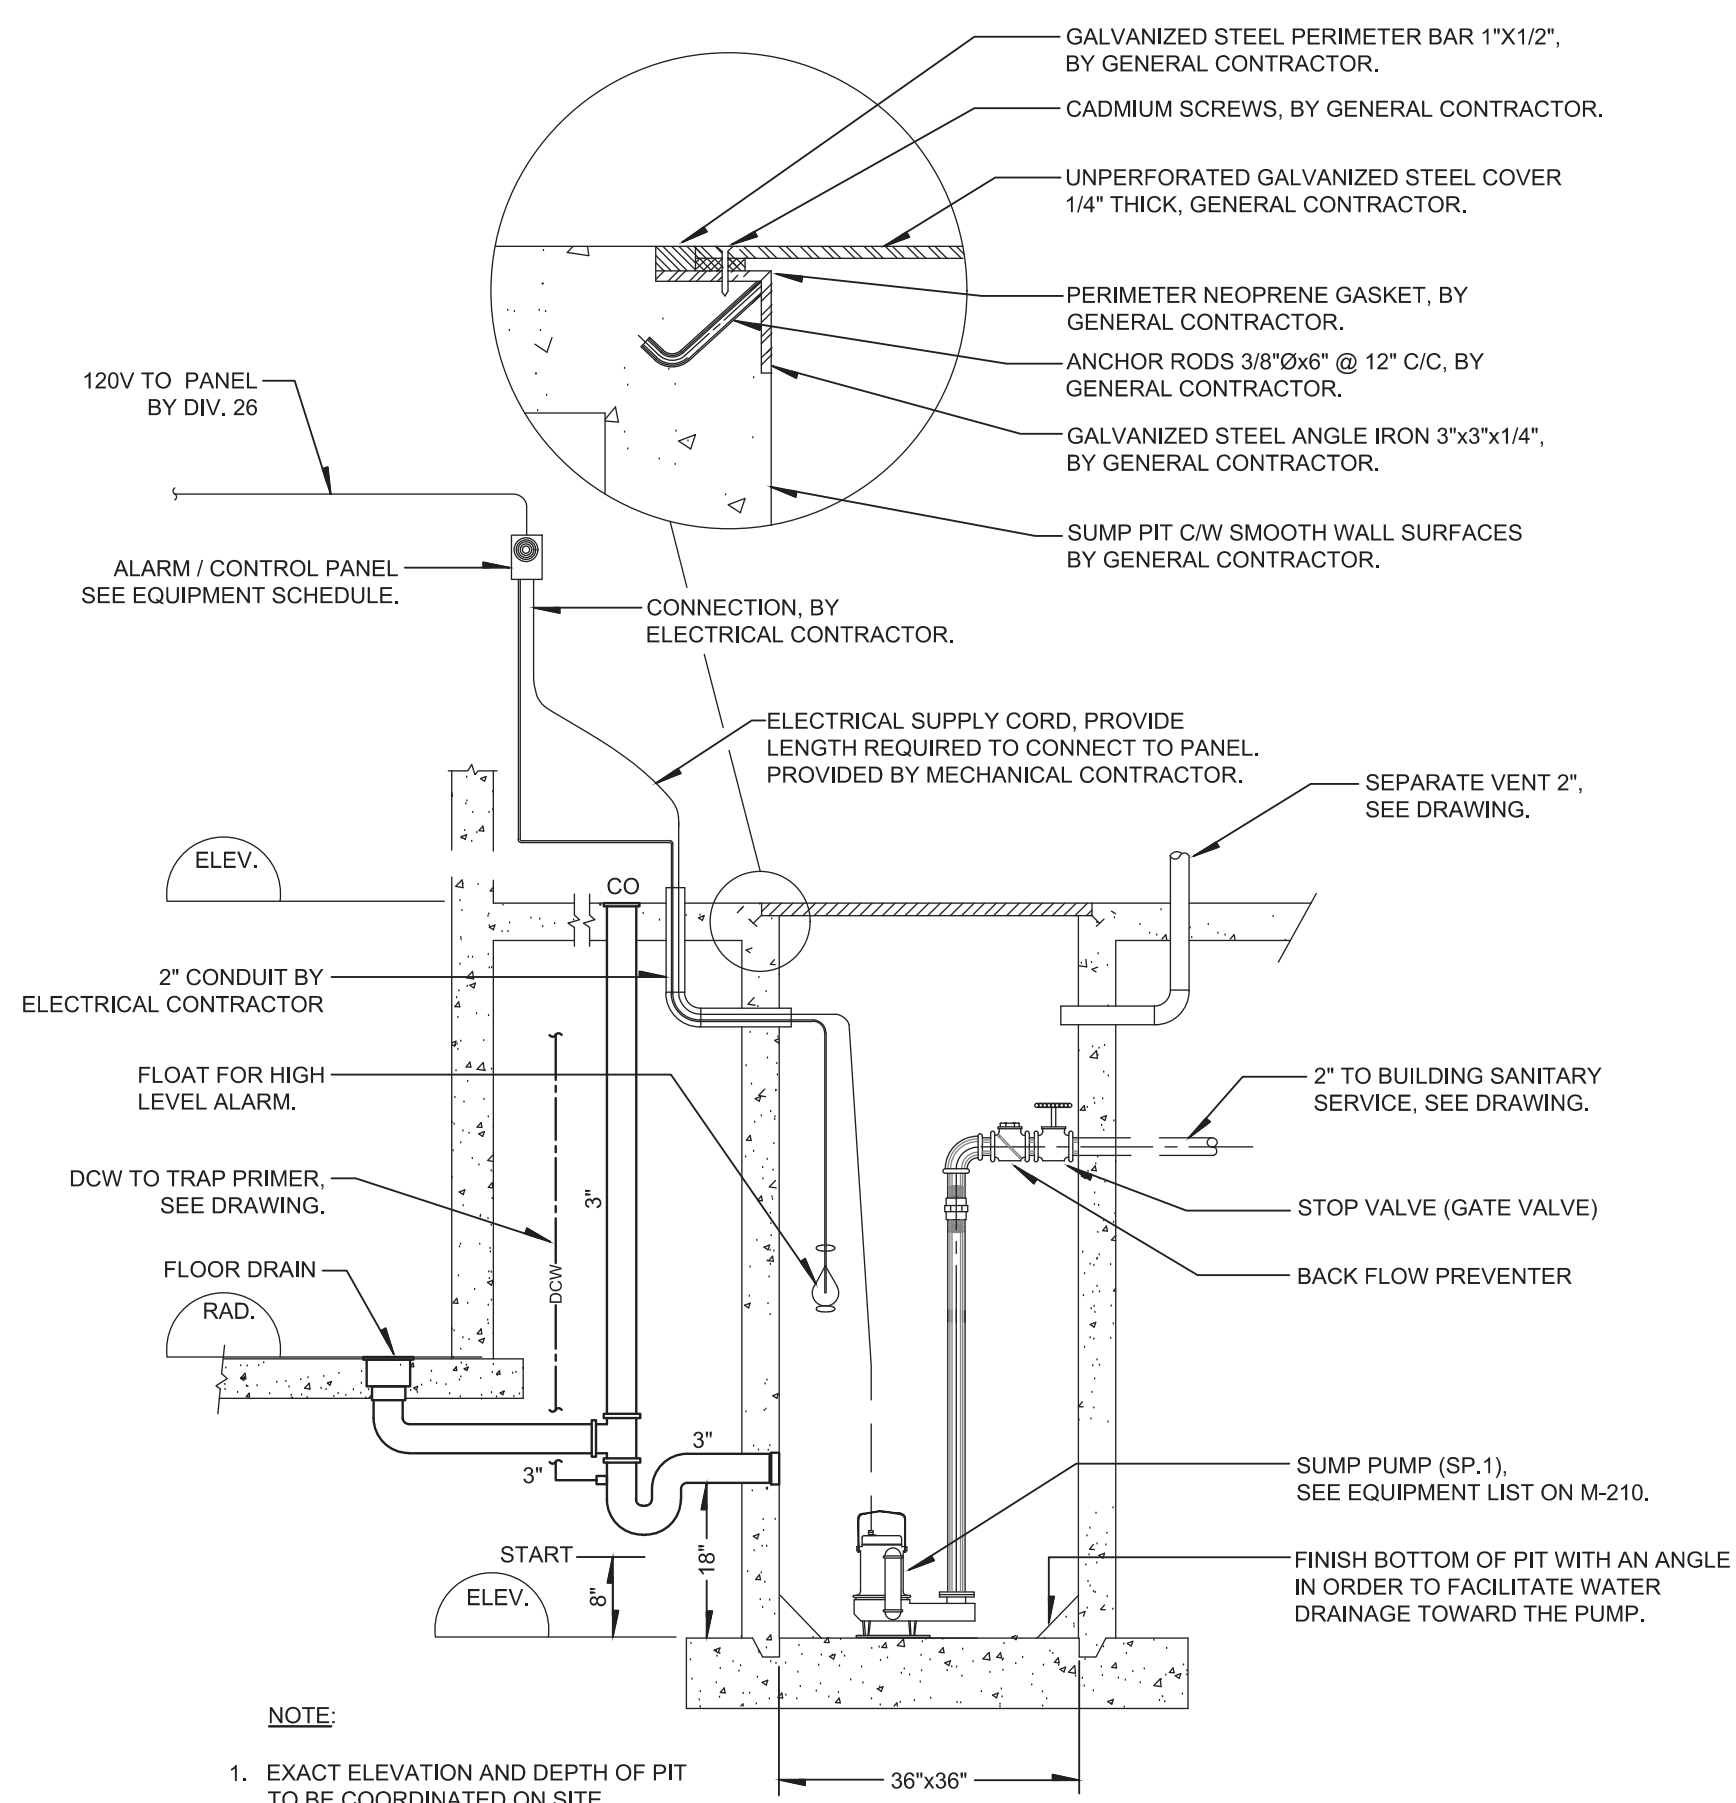

7 - INSTALLATION DETAIL OF ELEVATOR SUMP PIT

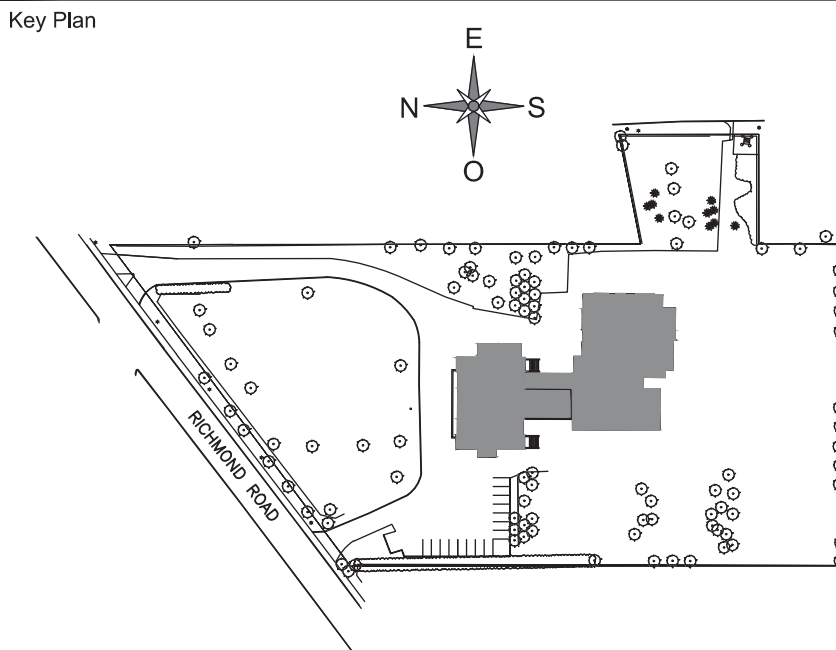

△ REVIEW

Nº	Date	Description
0	2018-06-01	FOR TENDER

PAGEAU 
MOREL
www.pageaumorel.com
Gatineau

Architect



J.L. Richards
ENGINEERS • ARCHITECTS • PLANNERS
www.jlrichards.ca

Structure

Seal



2018-06-0

Project

MAISON DE
DE LA FRANCOPHONIE D'OTTAWA
2720 RICHMOND ROAD, OTTAWA

Title

MECHANICAL PLUMBING DIAGRAMS & DETAILS

Drawn by: B. TREMBLAY Project n°: 7342-001-000

Design by : B. TREMBLAY

Date : 2018-06-01

Verified by : F. DIONNE

Scale : 1/8" = 1'-0"

Drawing n°

Revision

M-211

C