

[illegible]

hitect


JLR **J.L.Richards**
ENGINEERS · ARCHITECTS · PLANNERS
www.jlrichards.ca

ucture

2018-06-01

MECHANICAL FIRE PROTECTION
GROUND FLOOR NEW LAYOUT
FOR SEQUENCE 3

...wing n°	Revision
------------	----------

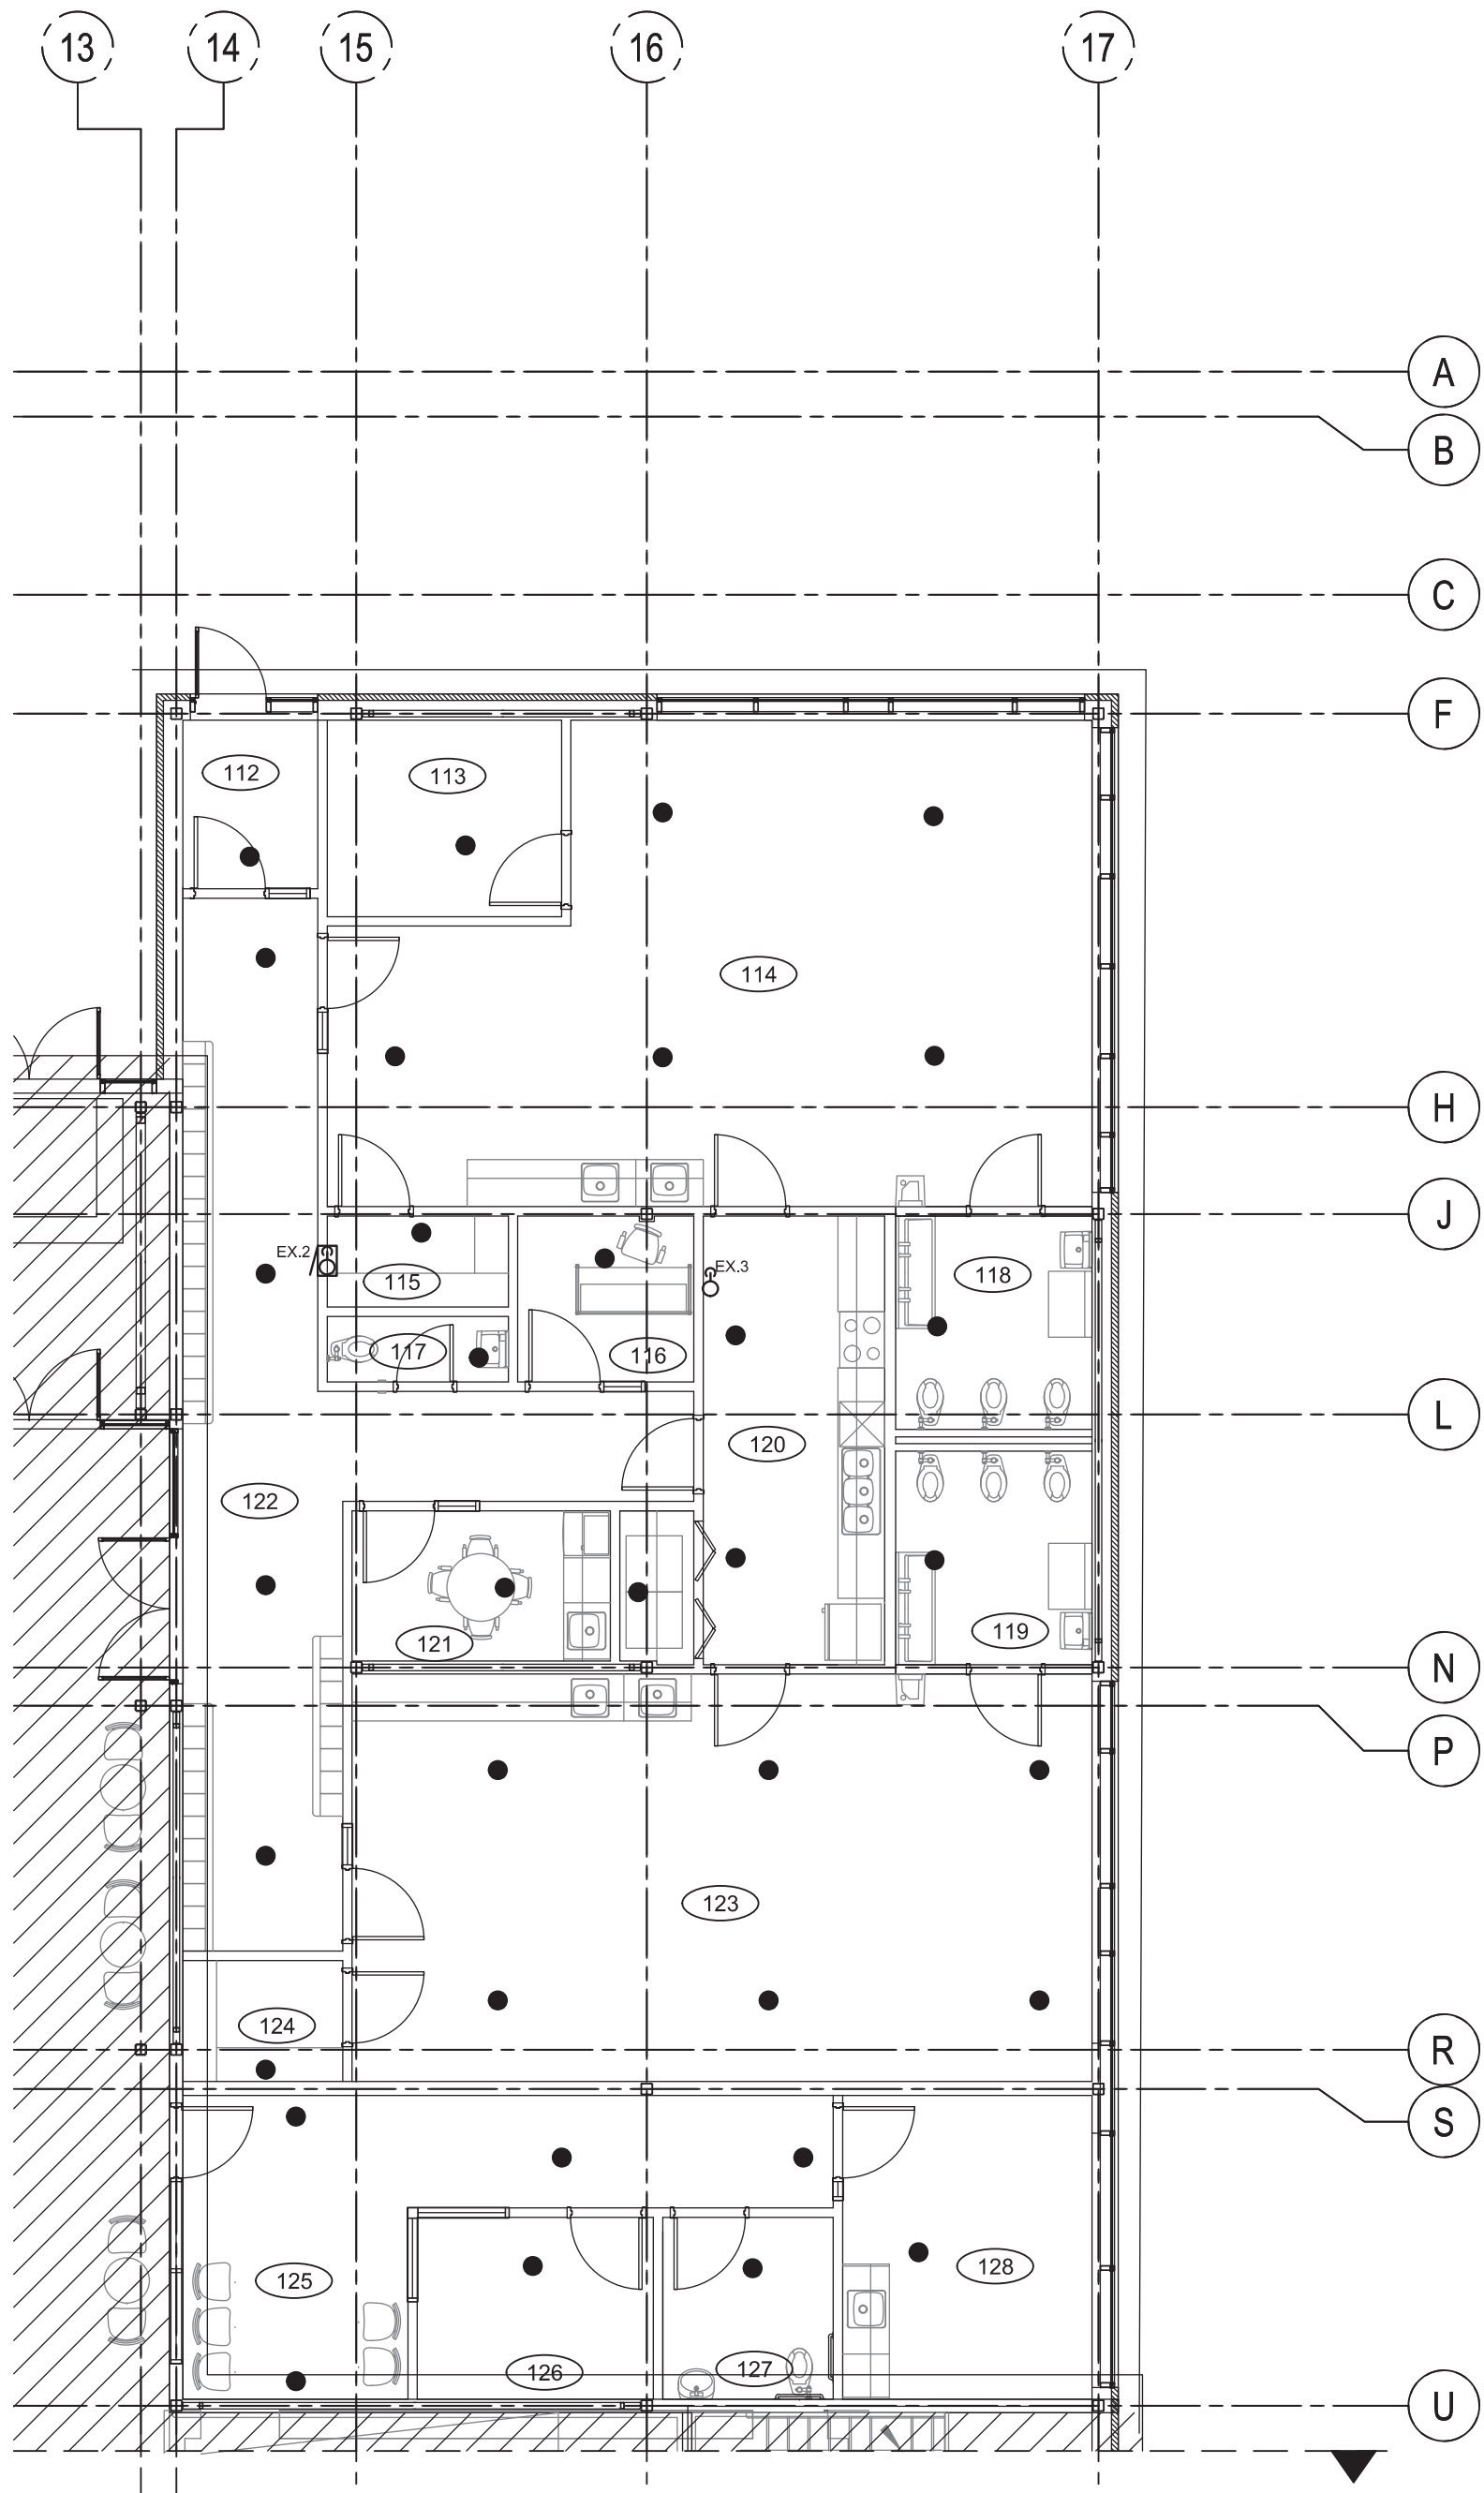

GROUND FLOOR - SOUTH
FOR SEQUENCE 3