

[illegible]

Architect

 **J.L. Richards**  
ENGINEERS • ARCHITECTS • PLANNERS  
[www.jlrichards.ca](http://www.jlrichards.ca)


Structure

Title

MECHANICAL VENTILATION  
GROUND FLOOR NEW LAYOUT  
FOR SEQUENCE 3

|            |          |
|------------|----------|
| Drawing n° | Revision |
|------------|----------|

|       |   |
|-------|---|
| M-905 | 0 |
|-------|---|

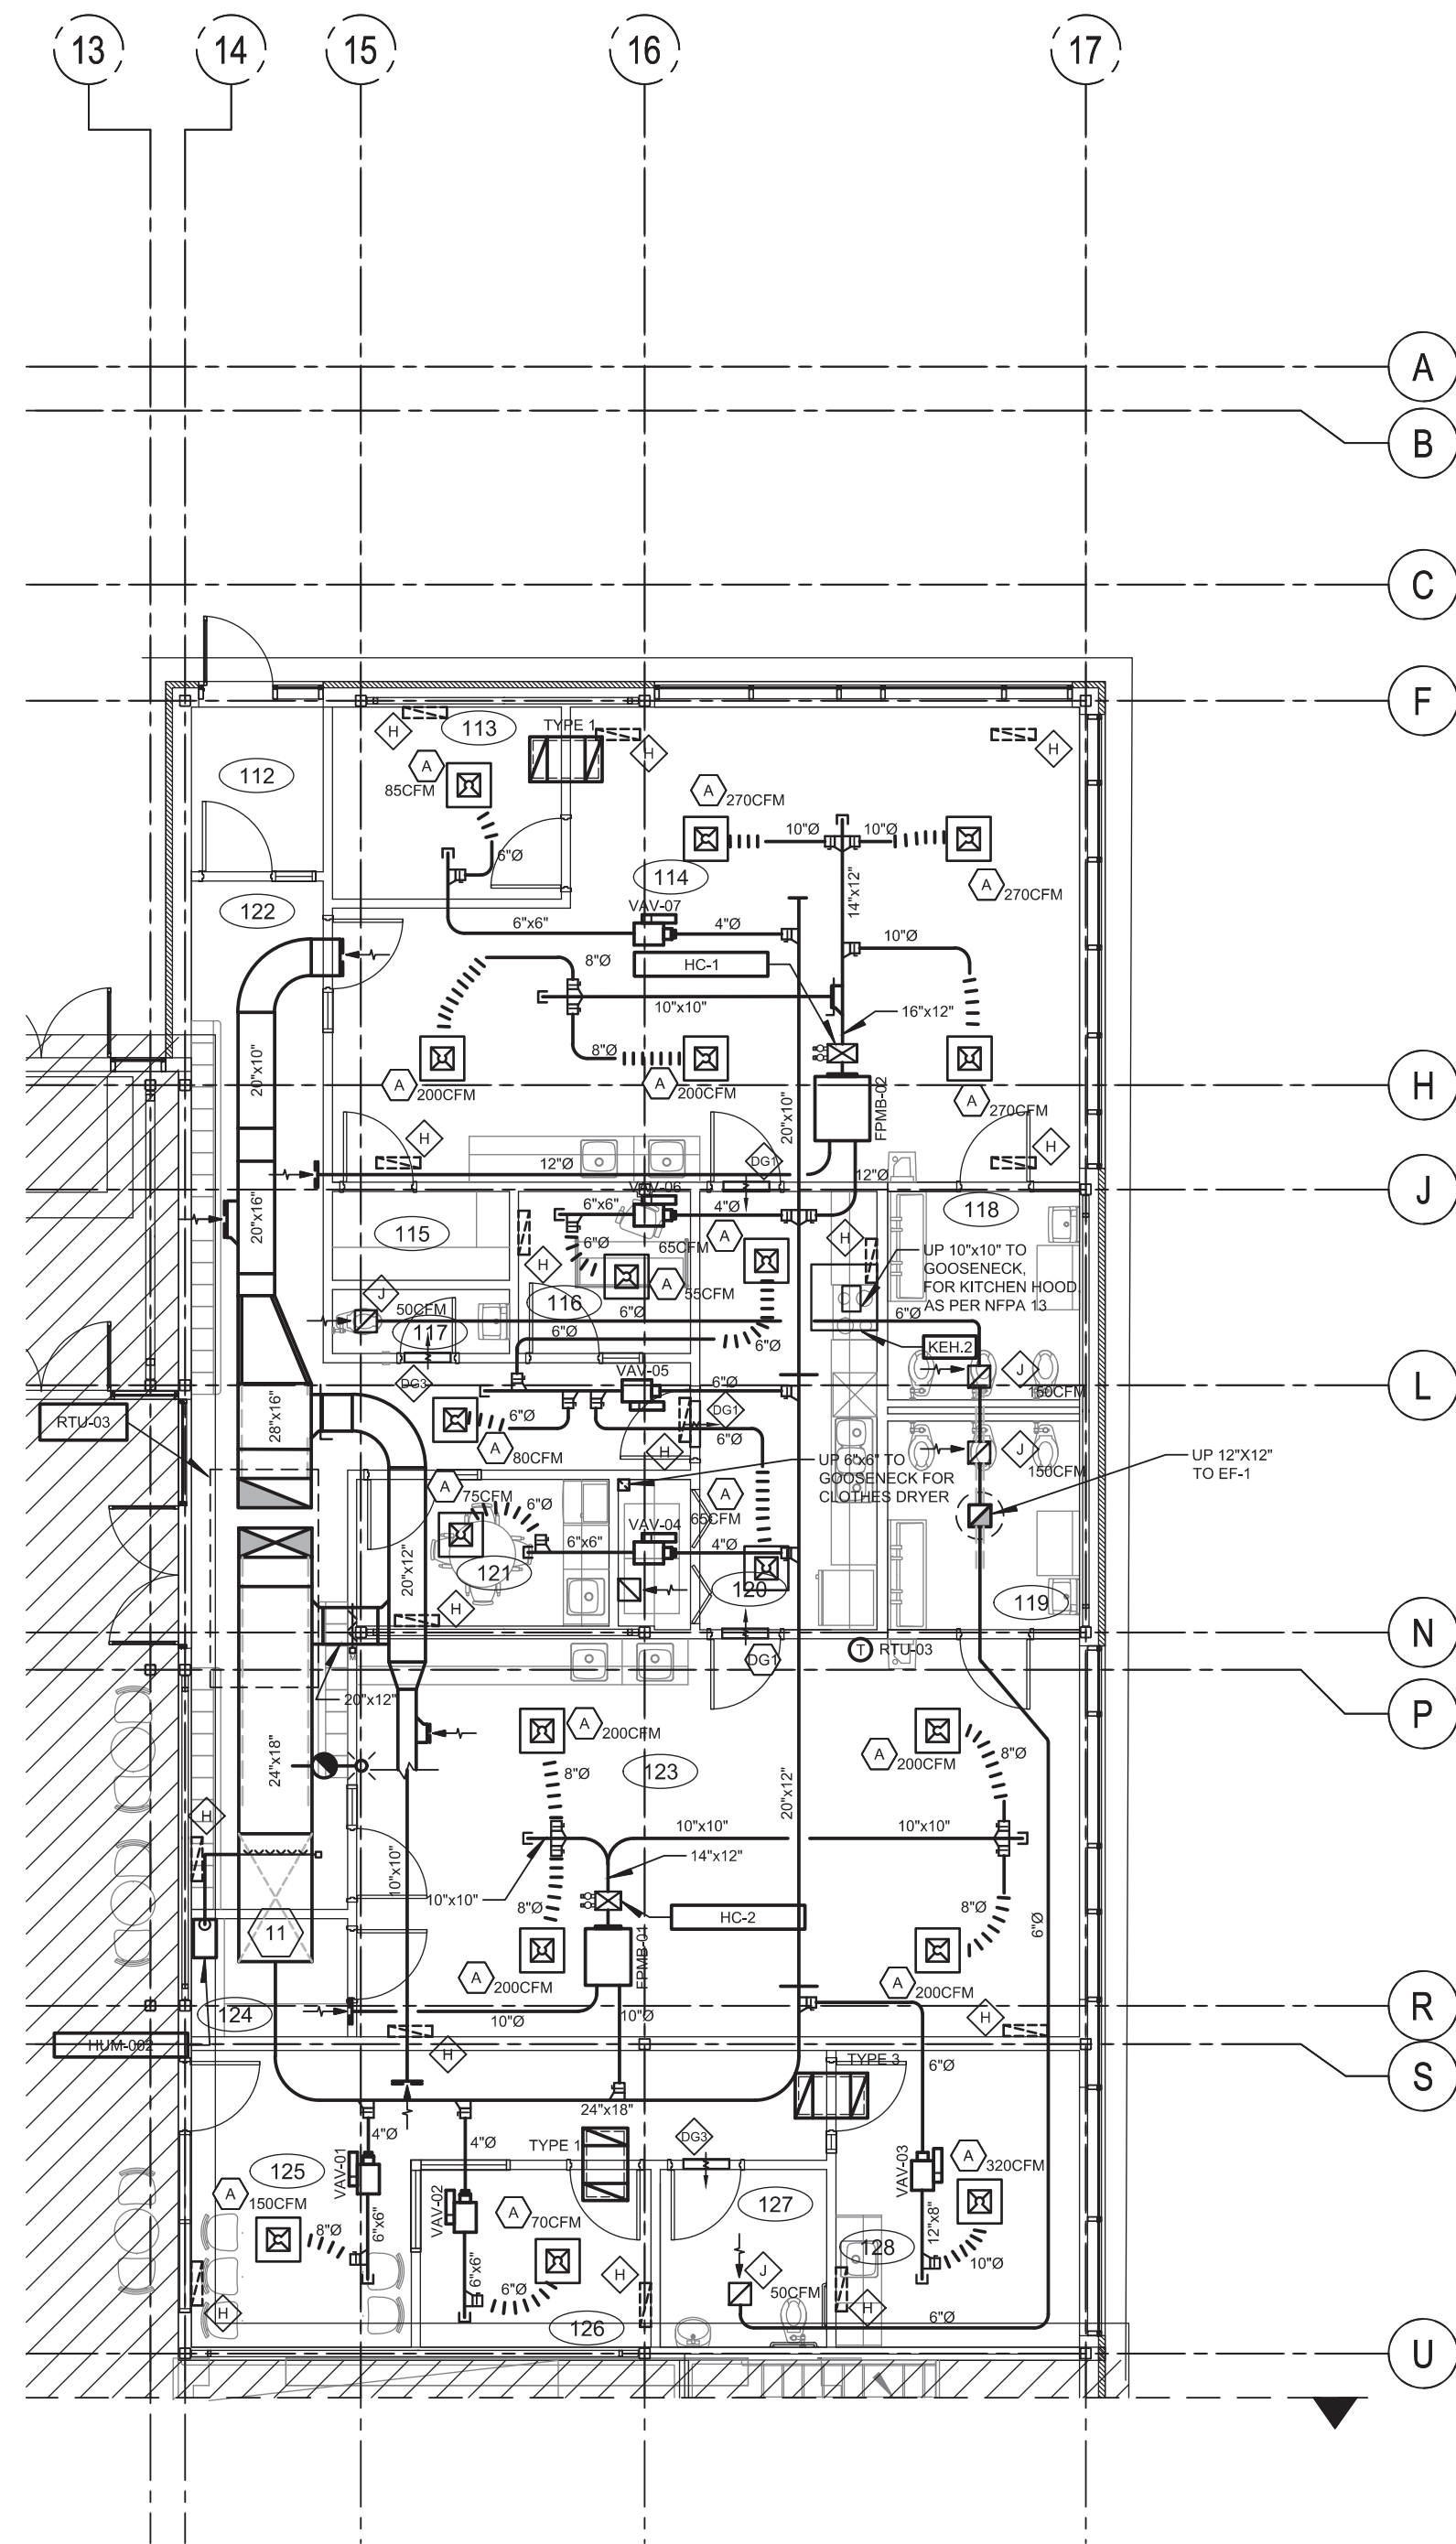

roy-h - 5/31/2018 4:26 - O:\7342 2720 Richmond\001\000\IM-905(MV-M-GRD)\_R00.dwg