



THIRD FLOOR

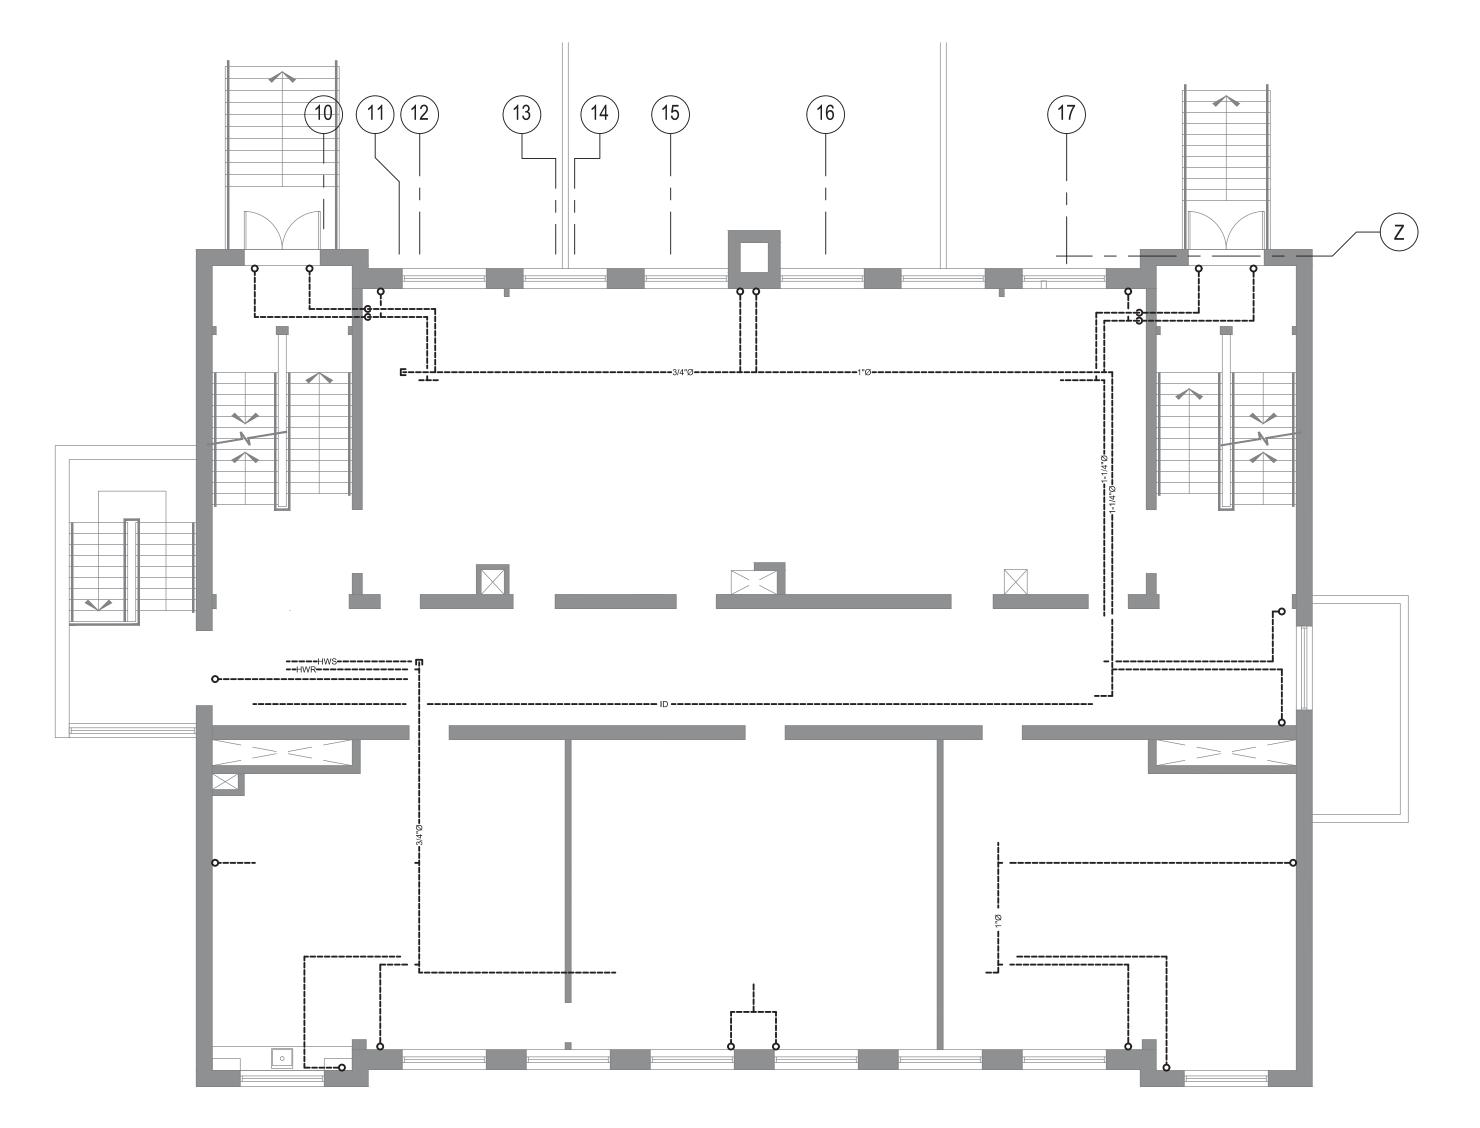

SECOND FLOOR

GENERAL NOTE(S):

1- IT IS THE CONTRACTOR'S RESPONSIBILITY TO ATTEND THE SITE VISIT TO VERIFY AND ACKNOWLEDGE TO BE REMOVED. THIS PLAN IS FOR INDICATION ONLY.

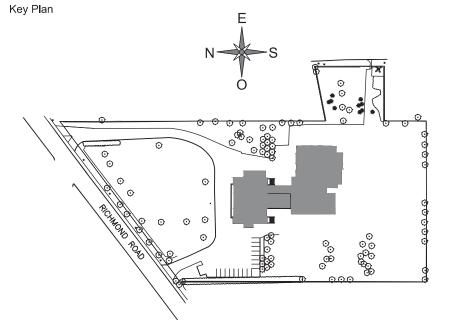

	REVIEW	ı
Nº	Date	Description
0	2018-06-01	FOR TENDER





THIS DRAWING IS ISSUED FOR DEMOLITION PURPOSES, IT REPRESENTS AN INVENTORY

OF THE MAIN EXISTING INSTALLATIONS, GENERALLY VERIFIED IN CONNECTION WITH

DRAWING'S "MODIFIED" VERSION, AND OF WHICH THE GENUINE CONDITIONS MUST BE

OBSERVED ON THE SITE BY THE CONTRACTOR.

MAISON DE DE LA FRANCOPHONIE D'OTTAWA

2720 RICHMOND ROAD, OTTAWA

MECHANICAL
HEATING & COOLING
2ND & 3RD FLOOR DEMOLITION

Project n°: 7342-001-000 2018-06-01 Scale: 1/8" = 1'-0"

Drawing n⁰

MD-301