




File Location: r:\27672\27672-0001 - copco - 2720 richmond road (cmf)\JLR DWG\Struct\27672 S40 S41.dwg

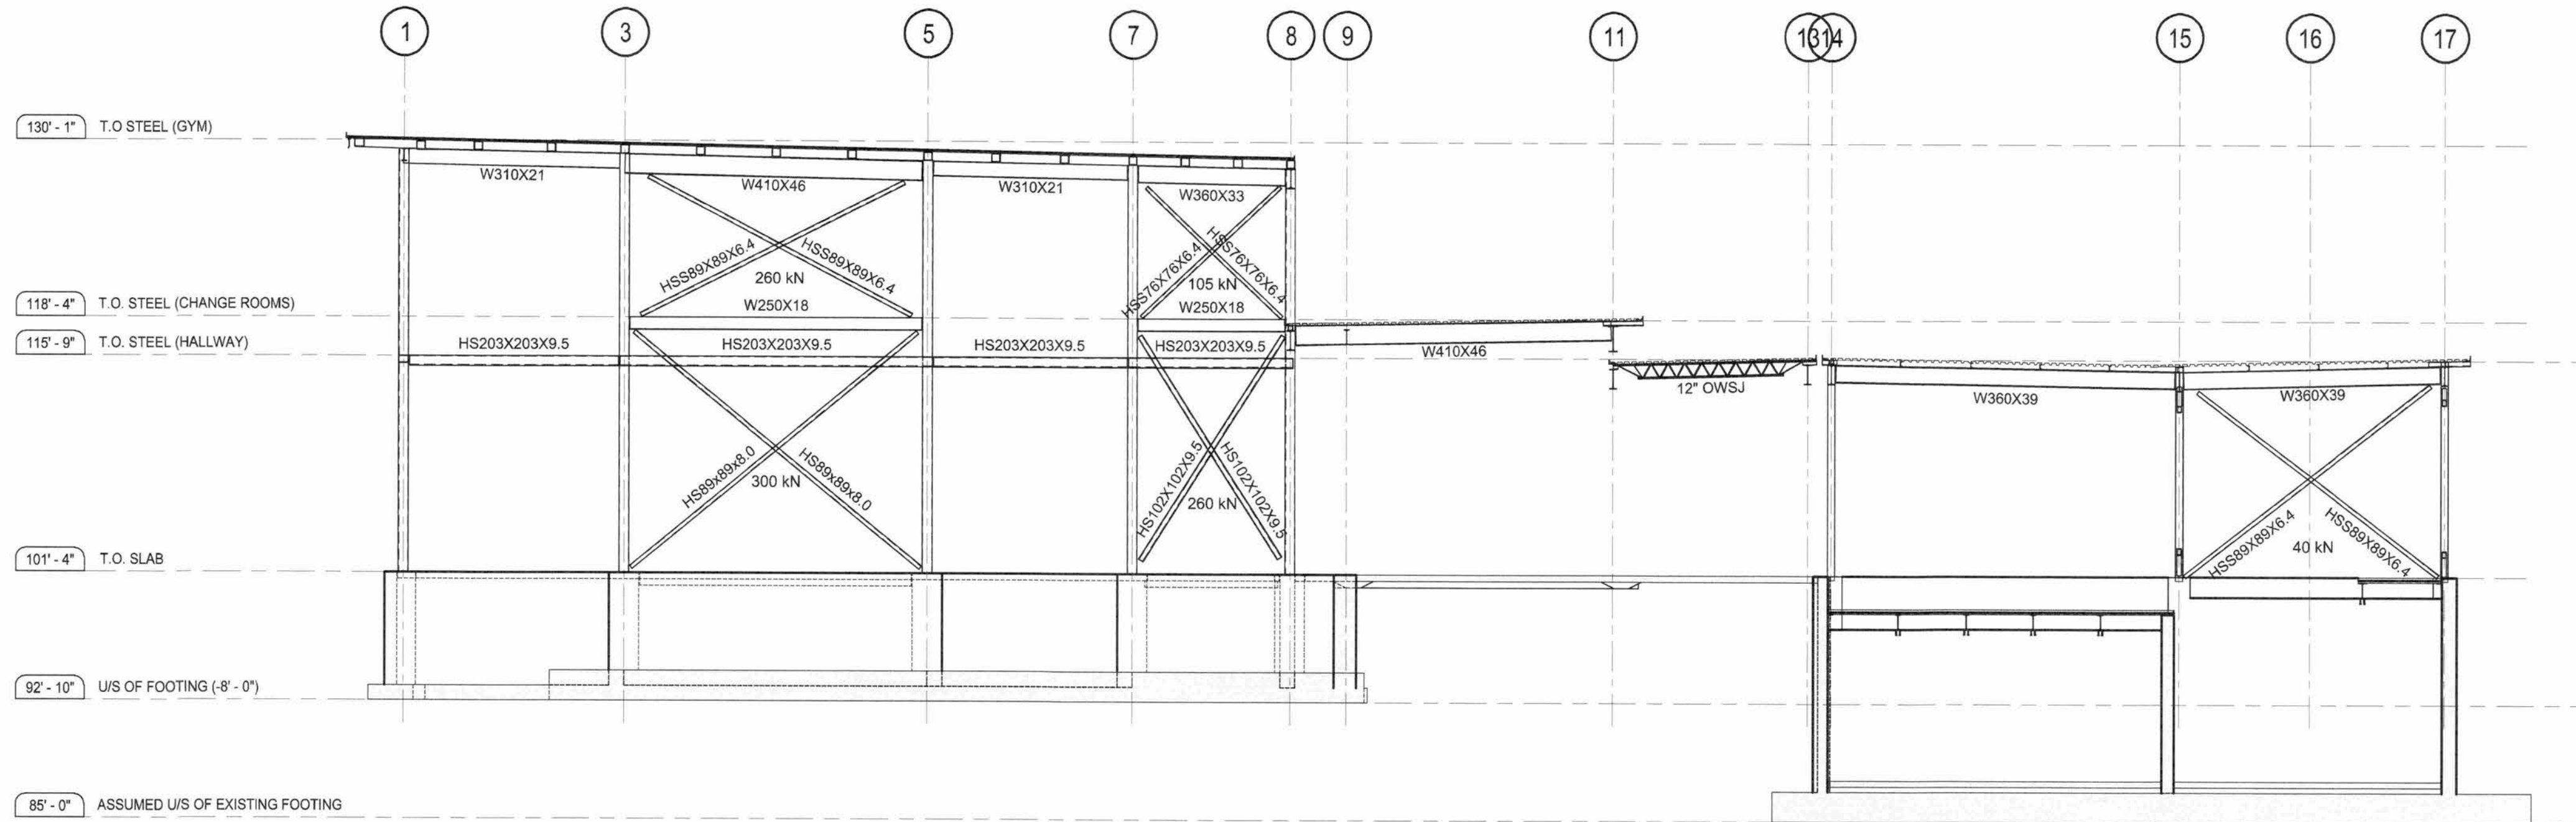


1 NORTH FRAMING ELEVATION  
SCALE: 1/8" = 1'-0"

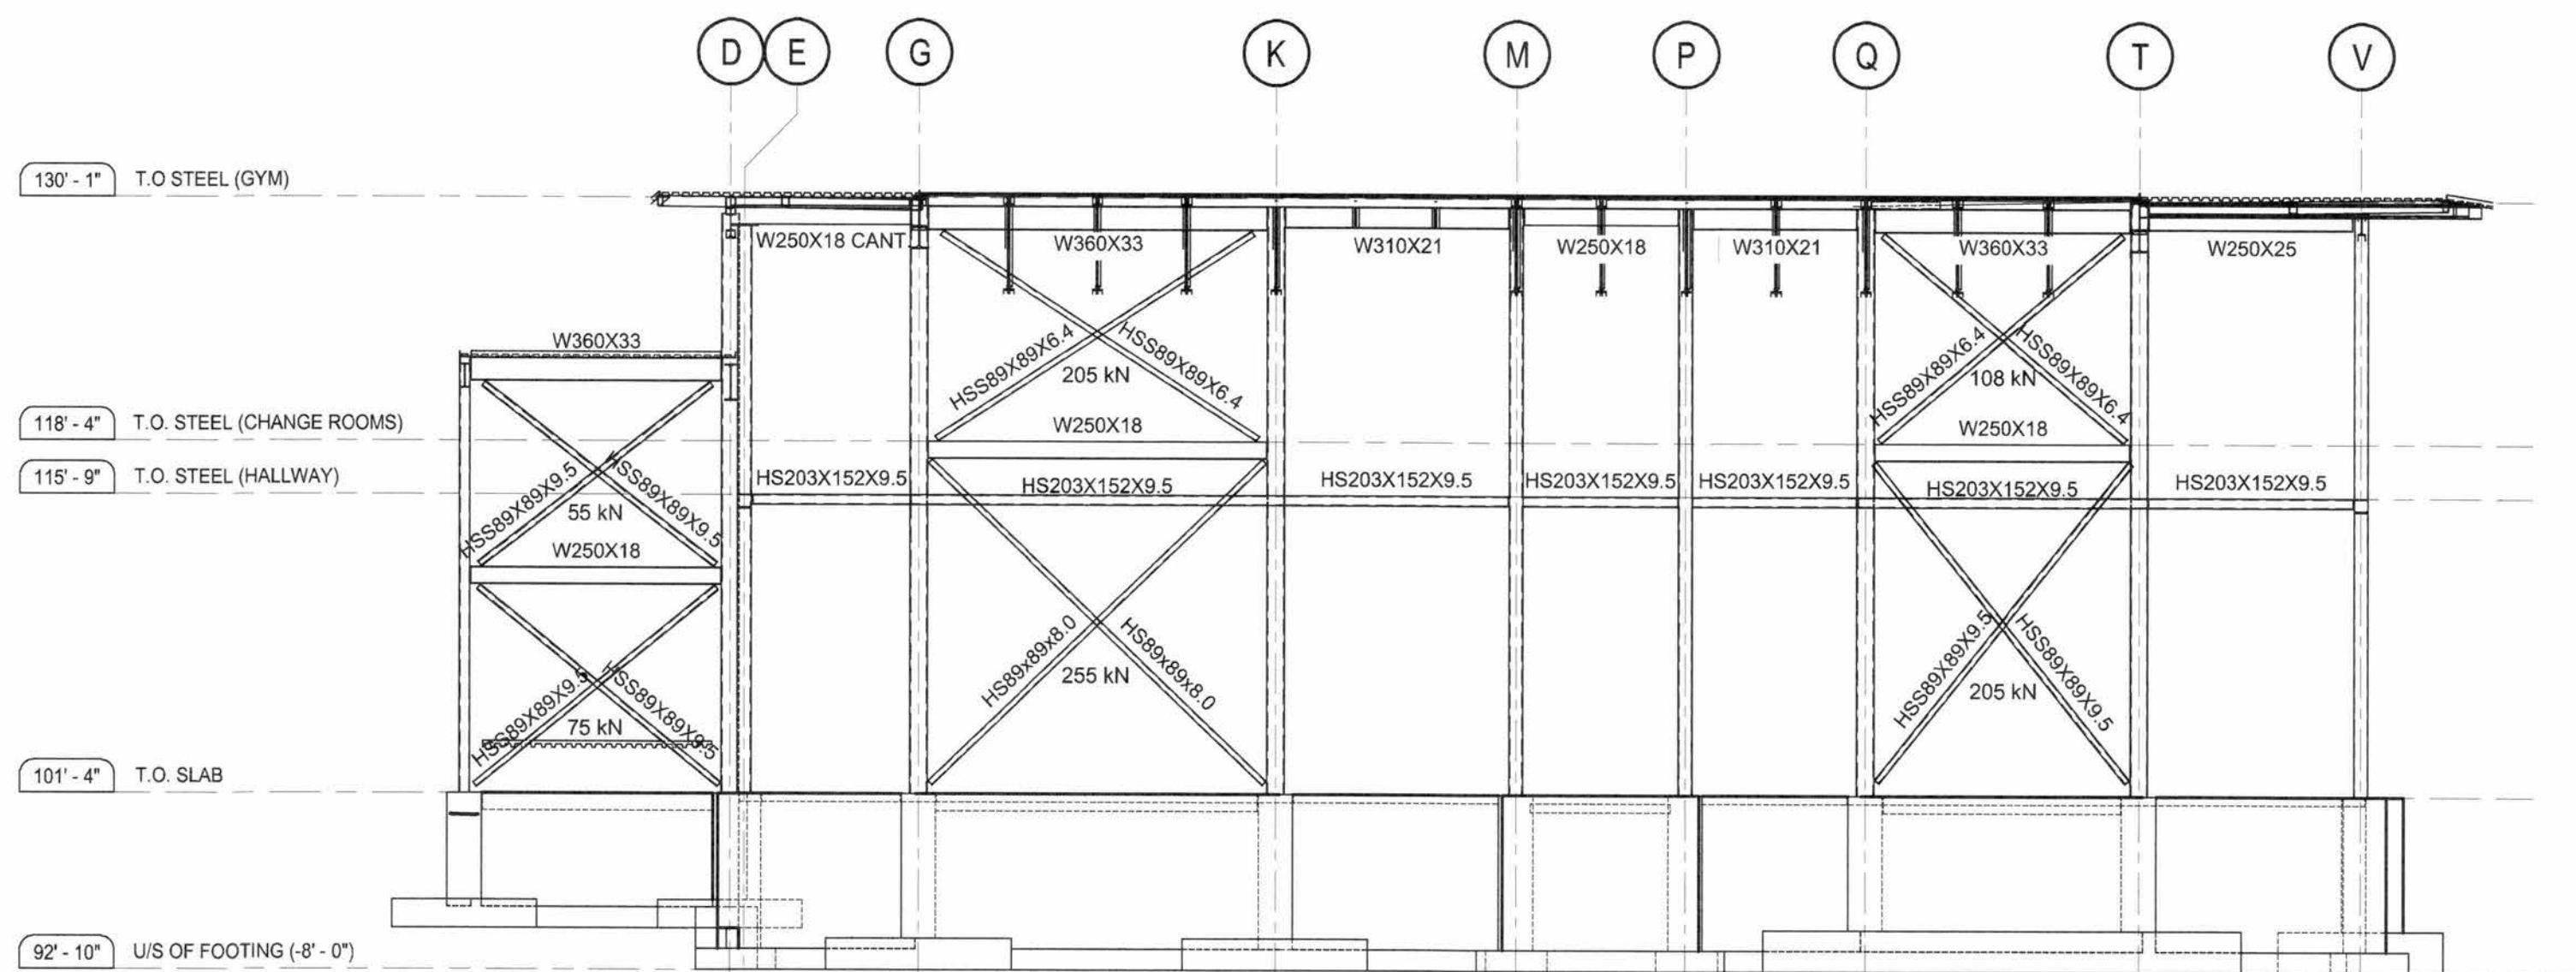


2 EAST FRAMING ELEVATION  
SCALE: 1/8" = 1'-0"

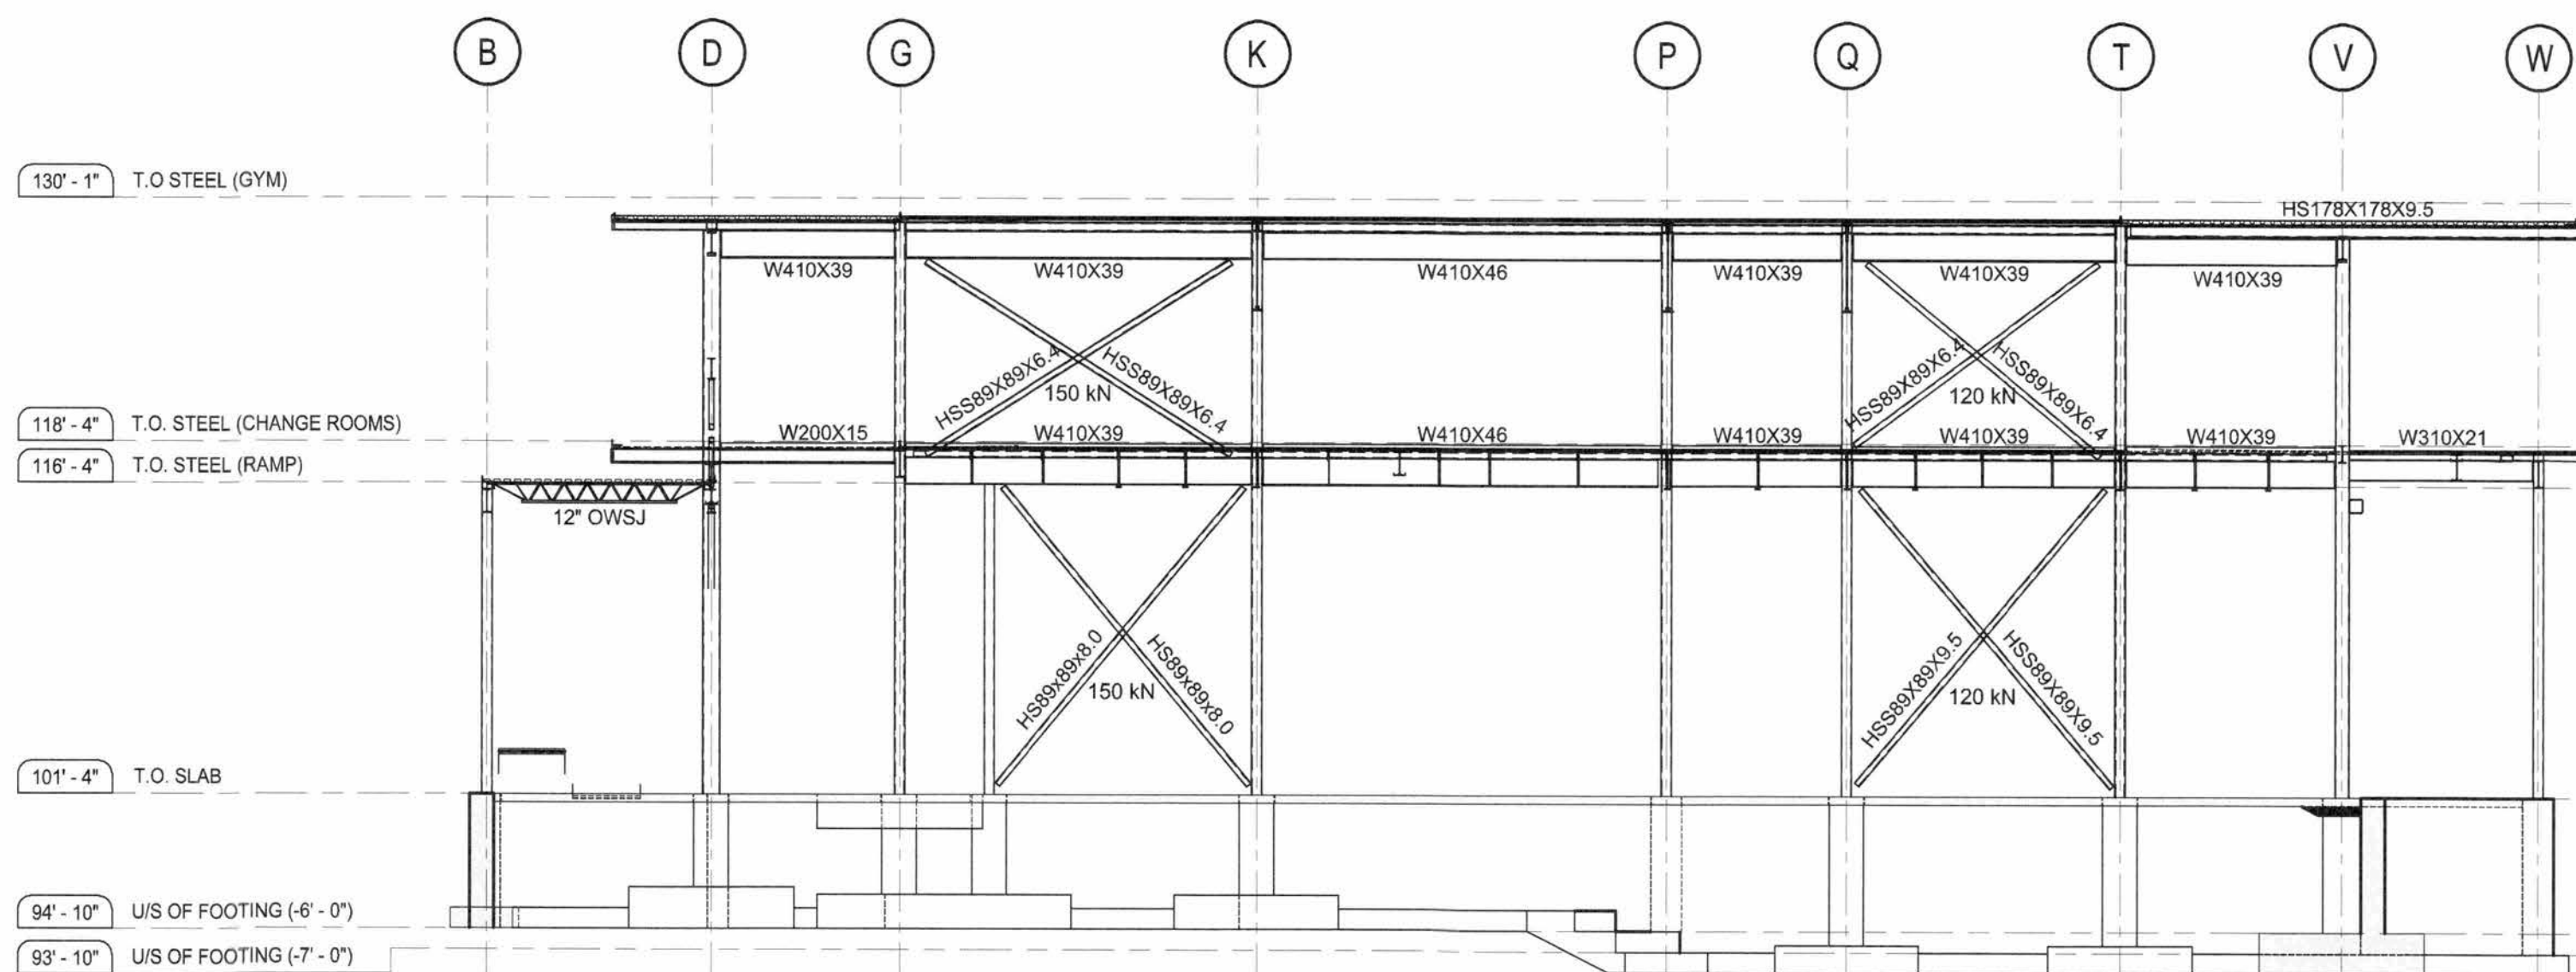

4 FRAMING ELEVATION  
SCALE: 1/8" = 1'-0"

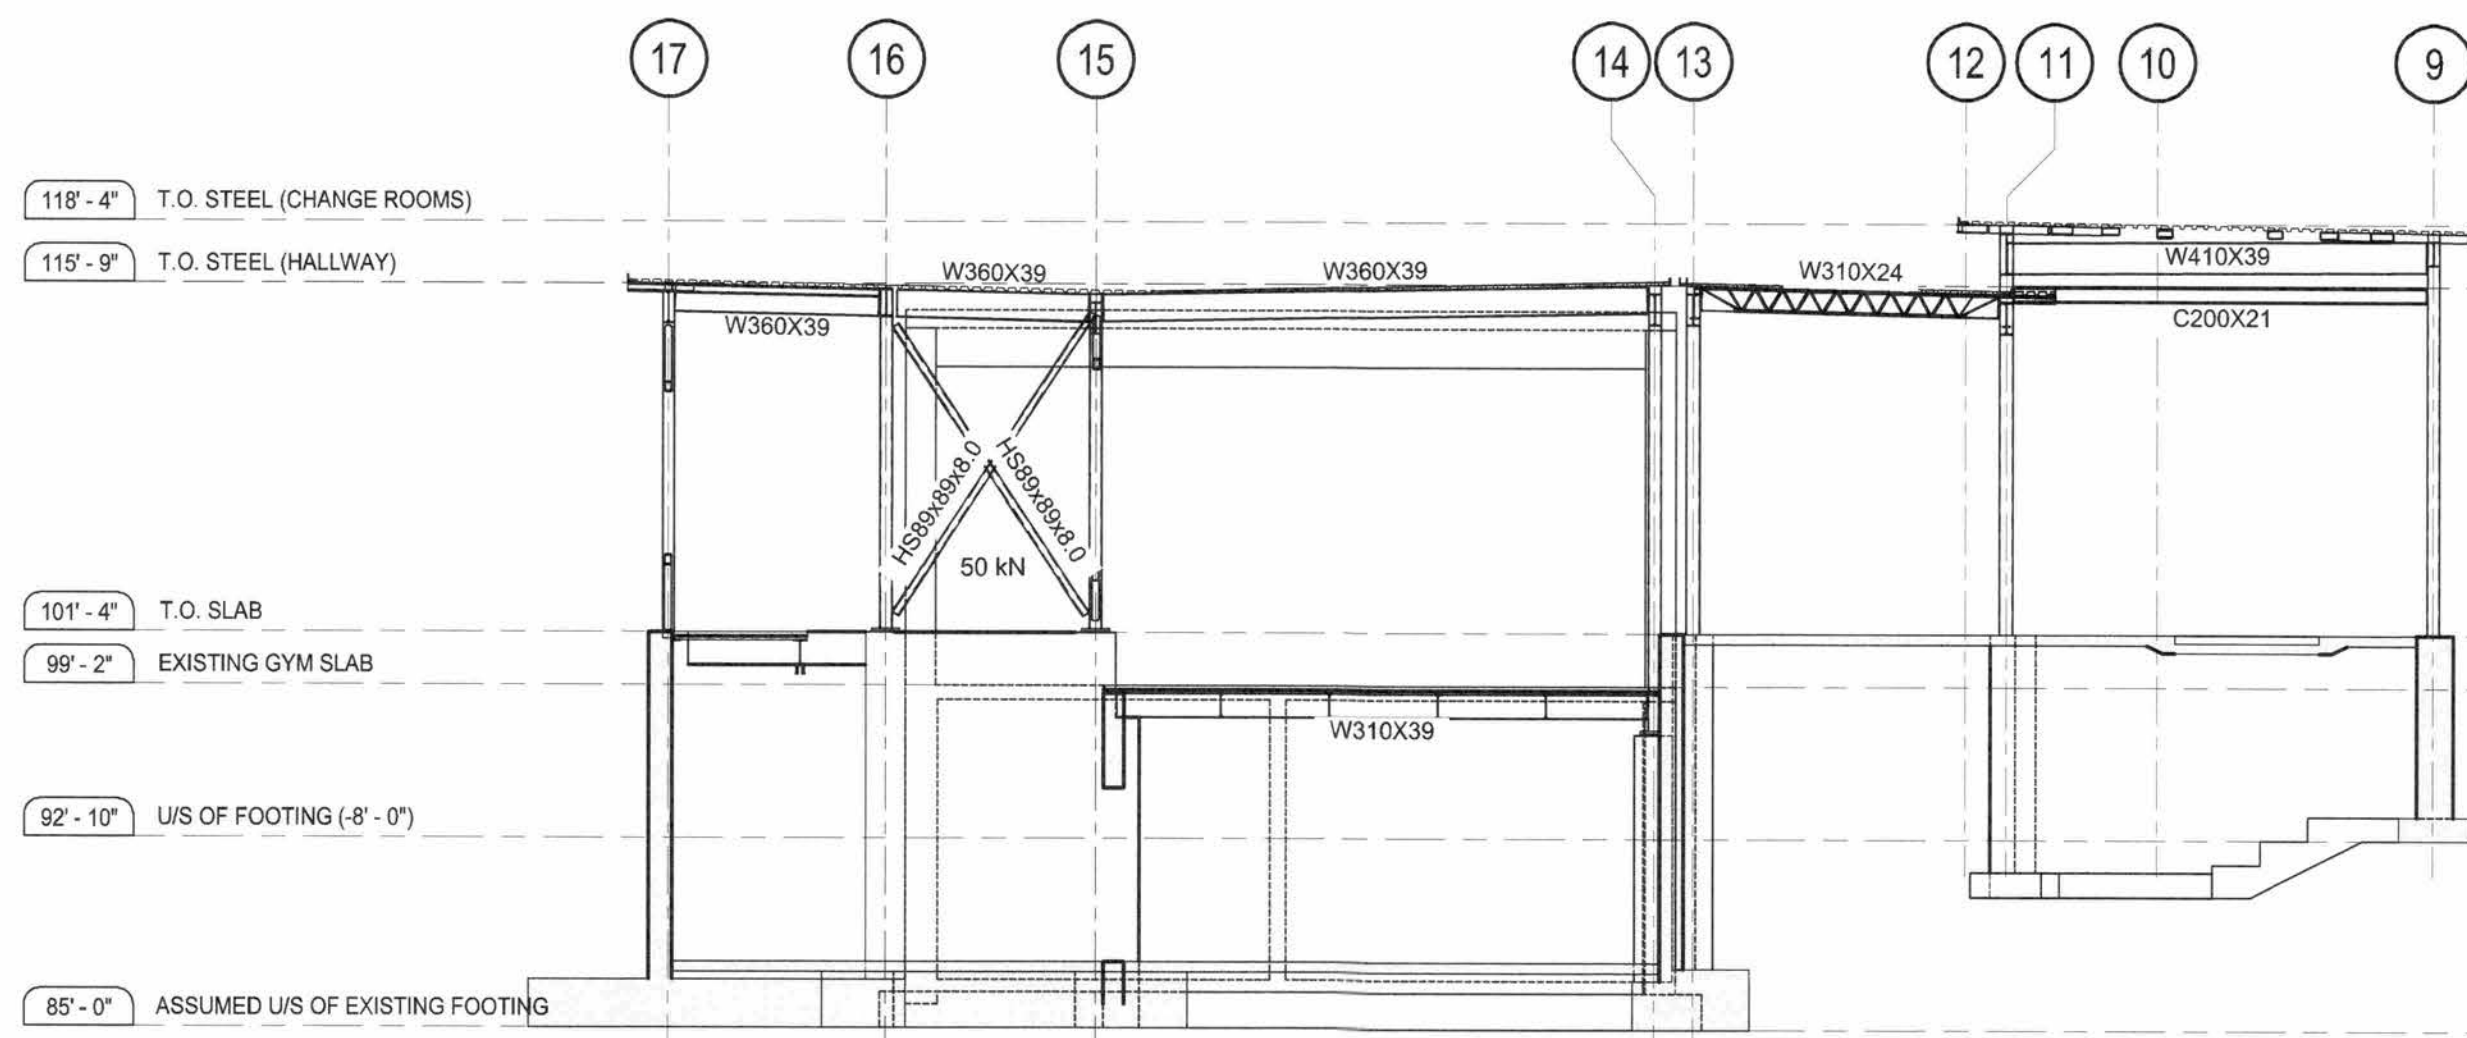


5 FRAMING ELEVATION  
SCALE: 1/8" = 1'-0"

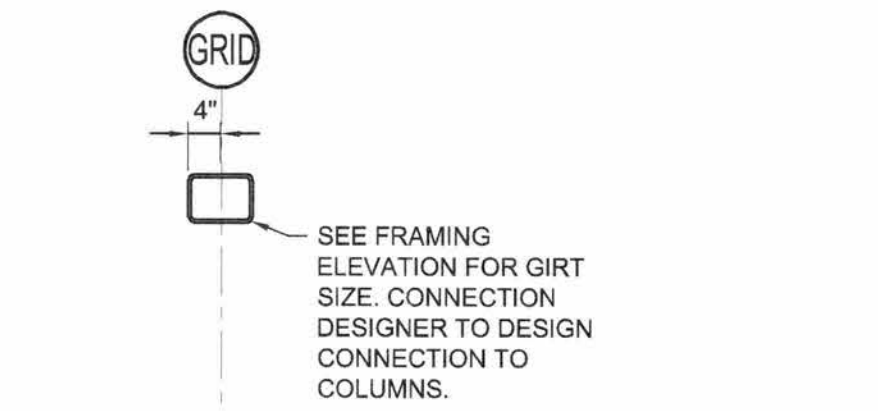


6 GIRT SECTION  
SCALE: 1/2" = 1'-0"

- NOTE:
- THIS GIRT SECTION APPLIES EXCLUSIVELY AT CURTAIN WALL.
  - THIS GIRT IS DESIGNED AS A LATERAL SUPPORT FOR WIND LOADS EXCLUSIVELY.

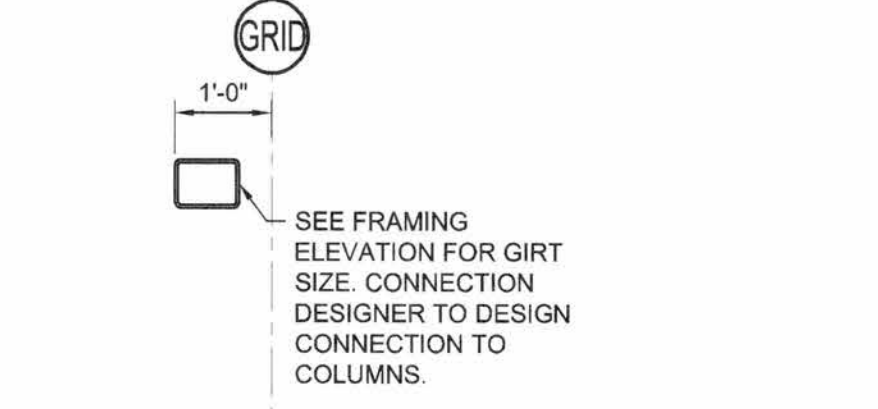

7 GIRT SECTION  
SCALE: 1/2" = 1'-0"

- NOTE:
- THIS GIRT SECTION APPLIES EXCLUSIVELY AT LOCATIONS WITH BRICK AND STEEL STUD BACK-UP SUPPORT.
  - THIS GIRT IS DESIGNED AS A LATERAL SUPPORT FOR WIND LOADS EXCLUSIVELY.

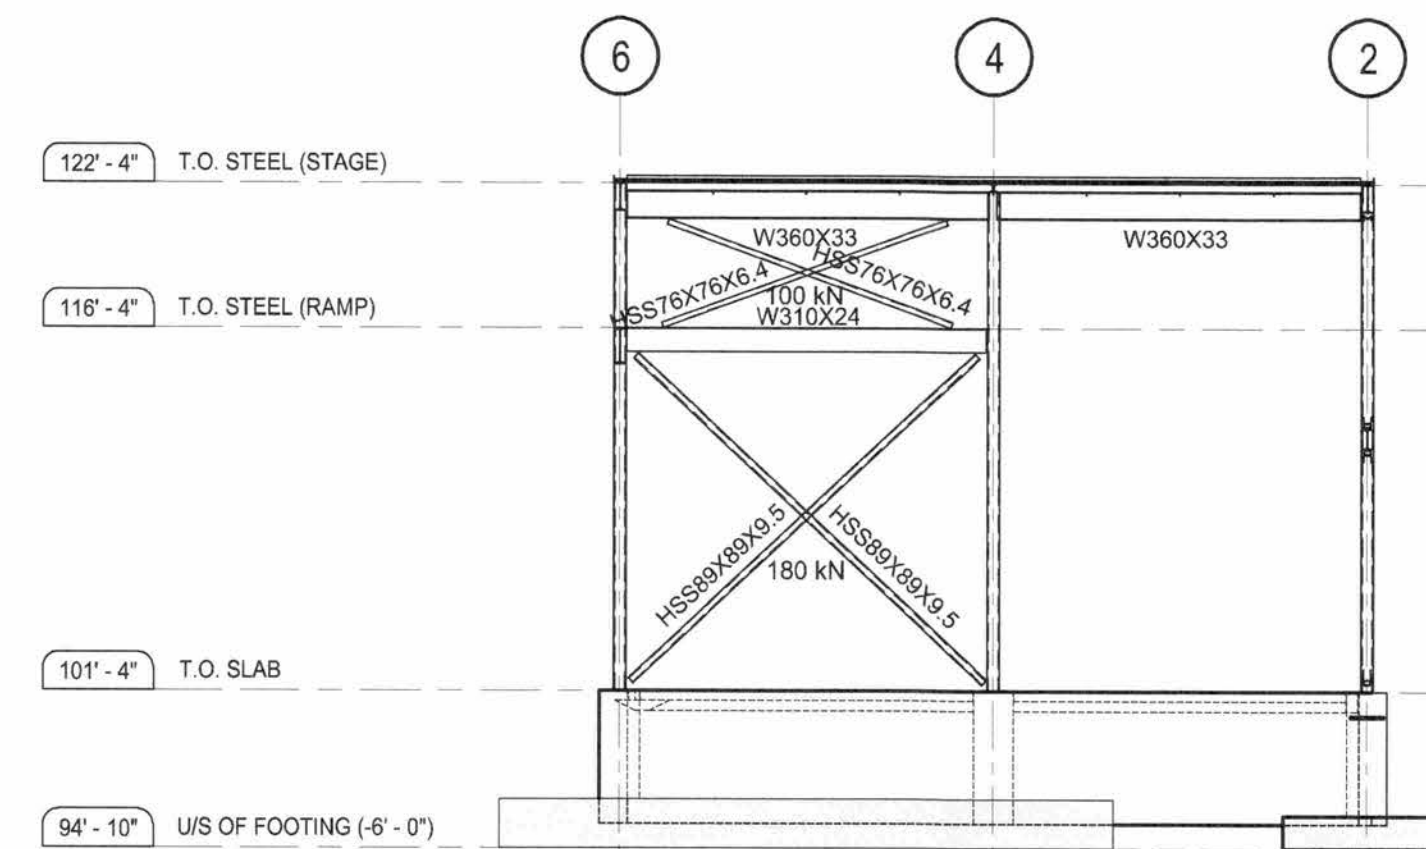

3 SOUTH FRAMING ELEVATION  
SCALE: 1/8" = 1'-0"

DRAWING NOTES:

- DESIGN BRACED BAY CONNECTIONS FOR HSS BRACE MEMBERS TO RESIST A FACTORED AXIAL FORCE AS NOTED ON FRAMING ELEVATIONS.


|     |                  |          |
|-----|------------------|----------|
| 1   | FOR TENDER       | 01/06/18 |
| No. | ISSUE / REVISION | DD/MM/YY |

This drawing is copyright protected and may not be reproduced or used for purposes other than execution of the described work without the express written consent of J.L. Richards & Associates Limited.

VERIFY SHEET SIZE AND SCALES. BAR TO THE RIGHT IS 1" IF THIS IS A FULL SIZE DRAWING.

SCALE: AS NOTED

CLIENT:  
 Conseil des écoles publiques de l'Est de l'Ontario

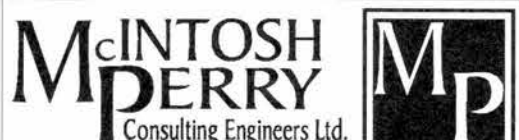CONSULTANT:  
 McIntosh Perry Consulting Engineers Ltd.

CONSULTANT: www.jlrichards.ca

 J.L. Richards ENGINEERS · ARCHITECTS · PLANNERS

CONSULTANT:  
 PAGEAU MOREL  
www.pageaumorel.com  
Gatineau

PROFESSIONAL STAMP  
 S. BERNARD 100206230  
PROVINCE OF ONTARIO

PROJECT:  
MAISON DE LA FRANCOPHONIE D'OTTAWA  
2720 RICHMOND ROAD, OTTAWA

DRAWING:  
FRAMING ELEVATIONS

|                 |           |
|-----------------|-----------|
| DESIGN: SDB/V/R | DRAWING # |
| DRAWN: JPS      | S40       |
| CHECKED: MJB    |           |
| JLR # 27672-001 |           |

PLOT DATE: May 31, 2018 1:54:30 PM