




File Location: I:\27000\27672-000\1 - cespco - 2720 richmond road (cm6)\JLR DWG\Struct\27672 S41.dwg

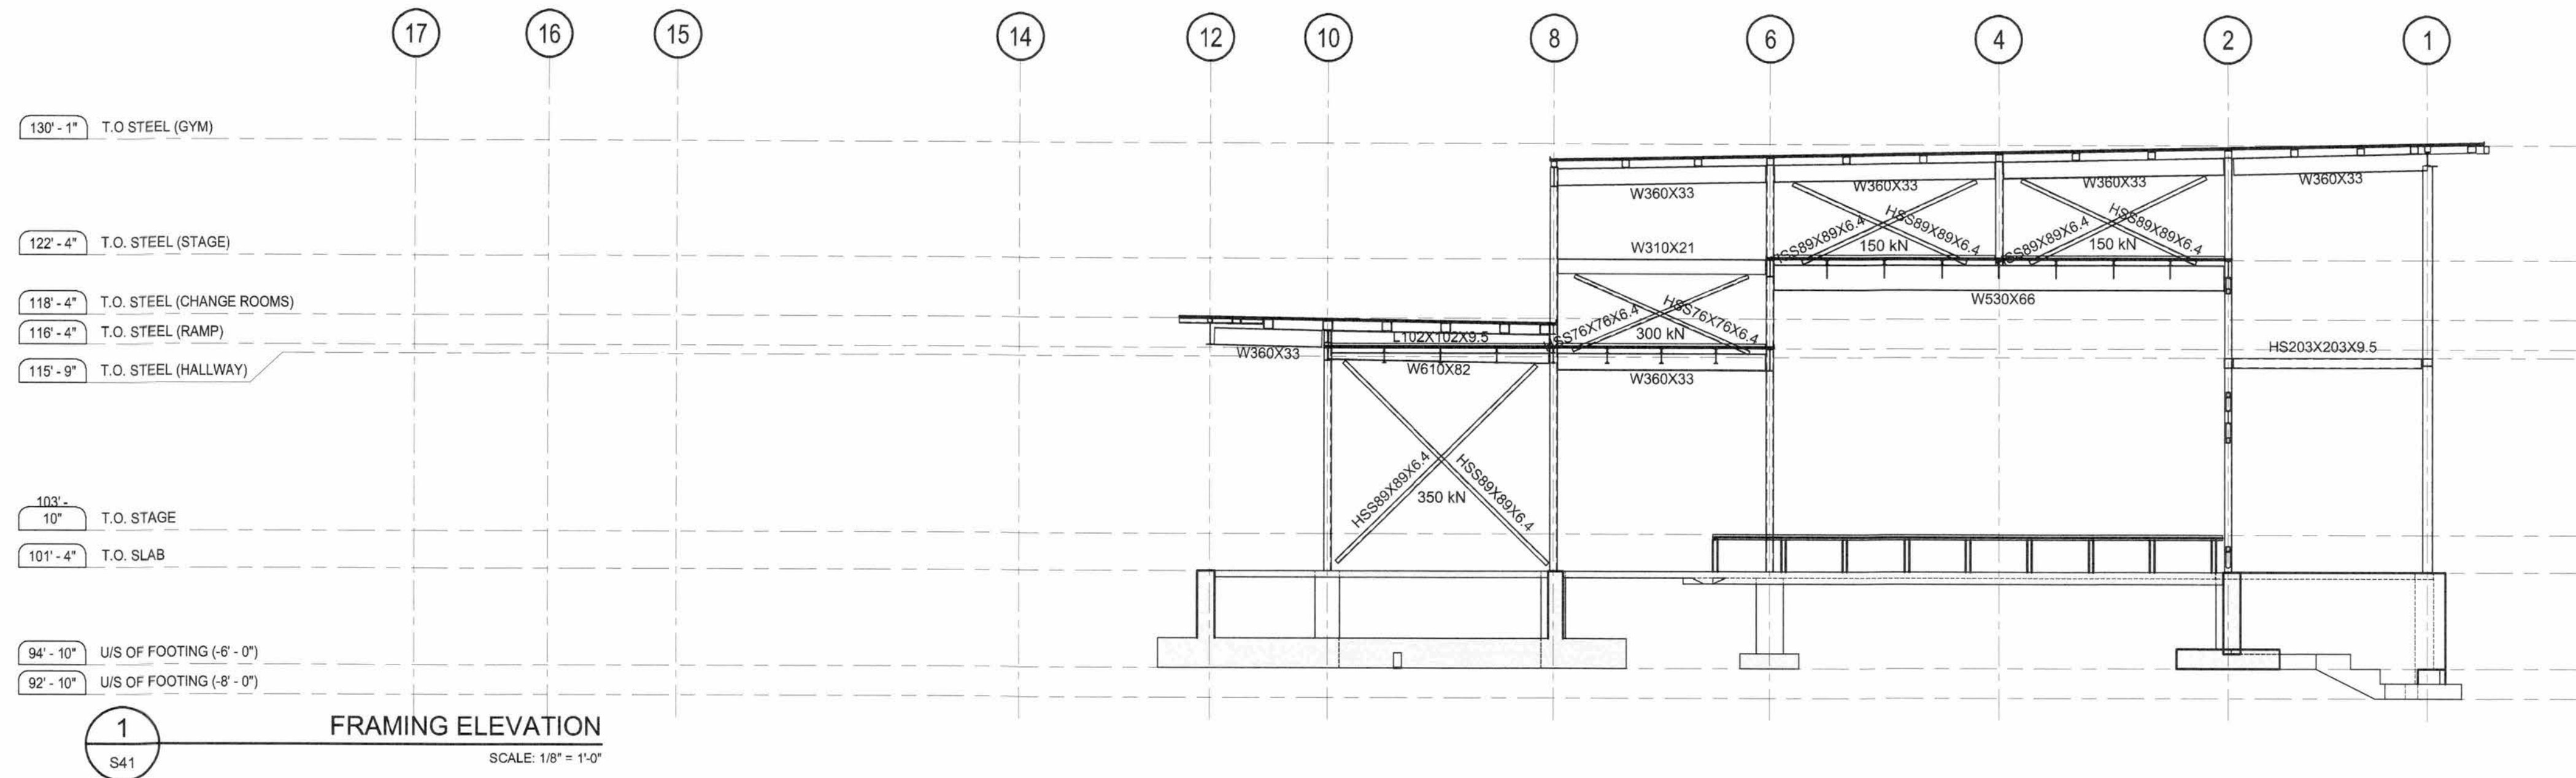


1
S41
FRAMING ELEVATION
SCALE: 1/8" = 1'-0"

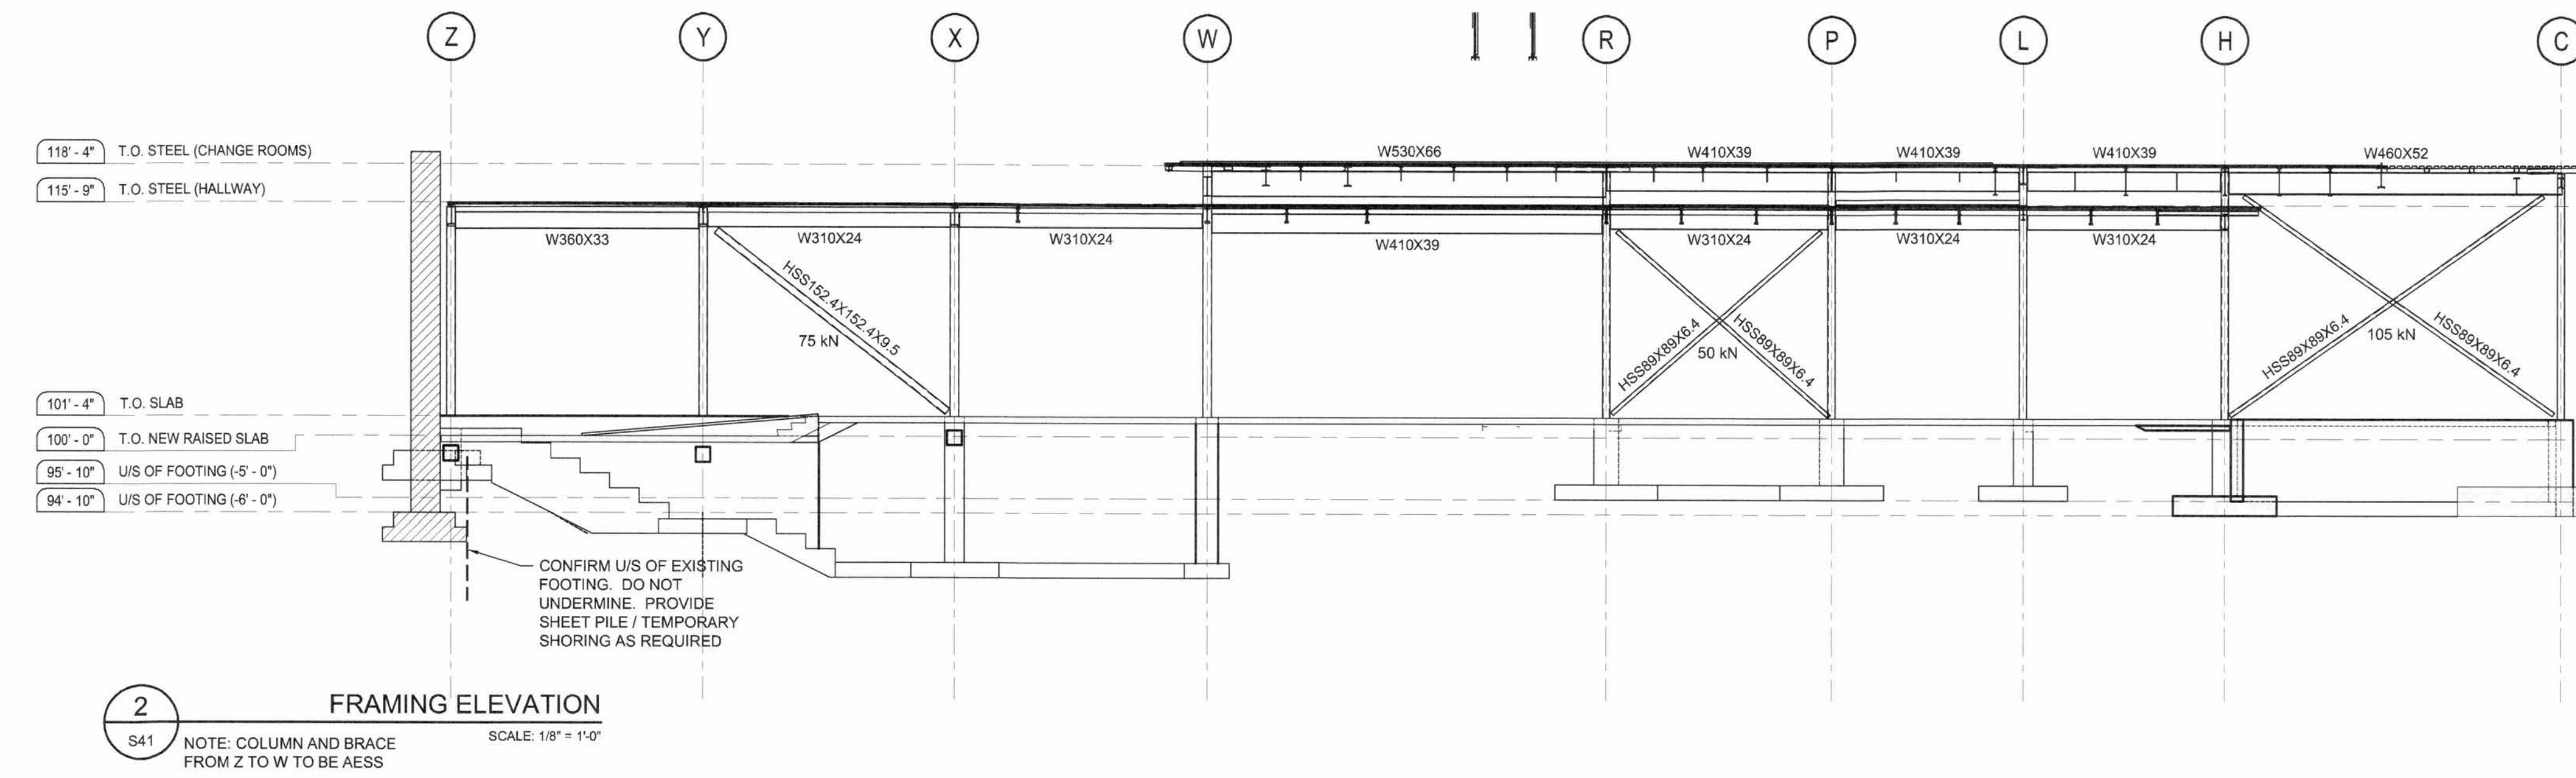


2
S41
FRAMING ELEVATION
NOTE: COLUMN AND BRACE FROM Z TO W TO BE AESS
SCALE: 1/8" = 1'-0"

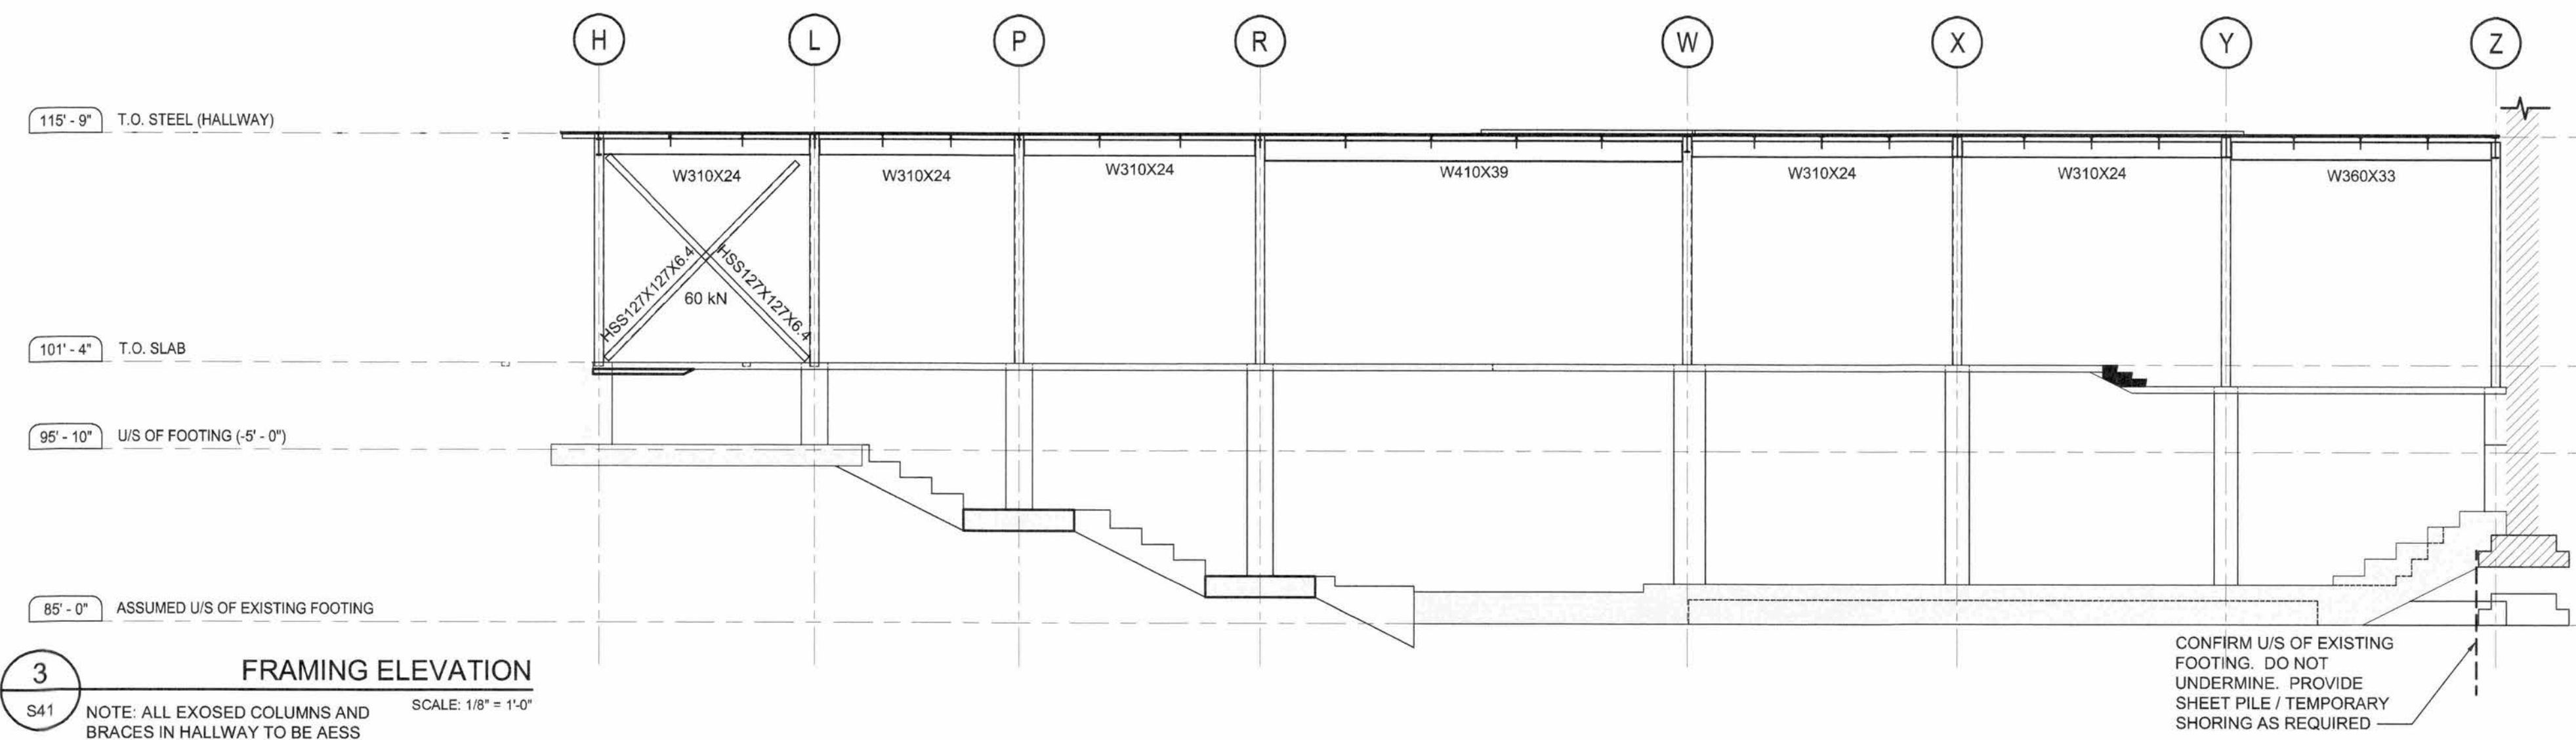

3
S41
FRAMING ELEVATION
NOTE: ALL EXPOSED COLUMNS AND BRACES IN HALLWAY TO BE AESS
SCALE: 1/8" = 1'-0"

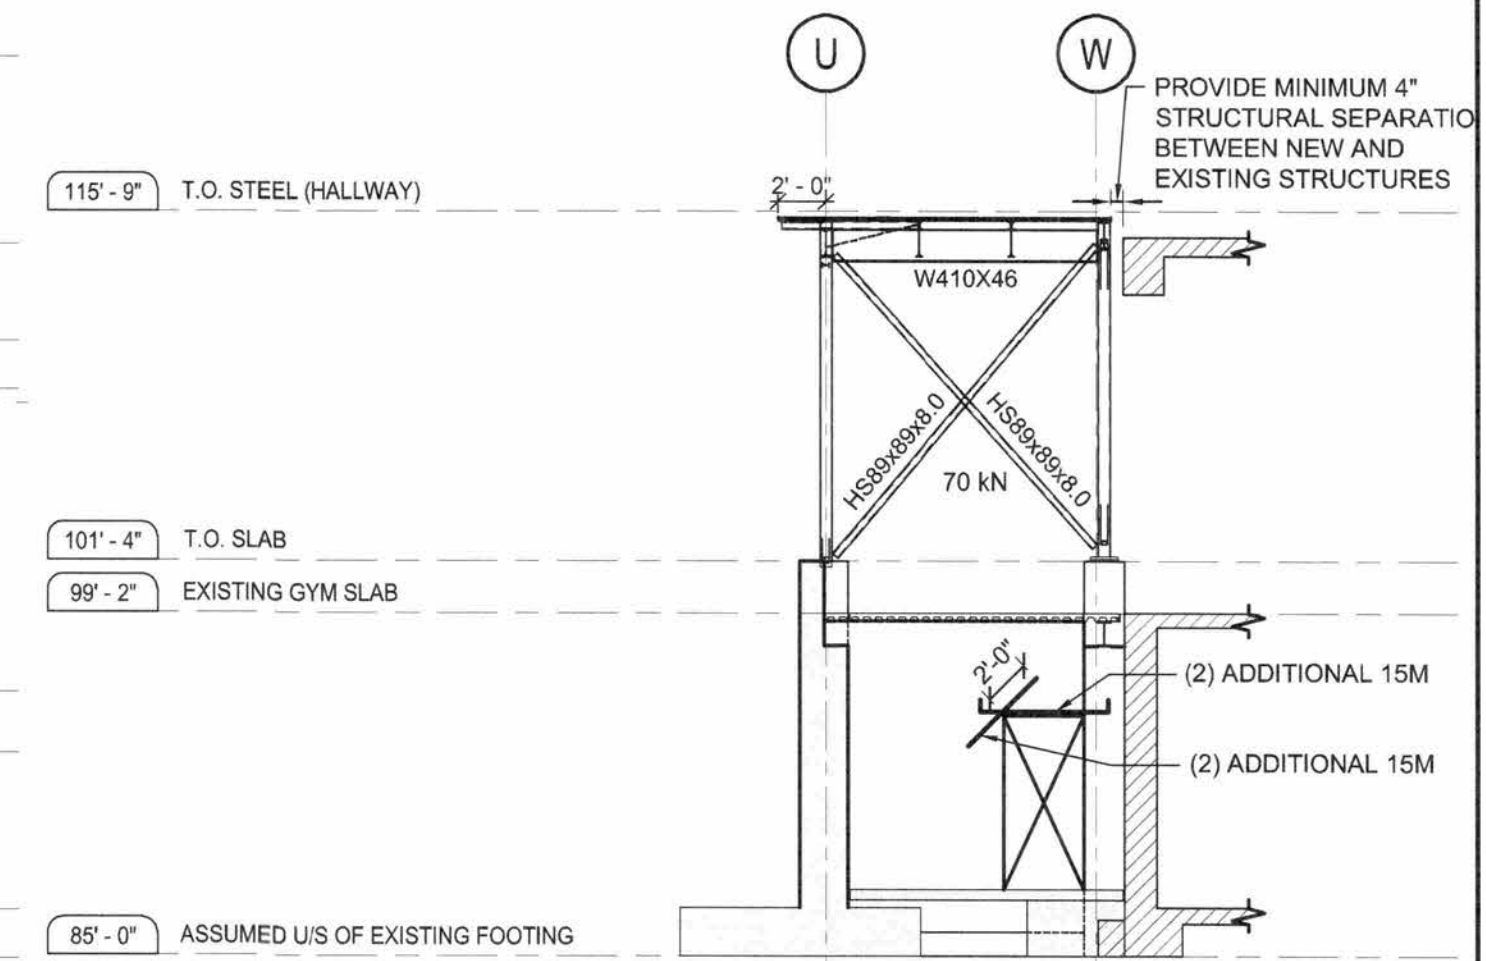

4
S41
FRAMING ELEVATION
SCALE: 1/8" = 1'-0"

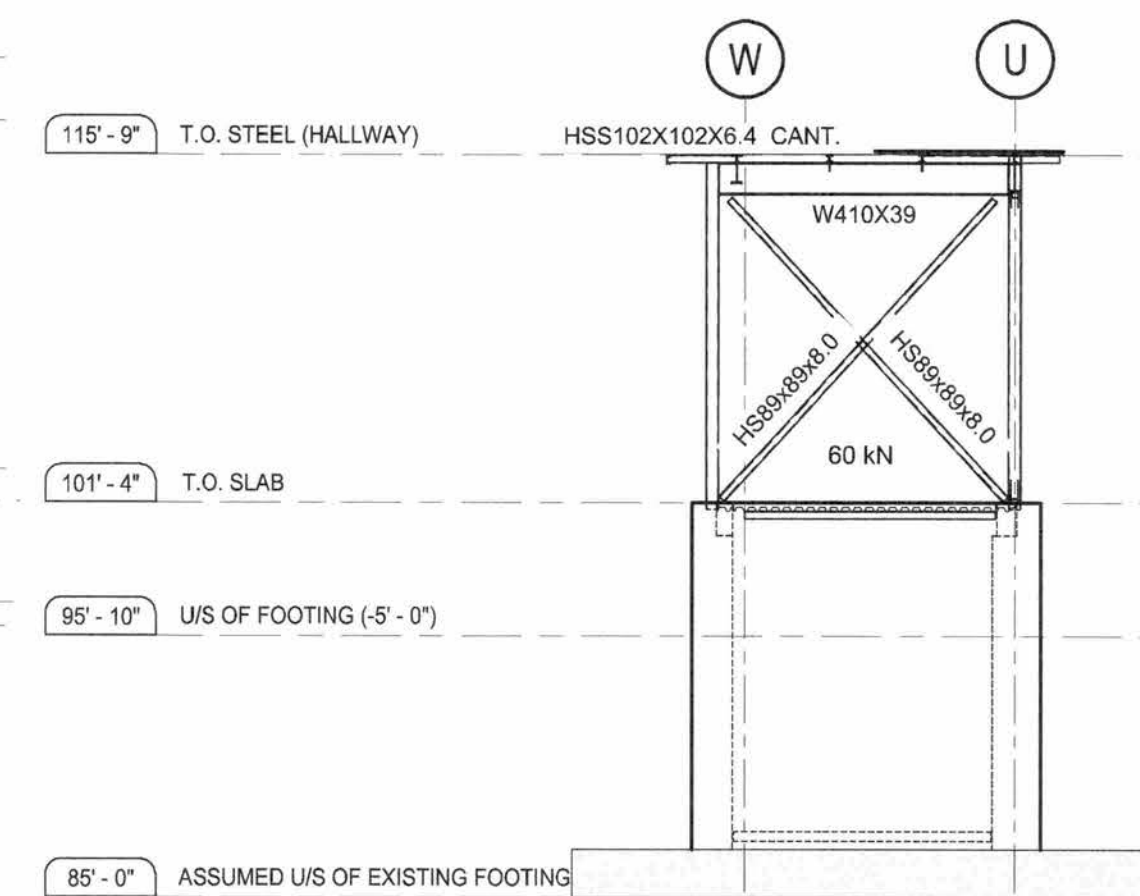

5
S41
FRAMING ALONG GRID
SCALE: 1/8" = 1'-0"

DRAWING NOTES:

- DESIGN BRACED BAY CONNECTIONS FOR HSS BRACE MEMBERS TO RESIST A FACTORED AXIAL FORCE AS NOTED ON FRAMING ELEVATIONS.


1	FOR TENDER	01/06/18
No.	ISSUE / REVISION	DD/MM/YY

This drawing is copyright protected and may not be reproduced or used for purposes other than execution of the described work without the express written consent of J.L. Richards & Associates Limited.

VERIFY SHEET SIZE AND SCALES. BAR TO THE RIGHT IS 1" IF THIS IS A FULL SIZE DRAWING.

SCALE: AS NOTED


CLIENT:
 Conseil des écoles publiques de l'Est de l'Ontario

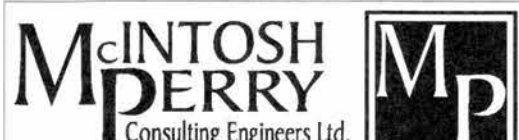CONSULTANT:
 McIntosh Perry Consulting Engineers Ltd.

CONSULTANT: www.jlrichards.ca

 J.L. Richards
ENGINEERS - ARCHITECTS - PLANNERS

CONSULTANT:
 PAGEAU MOREL
www.pageaumorel.com
Gatineau

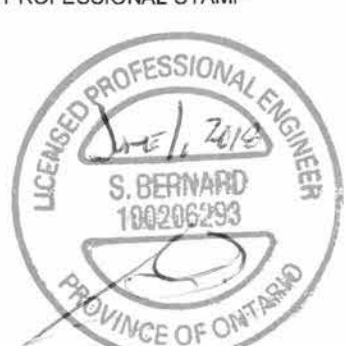PROFESSIONAL STAMP
 M.J. BURT
100111392
PROVINCE OF ONTARIO

PROJECT:
MAISON DE LA FRANCOPHONIE D'OTTAWA
2720 RICHMOND ROAD, OTTAWA

DRAWING:
FRAMING ELEVATIONS

DESIGN: SDB/VR	DRAWING #:
DRAWN: JPS	S41
CHECKED: MJB	
JLR #: 27672-001	

PLOT DATE: May 31, 2018 1:54:33 PM