




File Location: C:\27000\27672-000\1 - Copie - 2720 richmond road (cmto)\JLR DWG\Struct\27672 S92 ELEVATIONS WITH DAYCARE.dwg

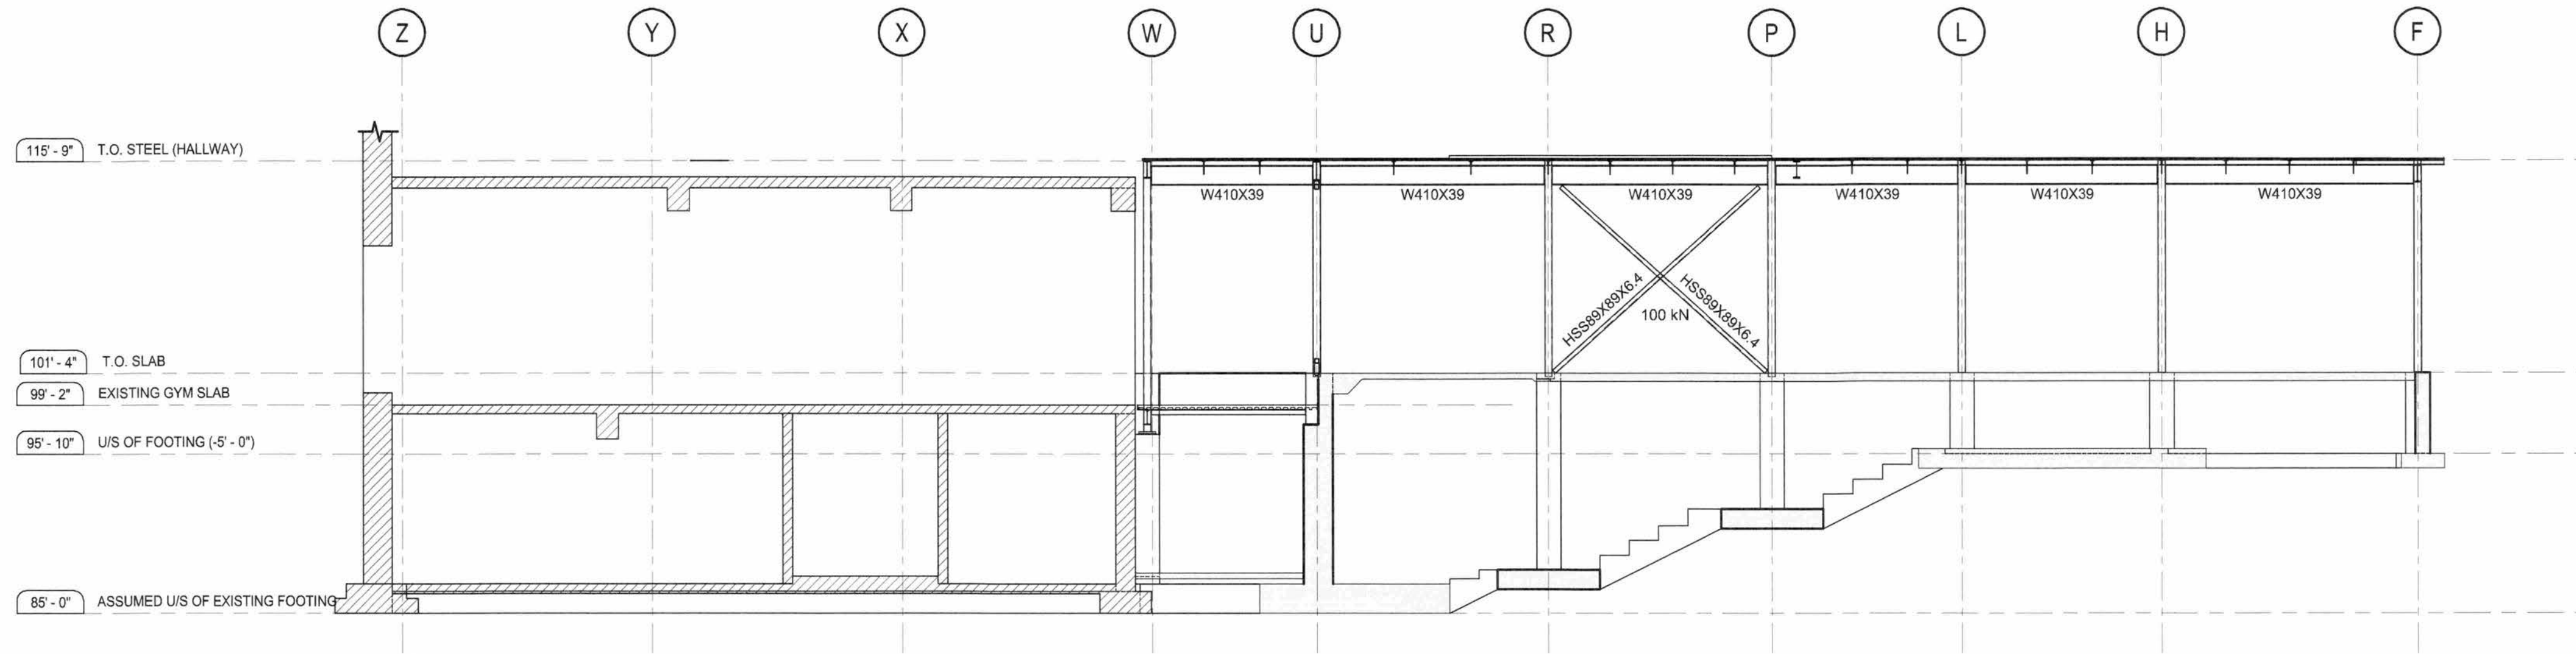


1 FRAMING ELEVATION ALONG GRID 14
S92 SCALE: 1/8" = 1'-0"

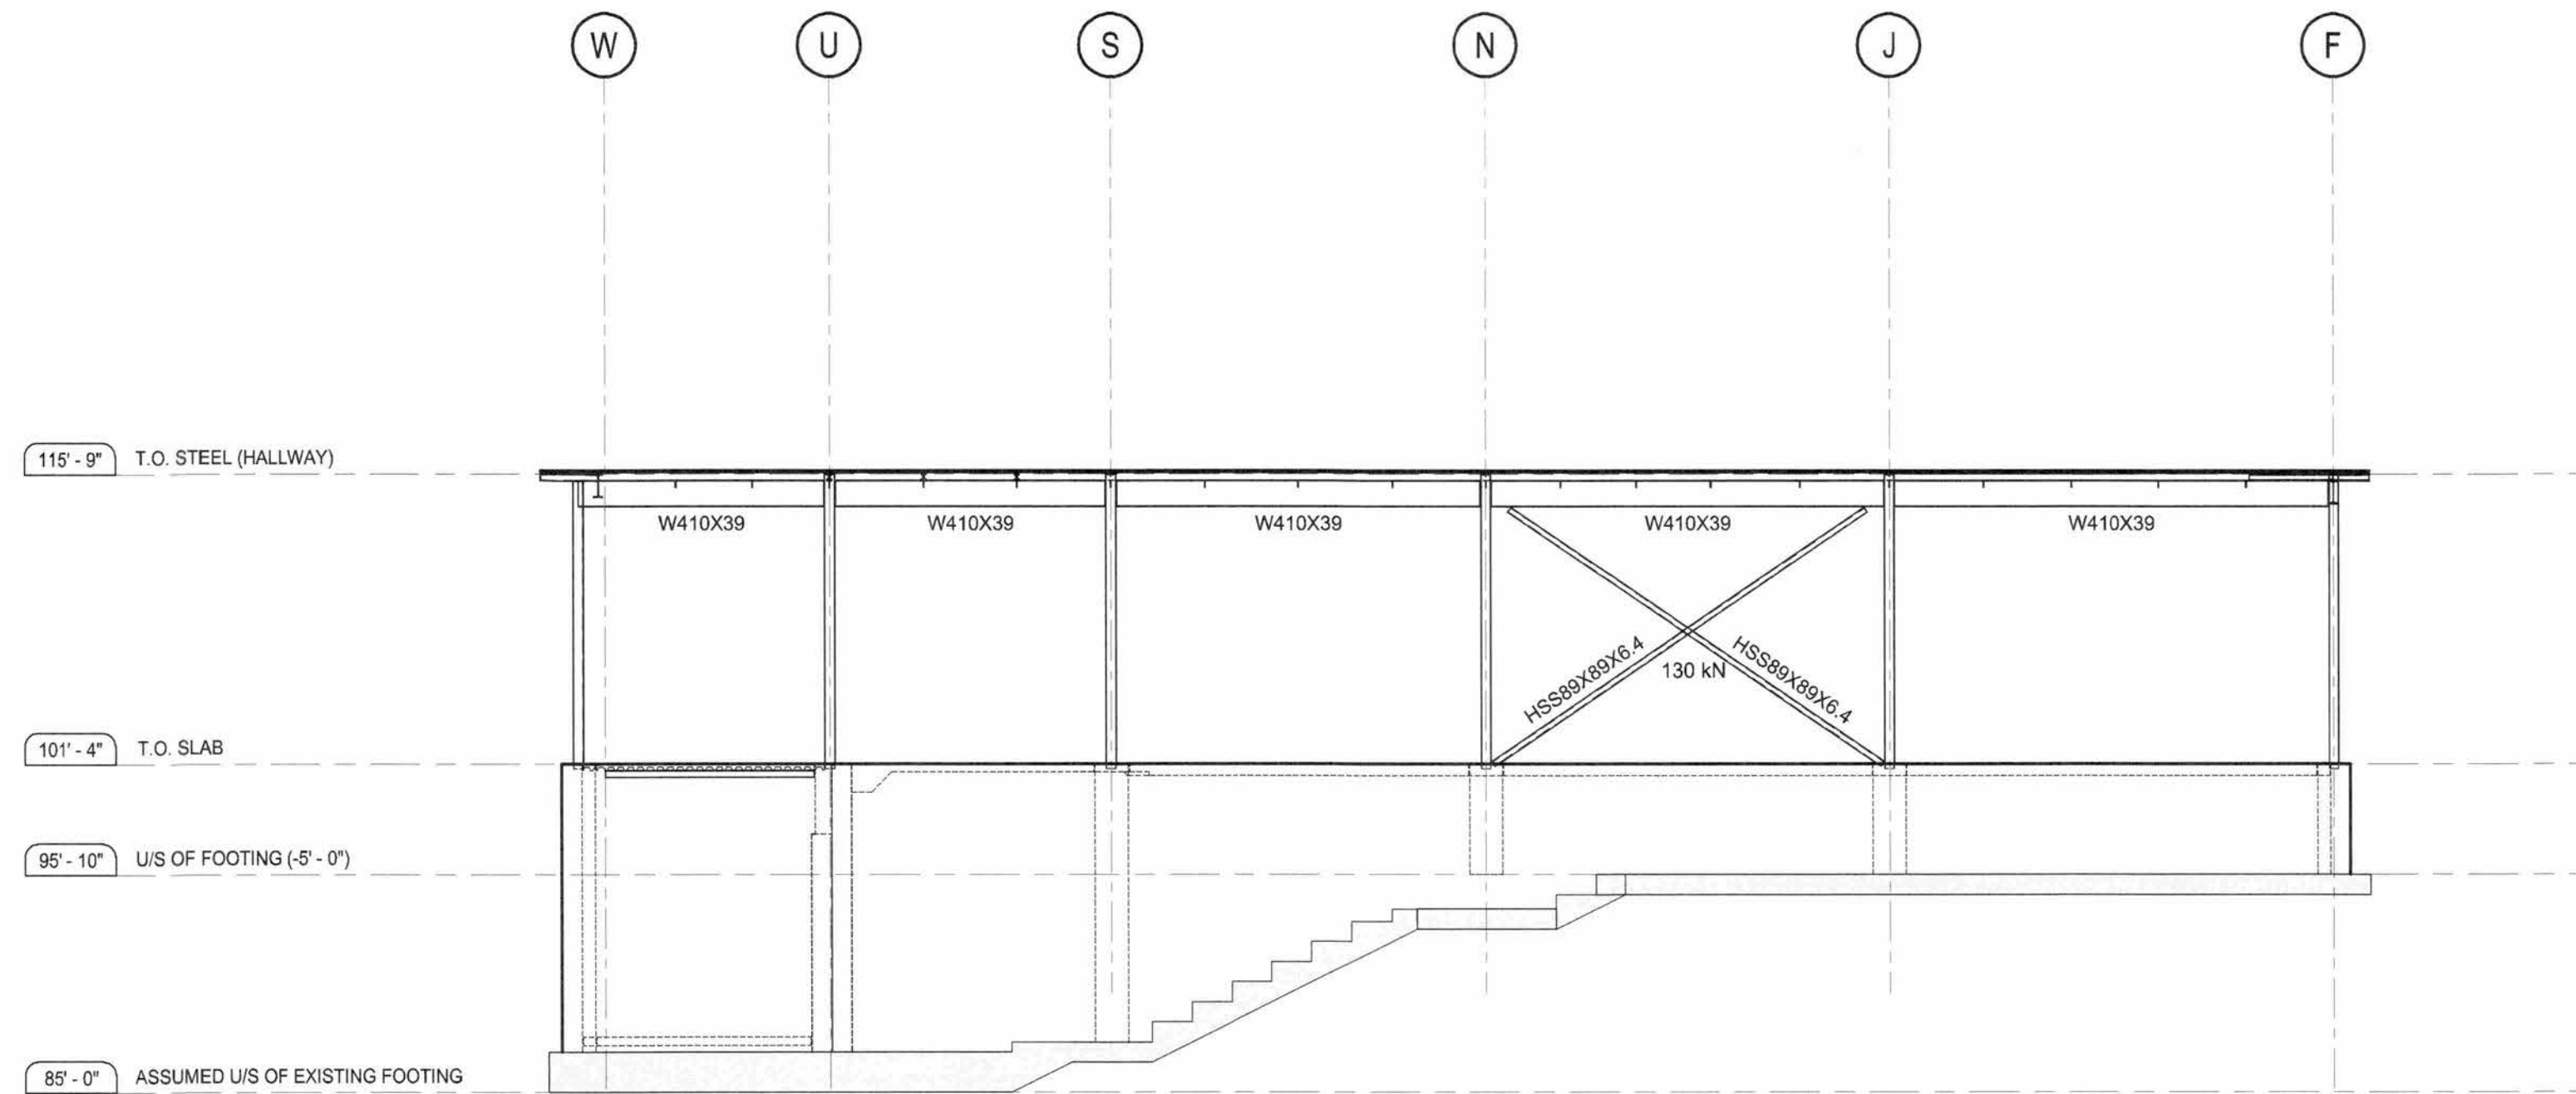


2 FRAMING ELEVATION ALONG GRID 17
S92 SCALE: 1/8" = 1'-0"

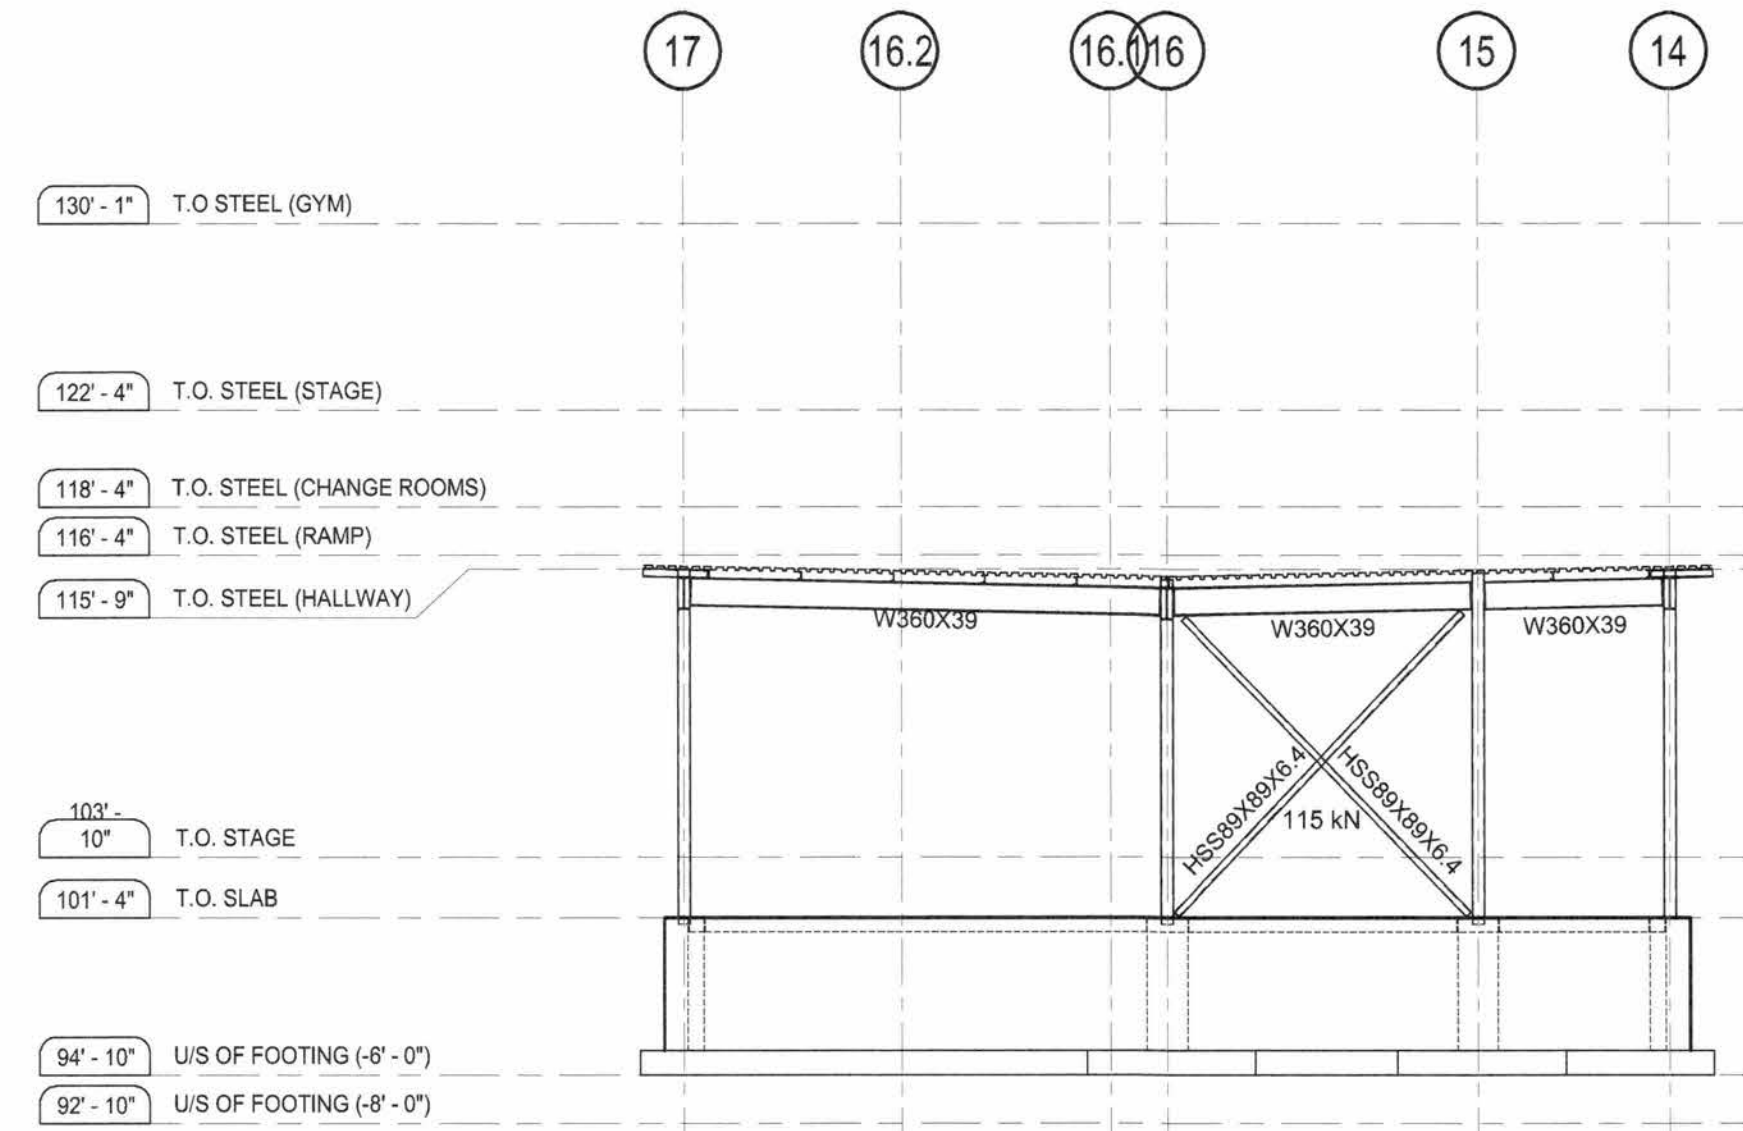

3 FRAMING ELEVATION ALONG GRID F
S92 SCALE: 1/8" = 1'-0"

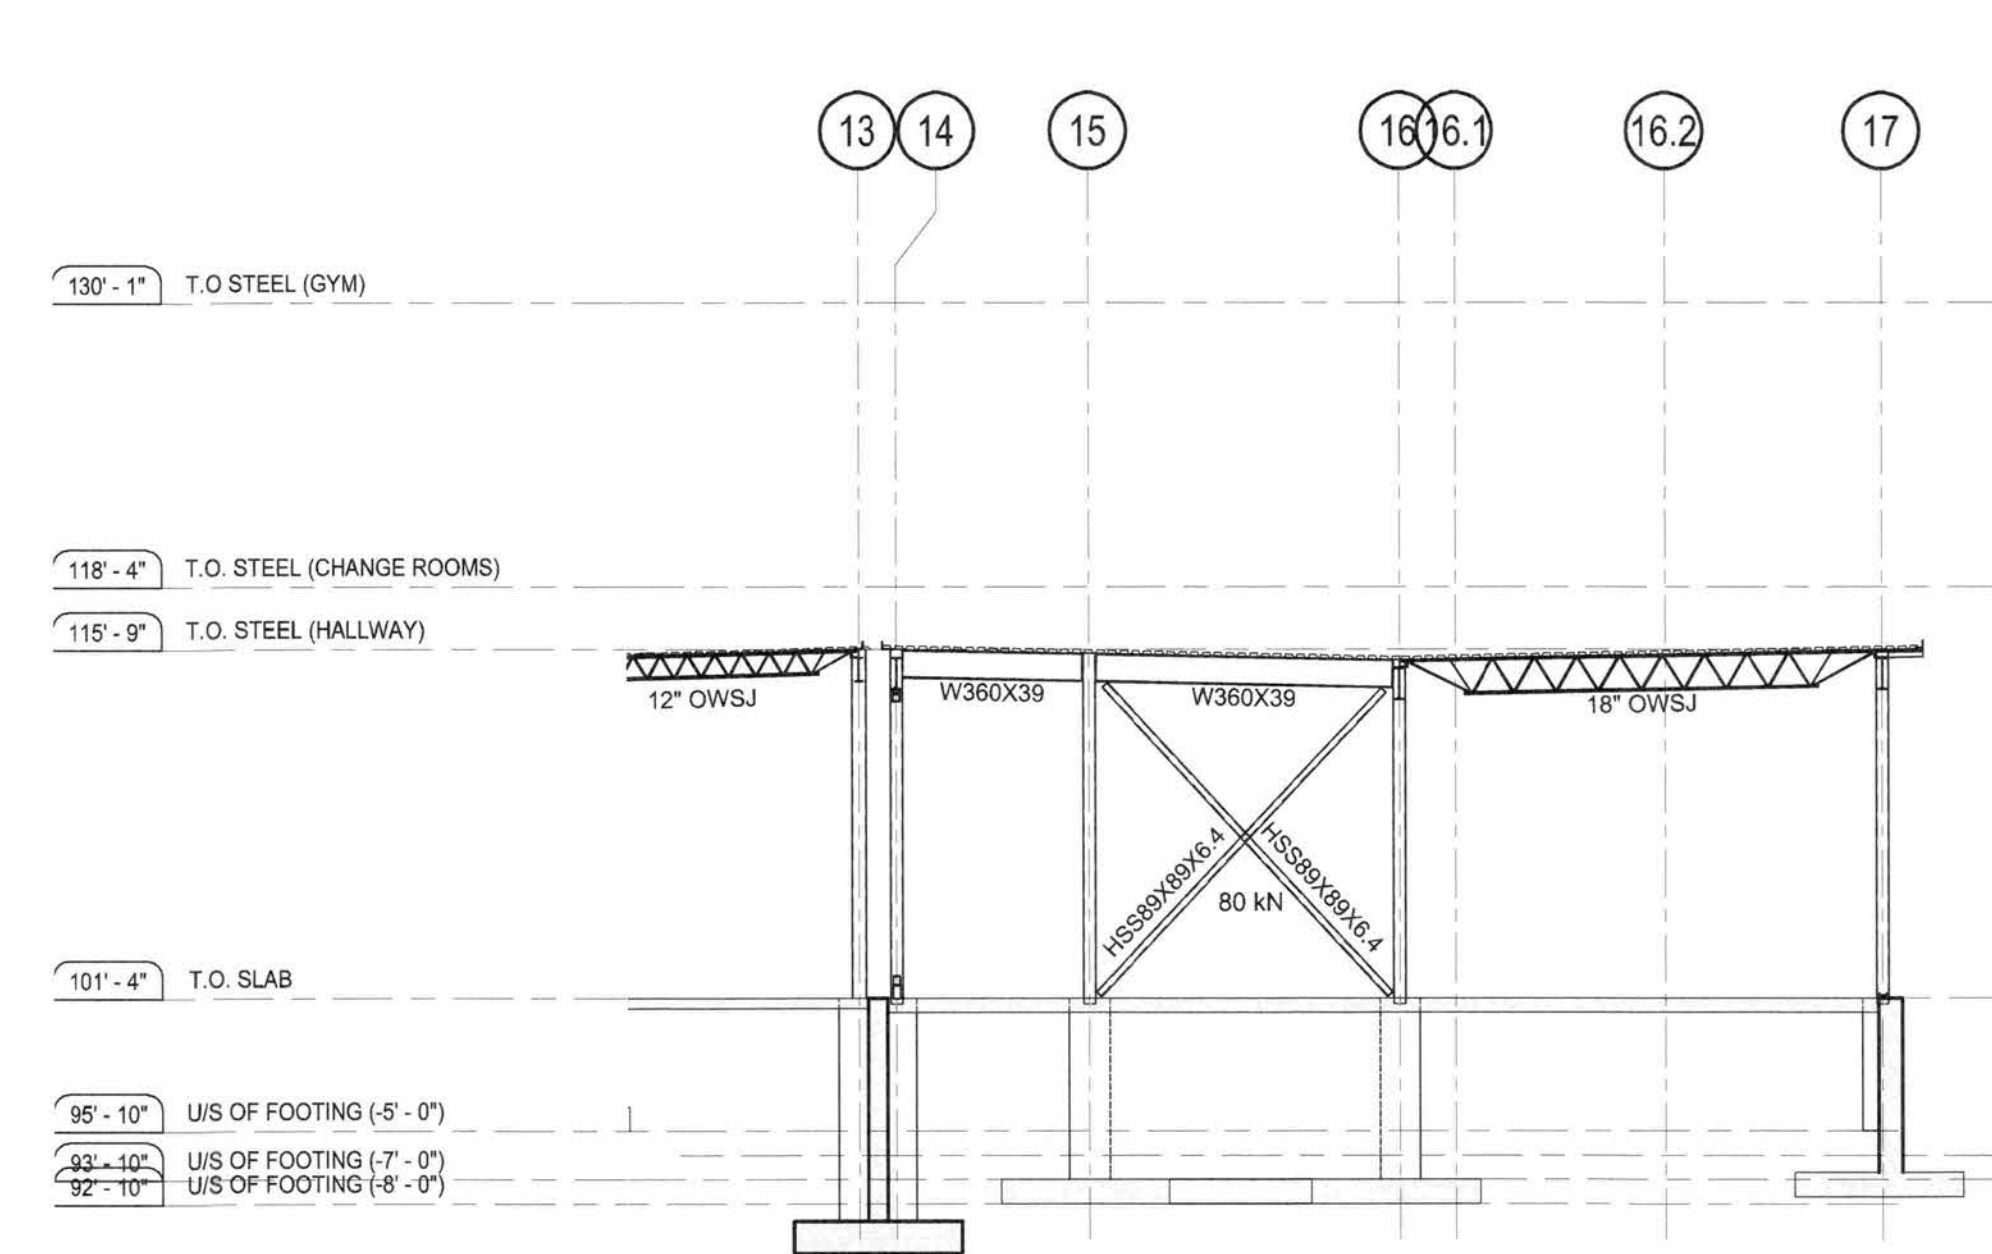

4 FRAMING ELEVATION ALONG GRID N
S92 SCALE: 1/8" = 1'-0"

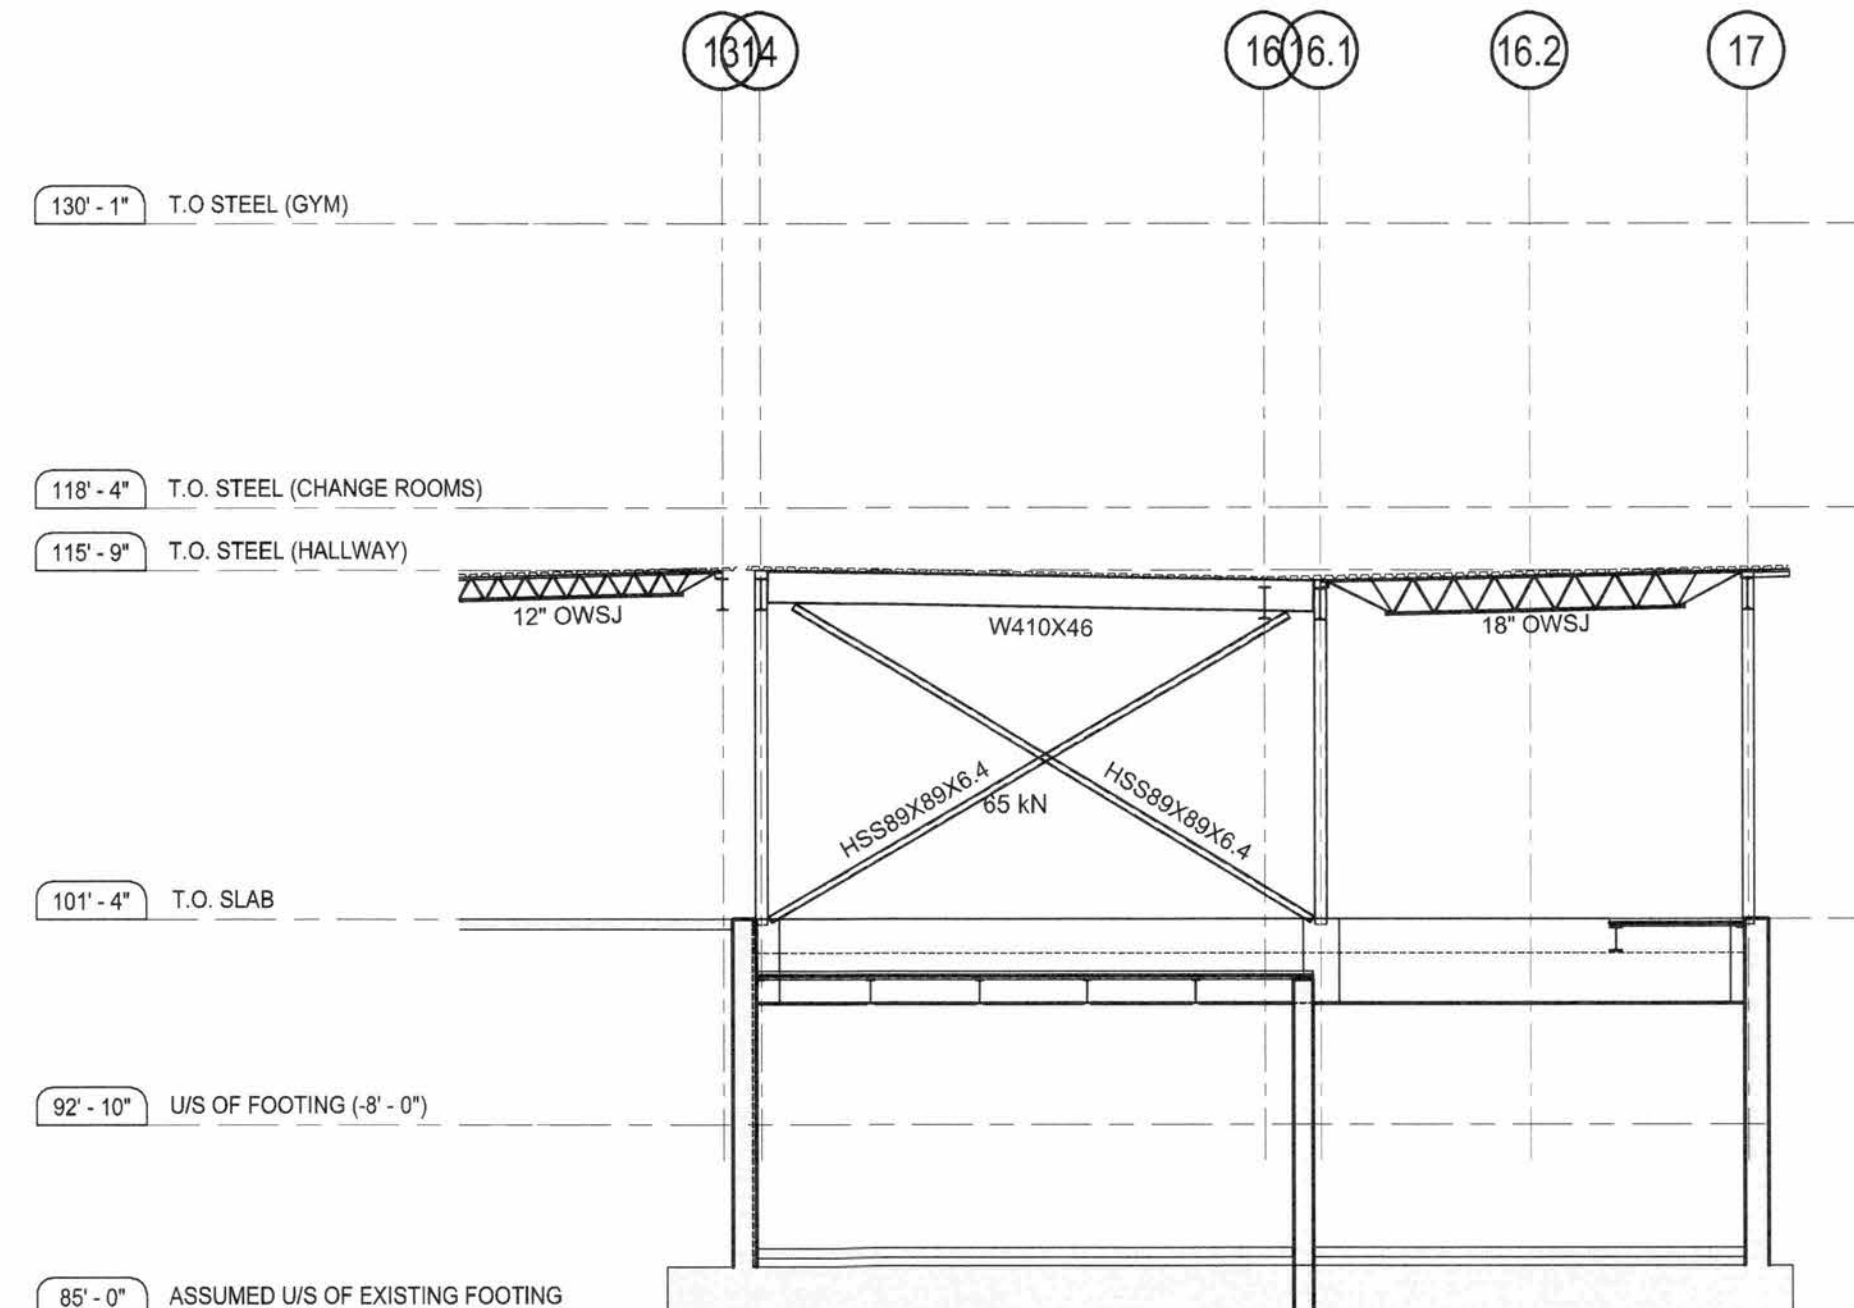

5 FRAMING ELEVATION ALONG GRID U
S92 SCALE: 1/8" = 1'-0"

DRAWING NOTES:

- DESIGN BRACED BAY CONNECTIONS FOR HSS BRACE MEMBERS TO RESIST A FACTORED AXIAL FORCE AS NOTED ON FRAMING ELEVATIONS.

1	FOR TENDER	01/06/18
No.	ISSUE / REVISION	DD/MM/YY

This drawing is copyright protected and may not be reproduced or used for purposes other than execution of the described work without the express written consent of J.L. Richards & Associates Limited.


VERIFY SHEET SIZE AND SCALES. BAR TO THE RIGHT IS 1" IF THIS IS A FULL SIZE DRAWING.

SCALE: AS NOTED

CLIENT:

 Conseil des écoles publiques de l'Est de l'Ontario

CONSULTANT:

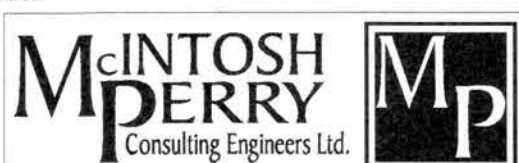 McINTOSH PERRY Consulting Engineers Ltd.

CONSULTANT:

 J.L. Richards ENGINEERS • ARCHITECTS • PLANNERS

CONSULTANT:

 PAGEAU MOREL
www.pageaumorel.com
Gatineau

PROFESSIONAL STAMP

 S. BERNARD
100206293
PROVINCE OF ONTARIO

PROJECT NORTH



PROJECT:

MAISON DE LA FRANCOPHONIE D'OTTAWA

2720 RICHMOND ROAD, OTTAWA

DRAWING:

FRAMING ELEVATION WITH DAYCARE

DESIGN: SDB	DRAWING #:
DRAWN: JPS	
CHECKED: MJB	
JLR #: 27672-001	S92

PLOT DATE: May 31, 2018 1:36:20 PM