



# SUPPLEMENTAL INSTRUCTION

CONTRACTOR:  
Tal-Co Building Innovations  
4728 Bank Street, Suite A  
Ottawa, ON, K1T 3W7  
Attention: Farah Bano

PROJ.: Turnbull School Music  
Room Addition  
PROJ. No.: 1705  
DATE: November 12, 2018  
S.I. No. S.I. – 003-R1

Supplemental Instructions are issued only for the purpose of recording any clarification or interpretation of the contract documents or giving direction on problems resulting from field conditions. These instructions are subject to the provisions of the contract documents and unless stated herein and specifically co-authorized by the Client, will not affect the contract. Should the Contractor require a change in the contract price or project schedule, he shall submit to the Architect within ten (10) days of the date hereof, an itemized proposal. If the proposal is accepted by the Client, this Supplemental Instruction will be superseded by a Change order.

## Partners

Barry J. Hobin  
OAA, FRAIC, Hon. Fellow AIA

William A. Davis  
OAA, MRAIC, Associate AIA

Gordon Lorimer  
OAA, FRAIC, Associate AIA

Wendy Brawley  
OAA, MRAIC, Associate AIA

Douglas Brooks  
Senior Arch. Tech.

## Directors

Marc Thivierge  
OAA, MRAIC

Reinhard Vogel  
Senior Arch. Tech.

## Associates

Bryan Bonell  
OAA, MRAIC, Associate AIA

William Ritcey  
MRAIC

Dan Henhoeffter  
Senior Arch. Tech.

## Hobin Architecture Incorporated

63 Pamilla Street  
Ottawa, Ontario  
Canada K1S 3K7

t 613-238-7200  
f 613-235-2005

[hobinarc.com](http://hobinarc.com)

## 1.1 TITLE

Retaining Wall and Guard Plan

## 1.2 REFERENCE

A2.01 – Issued for Construction, dated Oct. 12, 2018

## 1.3 DESCRIPTION OF THE WORK

- .1 Refer to the attached Architectural Sketch SI-003.01-R1 for extent of retaining wall and guard rail.
  - .1 200mm wide retaining wall to be 10.5 m in length and centered at 4.0m from grid line xB
  - .2 Guard rail to be 8.34m in length
    - .1 Max spacing of 100mm from end to face of building
    - .2 Extends 2.0m from start of ramp

## 1.4 ATTACHMENTS


SI-003.01-R1 – Retaining Wall & Guard Plan

## 1.5 REASON

Clarification


Distribution:

- |  |  |                                     |                                  |                                      |
|--|--|-------------------------------------|----------------------------------|--------------------------------------|
| <input checked="" type="checkbox"/> Owner      | <input type="checkbox"/> City Authority  | <input type="checkbox"/> Electrical | <input type="checkbox"/> Struct. | <input type="checkbox"/> Landscaping |
| <input checked="" type="checkbox"/> Contractor | <input checked="" type="checkbox"/> File | <input type="checkbox"/> Mech.      | <input type="checkbox"/> Civil   | <input type="checkbox"/> Other       |

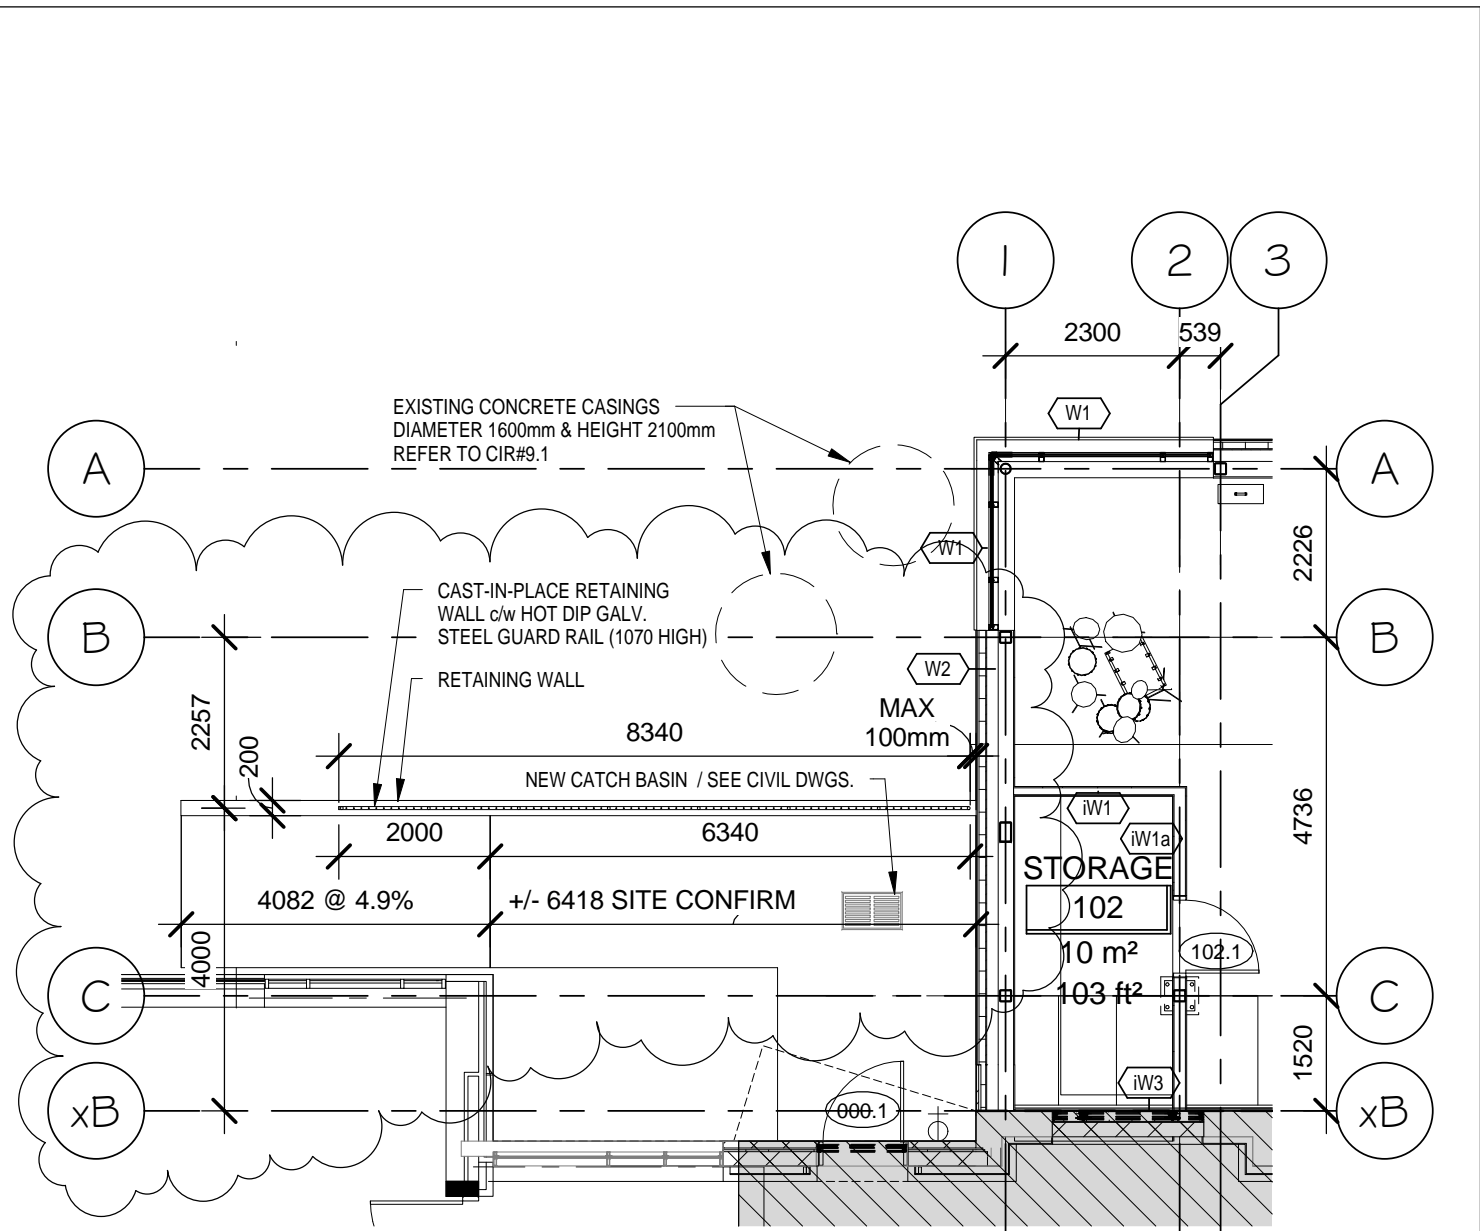

# 1 RETAINING WALL & GUARD PLAN

SI-003.01-R1 SCALE: 1 : 100

 <b>HOBIN</b> ARCHITECTURE	TURNBULL SCHOOL MUSIC ROOM ADDITION	drawing title RETAINING WALL & GUARD PLAN	date 11/12/18	scale 1 : 100
	<b>Hobin Architecture Incorporated</b> 63 Pamilla Street T: 613-238-7200 Ottawa, ON K1S 3K7 F: 613-235-2005 <b>hobinarc.com</b> E: mail@hobinarc.com	project 1705	dwg. no. SI-003.01-R1	