



SUPPLEMENTAL INSTRUCTION

CONTRACTOR:
Tal-co Building Innovations
Address:
Sutie 2, 1341 Coker Street
Greely, Ontario, K4P 1A1

PROJ.: **Dovercourt Phase 2**
PROJ. No.: **1713**
DATE: **January 22, 2019**
S.I. No. **S.I. - 010**

Supplemental Instructions are issued to the Construction Manager to record a clarification or revision to the previously issued Contract Documentation as reflected by the attached Information Bulletin prepared by the identified Consultant.

The Construction Manager shall review the Supplemental Instruction and the attached Information Bulletin and issue to the effected Trade Contractors identifying the following course of action by the trade contractor:

- Proceed with Instruction. Issued for general information, no change to Contract price or schedule. (Site Instruction)
- Proceed with Instruction and provide a quotation within 10 days, identifying change to Contract price and schedule (Change Directive)
- Do not proceed. Provide quotation identifying change to Contract price and schedule within 10 days. (CCO)

Partners

Barry J. Hobin
OAA, FRAIC, Hon. Fellow AIA

William A. Davis
OAA, MRAIC, Associate AIA

Gordon Lorimer
OAA, FRAIC, Associate AIA

Wendy Brawley
OAA, MRAIC, Associate AIA

Douglas Brooks
Senior Arch. Tech.

Associates

Bryan Bonell
OAA, MRAIC, Associate AIA

Marc Thivierge
OAA, MRAIC

William Ritcey
MRAIC

Reinhard Vogel
Senior Arch. Tech.

1.1 TITLE

Revised Washroom Ceilings

1.2 DESCRIPTION OF THE WORK

.1 Replace gypsum ceilings with suspended acoustic tile ceilings as per attached IB-A006

1.3 ATTACHMENTS

Dovercourt PH2-IB-A006
ASK-004

1.4 REASON

To address the provision of future access to the void space above the washrooms.

Hobin Architecture Incorporated

63 Pamilla Street
Ottawa, Ontario
Canada K1S 3K7

t 613-238-7200
f 613-235-2005

hobinarc.com

Distribution:

- | | | | | |
|--|--|--|----------------------------------|--------------------------------------|
| <input checked="" type="checkbox"/> Owner | <input type="checkbox"/> City Authority | <input checked="" type="checkbox"/> Electrical | <input type="checkbox"/> Struct. | <input type="checkbox"/> Landscaping |
| <input checked="" type="checkbox"/> Contractor | <input checked="" type="checkbox"/> File | <input type="checkbox"/> Mech. | <input type="checkbox"/> Civil | <input type="checkbox"/> Other |



INFORMATION BULLETIN

CONSTRUCTION MANAGER:
Tal-co Building Innovations
Address:
Sutie 2, 1341 Coker Street
Greely, Ontario, K4P 1A1

PROJ.: **Dovercourt Phase 2**
PROJ. No.: **1713**
DATE: January 22, 2019
I.B. No. **IB-A006**

The following Information Bulletin is issued to the Construction Manager to describe additional information, or a revision to, previously issued documentation.

1.1 TITLE

Revised Washroom Ceilings

1.2 REFERENCE

A2.04 – Ground Floor Reflected Ceiling Plans
ASK-004 – Revised Washroom Ceilings

1.3 DESCRIPTION OF WORK

- .1 Delete Gypsum ceilings in washrooms
- .2 Provide ACT-1 ceilings as per attached ASK-004

1.4 ATTACHMENTS

1.5 REASON

To address the change in the washroom ceilings to be extend to the underside of the structural deck, thus creating a void space with no means of access. Addition of suspended acoustic ceilings will restore future access options.

Issued by:
Doug van den Ham

Partners

Barry J. Hobin
OAA, FRAIC, Hon. Fellow AIA

William A. Davis
OAA, MRAIC, Associate AIA

Gordon Lorimer
OAA, FRAIC, Associate AIA

Wendy Brawley
OAA, MRAIC, Associate AIA

Douglas Brooks
Senior Arch. Tech.

Associates

Bryan Bonell
OAA, MRAIC, Associate AIA

Marc Thivierge
OAA, MRAIC

William Ritcey
MRAIC

Reinhard Vogel
Senior Arch. Tech.


Hobin Architecture Incorporated

63 Pamilla Street
Ottawa, Ontario
Canada K1S 3K7

t 613-238-7200


f 613-235-2005

hobinarc.com

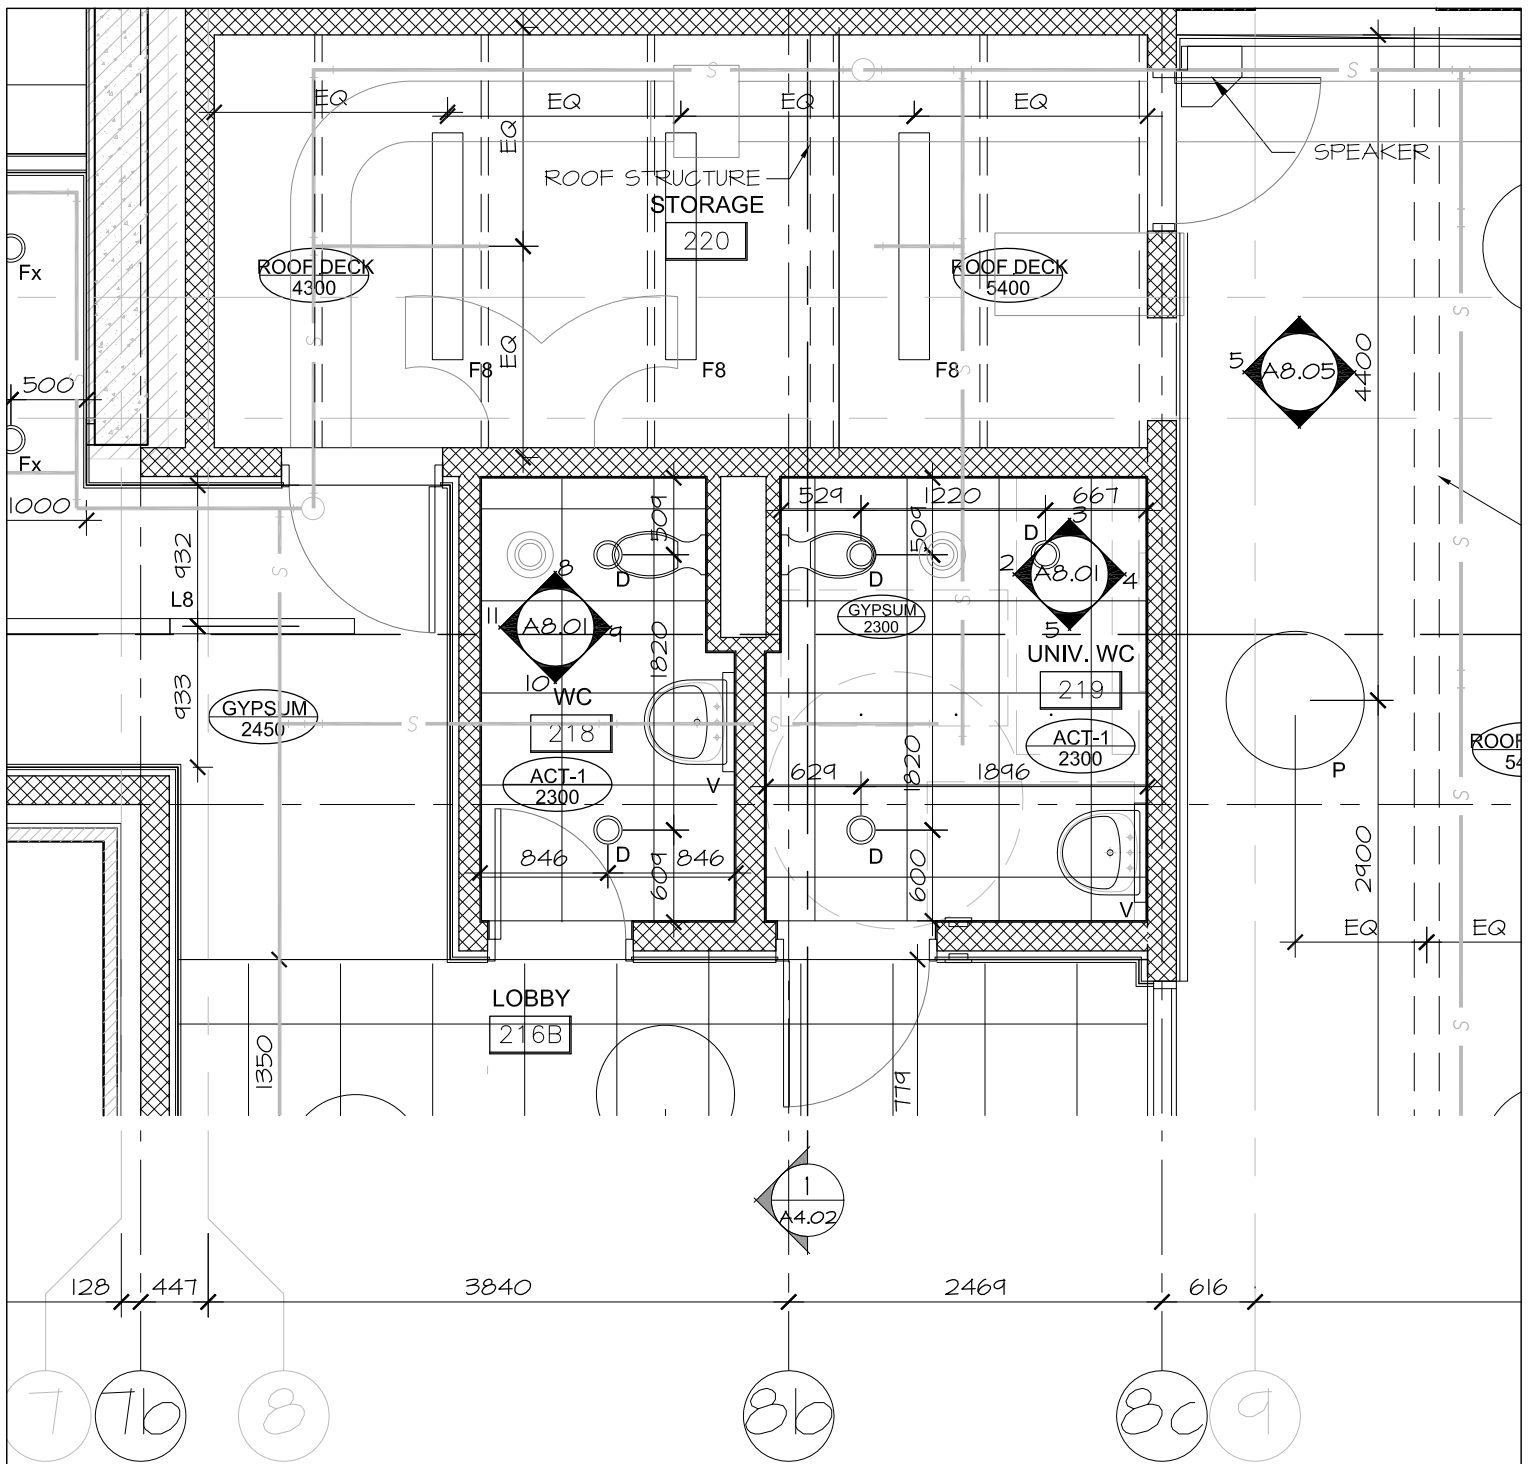

PART GROUND FLOOR RCP

ASK-004 SCALE 1:50

 <p>HOBIN ARCHITECTURE</p>	<p>PROJECT / LOCATION: DOVERCOURT EXPANSION 411_DOVERCOURT</p>	<p>DRAWING NAME: REVISED WASHROOM CEILINGS</p>	<p>DATE: 2019/01/22</p>	<p>DRAWN BY: DVDH</p>	<p>SCALE: 1:50</p>
	<p>Hobin Architecture Incorporated 63 Pamilla Street T: 613-238-7200 Ottawa, ON K1S 3K7 F: 613-235-2005 hobinarc.com E: mail@hobinarc.com</p>		<p>PROJECT NO.: 1713</p>	<p>ASK NO. ASK-004</p>	