

CONTEMPLATED CHANGE ORDER



CONTRACTOR:
Tal-co Building Innovations Ltd.
Suite A, 4728 Bank Street
Ottawa, ON K1T 3W7

PROJ.: Meridian Community
Building Rebuild
PROJ. No.: 1841
DATE: Aug. 29, 2019
C.C.O. No. 014

Pursuant to GC 6.2 – Change Orders in CCDC 2 – 2008, the following items are proposed changes to the contract for this project. Unless noted below, work is not to proceed until authorized by a Change Order. All material and workmanship are to be as described in the contract documents unless otherwise stated. Please submit an itemized quotation for changes to the contract value and/or to the project schedule, within 10 calendar days of the date hereon.

Partners

Barry J. Hobin
OAA, FRAIC, Hon. Fellow AIA

William A. Davis
OAA, MRAIC, Associate AIA

Gordon Lorimer
OAA, FRAIC, Associate AIA

Wendy Brawley
OAA, MRAIC, Associate AIA

Douglas Brooks
Senior Arch. Tech.

Directors

Marc Thivierge
OAA, MRAIC

Reinhard Vogel
Senior Arch. Tech.

Associates

Bryan Bonell
OAA, MRAIC, Associate AIA

William Ritcey
MRAIC

Dan Henhoeffter
Senior Arch. Tech.

14.1 TITLE

Misc. Electrical at Fireplace Surround

14.2 REFERENCE

Electrical CCO-E3
CIR No. 15

14.3 DESCRIPTION OF WORK

- .1 Refer to the attached Electrical Contemplated Change Order CCO-E-3 by Goodkey Weedmark & Associates Limited for the electrical requirements of this CCO.
- .2 Refer to attached Architectural sketches for the location of the outlets in the fireplace surround.

14.4 ATTACHMENTS

Electrical CCO-E3
Detail 6/8.02
Detail 7/8.02
Detail 9/8.02

14.5 REASON

Coordination/clarification.

A handwritten signature in black ink that reads "Bryan Bonell".

Bryan Bonell

Hobin Architecture Incorporated

63 Pamilla Street
Ottawa, Ontario
Canada K1S 3K7

t 613-238-7200

f 613-235-2005

hobinarc.com



PROJECT - **1 MERIDIAN PLACE – THE MERIDIAN RETIREMENT COMMUNITY
FIRE RESTORATION**

CONTRACTOR - LAMARCHE ELECTRIC INC.

PROJECT NO. - GWA 2019-148

DATE - AUGUST 27, 2019

CCO NO. - CCO-E3

CCO TITLE - MISCELLANEOUS REVISIONS

PAGE 1 OF 1

The contractor shall submit the change in the contract price for the proposed change detailed below. No work is to be proceeded with until a signed change order is received. If no price is submitted within 10 days of the above date, the engineer may fix the cost of the work which will be subject to change only as set out in the general conditions.

1. Reference Drawing E3:


- .1 Delete fire alarm pull stations at fire place near grid lines O/26, typical of two (2)
- .2 Revise duplex receptacle circuit PB6-13 to quad receptacles at fireplace and install in accordance with architectural elevations.

REASON: Client request.

Issued by: Marc Trottier /jnd

Distribution:


Bryan Bonell (Hobin Architecture Incorporated)
Peter Goodeve (Goodeve Structural Inc.)
Robert Brand (MBC Group Ltd.)
Francis W.A. Bann (GWA – Mechanical)
Derek Kennedy (GWA – Mechanical)
Antoine Mikhael (GWA – Electrical)
Liam Beck (GWA – Electrical)
Yves Lavictoire (GWA – Electrical)

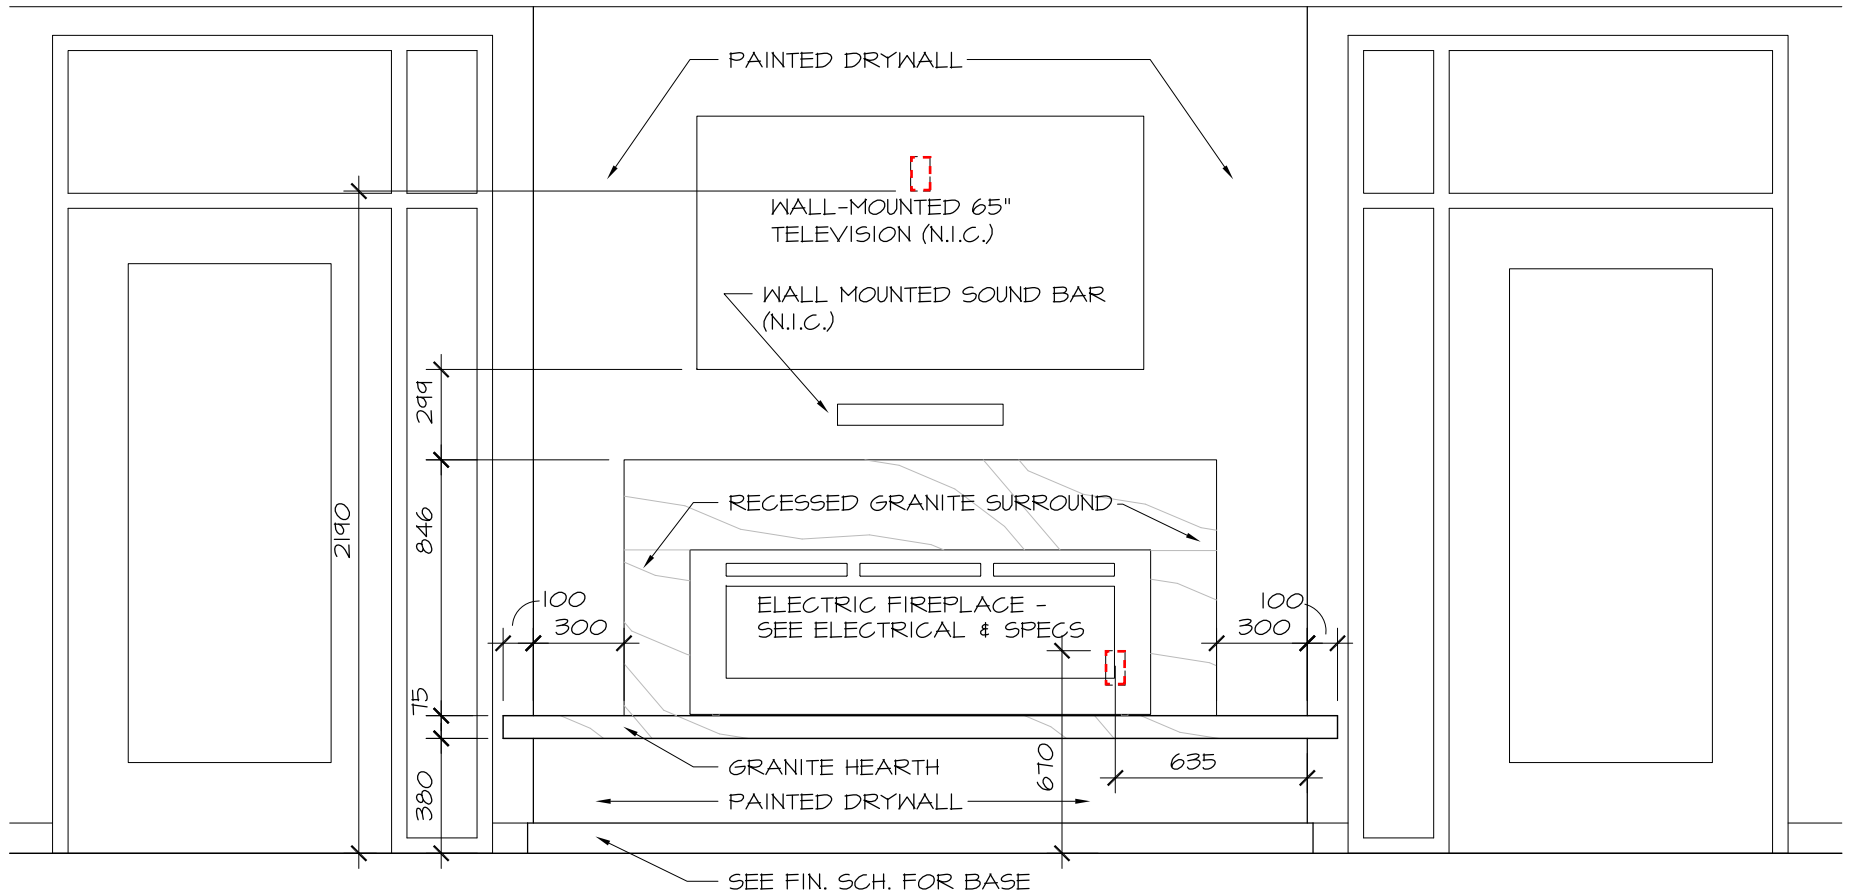

6
8.02

FIREPLACE — FRONT ELEVATION


1:25

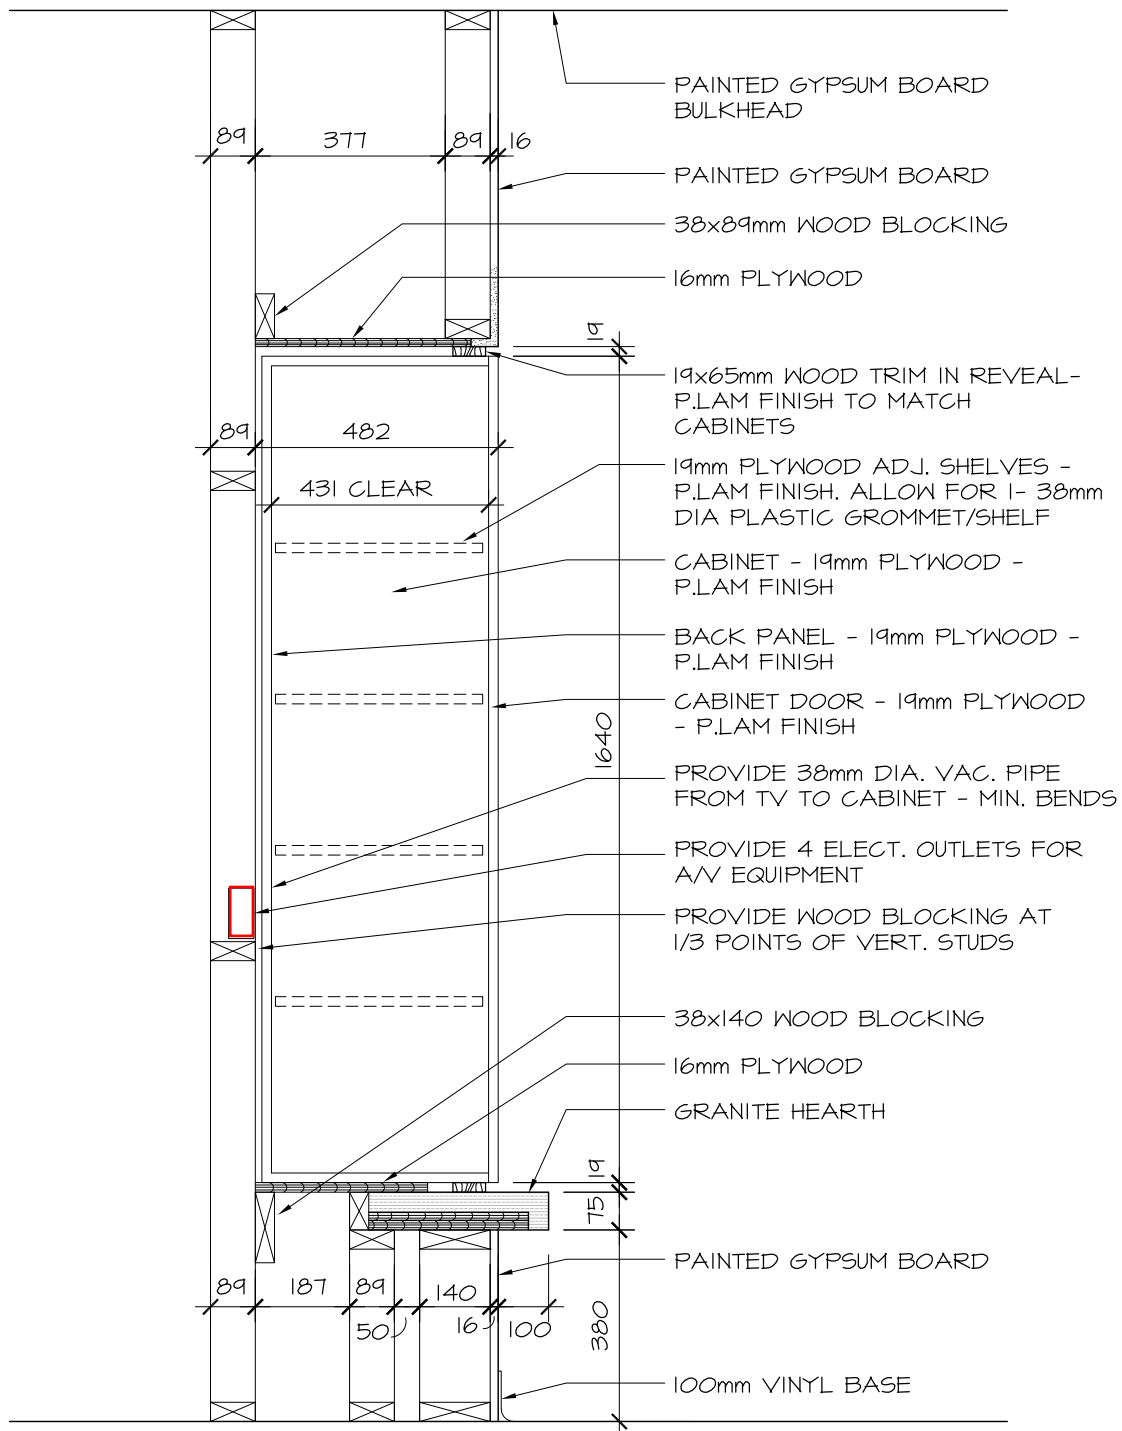

7
 8.02

FIREPLACE – A/V CABINET SECTION

1:15

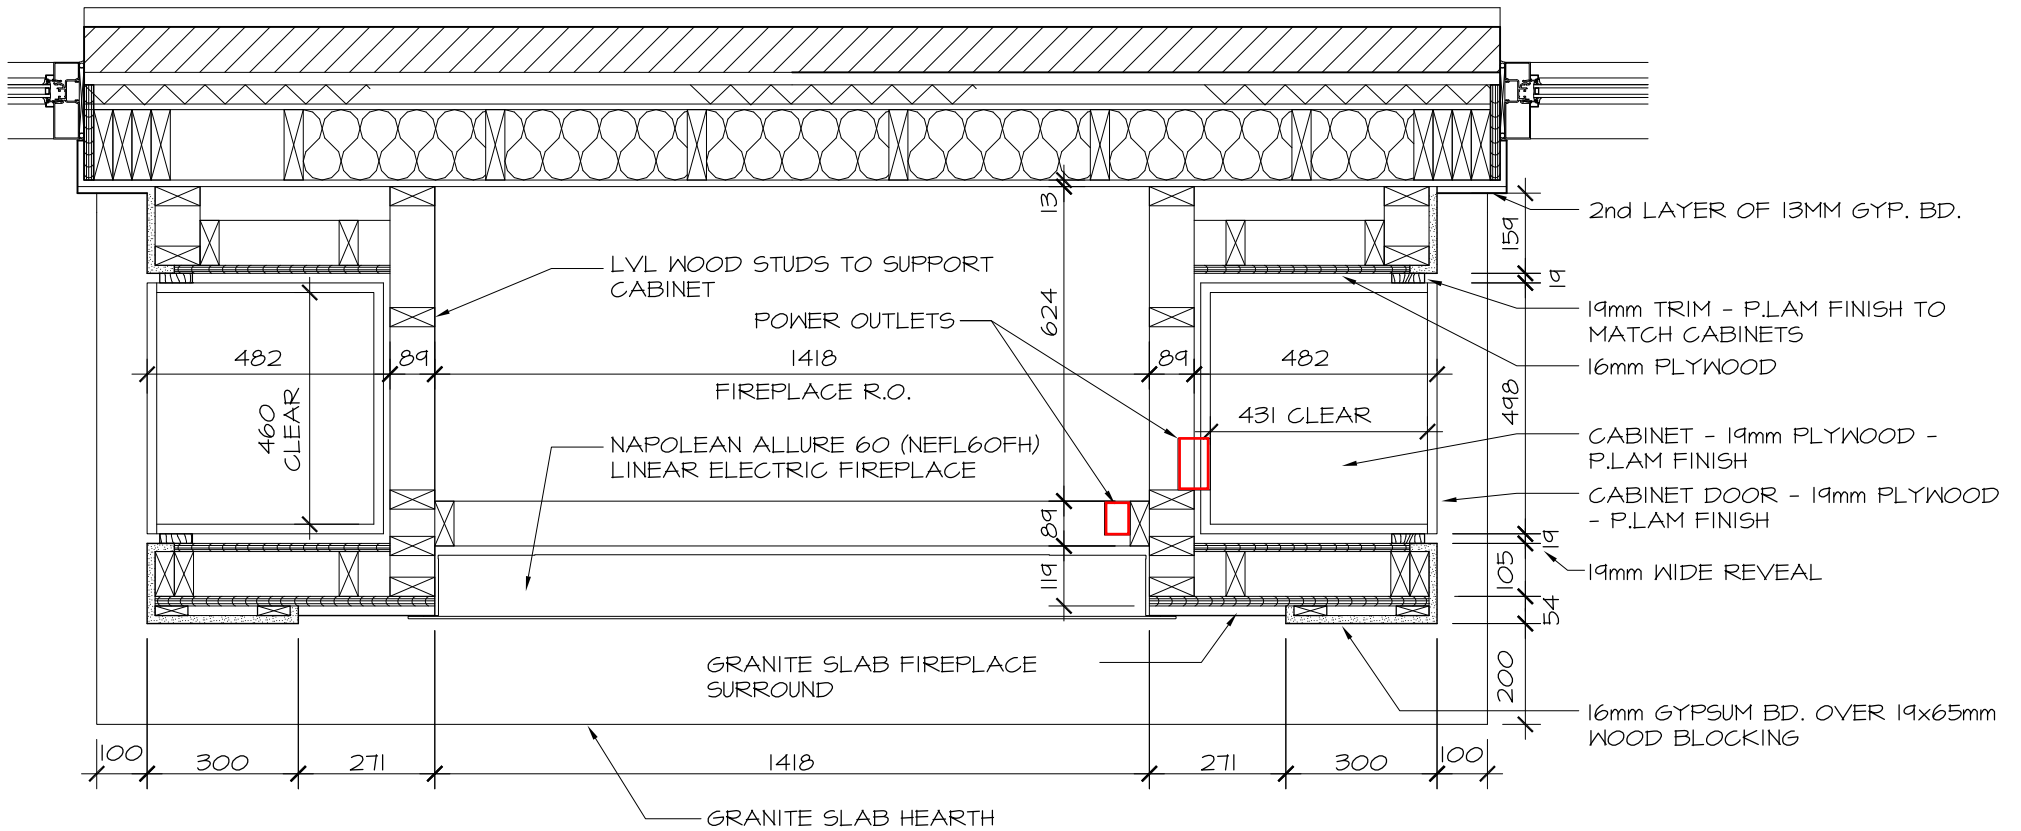

9
8.02

FIREPLACE - A/V CABINET PLAN DETAIL

1:15