



F L Y N N

ARCHITECT INC.

CONTEMPLATED CHANGE NOTICE

CCN NO: **02**
 CONTRACTOR: **Mr. Pat Newton**
Talco Building Innovations Inc.
 4728 Bank Street
 Ottawa ON K1T 3W7

CLIENT: **Mr. Ryan Firlotte**
 Enterprise Holdings
 Group Property Developemnt & Facilities Specialist
 2300 Stevenage Dr.
 Ottawa ON K1G 3W3

PROJECT NAME: **225 Huntmar**
Ottawa, Ontario

PROJECT NO: 15-010
 DATE: 2020, March 02

The following items are proposed changes to the contract documents previously issued for this project. Unless noted below, work is not to proceed until authorized by a change order. All material and workmanship are to be as described in the contract documents unless otherwise stated. Please submit an itemized quotation for changes to the tender price and/or to the project schedule, and within 5 calendar days of the date hereon.

REASON FOR CHANGE: Client request

Refer to drawing A201 issued for construction February 13, 2020 and attached SK-010.


1. Please provide pricing to delete portion of owner supplied carpet in Truck Vestibule RM-09, and install owner supplied ceramic tile. Additional extent indicated on SK-010 when read in conjunction with A201 issued for construction.

END OF CCN

PER.....
 Jason C. Flynn, OAA, MRAIC
Flynn Architect Inc.
 Email: j.flynn@flynnarchitect.com


DISTRIBUTION: as above

G:\COMPANY SHARED DATA\PROJECTS\CURRENT PROJECTS\00-000\DOCUMENTS\SITE ADMINISTRATION\CCN\CCN-01.DOC

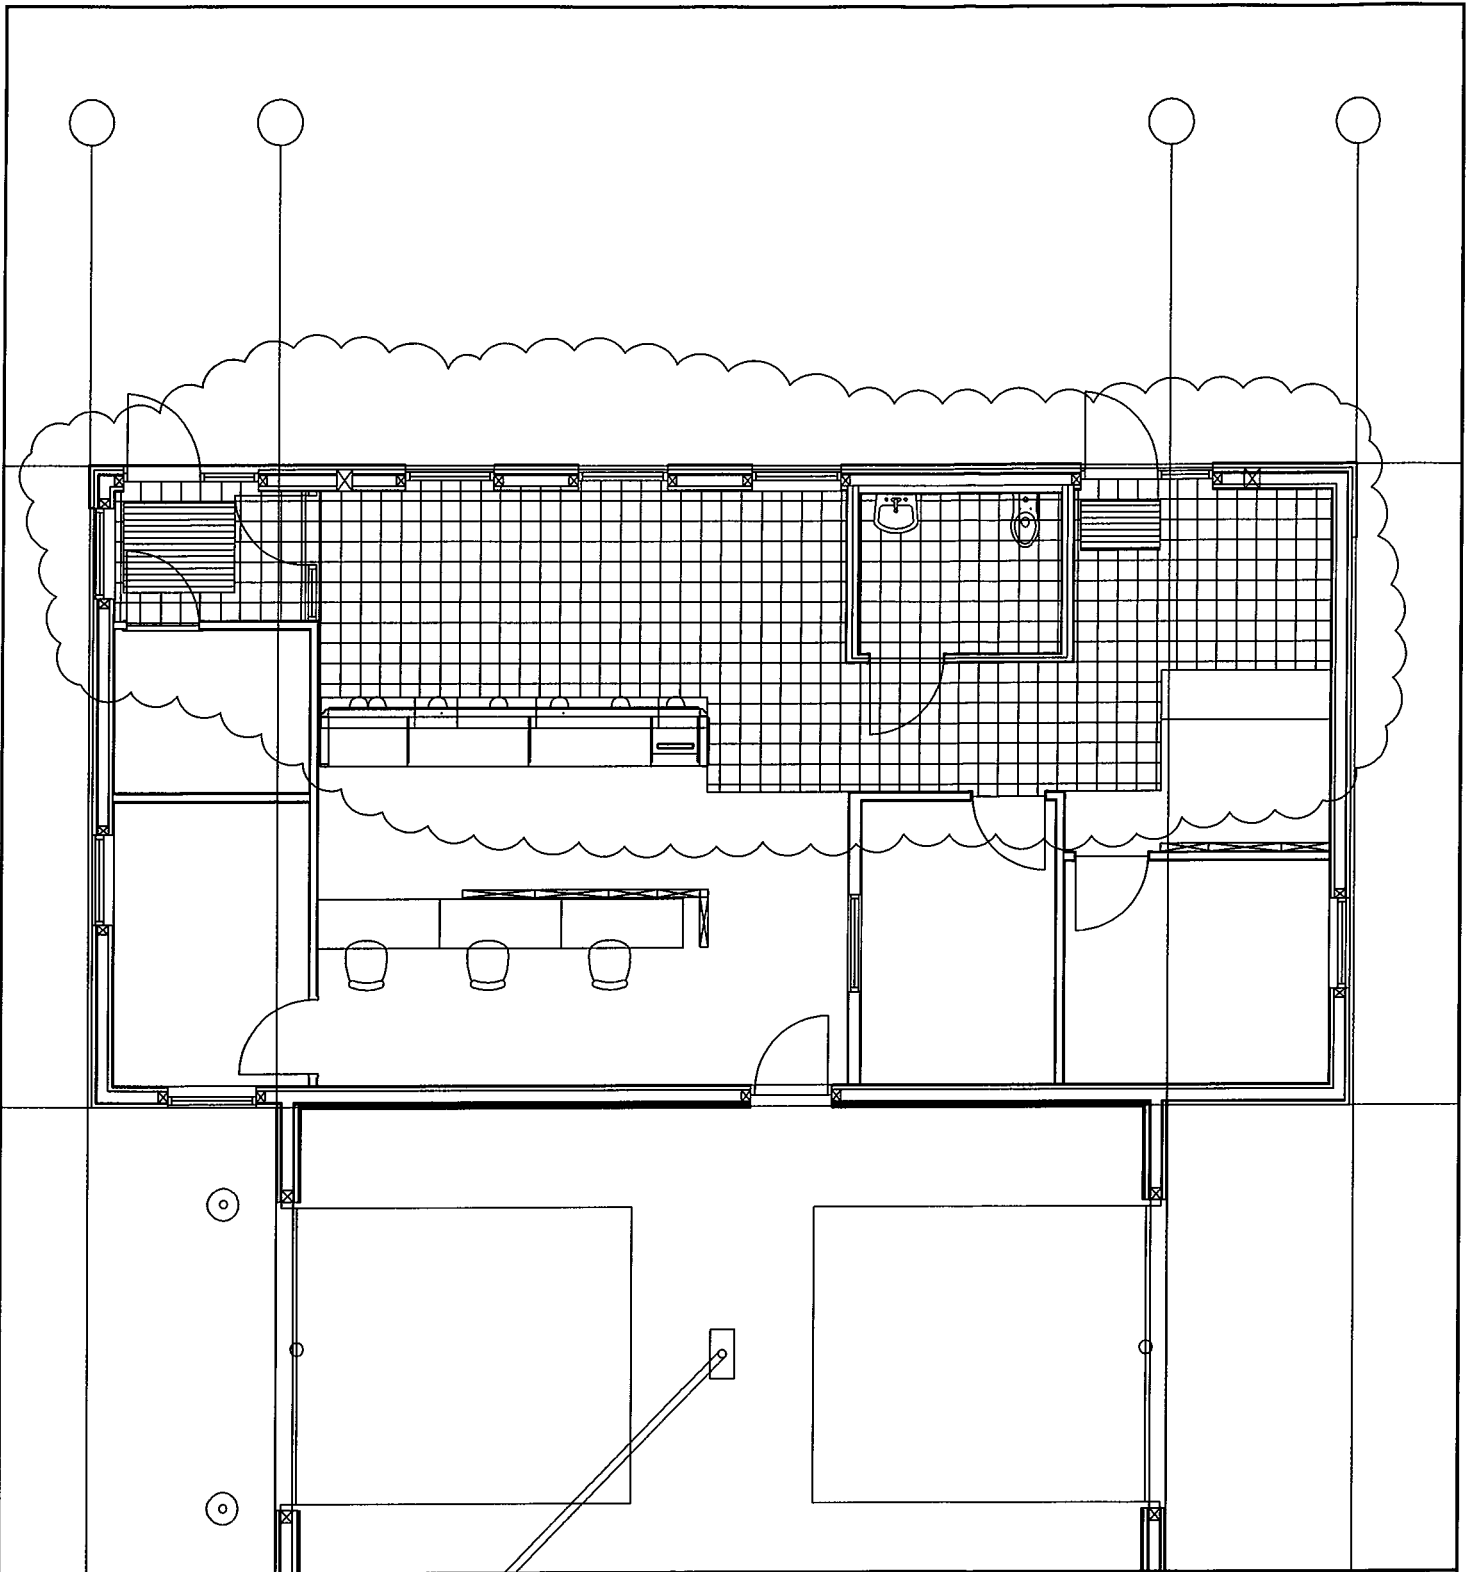

DATE **March 02, 2020**
 SCALE **NTS**

PROJECT NUMBER
15-010

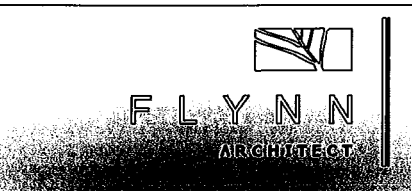

PROJECT NAME
Enterprise Rent A Car Kanata

DESCRIPTION
Extent of Lobby Floor Tile

SK-10