



F L Y N N

ARCHITECT INC.

**SITE INSTRUCTION**

SIN NO: **06**  
 CONTRACTOR: **Mr. Pat Newton**  
**Talco Building Innovations Inc.**  
 4728 Bank Street  
 Ottawa ON K1T 3W7

CLIENT: **Mr. Ryan Firlotte**  
 Enterprise Holdings  
 Group Property Developemnt & Facilities Specialist  
 2300 Stevenage Dr.  
 Ottawa ON K1G 3W3

PROJECT NAME: **225 Huntmar**  
**Ottawa, Ontario**

PROJECT NO: 15-010  
 DATE: 2020, February 20

The following items are proposed changes to the contract documents previously issued for this project. Unless noted below, work is not to proceed until authorized by a change order. All material and workmanship are to be as described in the contract documents unless otherwise stated. Please submit an itemized quotation for changes to the tender price and/or to the project schedule, and within 5 calendar days of the date hereon.

REASON FOR CHANGE: Required information

- Further to Contractor's Information Request #7, please see attached sketches SK-11, and SK-12.
  - revise required slope for truss top chord to 2%.
  - provided details indicating approximate maximum dimensions of truss profile to be determined by truss supplier.
  - provided truss bearing details, to be read in conjunction with the structural drawings issued for construction.

END OF SITE INSTRUCTION


Empty rectangular box


PER.....  
 Jason C. Flynn, OAA, MRAIC  
**FFlynn Architect Inc.**  
 Email: j.flynn@flynnarchitect.com

DISTRIBUTION: as above



Empty rectangular box

C:\Users\Jason\BoxCloud\Teamshare\Current Projects\15-010 Enterprise Palladium\Documents\Site Administration\SI\SI-01.doc

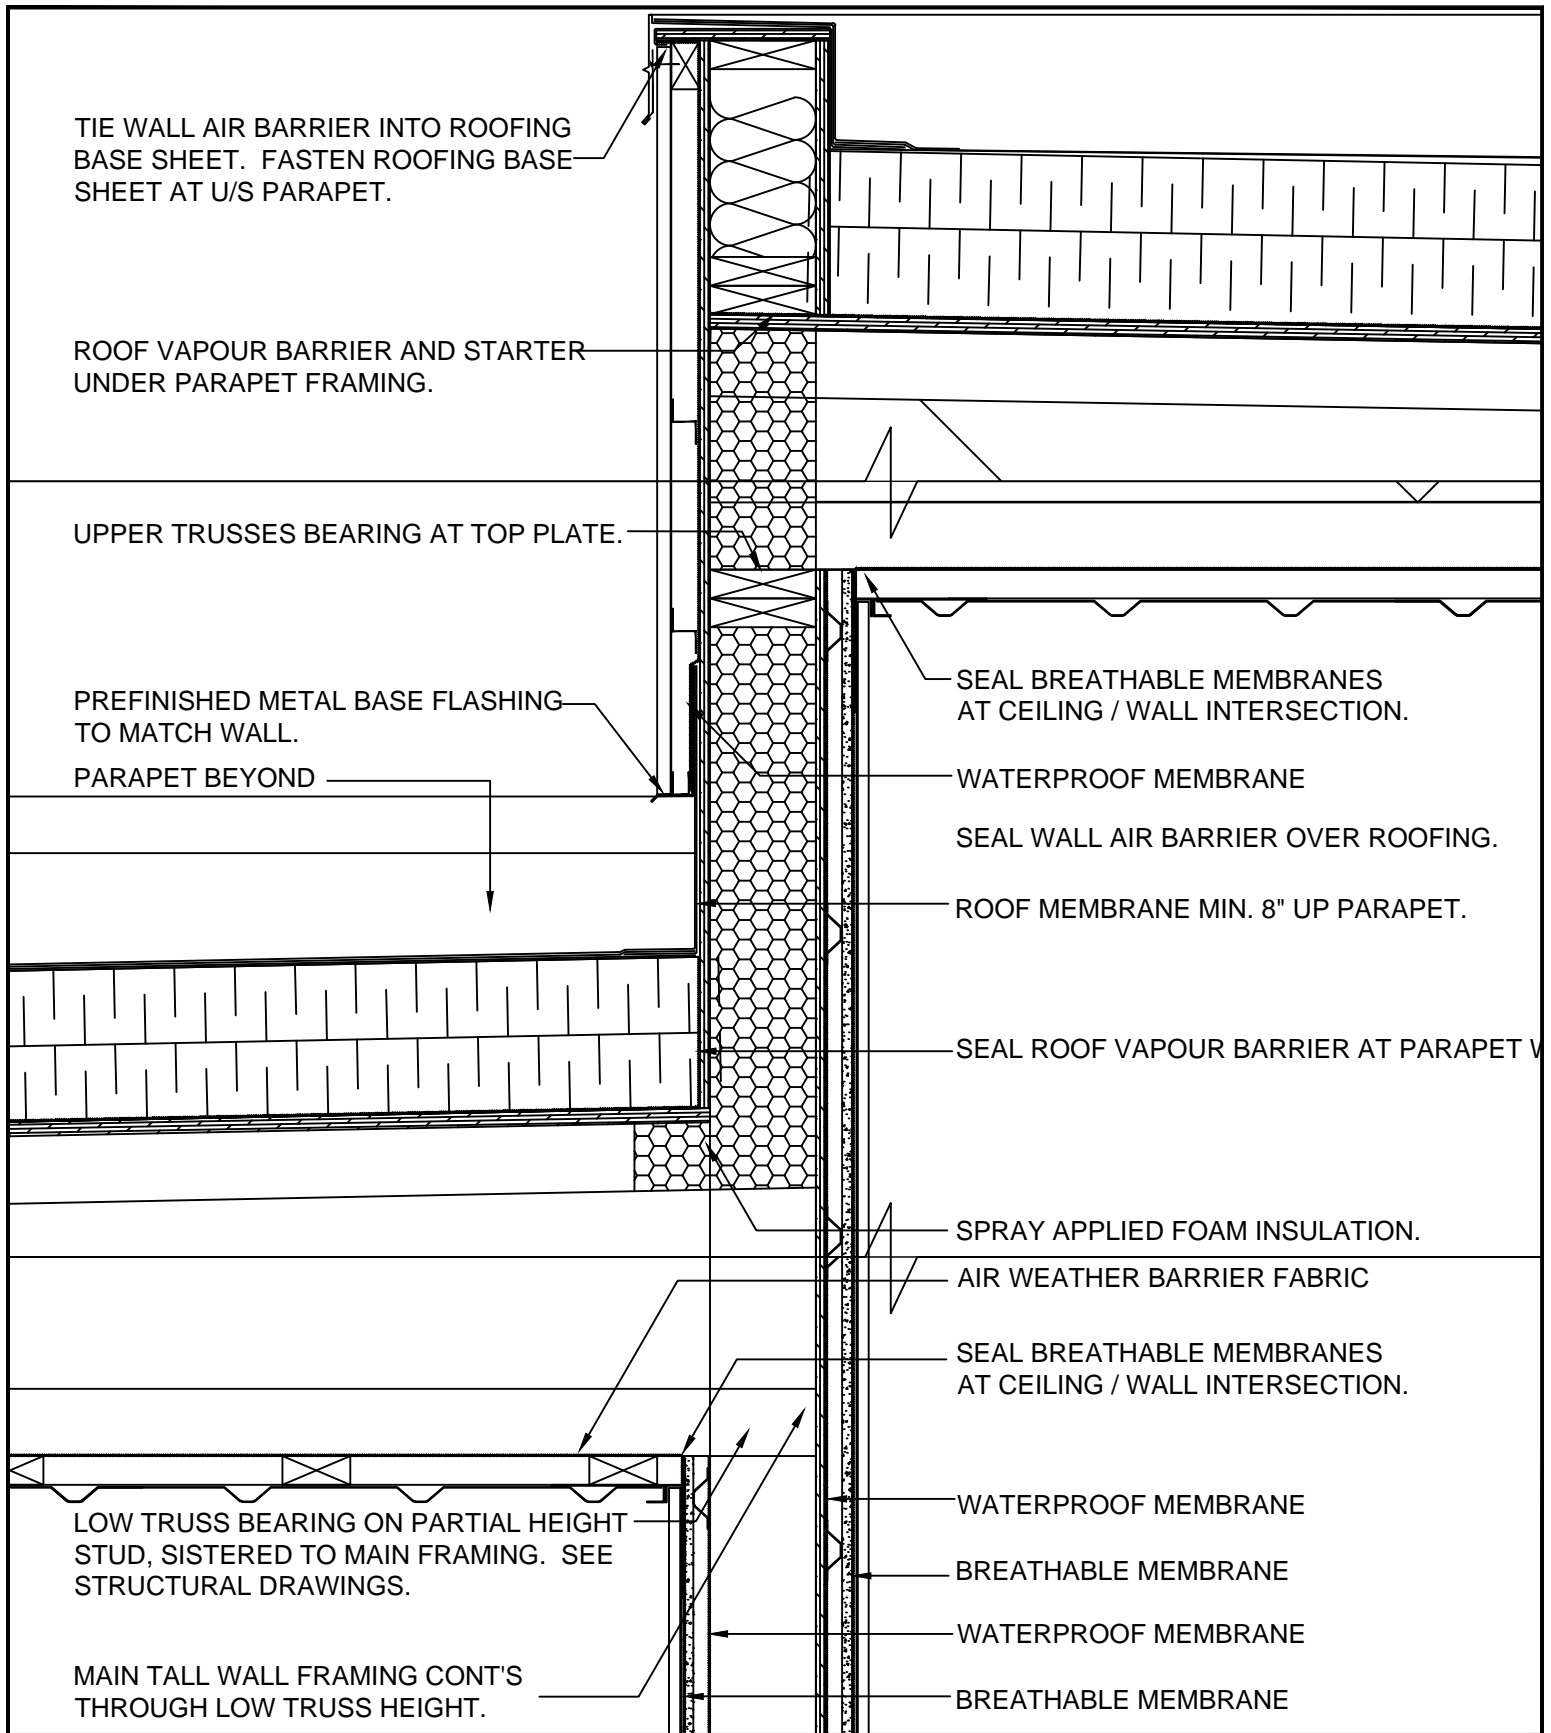

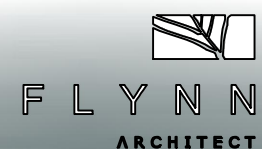DATE	March 02, 2020	PROJECT NUMBER	15-010
SCALE	NTS	PROJECT NAME	Enterprise Rent A Car Kanata
			DESCRIPTION
			ROOF SECTION
			SK-11

DATE March 02, 2020  
SCALE NTS

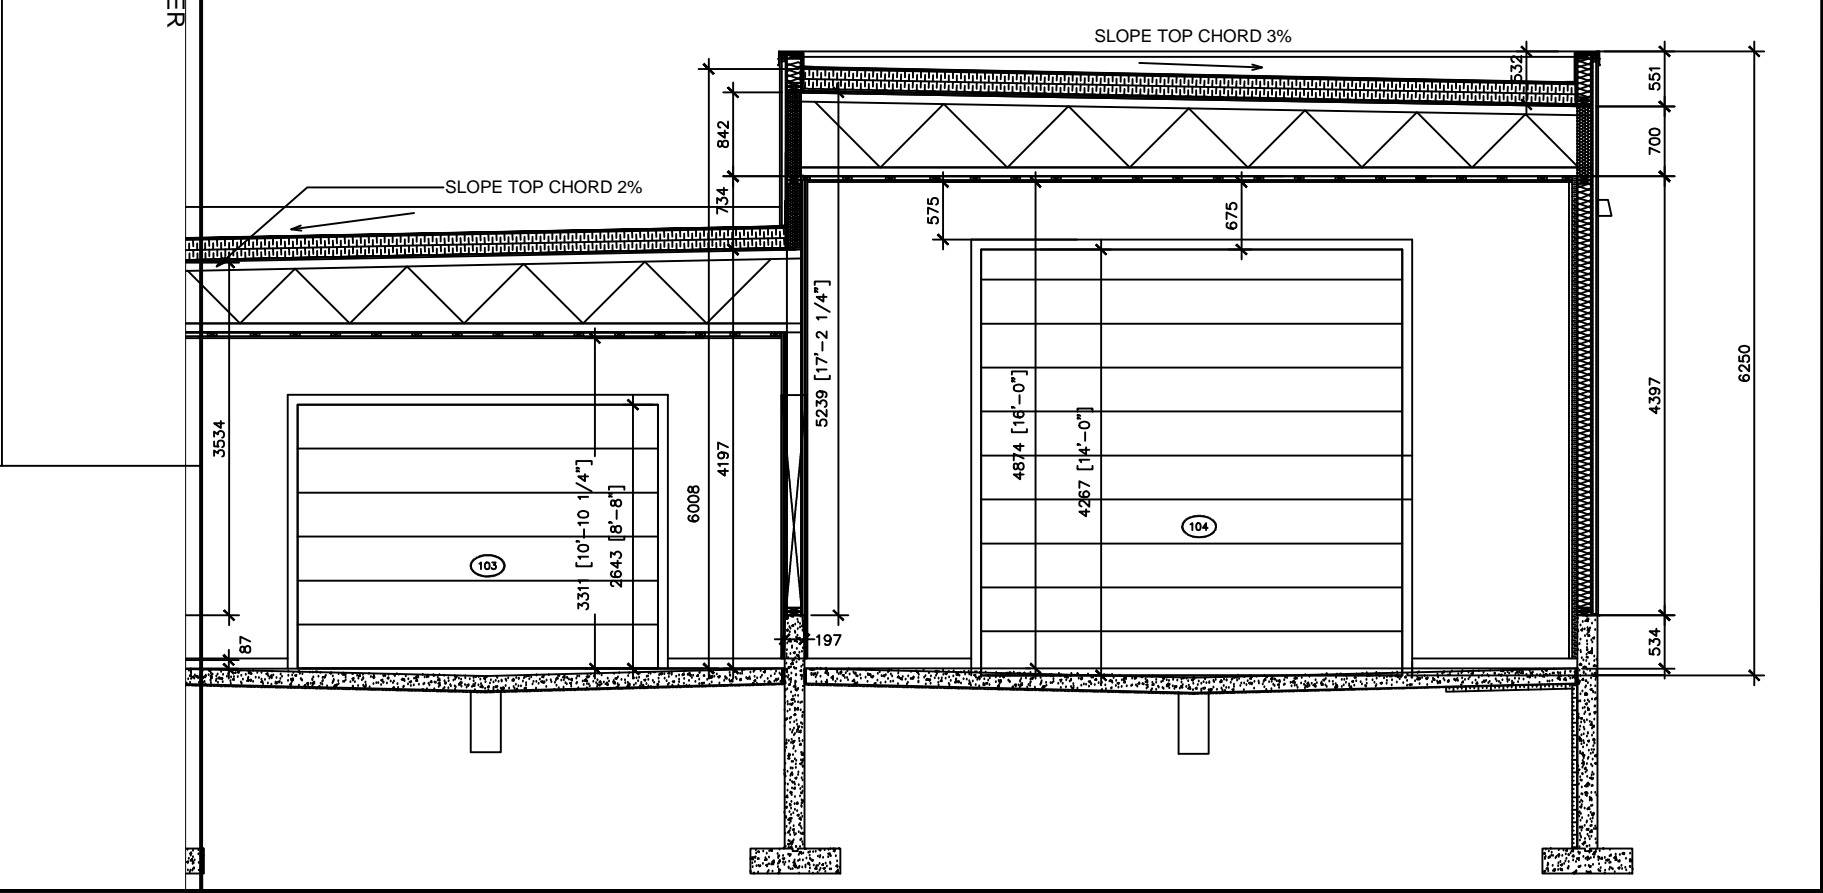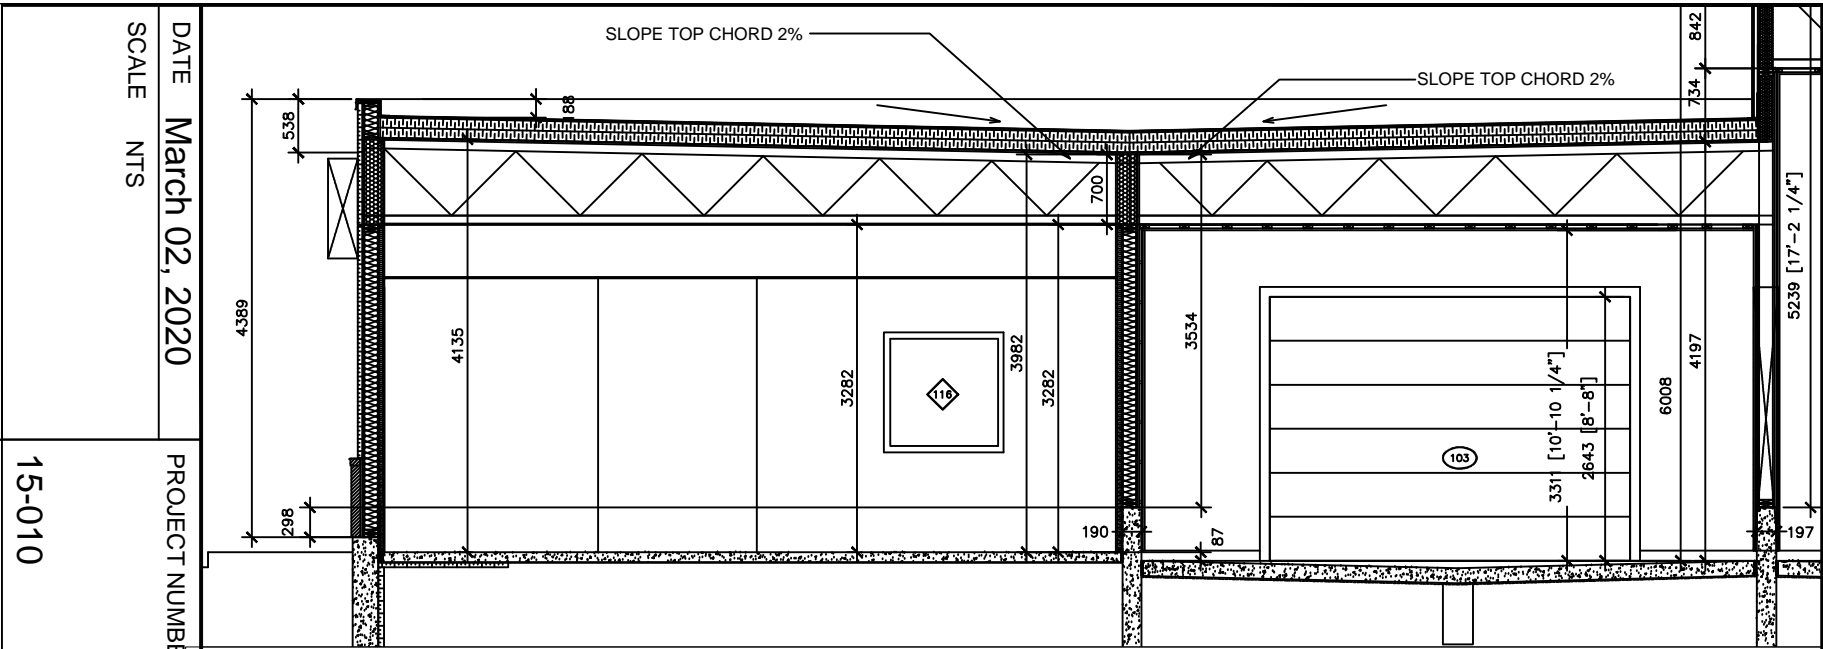

PROJECT NUMBER  
15-010

PROJECT NAME  
Enterprise Rent A Car Kanata

DESCRIPTION  
BUILDING SECTION

SK-12