



F L Y N N

ARCHITECT INC.

CONTEMPLATED CHANGE NOTICE

CCN NO: **05 R1**
 CONTRACTOR: **Mr. Pat Newton**
Talco Building Innovations Inc.
 4728 Bank Street
 Ottawa ON K1T 3W7

CLIENT: **Mr. Ryan Firlotte**
 Enterprise Holdings
 Group Property Developemnt & Facilities Specialist
 2300 Stevenage Dr.
 Ottawa ON K1G 3W3

PROJECT NAME: **225 Huntmar**
Ottawa, Ontario

PROJECT NO: 15-010
 DATE: 2020, April 04

The following items are proposed changes to the contract documents previously issued for this project. Unless noted below, work is not to proceed until authorized by a change order. All material and workmanship are to be as described in the contract documents unless otherwise stated. Please submit an itemized quotation for changes to the tender price and/or to the project schedule, and within 5 calendar days of the date hereon.

REASON FOR CHANGE: **Electrical Coordination**


1. Refer to attached SK-13R1 regarding installation detail for key drop box provided by owner.
2. Refer to scanned stamped building permit drawings returned from the City of Ottawa, and accompanying letters. Provide proposed pricing to delete 50mm Rockwool Rockboard 40, and supply and install 64mm Rockwool Rockboard 40. Similarly provided proposed pricing to supply and install 65mm z bar furring where wall types previously noted 50mm z bar furring.
3. Insulation and wall composition values are to match the wall construction noted in the Rockwool insulation thermal modeling evaluation report.


END OF CCN

PER.....
 Jason C. Flynn, OAA, MRAIC
Flynn Architect Inc.
 Email: j.flynn@flynnarchitect.com

DISTRIBUTION: as above



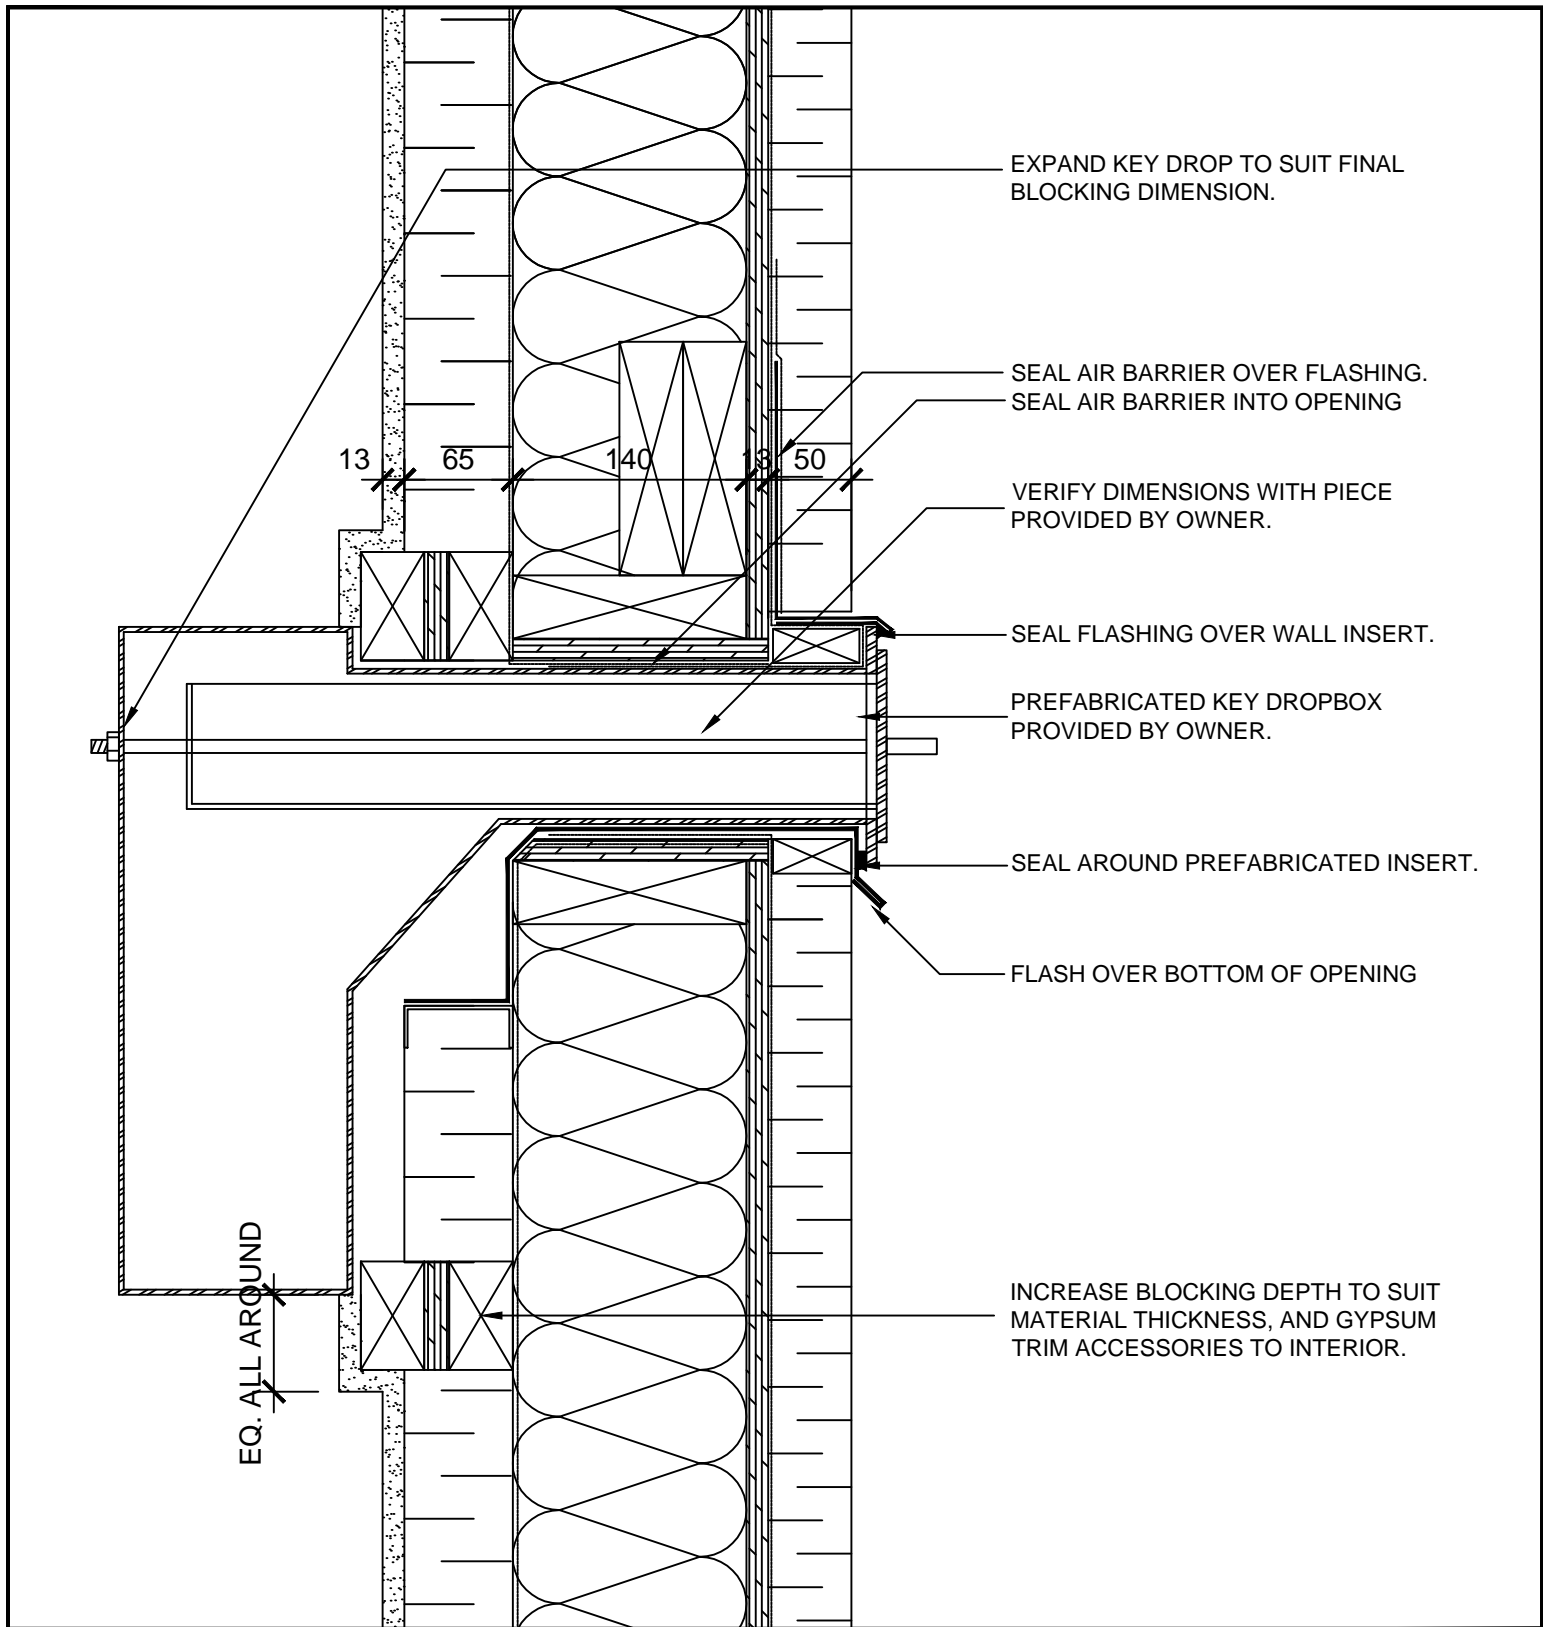

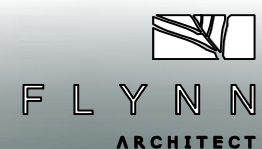DATE	PROJECT NUMBER	
SCALE		
NTS	15-010	
	PROJECT NAME Enterprise Rent A Car Kanata	
	DESCRIPTION REVISED KEY DROP	SK-13R1