



F L Y N N

ARCHITECT INC.

CONTEMPLATED CHANGE NOTICE

CCN NO: **07**
 CONTRACTOR: **Mr. Pat Newton**
Talco Building Innovations Inc.
 4728 Bank Street
 Ottawa ON K1T 3W7

CLIENT: **Mr. Ryan Firlotte**
 Enterprise Holdings
 Group Property Developemnt & Facilities Specialist
 2300 Stevenage Dr.
 Ottawa ON K1G 3W3

PROJECT NAME: **225 Huntmar**
Ottawa, Ontario

PROJECT NO: 15-010
 DATE: 2020, April 20

The following items are proposed changes to the contract documents previously issued for this project. Unless noted below, work is not to proceed until authorized by a change order. All material and workmanship are to be as described in the contract documents unless otherwise stated. Please submit an itemized quotation for changes to the tender price and/or to the project schedule, and within 5 calendar days of the date hereon.

REASON FOR CHANGE: **Owner Request**

1. Further to Contractor's Information Request #13, and drawings 2/A400. Please provide pricing for the following modifications to the foundation wall insulation:
 - .1 Provide 102mm x 1202mm concrete curb at full perimeter of each wash bay, per attached SK-14

END OF CCN

PER.....
 Jason C. Flynn, OAA, MRAIC
Flynn Architect Inc.
 Email: j.flynn@flynnarchitect.com

DISTRIBUTION: as above

WALL VAPOUR BARRIER

VAPOUR PERMEABLE WALL WATER BARRIER.

P.T. BOTTOM PLATE WITH SILL GASKET.

RETURN WALL V.B. AT TOP OF OF FOUNDATION.

50 MM RIGID INSULATION CONT'S BEHIND CURB.


BED PREFINISHED METAL FLASHING IN TWO CONT'S BEADS OF SEALANT.

1-10M CONT'S HORIZ. IN CURB.

13MM MITRE AT CORNER OF CURB.

FORM REBATE AT BASE OF CURB AND SEAL WITH CONT'S SEALANT JOINT WITH BOND BREAKING TAPE.

DOWEL TO SLAB.

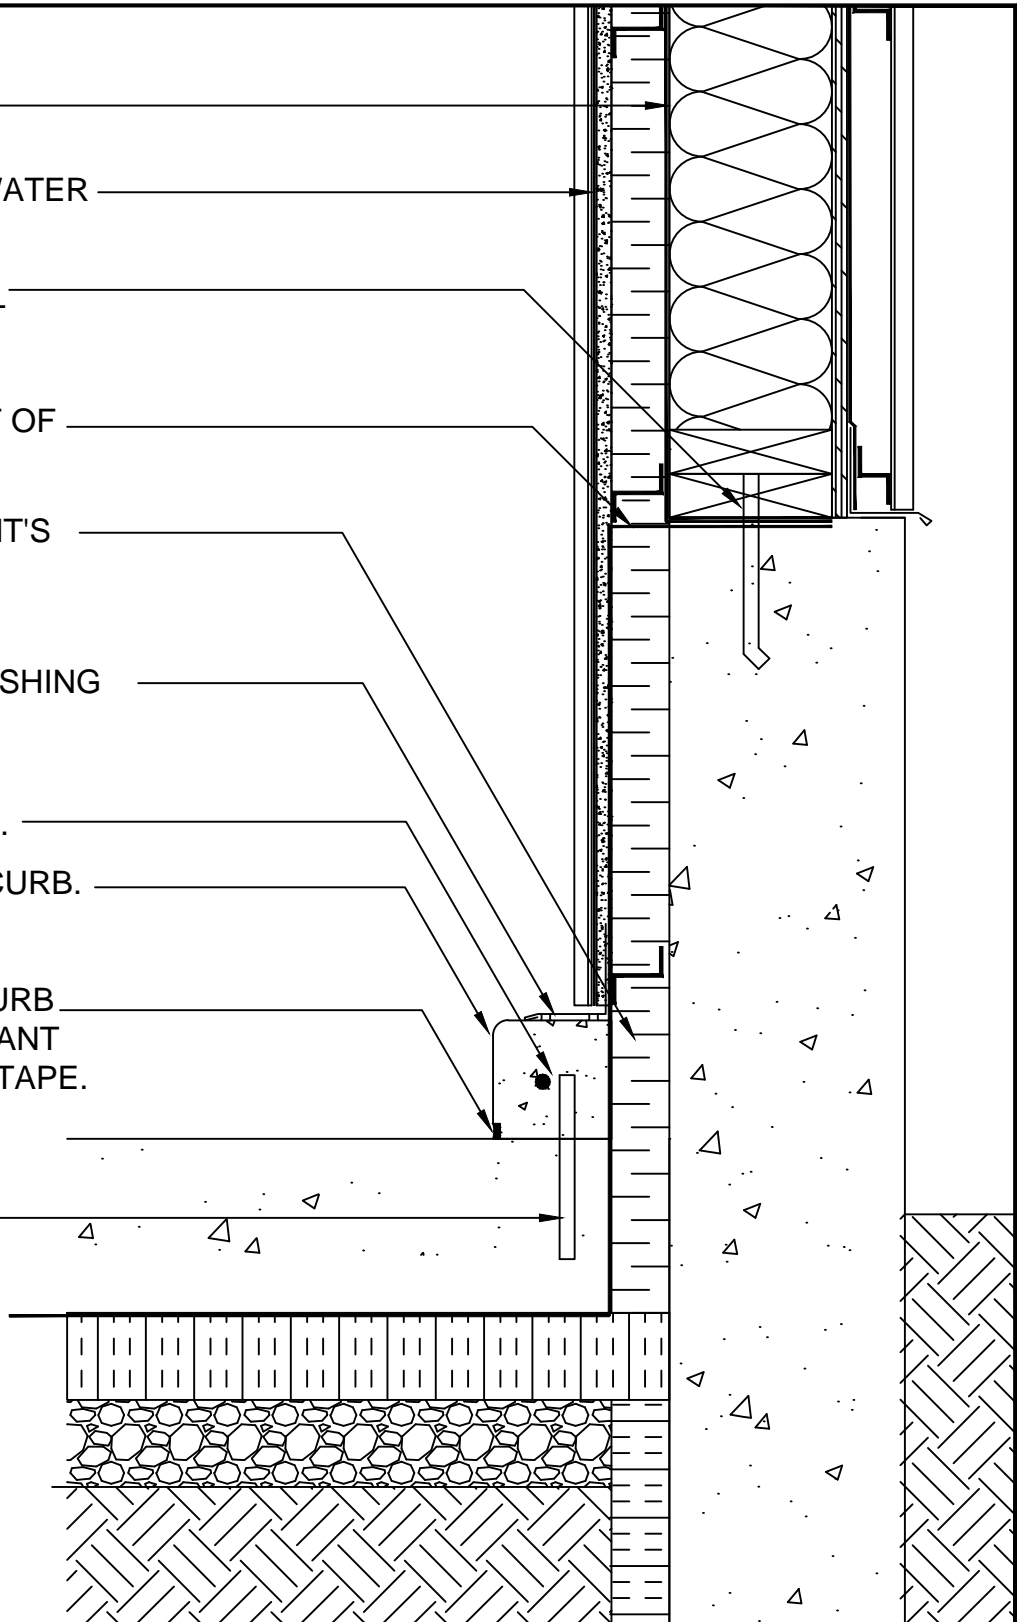

DATE

PROJECT NUMBER

SCALE

NTS


15-010

PROJECT NAME

Enterprise Rent A Car Kanata

DESCRIPTION

WASH BAYS CURB

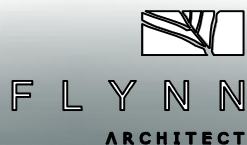

SK-14