



REVIEWED

By Pat Newton at 11:01 am, May 11, 2020

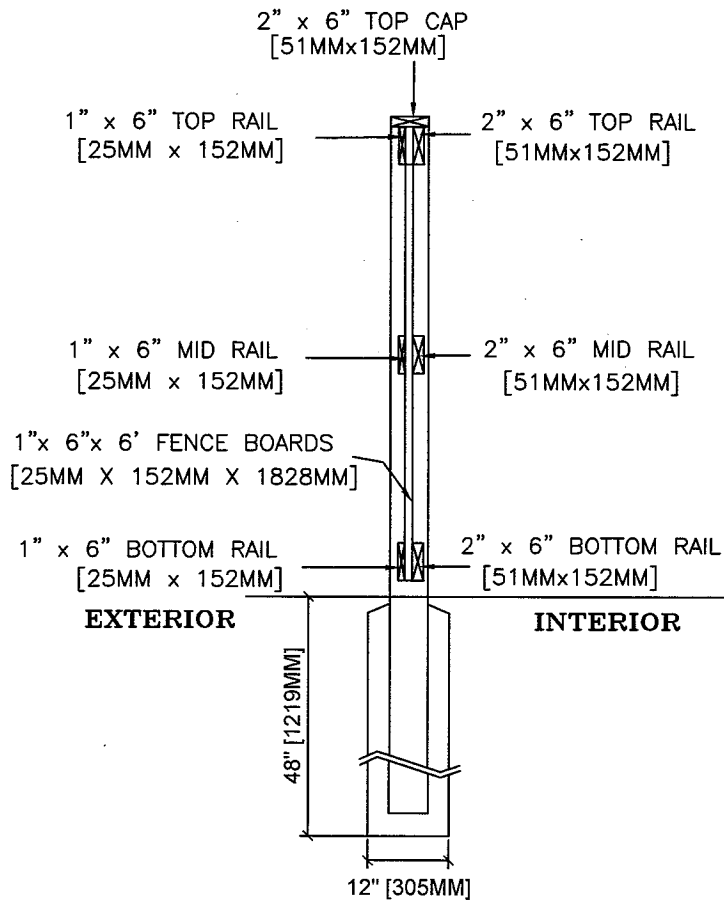

END VIEW

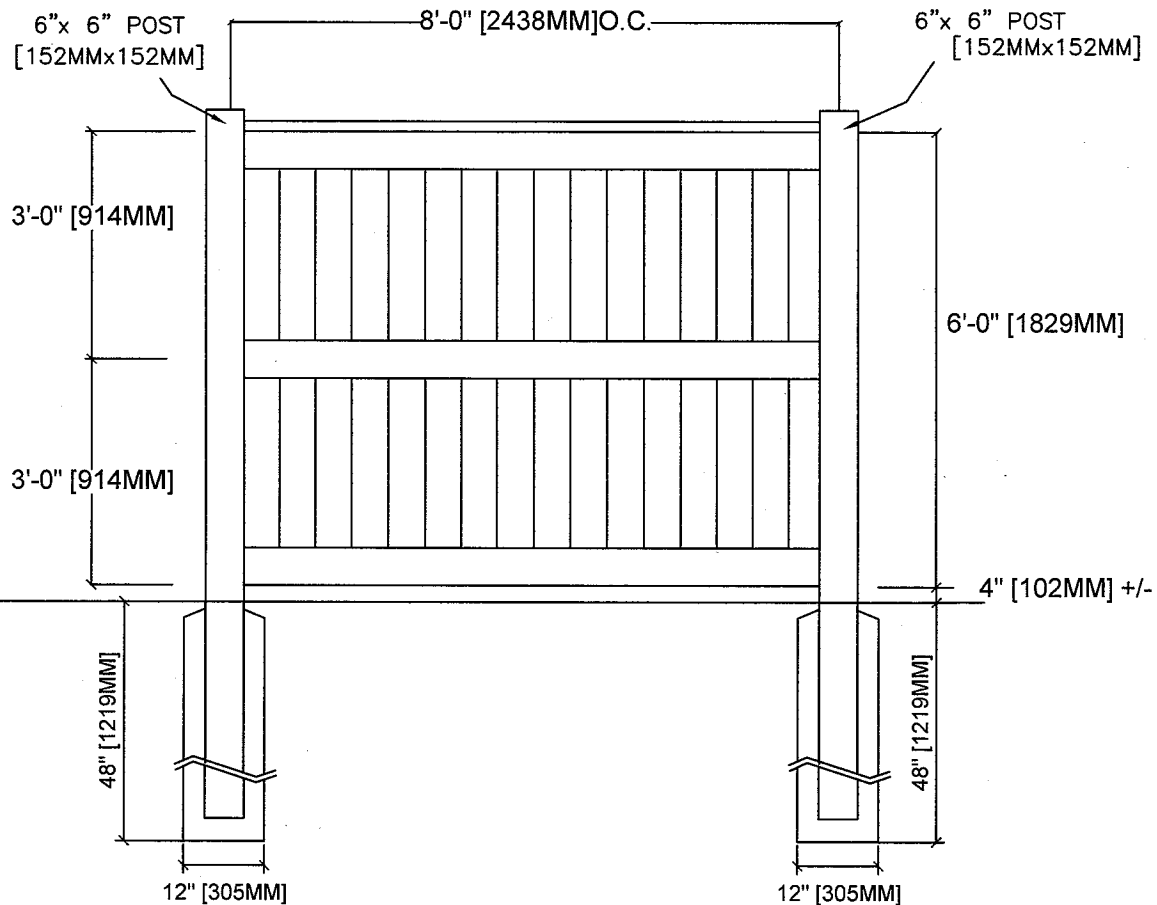

FENCE SECTION ELEVATION

DRAWN BY: AJL	DRAWING# DH 01	DATE: May 4, 2020
------------------	-------------------	----------------------


NOTES:
1. All material to be pressure treated.

DRAWING NAME
6' [1829MM] WOOD FENCE

PROJECT NAME
ENTERPRISE RENT-A-CAR

D&H
Fencing

1453 Cty Rd. 31
Winchester, ON
K0C 2K0
T (613)774-0118
F (613)774-0119

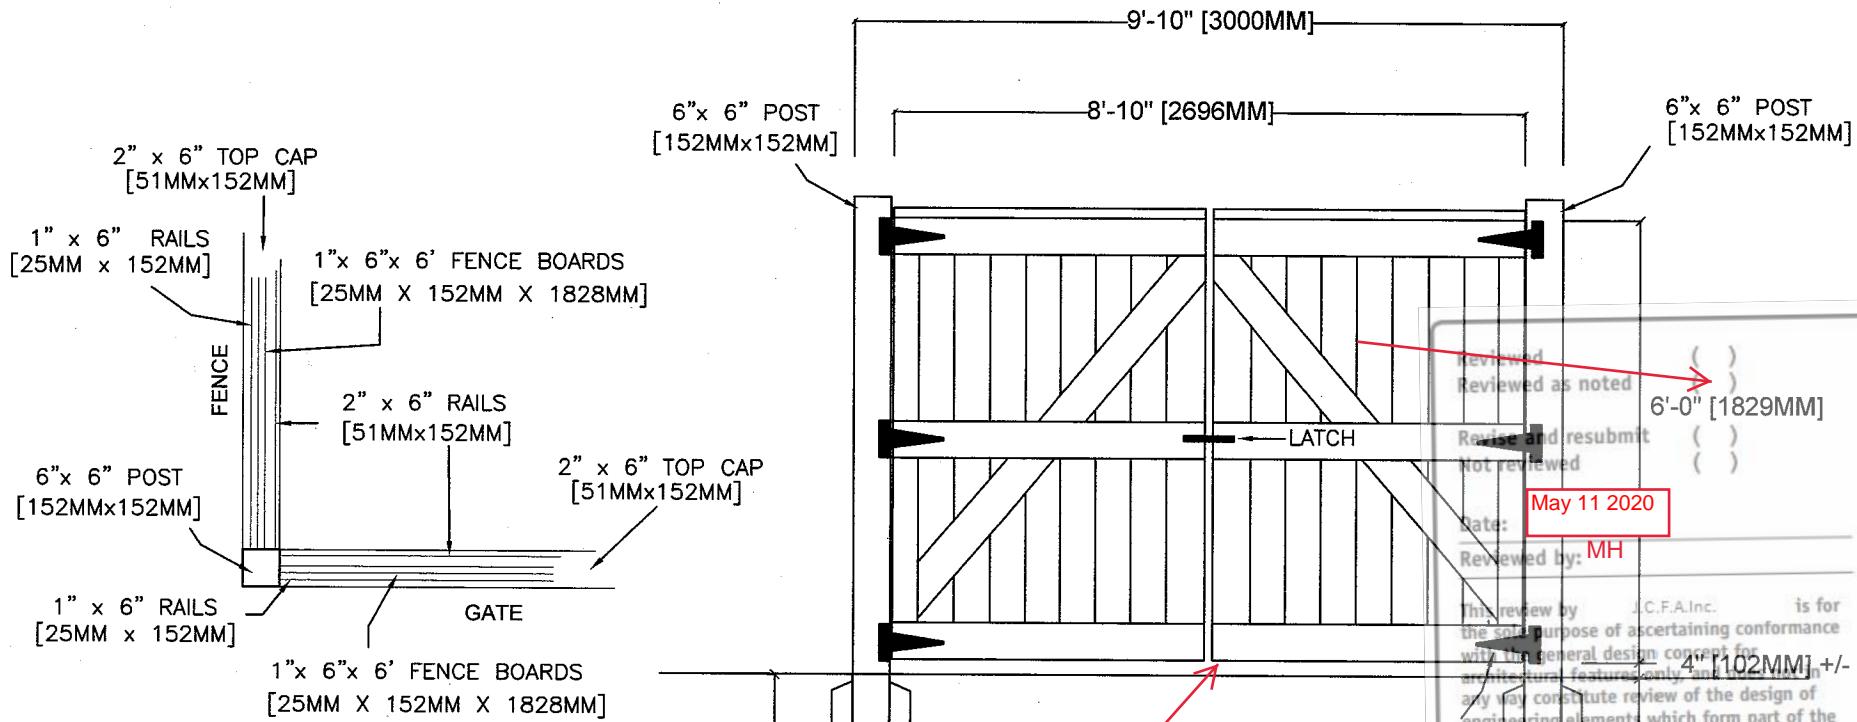

Should be 1500. Dwgs indicated 1350. Advise if extra cost.

Interior bollard required

Cane bolts and receivers and castors at slab.

Reviewed ()
 Reviewed as noted ()
 Review and resubmit ()
 Not reviewed ()

Date: May 11 2020
 Reviewed by: MH

This review by J.C.F.A.Inc. is for the sole purpose of ascertaining conformance with the general design concept for architectural features only. It may constitute review of the design of engineering elements which form part of the contract documents prepared by others. This review shall not constitute approval of the detailed design inherent in the shop drawings, responsibility for which shall remain with the Contractor submitting same. Such review shall not relieve the Contractor of the responsibility for errors or omissions in the shop drawings or of the responsibility for meeting all requirements of the contract documents. The Contractor is responsible for confirming dimensions to be confirmed and correlated at the job site, for information that pertains solely to fabrication processes or to techniques of construction and installation, and for coordination of the work of all trades.

Jason C. Flynn Architect Inc. (J.C.F.A.Inc.)

NOTES:

- All material to be pressure treated.

DRAWING NAME
WOOD GATE

PROJECT NAME
ENTERPRISE RENT-A-CAR

DRAWN BY: AJL
DRAWING#: DH 02
DATE: May 4, 2020

D & H Fencing

1453 Cty Rd. 31
 Winchester, ON
 K0C 2K0

T (613)774-0118
 F (613)774-0119