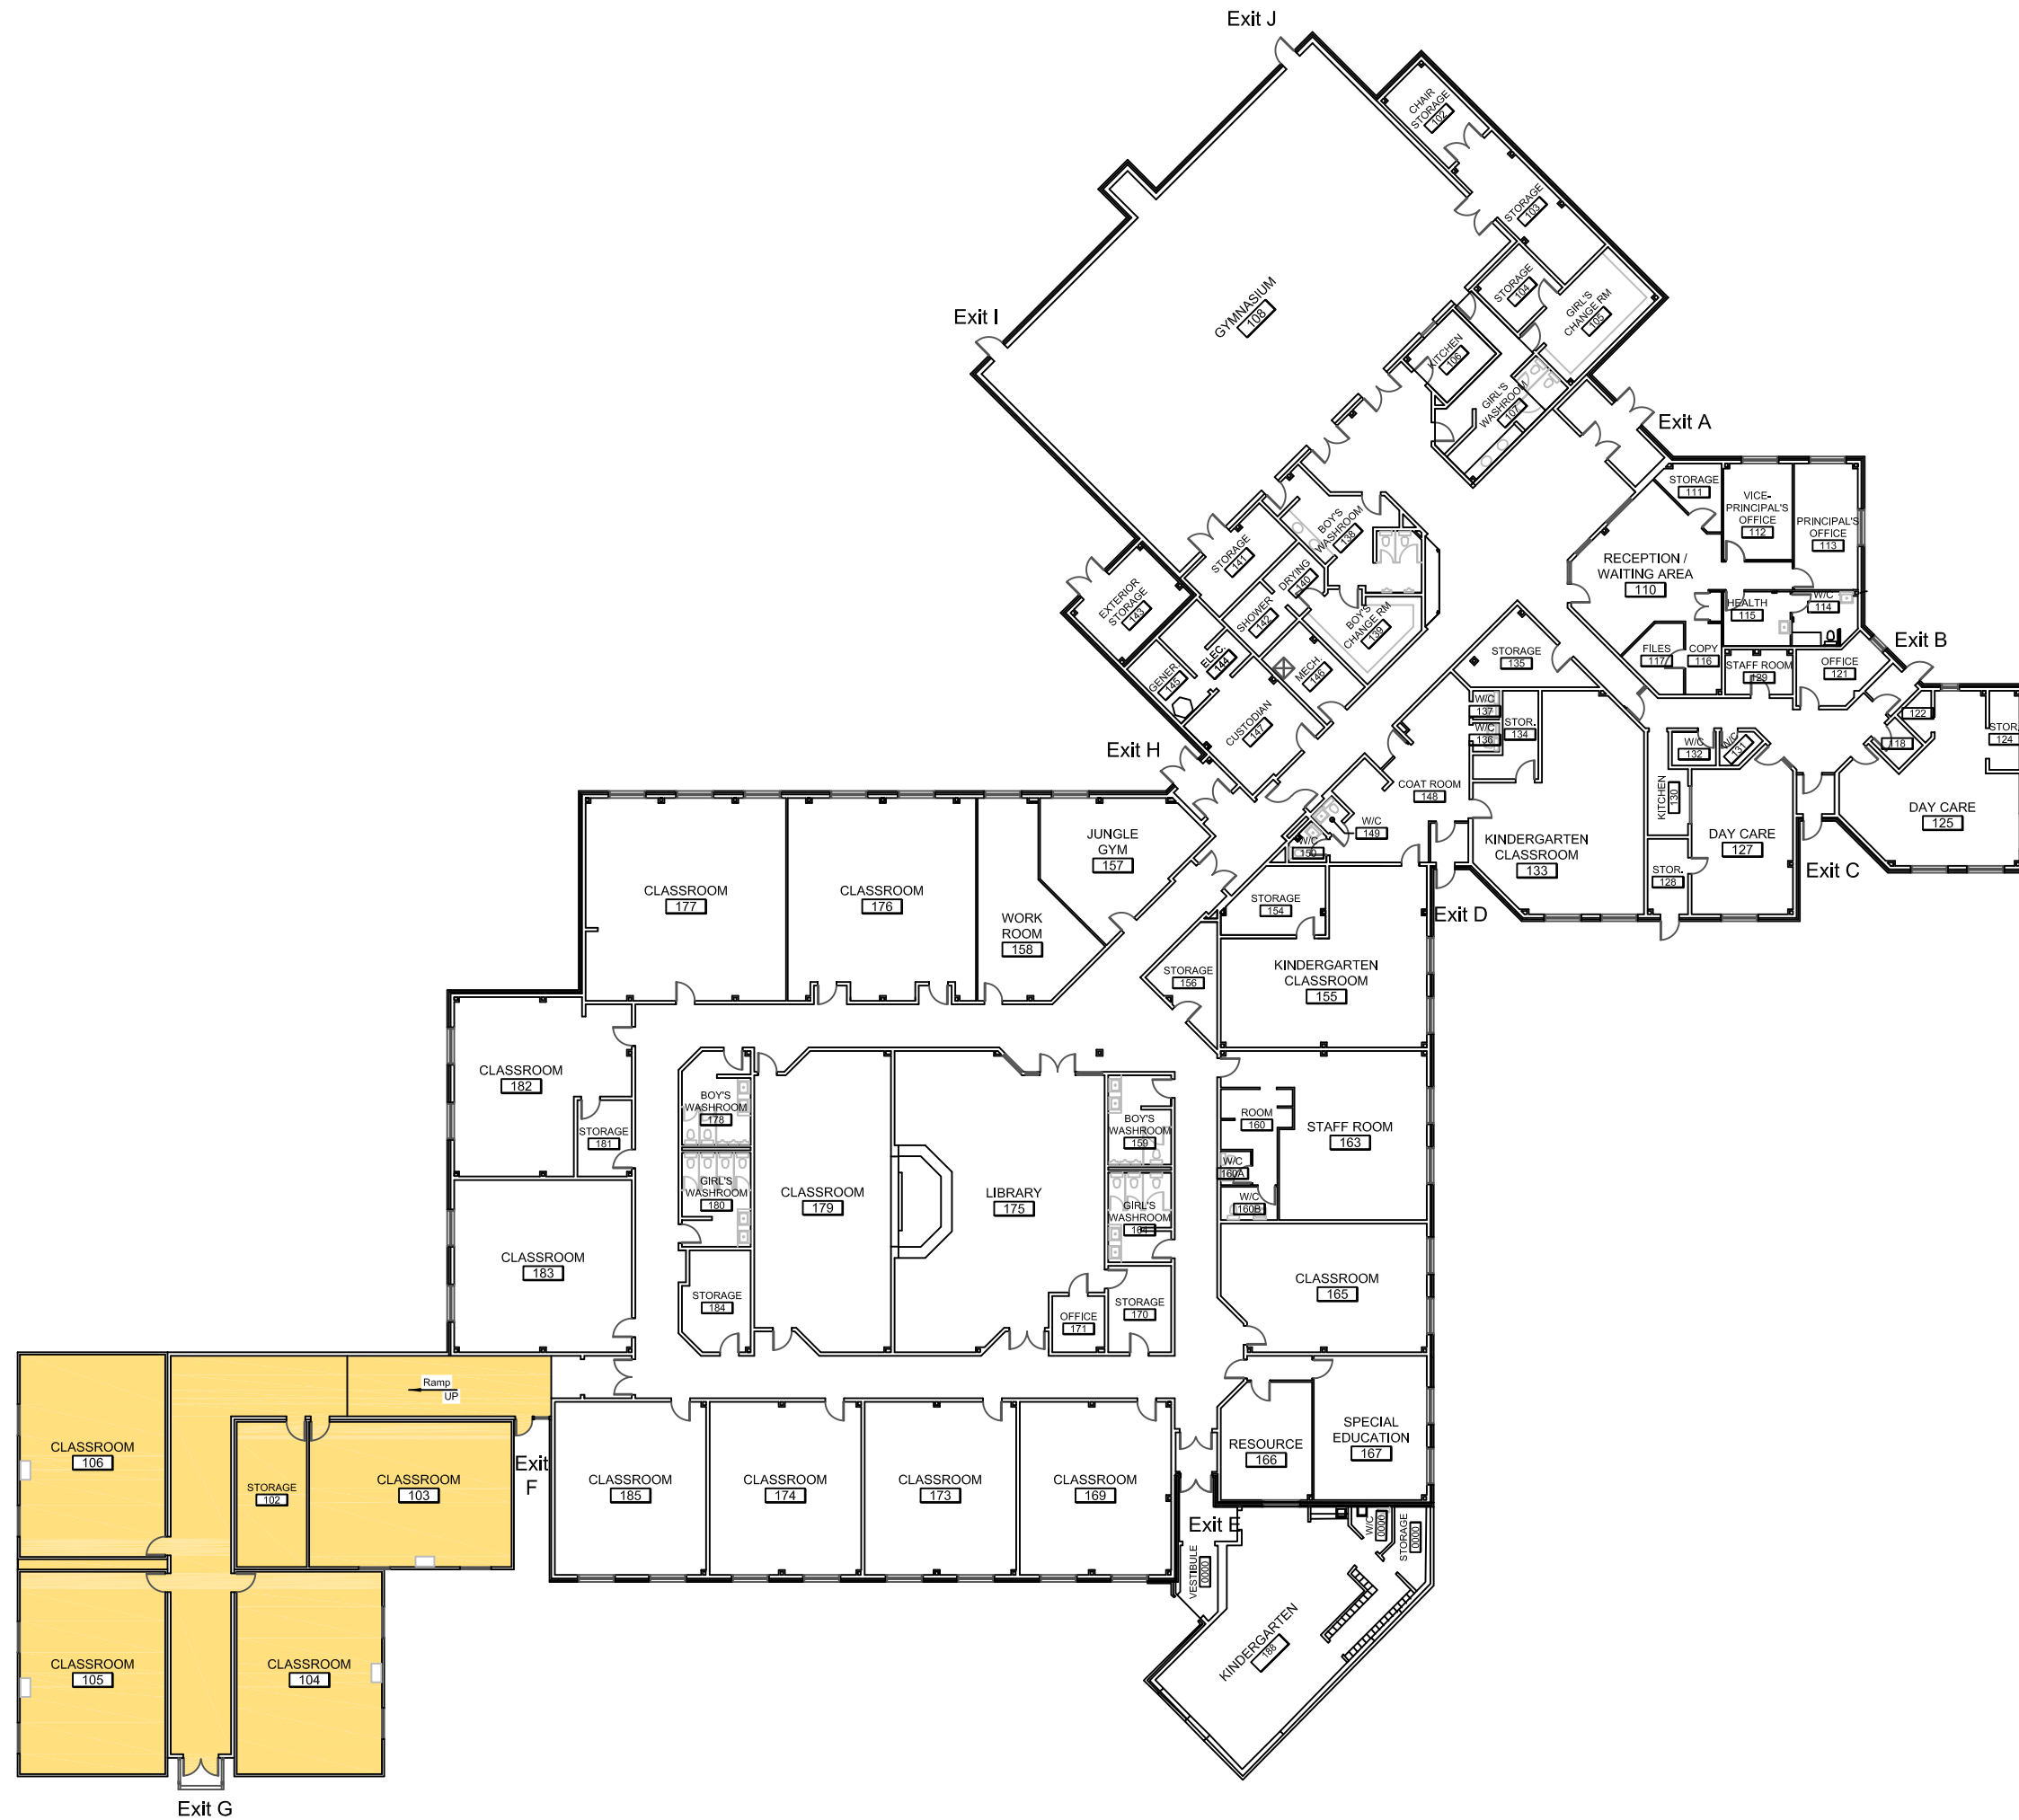

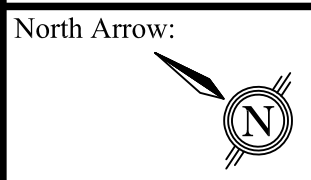


Please Note:  
 Measurements are not necessarily accurate. It is  
 the responsibility of the successful contractor to  
 reconfirm all measurements.



Legend:  
 - Area to be Demolished  
 (4730 sq. ft.)



Project Title:  
 St. John Bosco Catholic School  
 12 Durham Street  
 Brockville, Ontario  
 K6V 7A4

Drawing Title:  
 2020 Portapak Demolition Plan

|                   |          |
|-------------------|----------|
| Date: Feb 3, 2020 | Dwg: DP1 |
| Drawn by: D.C.    | Rev.#: 0 |