



F L Y N N

ARCHITECT INC.

CONTEMPLATED CHANGE NOTICE

CCN NO: **13**
 CONTRACTOR: **Mr. Pat Newton**
Talco Building Innovations Inc.
 4728 Bank Street
 Ottawa ON K1T 3W7

CLIENT: **Mr. Ryan Firlotte**
 Enterprise Holdings
 Group Property Developemnt & Facilities Specialist
 2300 Stevenage Dr.
 Ottawa ON K1G 3W3

PROJECT NAME: **225 Huntmar**
Ottawa, Ontario

PROJECT NO: 15-010
 DATE: 2020, July 15

The following items are proposed changes to the contract documents previously issued for this project. Unless noted below, work is not to proceed until authorized by a change order. All material and workmanship are to be as described in the contract documents unless otherwise stated. Please submit an itemized quotation for changes to the tender price and/or to the project schedule, and within 5 calendar days of the date hereon.

REASON FOR CHANGE: **Site Conditions**


1. Please provide price to modify scuppers and add leaderhead to downspouts.
2. Attached SK-15.


END OF CCN

PER.....
 Jason C. Flynn, OAA, MRAIC
Flynn Architect Inc.
 Email: j.flynn@flynnarchitect.com

DISTRIBUTION: as above



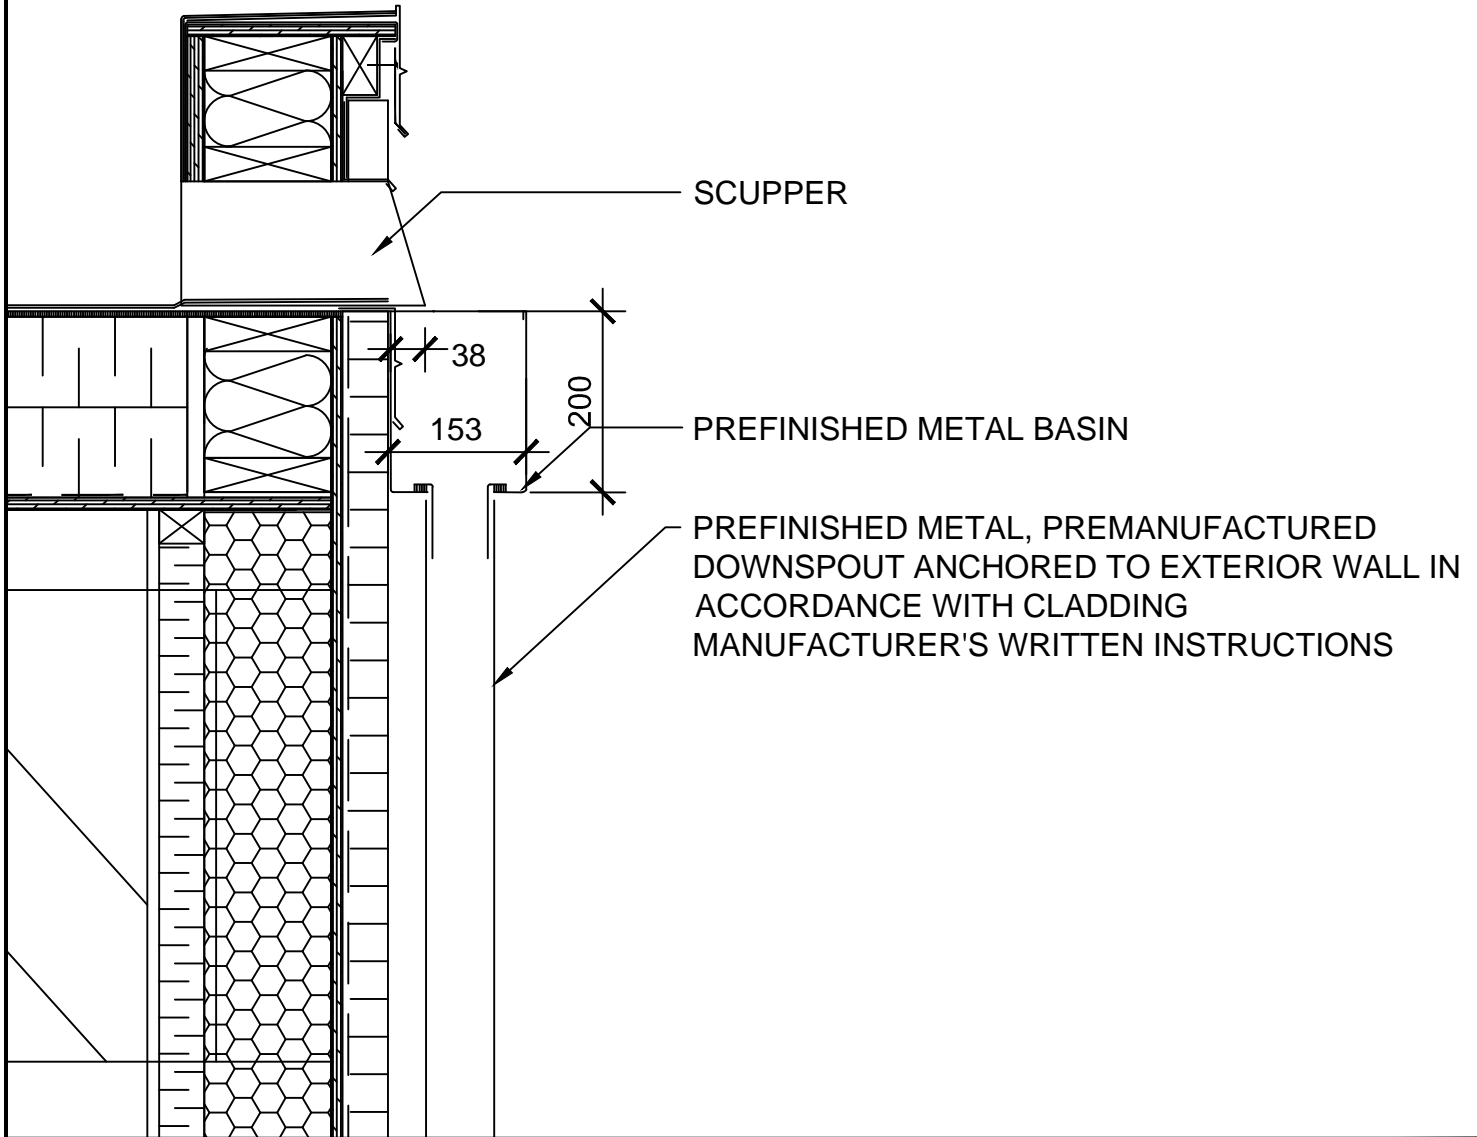

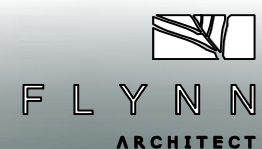DATE JUL. 15 2020	PROJECT NUMBER	
SCALE		
NTS	15-010	
	PROJECT NAME Enterprise Rent A Car Kanata	
	DESCRIPTION DOWNSPOUT	SK-15