

**TENDER FOR**  
**RUSSELL TOWNSHIP RECREATION COMPLEX PARK PROJECT**

**ADDENDUM #1**

June 14<sup>th</sup>, 2021

A copy of this addendum must be enclosed with your tender. Failure to comply with this requirement may result in your tender being declared irregular.

The following modifications and clarifications are to be made and taken into consideration when tendering on this contract and when entering into the Form of Agreement to do the work they shall become a part thereof.

**Instructions:**


The tender has been revised to include the following information.

- The installation of a culvert and associated grading at the north west corner of the site has been added to the project. Refer to the Culvert Crossing Detail (CSK1) for further information.
- The pavement structure composition provided on the Grading and Servicing Plan (121029-GS) has been revised to reflect recent geotechnical recommendations. The pavement structure for the parking area (light duty) should be revised with the following:
  - 40mm HL3 (PG-58-34)
  - 50mm HL8 (PG-58-34)
  - 150mm Granular A
  - 300mm Granular B Type II

**Receipt of this addendum shall be acknowledged on the Tender. Failure to do so may result in the rejection of your Tender submission.**

**For further information, please contact Cara Ruddle, Project Manager at (613) 254-9643**

**End of Addendum No. 1**

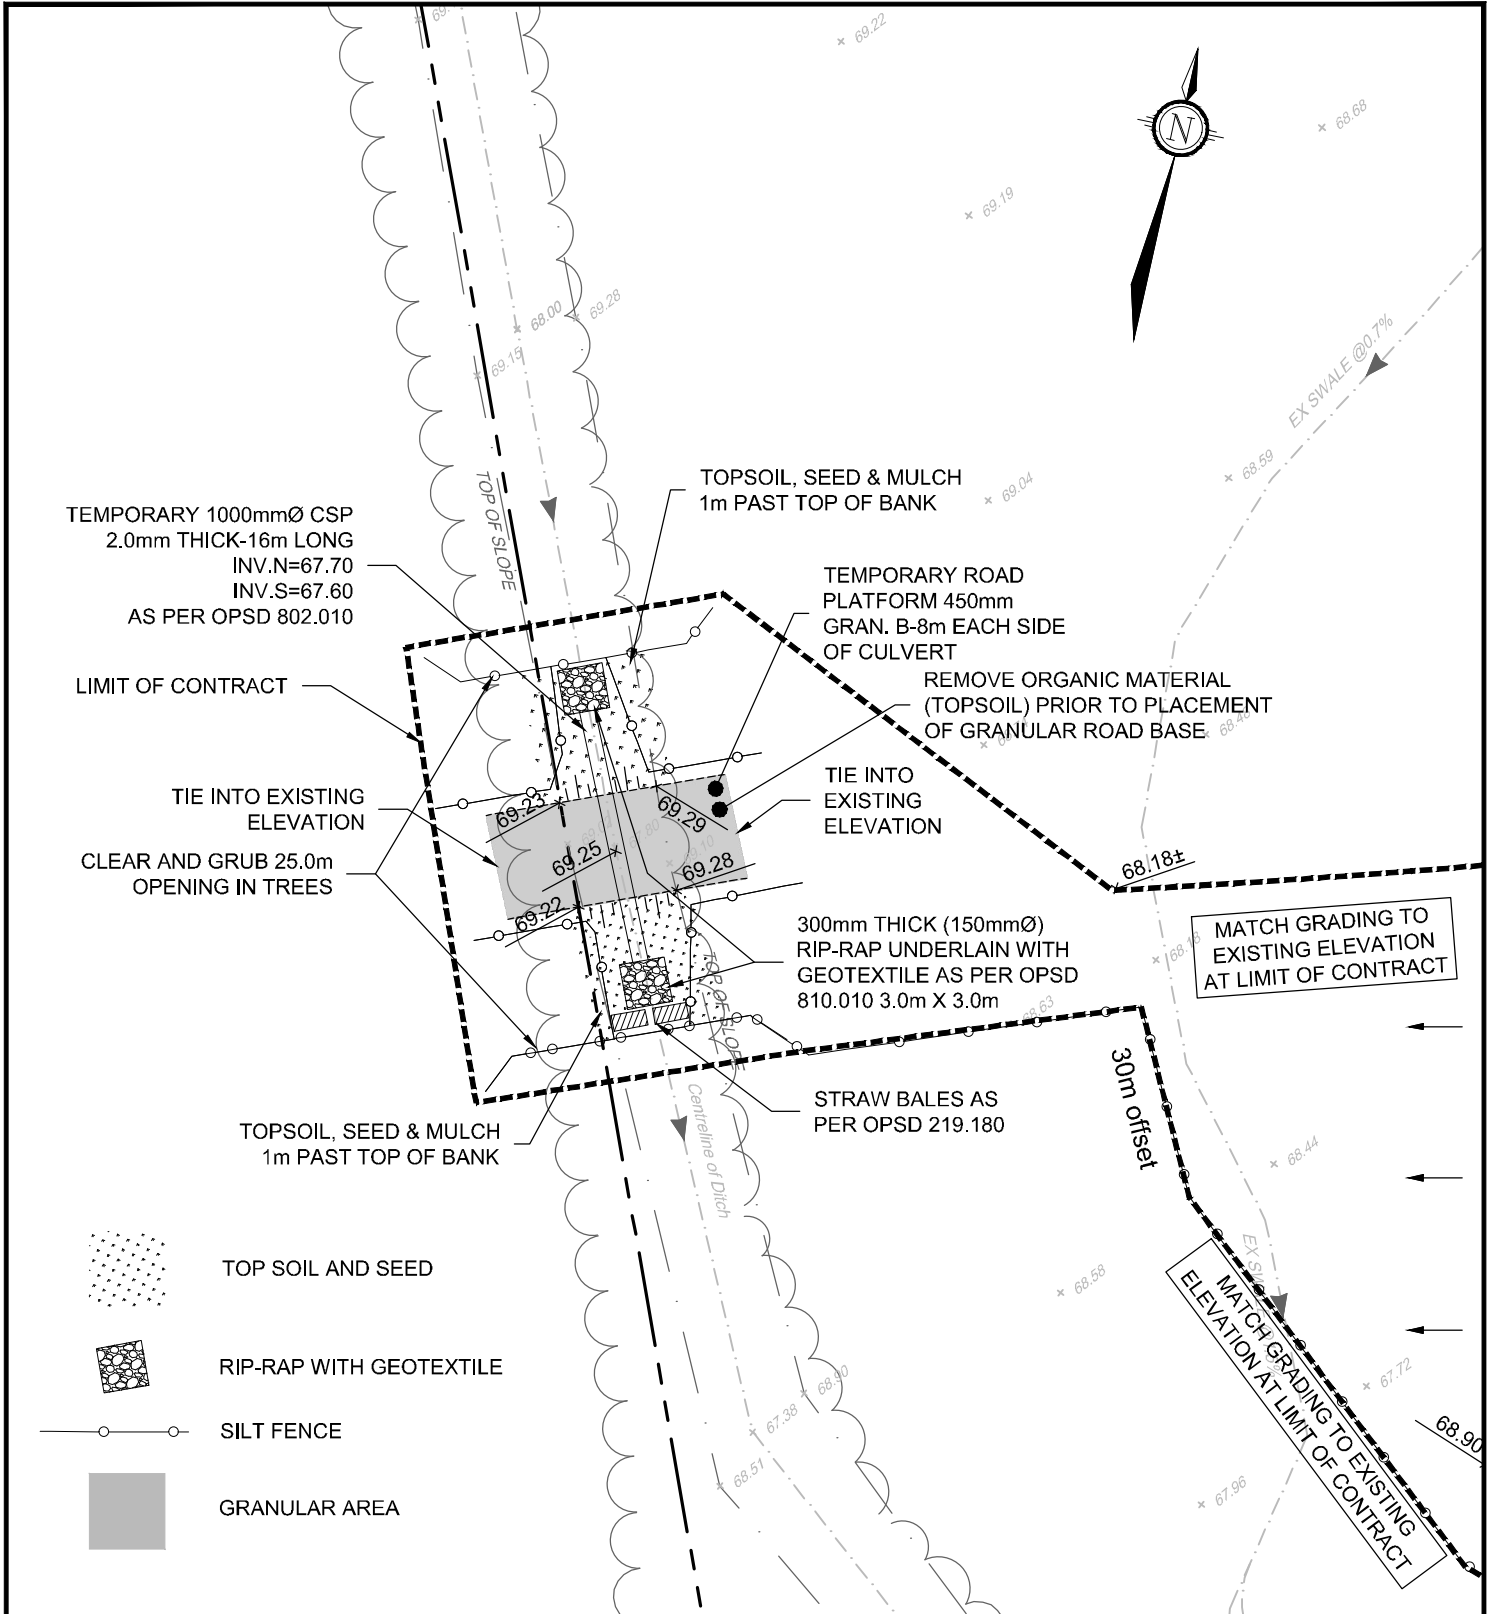

M:\2021\121029\CAD\Design\121029 - GS.dwg, CSK1, Jun 14, 2021 - 3:49pm, pnewcombe




Engineers, Planners & Landscape Architects  
 Suite 200, 240 Michael Cowpland Drive  
 Ottawa, Ontario, Canada K2M 1P6

Telephone (613) 254-9643  
 Facsimile (613) 254-5867  
 Website www.novatech-eng.com

# RUSSELL RECREATIONAL COMPLEX PARK PROJECT

## CULVERT CROSSING

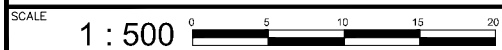

DATE	JUN 2021	JOB	121029	FIGURE	CSK1
------	----------	-----	--------	--------	------