

LINE TYPE	DESCRIPTION
--- (dashed purple)	ANALOG VOICE BACKBONE CABLE: 4-PAIR CATEGORY 6 UTP CABLE
--- (dashed cyan)	OPTICAL DATA BACKBONE CABLE: 12-STRAND OM3 MULTIMODE FIBRE OPTIC CABLE
--- (dashed blue)	HORIZONTAL COMMUNICATIONS CABLE ANALOG VOICE - 4-PAIR CATEGORY 6 UTP CABLE
--- (dashed green)	HORIZONTAL COMMUNICATIONS CABLE DATA/VoIP/WAP: 4-PAIR CATEGORY 6 UTP CABLE
--- (dashed yellow)	ISP PROVIDED INCOMING FIBER
--- (dashed red)	TELOO PROVIDED INCOMING COPPER

Notes:

1. THE COPYRIGHT OF THIS DRAWING IS VESTED IN NOOGA CONSULTING INC. AND IT MAY NOT BE REPRODUCED IN WHOLE OR PART OR USED FOR THE MANUFACTURE OF ANY ARTICLE WITHOUT THE EXPRESS PERMISSION OF THE COPYRIGHT HOLDERS.
2. WORK TO FIGURED DIMENSIONS ONLY.
3. THIS DRAWING IS TO BE READ IN CONJUNCTION WITH ALL RELEVANT ARCHITECTS, SERVICE ENGINEERS AND NOOGA CONSULTING DRAWINGS AND SPECIFICATIONS.

4			
3			
2			
1	PRELIMINARY	GF	02/08/17
REV:	DESCRIPTION:	BY:	DATE:
STATUS: <b>FOR TENDER</b>			

**NOOGA CONSULTING INC.**  
  
 info@noogaconsulting.com  
 514.984.2376  
 www.noogaconsulting.com

CLIENT: **TOMLINSON**  
 tonlinsongroup.com

ARCHITECT: **CHRISTOPHER SIMMONDS**  
 THE ANNEX / 45 ECCLES ST.  
 OTTAWA, ONT.

SITE: **NEW OFFICE BUILDING OTTAWA, ONT.**

TITLE: **DIV 27 CABLE RISER**

SCALE AT A1:	DATE:	DRAWN:	CHECKED:
NTS	02/08/17	GF	GF
PROJECT NO:	DRAWING NO:	REVISION:	
25567	ETHERNET_1	1	



DEVICES LEGEND	
	LOW VOLTAGE FLOOR BOX (PROVIDED BY EC) DATA DROPS BASED ON DESK COUNT
	LOW VOLTAGE SINGLE GANG BOX (PROVIDED BY EC) SINGLE DATA DROP TO BE PROVIDED
ETHERNET DROP COUNT AT TIME OF TENDER - 36	
NOTE: WALKER DUCT LOCATION MAY NOT BE FINAL	

Notes:

1. THE COPYRIGHT OF THIS DRAWING IS VESTED IN NOOGA CONSULTING INC. AND IT MAY NOT BE REPRODUCED IN WHOLE OR PART OR USED FOR THE MANUFACTURE OF ANY ARTICLE WITHOUT THE EXPRESS PERMISSION OF THE COPYRIGHT HOLDERS.
2. WORK TO FIGURED DIMENSIONS ONLY.
3. THIS DRAWING IS TO BE READ IN CONJUNCTION WITH ALL RELEVANT ARCHITECTS, SERVICE ENGINEERS AND NOOGA CONSULTING DRAWINGS AND SPECIFICATIONS.

4			
3			
2			
1	PRELIMINARY	GF	02/08/17
REV:	DESCRIPTION:	BY:	DATE:
STATUS: <b>FOR TENDER</b>			

**NOOGA CONSULTING INC.**



info@noogaconsulting.com  
514.984.2376  
www.noogaconsulting.com

CLIENT: **Tomlinson**  
tomlinsongroup.com

ARCHITECT: **CHRISTOPHER SIMMONDS**  
THE ANNEX / 45 ECCLES ST.  
OTTAWA, ONT.


SITE: **NEW OFFICE BUILDING**  
OTTAWA, ONT.

TITLE: **ETHERNET CABLING GROUND FLOOR**

SCALE AT A1:	DATE:	DRAWN:	CHECKED:
NTS	02/08/17	GF	GF
PROJECT NO:	DRAWING NO:	REVISION:	
25567	ETHERNET_2	1	

Notes:

1. THE COPYRIGHT OF THIS DRAWING IS VESTED IN NOOGA CONSULTING INC. AND IT MAY NOT BE REPRODUCED IN WHOLE OR PART OR USED FOR THE MANUFACTURE OF ANY ARTICLE WITHOUT THE EXPRESS PERMISSION OF THE COPYRIGHT HOLDERS.
2. WORK TO FIGURED DIMENSIONS ONLY.
3. THIS DRAWING IS TO BE READ IN CONJUNCTION WITH ALL RELEVANT ARCHITECTS, SERVICE ENGINEERS AND NOOGA CONSULTING DRAWINGS AND SPECIFICATIONS.

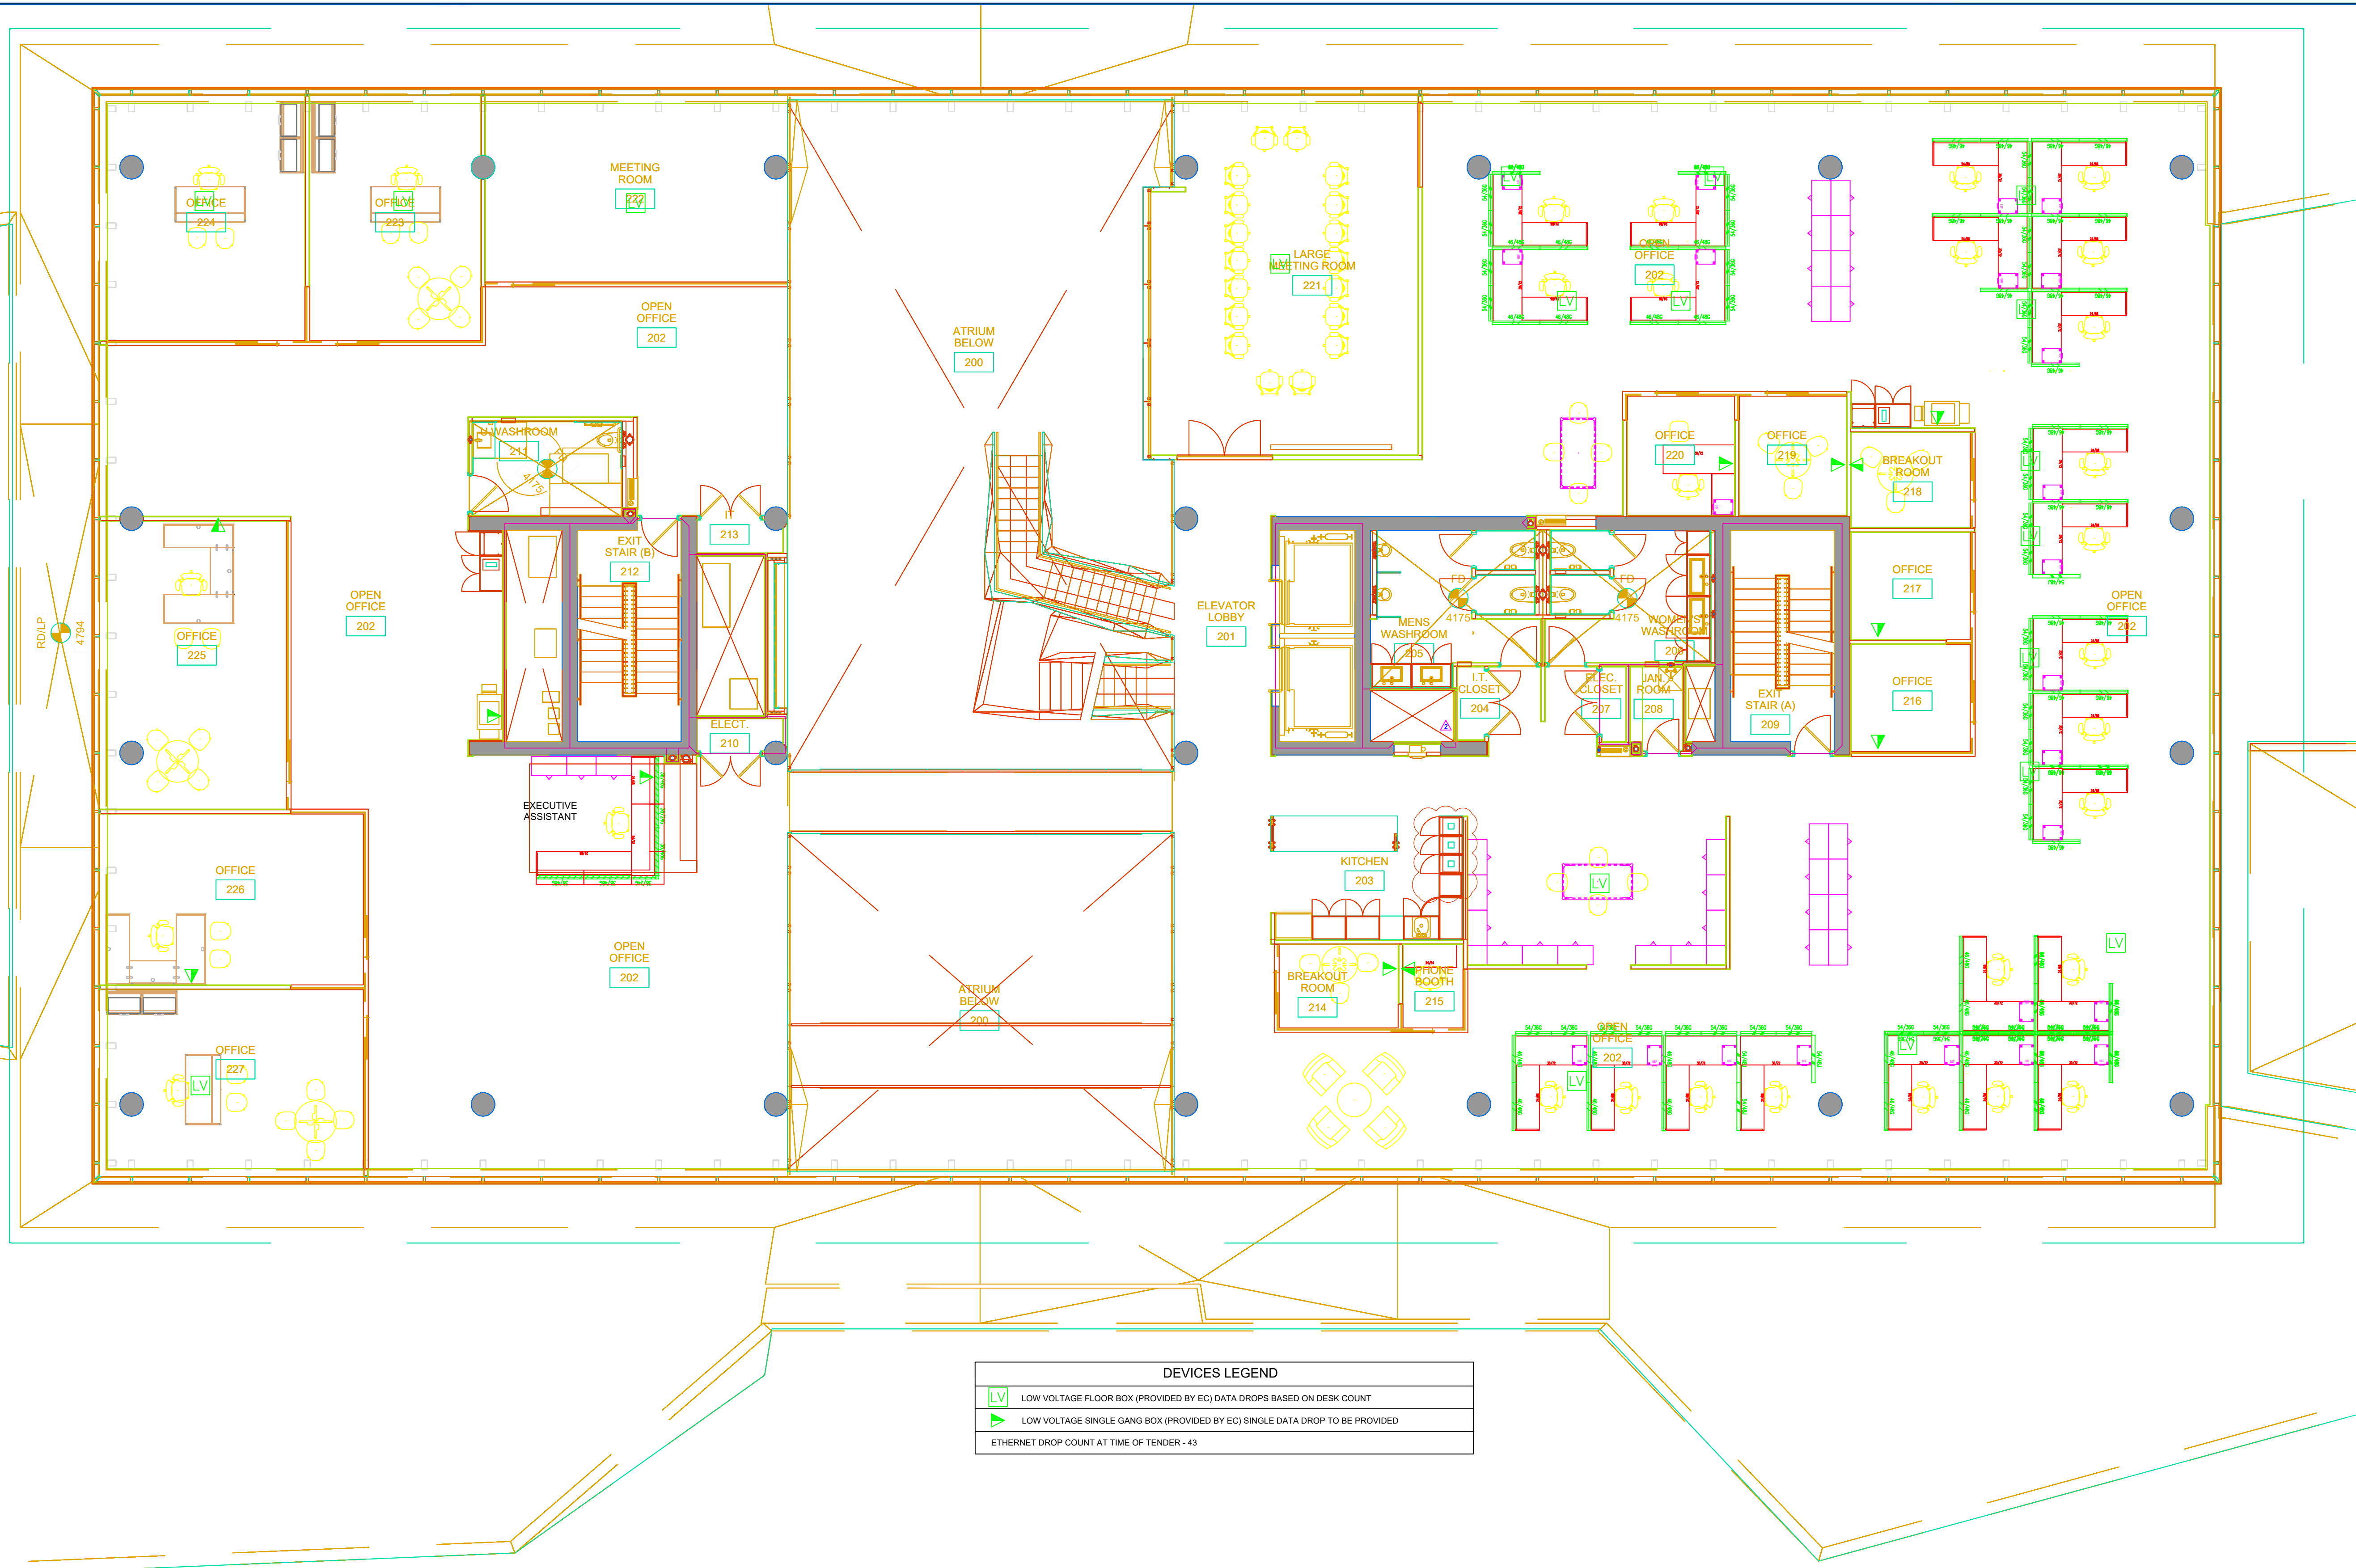

DEVICES LEGEND	
	LOW VOLTAGE FLOOR BOX (PROVIDED BY EC) DATA DROPS BASED ON DESK COUNT
	LOW VOLTAGE SINGLE GANG BOX (PROVIDED BY EC) SINGLE DATA DROP TO BE PROVIDED
ETHERNET DROP COUNT AT TIME OF TENDER - 43	

4			
3			
2			
1	PRELIMINARY	GF	02/08/17
REV:	DESCRIPTION:	BY:	DATE:
STATUS: <b>FOR TENDER</b>			

**NOOGA CONSULTING INC.**  
 info@noogaconsulting.com  
 514.984.2376  
 www.noogaconsulting.com


CLIENT: **TOMLINSON**  
 tomlinsongroup.com

ARCHITECT: **CHRISTOPHER SIMMONDS**  
 THE ANNEX / 45 ECCLES ST.  
 OTTAWA, ONT.

SITE: **NEW OFFICE BUILDING**  
 OTTAWA, ONT.

TITLE: **ETHERNET CABLE 2nd Floor**

SCALE AT A1:	DATE:	DRAWN:	CHECKED:
NTS	02/08/17	GF	GF
PROJECT NO:	DRAWING NO:	REVISION:	
25567	ETHERNET_3	1	

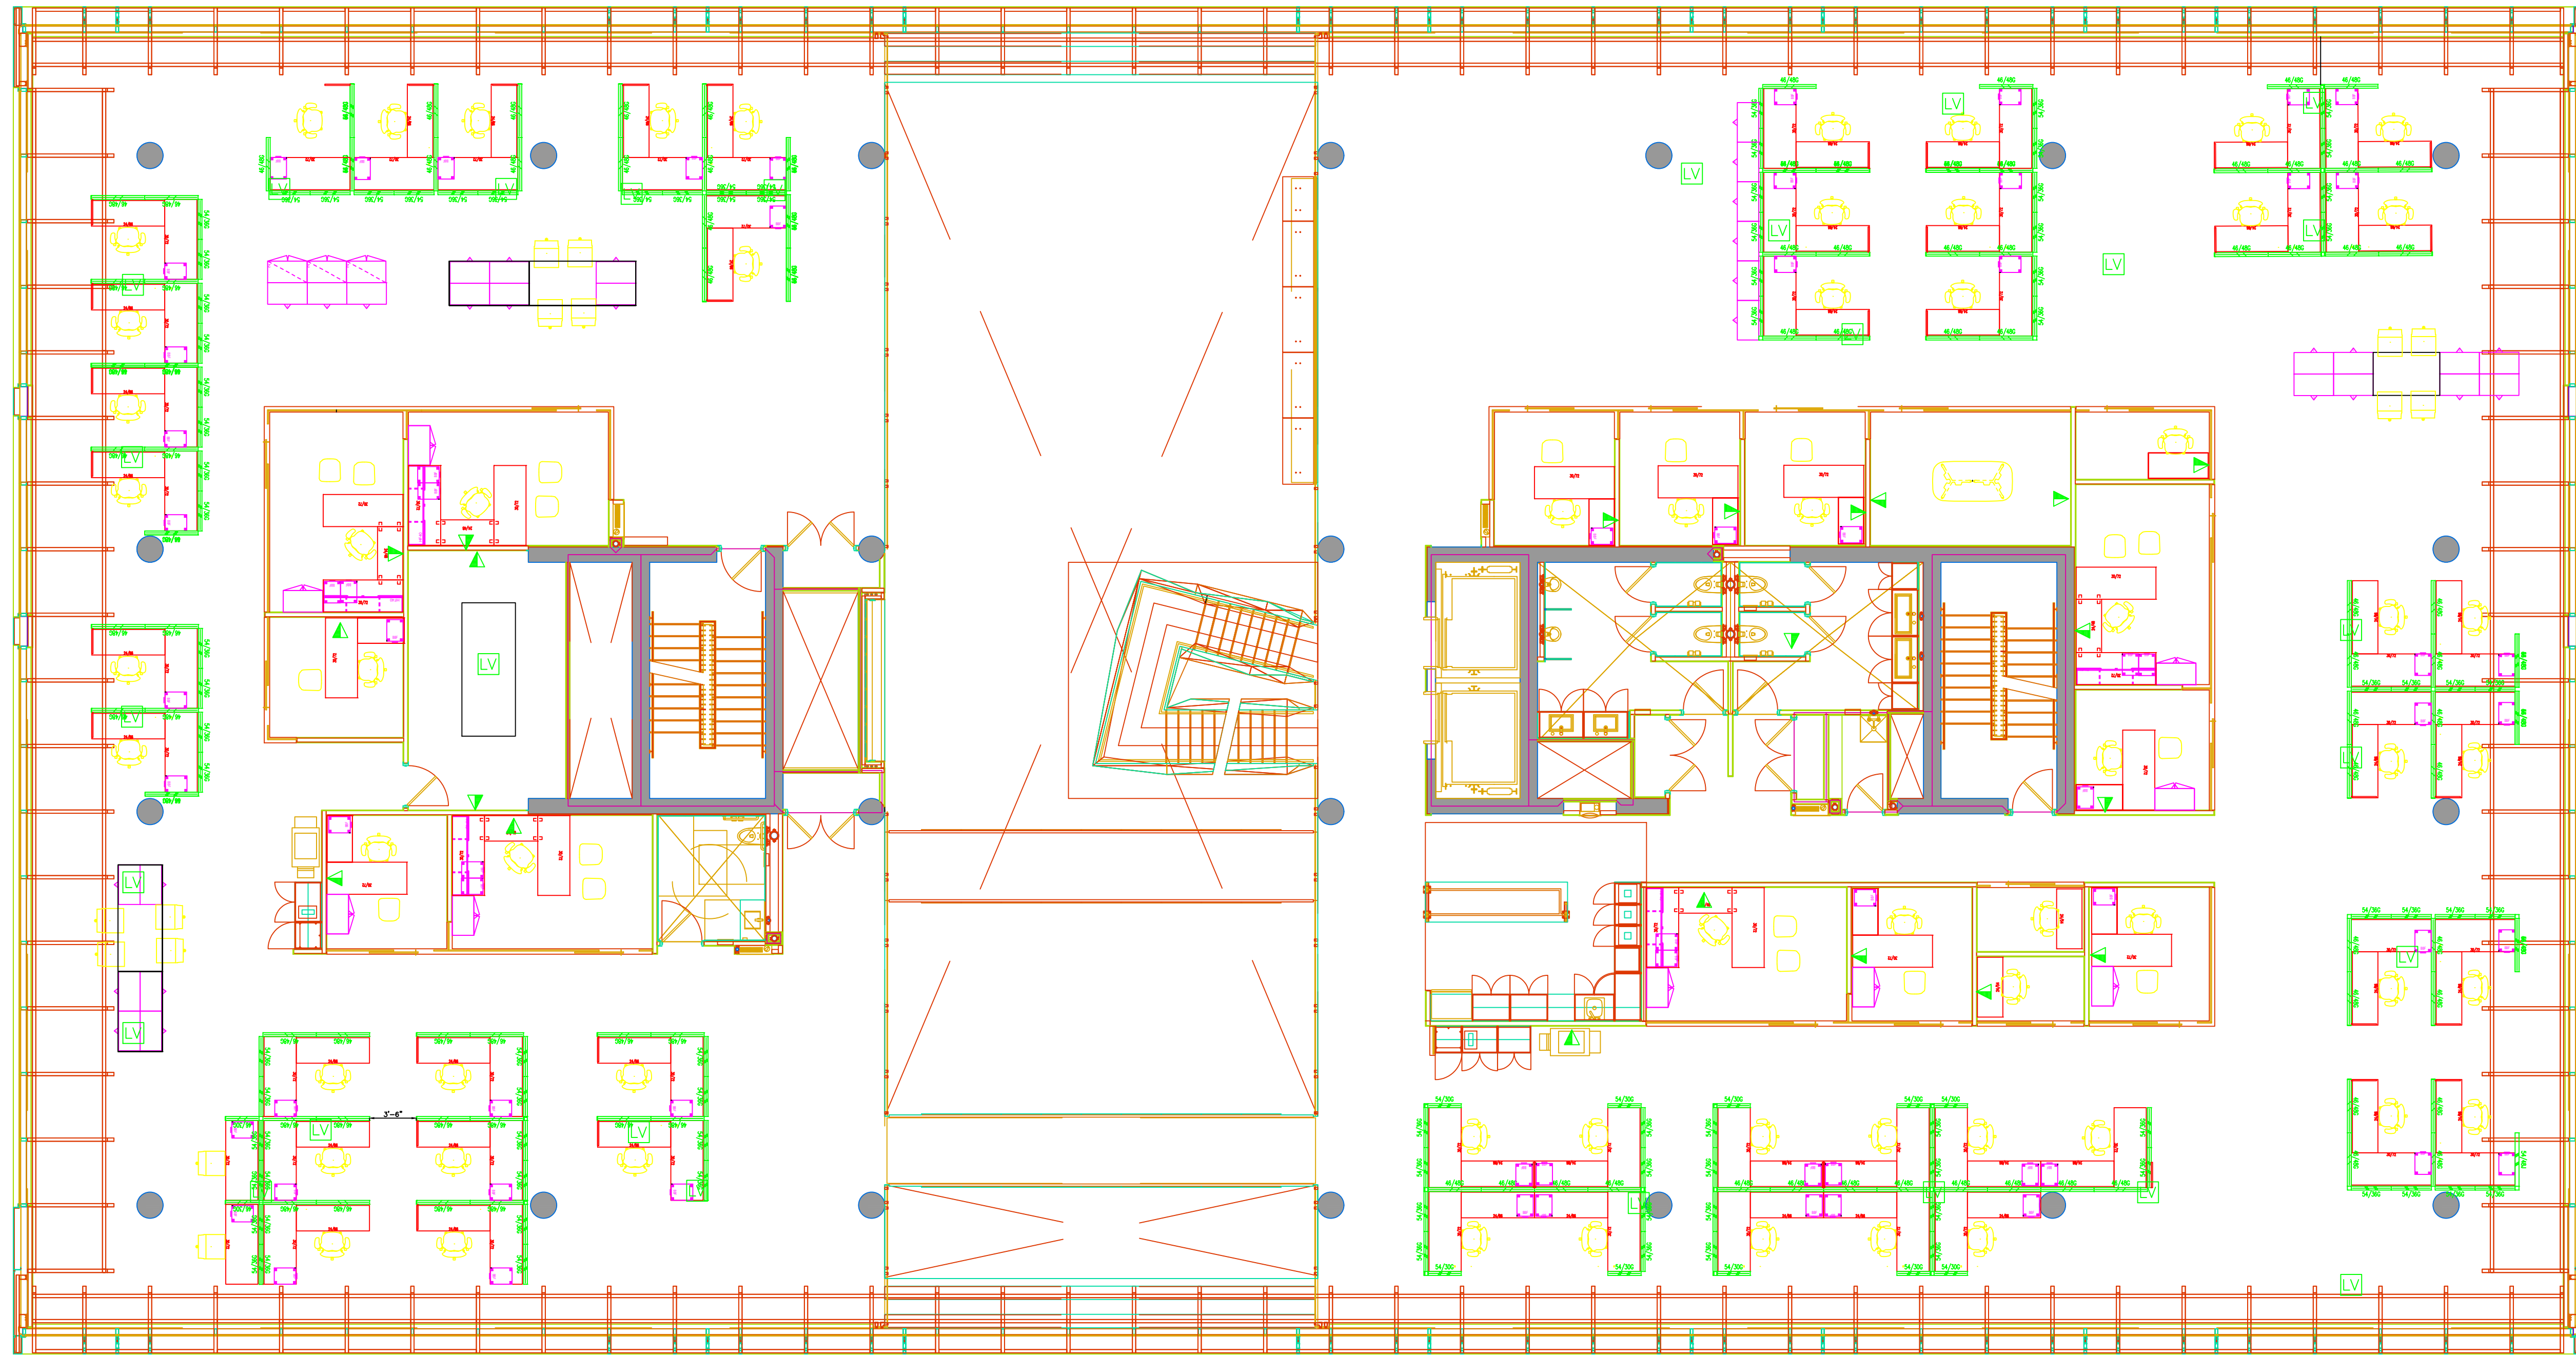

DEVICES LEGEND	
	LOW VOLTAGE FLOOR BOX (PROVIDED BY EC) DATA DROPS BASED ON DESK COUNT
	LOW VOLTAGE SINGLE GANG BOX (PROVIDED BY EC) SINGLE DATA DROP TO BE PROVIDED
ETHERNET DROP COUNT AT TIME OF TENDER - 80	

Notes:

1. THE COPYRIGHT OF THIS DRAWING IS VESTED IN NOOGA CONSULTING INC. AND IT MAY NOT BE REPRODUCED IN WHOLE OR PART OR USED FOR THE MANUFACTURE OF ANY ARTICLE WITHOUT THE EXPRESS PERMISSION OF THE COPYRIGHT HOLDERS.
2. WORK TO FIGURED DIMENSIONS ONLY.
3. THIS DRAWING IS TO BE READ IN CONJUNCTION WITH ALL RELEVANT ARCHITECTS, SERVICE ENGINEERS AND NOOGA CONSULTING DRAWINGS AND SPECIFICATIONS.

4			
3			
2			
1	PRELIMINARY	GF	02/08/17
REV:	DESCRIPTION:	BY:	DATE:
STATUS: <b>FOR TENDER</b>			

**NOOGA CONSULTING INC.**



info@noogaconsulting.com  
514.984.2376  
www.noogaconsulting.com


CLIENT: **TOMLINSON**  
tomlinsongroup.com

ARCHITECT: **CHRISTOPHER SIMMONDS**  
THE ANNEX / 45 ECCLES ST.  
OTTAWA, ONT.

SITE: **NEW OFFICE BUILDING**  
OTTAWA, ONT.

TITLE: **ETHERNET CABLE 3rd Floor**

SCALE AT A1:	DATE:	DRAWN:	CHECKED:
NTS	02/08/17	GF	GF
PROJECT NO:	DRAWING NO:	REVISION:	
25567	ETHERNET_4	1	

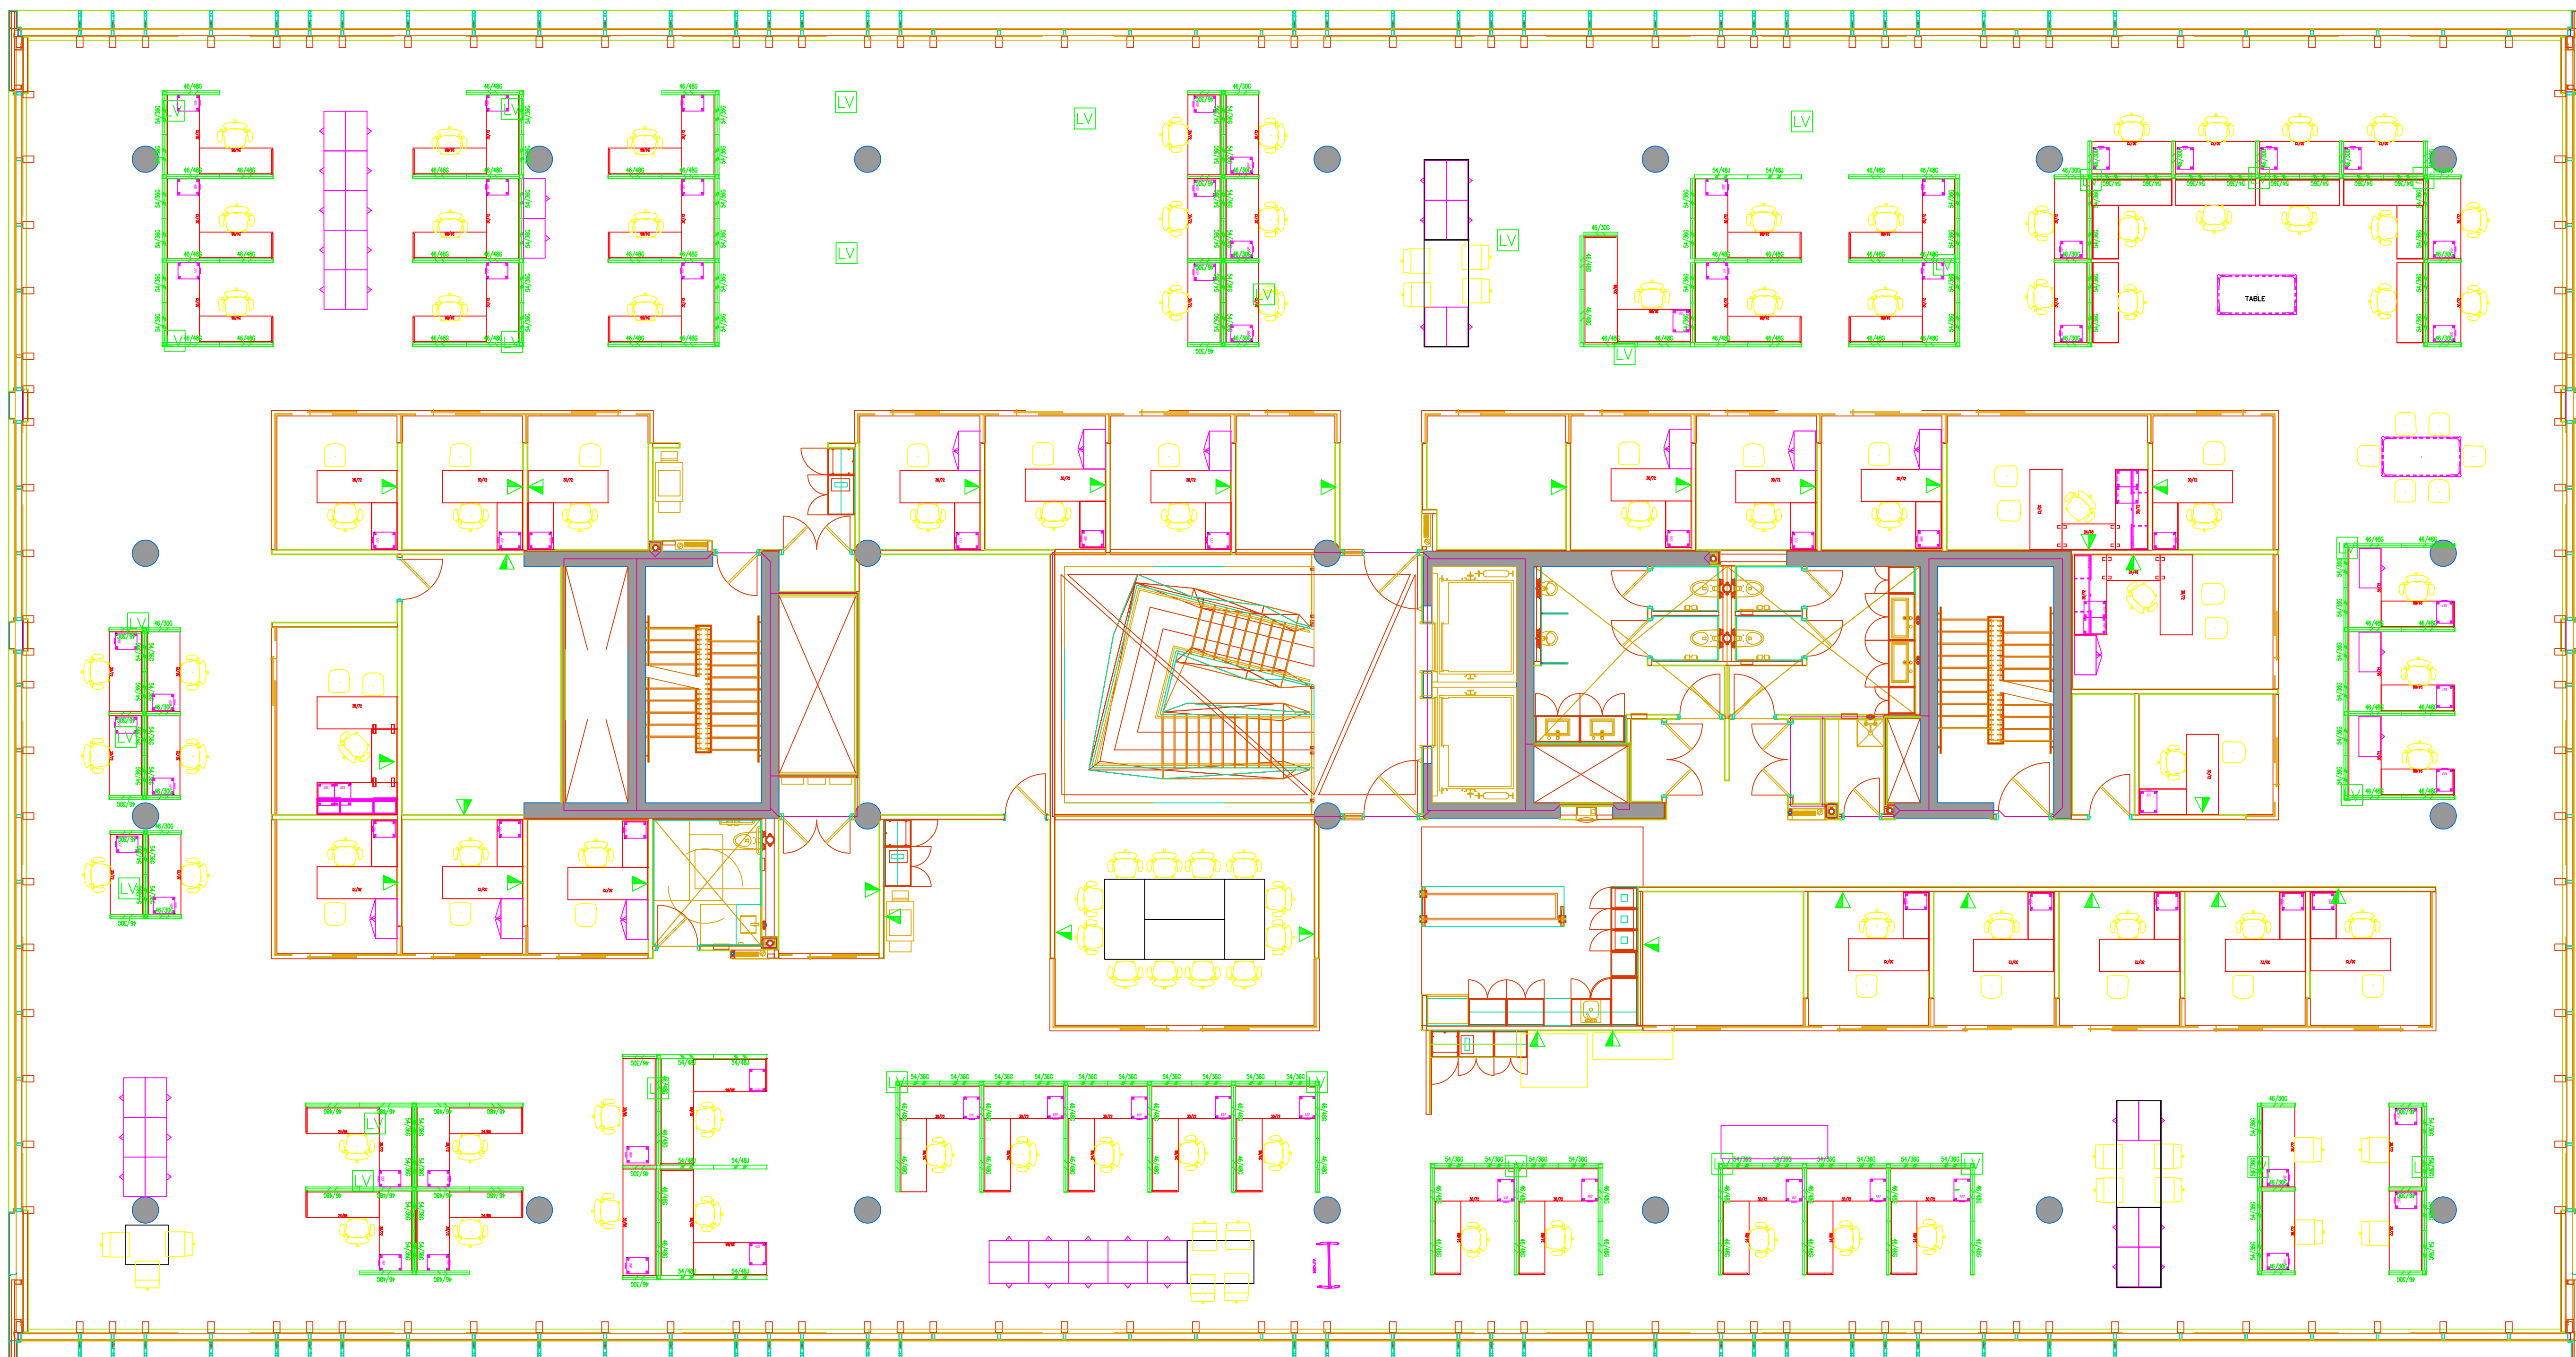

DEVICES LEGEND	
	LOW VOLTAGE FLOOR BOX (PROVIDED BY EC) DATA DROPS BASED ON DESK COUNT
	LOW VOLTAGE SINGLE GANG BOX (PROVIDED BY EC) SINGLE DATA DROP TO BE PROVIDED
ETHERNET DROP COUNT AT TIME OF TENDER - 100	

Notes:

1. THE COPYRIGHT OF THIS DRAWING IS VESTED IN NOOGA CONSULTING INC. AND IT MAY NOT BE REPRODUCED IN WHOLE OR PART OR USED FOR THE MANUFACTURE OF ANY ARTICLE WITHOUT THE EXPRESS PERMISSION OF THE COPYRIGHT HOLDERS.
2. WORK TO FIGURED DIMENSIONS ONLY.
3. THIS DRAWING IS TO BE READ IN CONJUNCTION WITH ALL RELEVANT ARCHITECTS, SERVICE ENGINEERS AND NOOGA CONSULTING DRAWINGS AND SPECIFICATIONS.

4			
3			
2			
1	PRELIMINARY	GF	02/08/17
REV:	DESCRIPTION:	BY:	DATE:
STATUS:		<b>FOR TENDER</b>	

**NOOGA CONSULTING INC.**

info@noogaconsulting.com  
514.984.2376  
www.noogaconsulting.com

CLIENT: **TOMLINSON**  
tomlinsongroup.com

ARCHITECT: **CHRISTOPHER SIMMONDS**  
THE ANNEX / 45 ECCLES ST.  
OTTAWA, ONT.

SITE: **NEW OFFICE BUILDING**  
OTTAWA, ONT.

TITLE: **ETHERNET CABLE 4th Floor**

SCALE AT A1:	DATE:	DRAWN:	CHECKED:
NTS	02/08/17	GF	GF
PROJECT NO:	DRAWING NO:	REVISION:	
<b>25567</b>	<b>ETHERNET_5</b>	<b>1</b>	



DEVICES LEGEND	
	LOW VOLTAGE FLOOR BOX (PROVIDED BY EC) DATA DROPS BASED ON DESK COUNT
	LOW VOLTAGE SINGLE GANG BOX (PROVIDED BY EC) SINGLE DATA DROP TO BE PROVIDED
ETHERNET DROP COUNT AT TIME OF TENDER - 8	

Notes:

1. THE COPYRIGHT OF THIS DRAWING IS VESTED IN NOOGA CONSULTING INC. AND IT MAY NOT BE REPRODUCED IN WHOLE OR PART OR USED FOR THE MANUFACTURE OF ANY ARTICLE WITHOUT THE EXPRESS PERMISSION OF THE COPYRIGHT HOLDERS.
2. WORK TO FIGURED DIMENSIONS ONLY.
3. THIS DRAWING IS TO BE READ IN CONJUNCTION WITH ALL RELEVANT ARCHITECTS, SERVICE ENGINEERS AND NOOGA CONSULTING DRAWINGS AND SPECIFICATIONS.

4			
3			
2			
1	PRELIMINARY	GF	02/08/17
REV:	DESCRIPTION:	BY:	DATE:
STATUS: <b>FOR TENDER</b>			

**NOOGA CONSULTING INC.**



info@noogaconsulting.com  
514.984.2376  
www.noogaconsulting.com

CLIENT: **TOMLINSON**  
tonlinsongroup.com

ARCHITECT: **CHRISTOPHER SIMMONDS**  
THE ANNEX / 45 ECCLES ST.  
OTTAWA, ONT.

SITE: **NEW OFFICE BUILDING**  
OTTAWA, ONT.

TITLE: **SECURITY SECOND FLOOR**

SCALE AT A1:	DATE:	DRAWN:	CHECKED:
NTS	02/08/17	GF	GF
PROJECT NO:	DRAWING NO:	REVISION:	
25567	ETHERNET_6	1	