

Notes:

1. THE COPYRIGHT OF THIS DRAWING IS VESTED IN NOOGA CONSULTING INC. AND IT MAY NOT BE REPRODUCED IN WHOLE OR PART OR USED FOR THE MANUFACTURE OF ANY ARTICLE WITHOUT THE EXPRESS PERMISSION OF THE COPYRIGHT HOLDERS.
2. WORK TO FIGURED DIMENSIONS ONLY.
3. THIS DRAWING IS TO BE READ IN CONJUNCTION WITH ALL RELEVANT ARCHITECTS, SERVICE ENGINEERS AND NOOGA CONSULTING DRAWINGS AND SPECIFICATIONS.



4			
3			
2			
1	PRELIMINARY	GF	02/08/17
REV:	DESCRIPTION:	BY:	DATE:
STATUS: FOR RFP			

NOOGA CONSULTING INC.
 info@noogaconsulting.com
 514.984.2376
 www.noogaconsulting.com

CLIENT: **TOMLINSON**
 tomlinsongroup.com

ARCHITECT: **CHRISTOPHER SIMMONDS**
 THE ANNEX / 45 ECCLES ST.
 OTTAWA, ONT.


SITE: **NEW OFFICE BUILDING**
 OTTAWA, ONT.

TITLE: **AV DEVICES GROUND FLOOR**

SCALE AT A1:	DATE:	DRAWN:	CHECKED:
NTS	09/01/2017	GF	GF
PROJECT NO:	DRAWING NO:	REVISION:	
25567	AV_001	1	

Notes:

1. THE COPYRIGHT OF THIS DRAWING IS VESTED IN NOOGA CONSULTING INC. AND IT MAY NOT BE REPRODUCED IN WHOLE OR PART OR USED FOR THE MANUFACTURE OF ANY ARTICLE WITHOUT THE EXPRESS PERMISSION OF THE COPYRIGHT HOLDERS.
2. WORK TO FIGURED DIMENSIONS ONLY.
3. THIS DRAWING IS TO BE READ IN CONJUNCTION WITH ALL RELEVANT ARCHITECTS, SERVICE ENGINEERS AND NOOGA CONSULTING DRAWINGS AND SPECIFICATIONS.

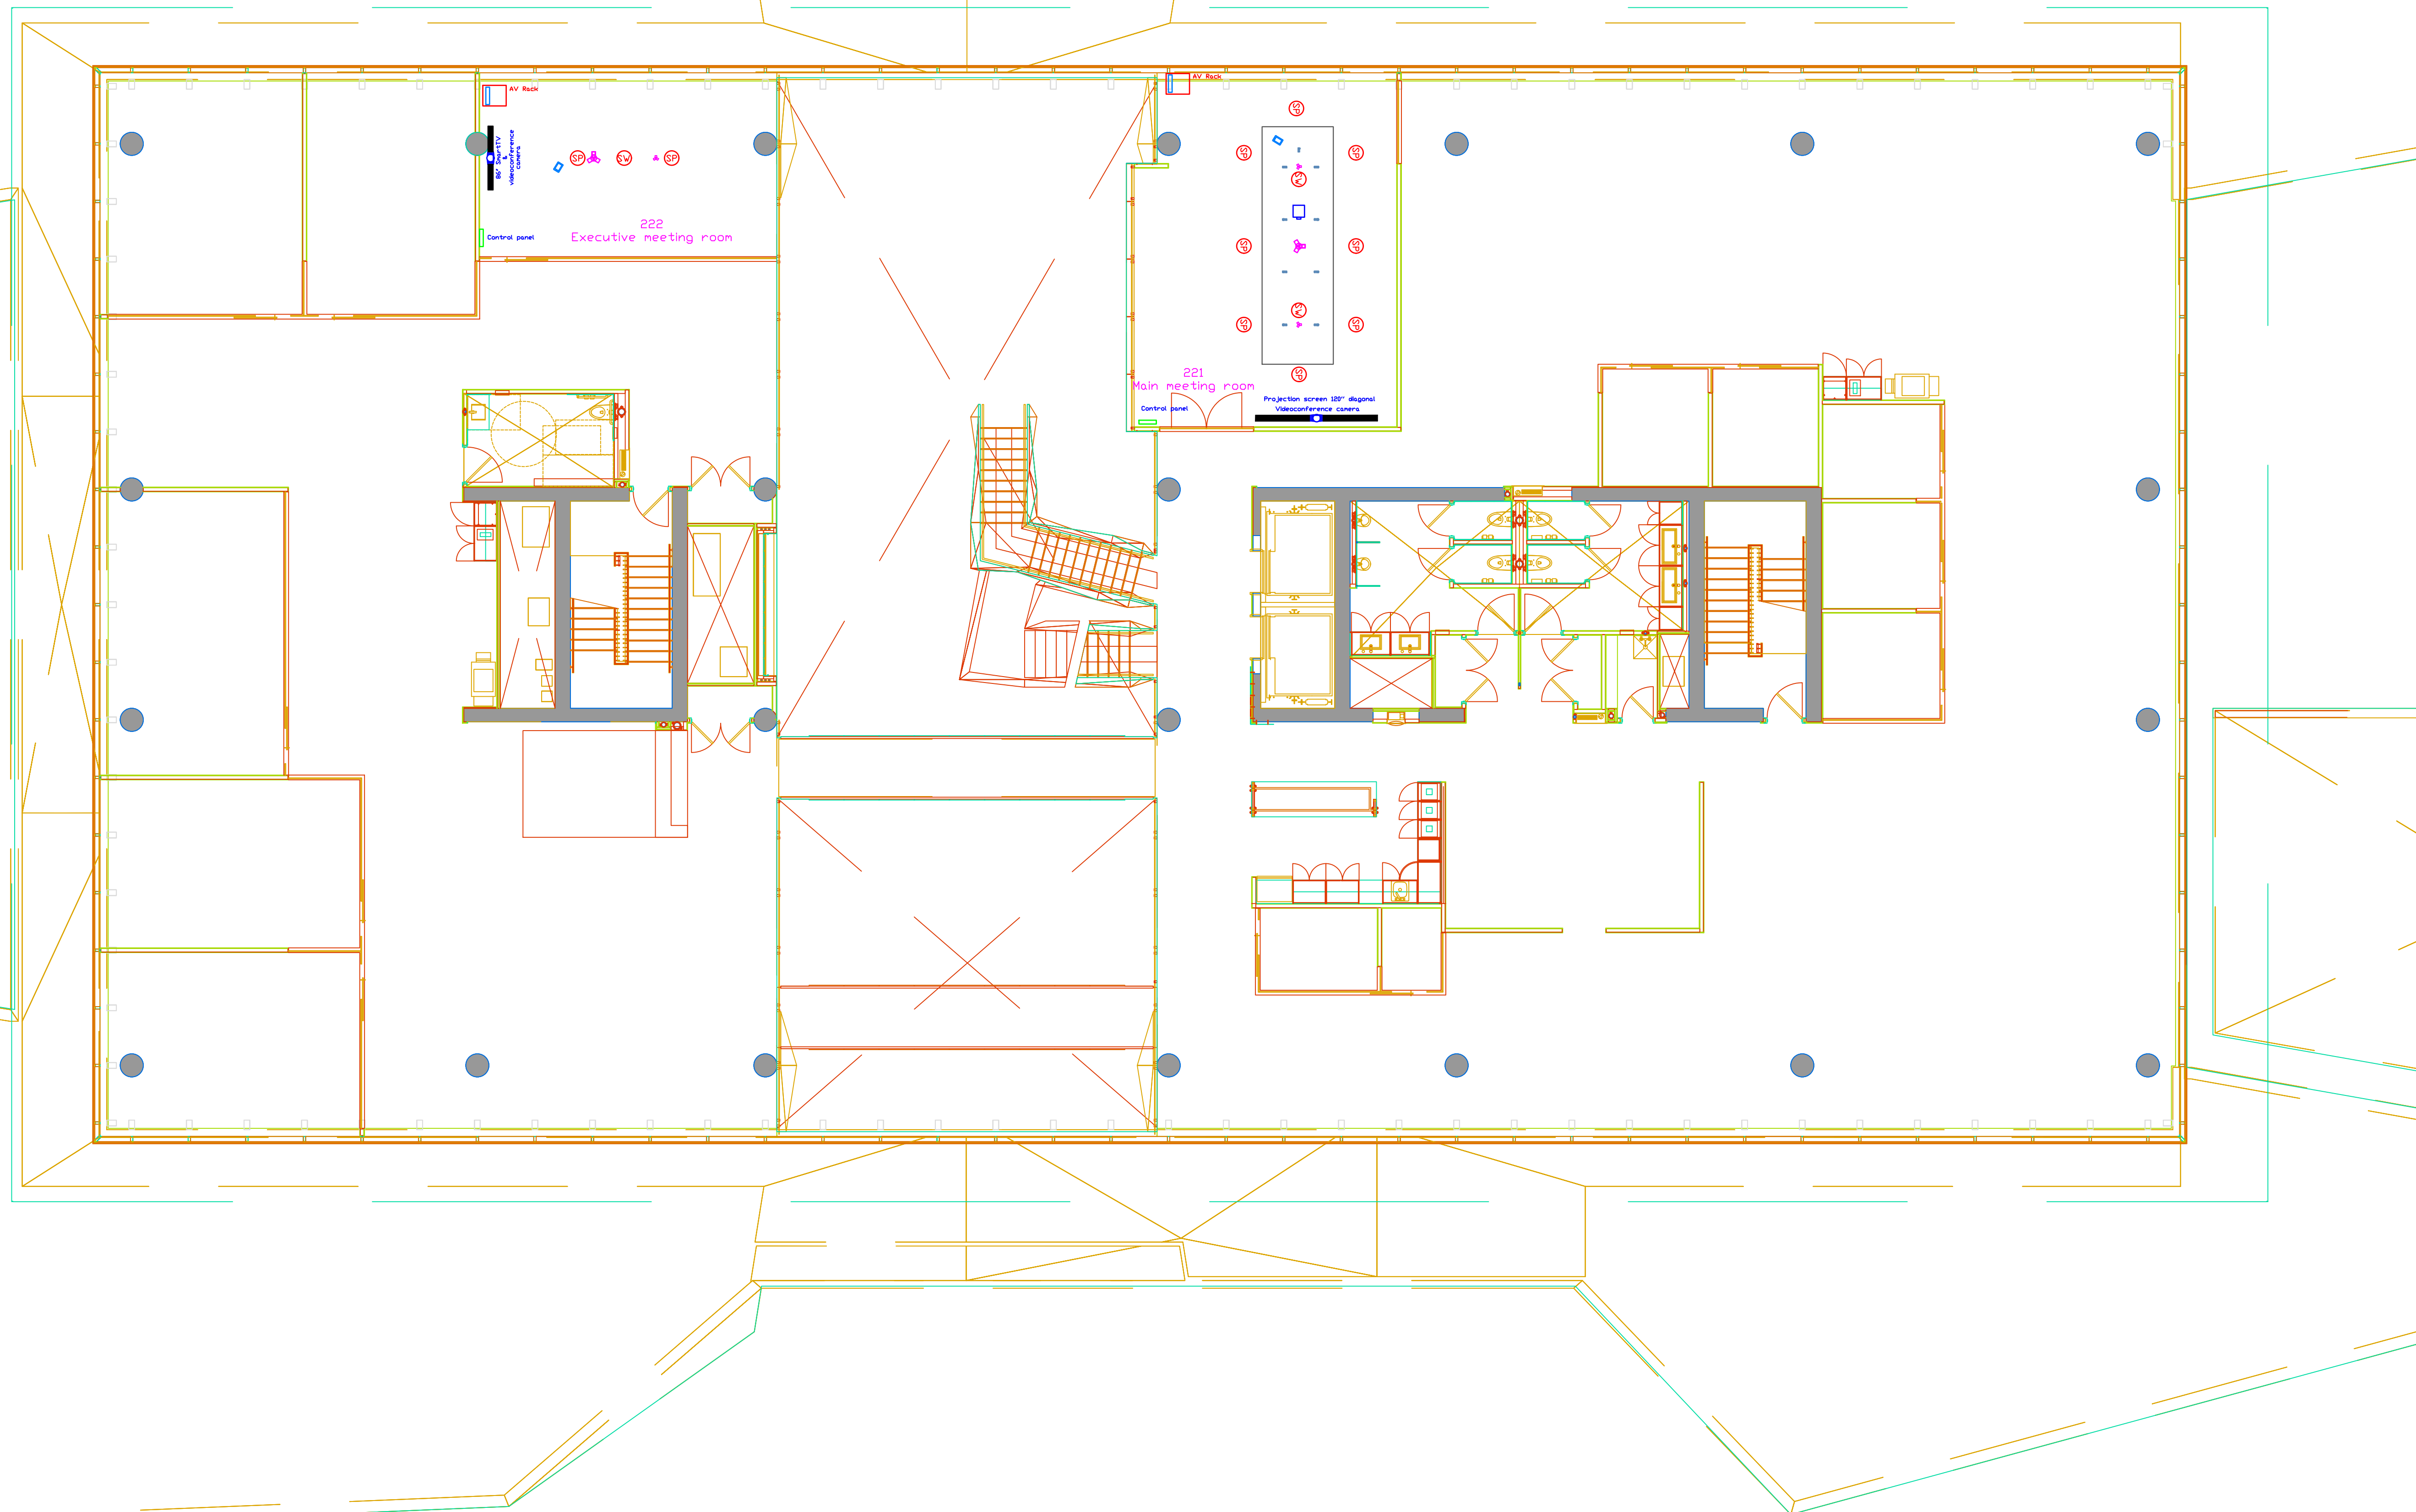

4			
3			
2			
1	PRELIMINARY	GF	02/08/17
REV:	DESCRIPTION:	BY:	DATE:
STATUS: FOR RFP			

NOOGA CONSULTING INC.



info@noogaconsulting.com
514.984.2376
www.noogaconsulting.com


CLIENT: **Tomlinson**
tomlinsongroup.com

ARCHITECT: **CHRISTOPHER SIMMONDS**
THE ANNEX / 45 ECCLES ST.
OTTAWA, ONT.

SITE: **NEW OFFICE BUILDING**
OTTAWA, ONT.

TITLE: **AV DEVICES 2nd FLOOR**

SCALE AT A1:	DATE:	DRAWN:	CHECKED:
NTS	09/01/2017	GF	GF
PROJECT NO:	DRAWING NO:	REVISION:	
25567	AV_002	1	

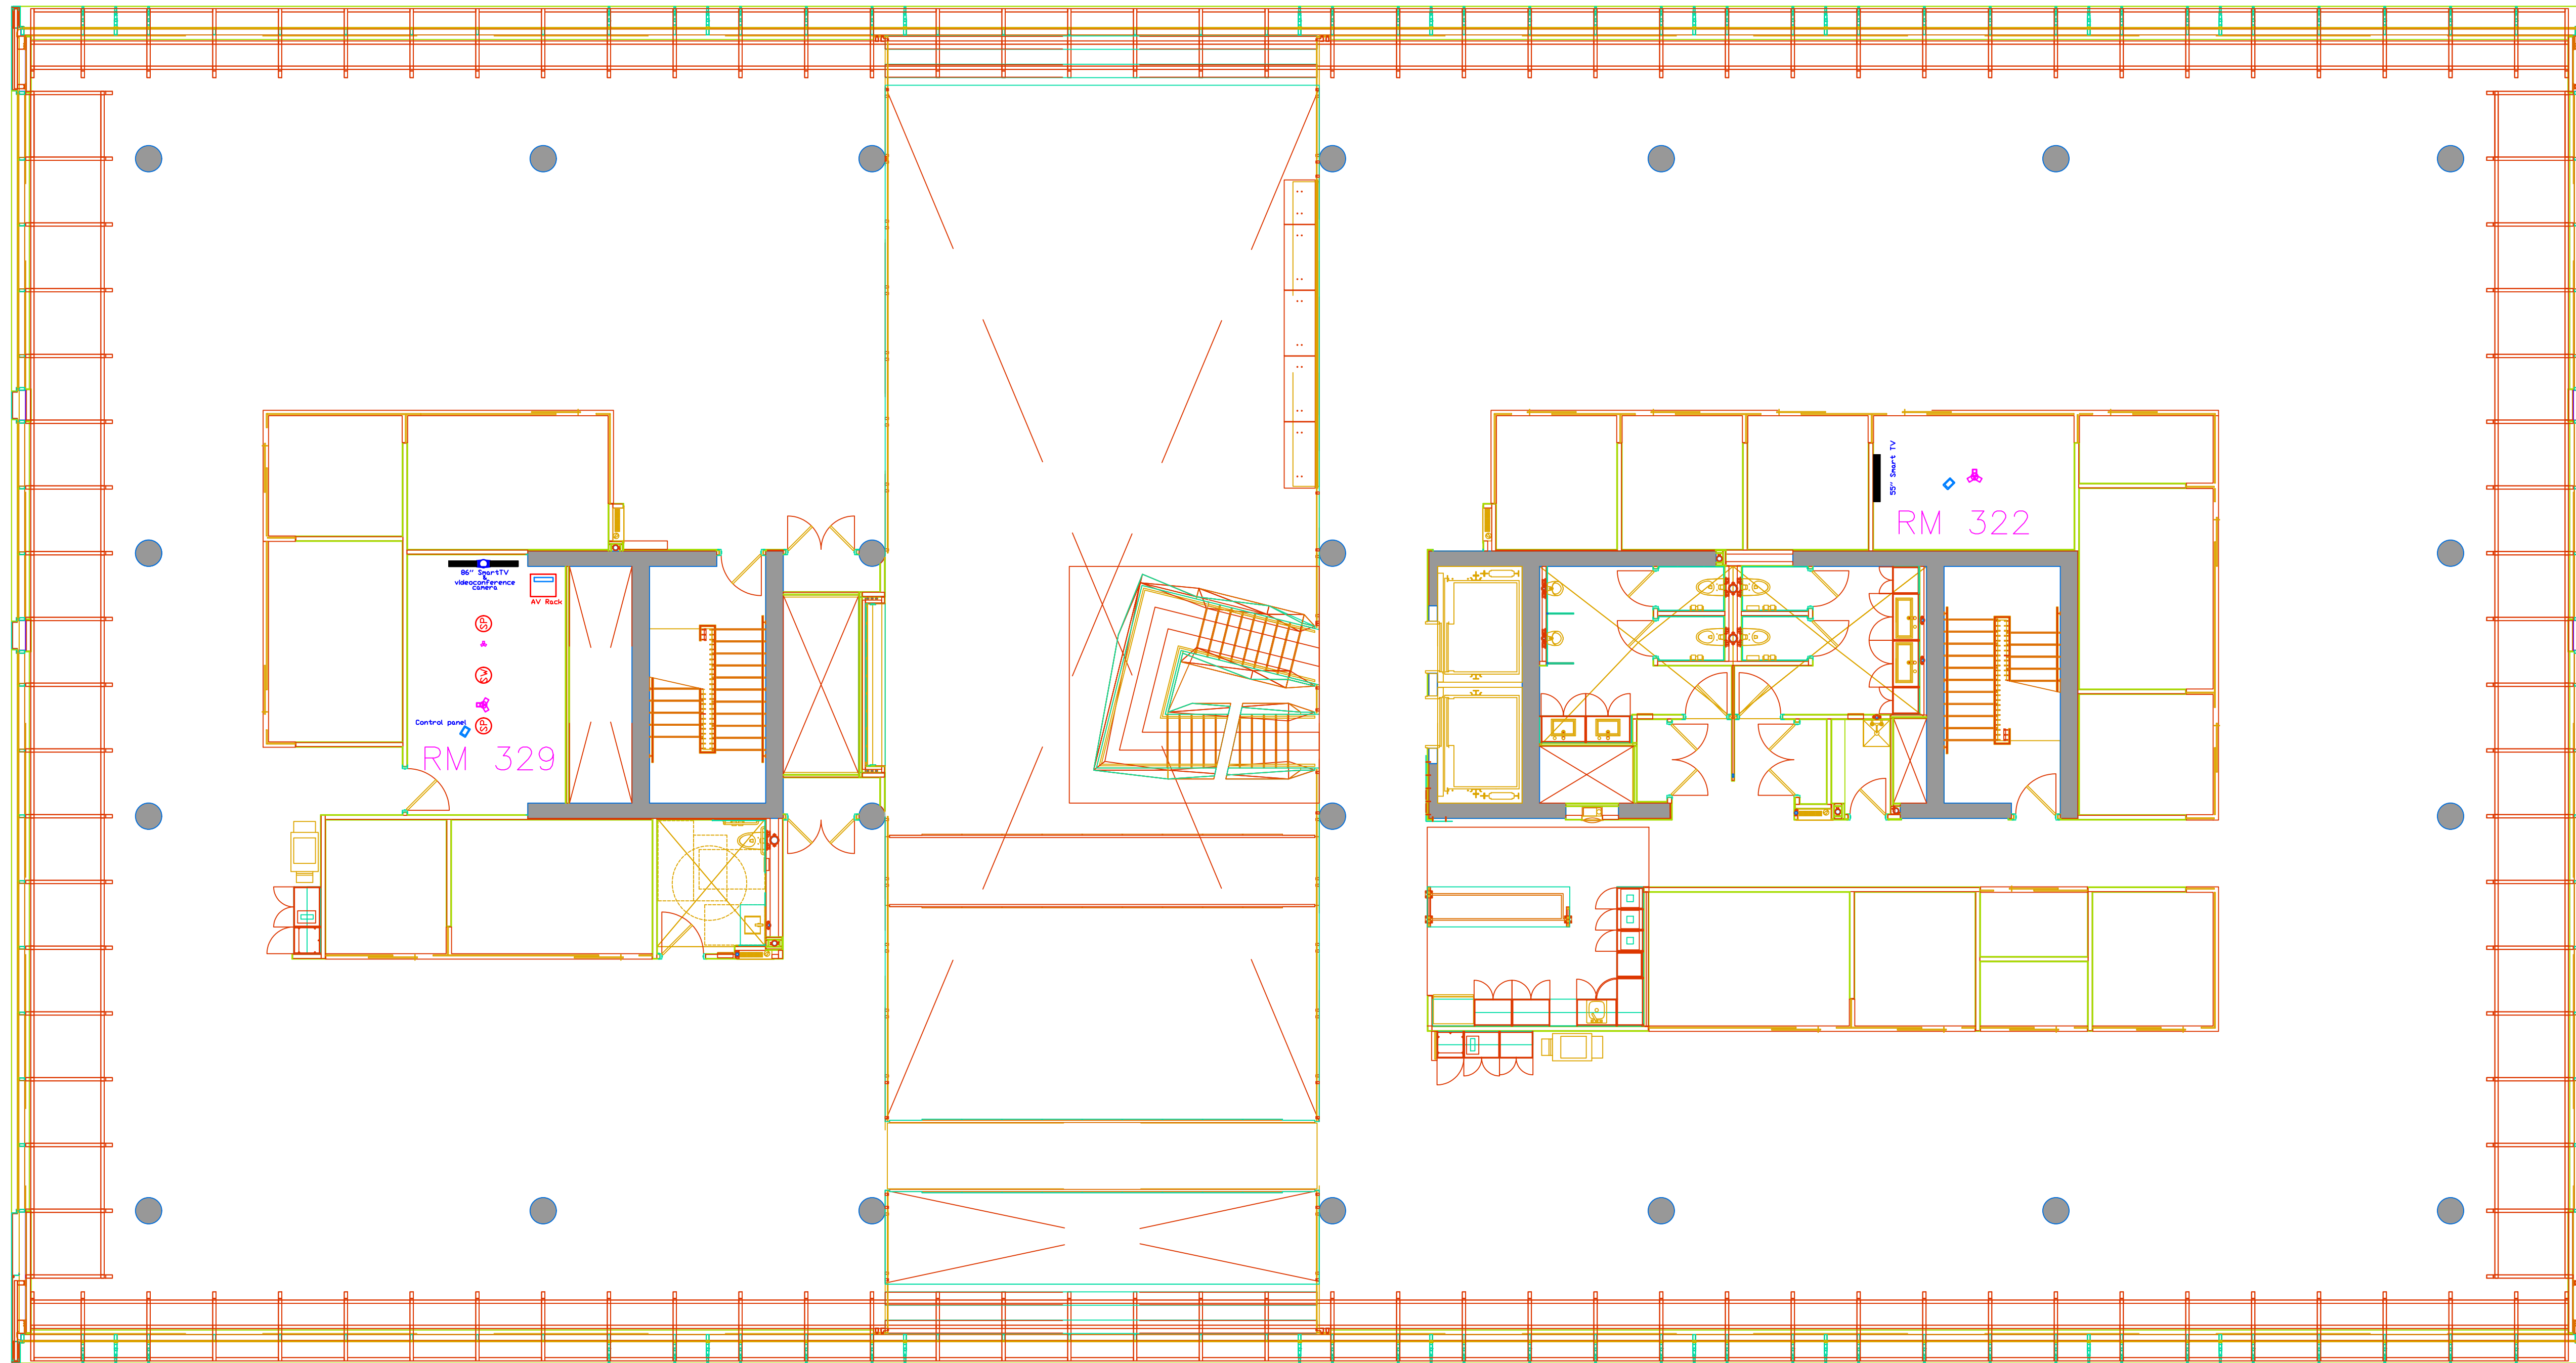

Notes:

1. THE COPYRIGHT OF THIS DRAWING IS VESTED IN NOOGA CONSULTING INC. AND IT MAY NOT BE REPRODUCED IN WHOLE OR PART OR USED FOR THE MANUFACTURE OF ANY ARTICLE WITHOUT THE EXPRESS PERMISSION OF THE COPYRIGHT HOLDERS.
2. WORK TO FIGURED DIMENSIONS ONLY.
3. THIS DRAWING IS TO BE READ IN CONJUNCTION WITH ALL RELEVANT ARCHITECTS, SERVICE ENGINEERS AND NOOGA CONSULTING DRAWINGS AND SPECIFICATIONS.

4			
3			
2			
1	PRELIMINARY	GF	02/08/17
REV:	DESCRIPTION:	BY:	DATE:
STATUS: FOR RFP			

NOOGA CONSULTING INC.



info@noogaconsulting.com
514.984.2376
www.noogaconsulting.com


CLIENT: **TOMLINSON**
tomlinsongroup.com

ARCHITECT: **CHRISTOPHER SIMMONDS**
THE ANNEX / 45 ECCLES ST.
OTTAWA, ONT.

SITE: **NEW OFFICE BUILDING**
OTTAWA, ONT.

TITLE: **AV DEVICES 3rd FLOOR**

SCALE AT A1:	DATE:	DRAWN:	CHECKED:
NTS	09/01/2017	GF	GF
PROJECT NO:	DRAWING NO:	REVISION:	
25567	AV_003	1	

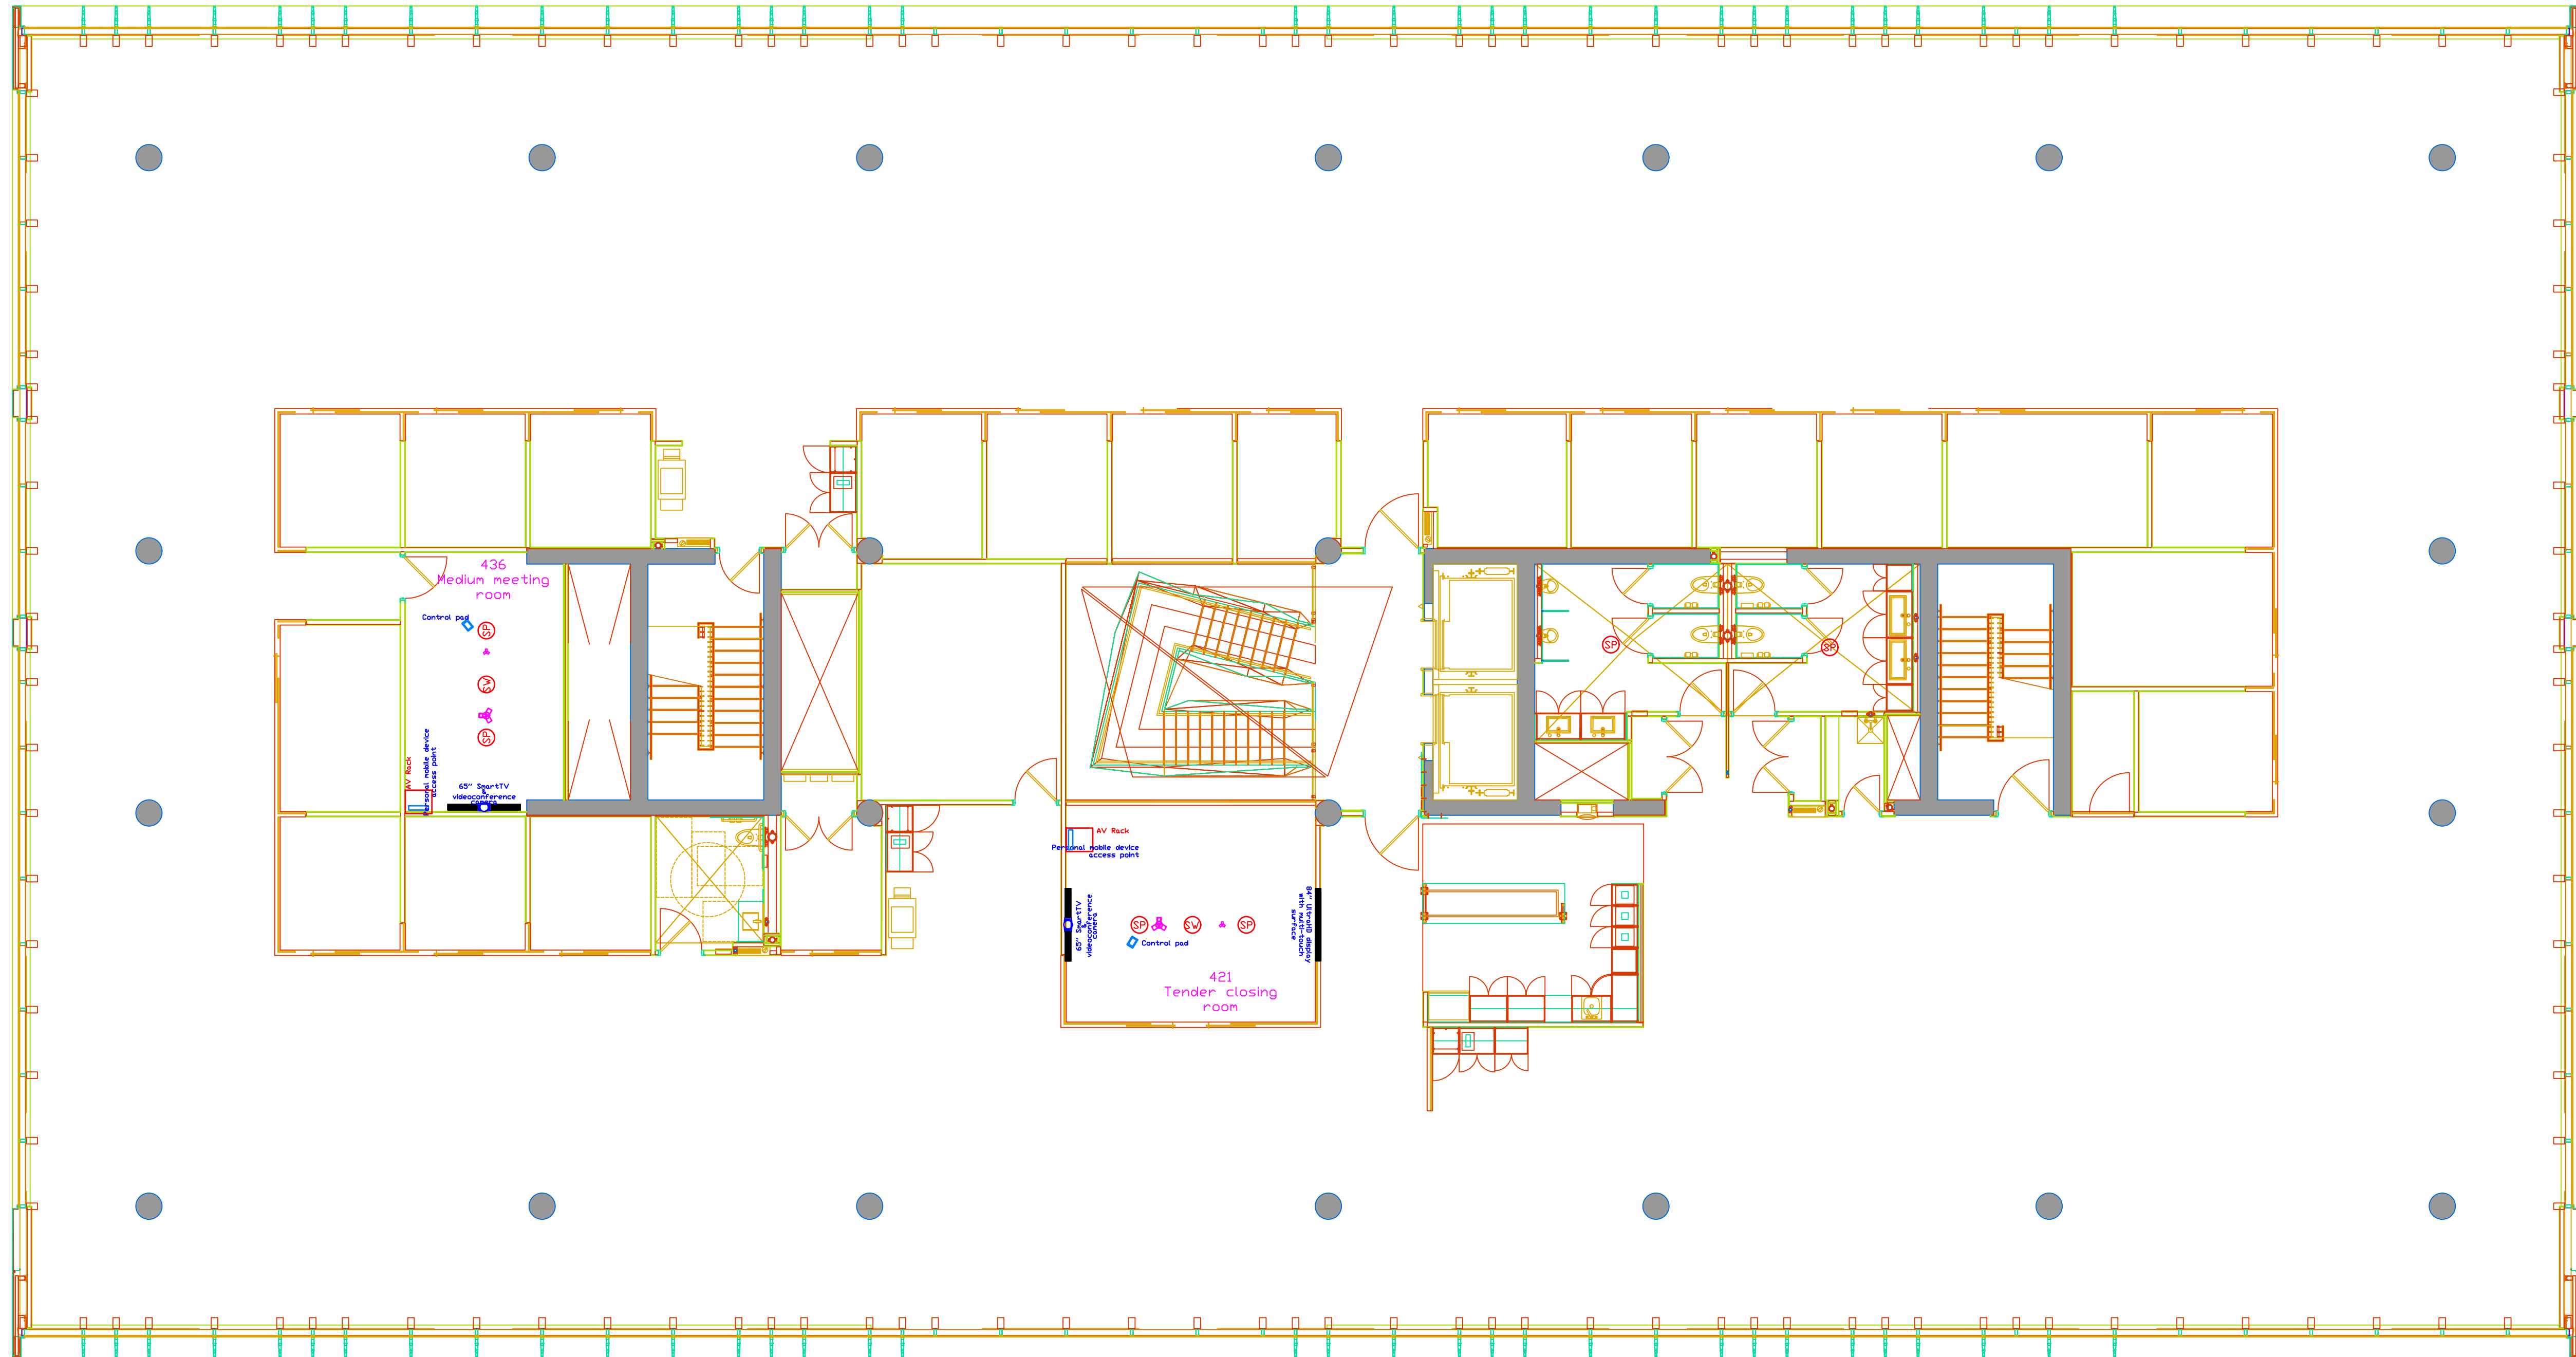

Notes:

1. THE COPYRIGHT OF THIS DRAWING IS VESTED IN NOOGA CONSULTING INC. AND IT MAY NOT BE REPRODUCED IN WHOLE OR PART OR USED FOR THE MANUFACTURE OF ANY ARTICLE WITHOUT THE EXPRESS PERMISSION OF THE COPYRIGHT HOLDERS.
2. WORK TO FIGURED DIMENSIONS ONLY.
3. THIS DRAWING IS TO BE READ IN CONJUNCTION WITH ALL RELEVANT ARCHITECTS, SERVICE ENGINEERS AND NOOGA CONSULTING DRAWINGS AND SPECIFICATIONS.

4			
3			
2			
1	PRELIMINARY	GF	02/08/17
REV:	DESCRIPTION:	BY:	DATE:
STATUS: FOR RFP			

NOOGA CONSULTING INC.



info@noogaconsulting.com
514.984.2376
www.noogaconsulting.com

CLIENT: **TOMLINSON**
tomlinsongroup.com

ARCHITECT: **CHRISTOPHER SIMMONDS**
THE ANNEX / 45 ECCLES ST.
OTTAWA, ONT.

SITE: **NEW OFFICE BUILDING**
OTTAWA, ONT.

TITLE: **AV DEVICES 4th FLOOR**

SCALE AT A1:	DATE:	DRAWN:	CHECKED:
NTS	09/01/2017	GF	GF
PROJECT NO:	DRAWING NO:	REVISION:	
25567	AV_004	1	