



General Notes


- All measurements must be checked on the job site by the contractor.
- Do not scale directly from drawing.
- All discrepancies to be reported to Ottawa Business Interiors before proceeding with the work.
- Minimum corridor widths as indicated must be maintained as required by Building Code standards.
- All prints of plans and specifications are the property of Ottawa Business Interiors and must be returned at the completion of work, or upon request.

ALL RIGHTS RESERVED

Revisions:

No.	Date	By	Description
##	??,??,??	XX	:

Final date to supersede all previous drawings issued.

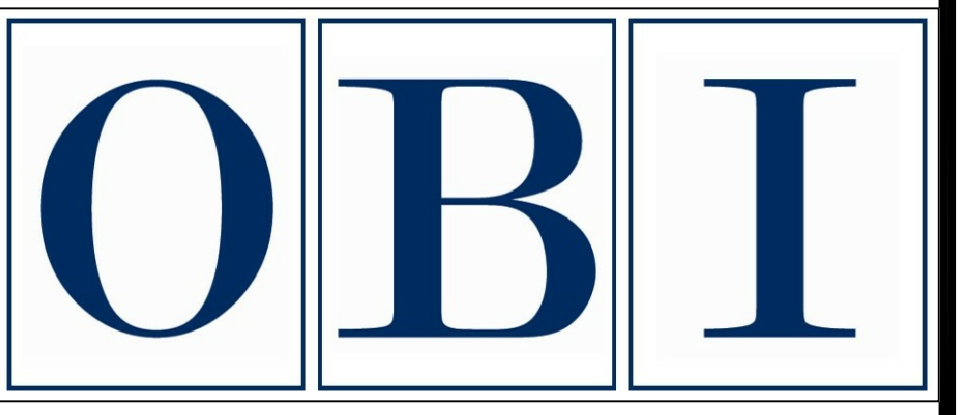

Project Title:
 TOMLINSON
 TEST FACILITY


100 CITI GATE DRIVE
 OTTAWA, ON
 1ST FLOOR

Area/Dept:

Drawing Title:
 TEST FACILITY
 LAYOUT

Drawn by: KC/JS
Date: 09.22.17
Scale: NT5
CAD file: L:\2017\TOMLINSON
Client Project No.

Project No. 49733	Drawing No. 1 OF 1
-----------------------------	------------------------------

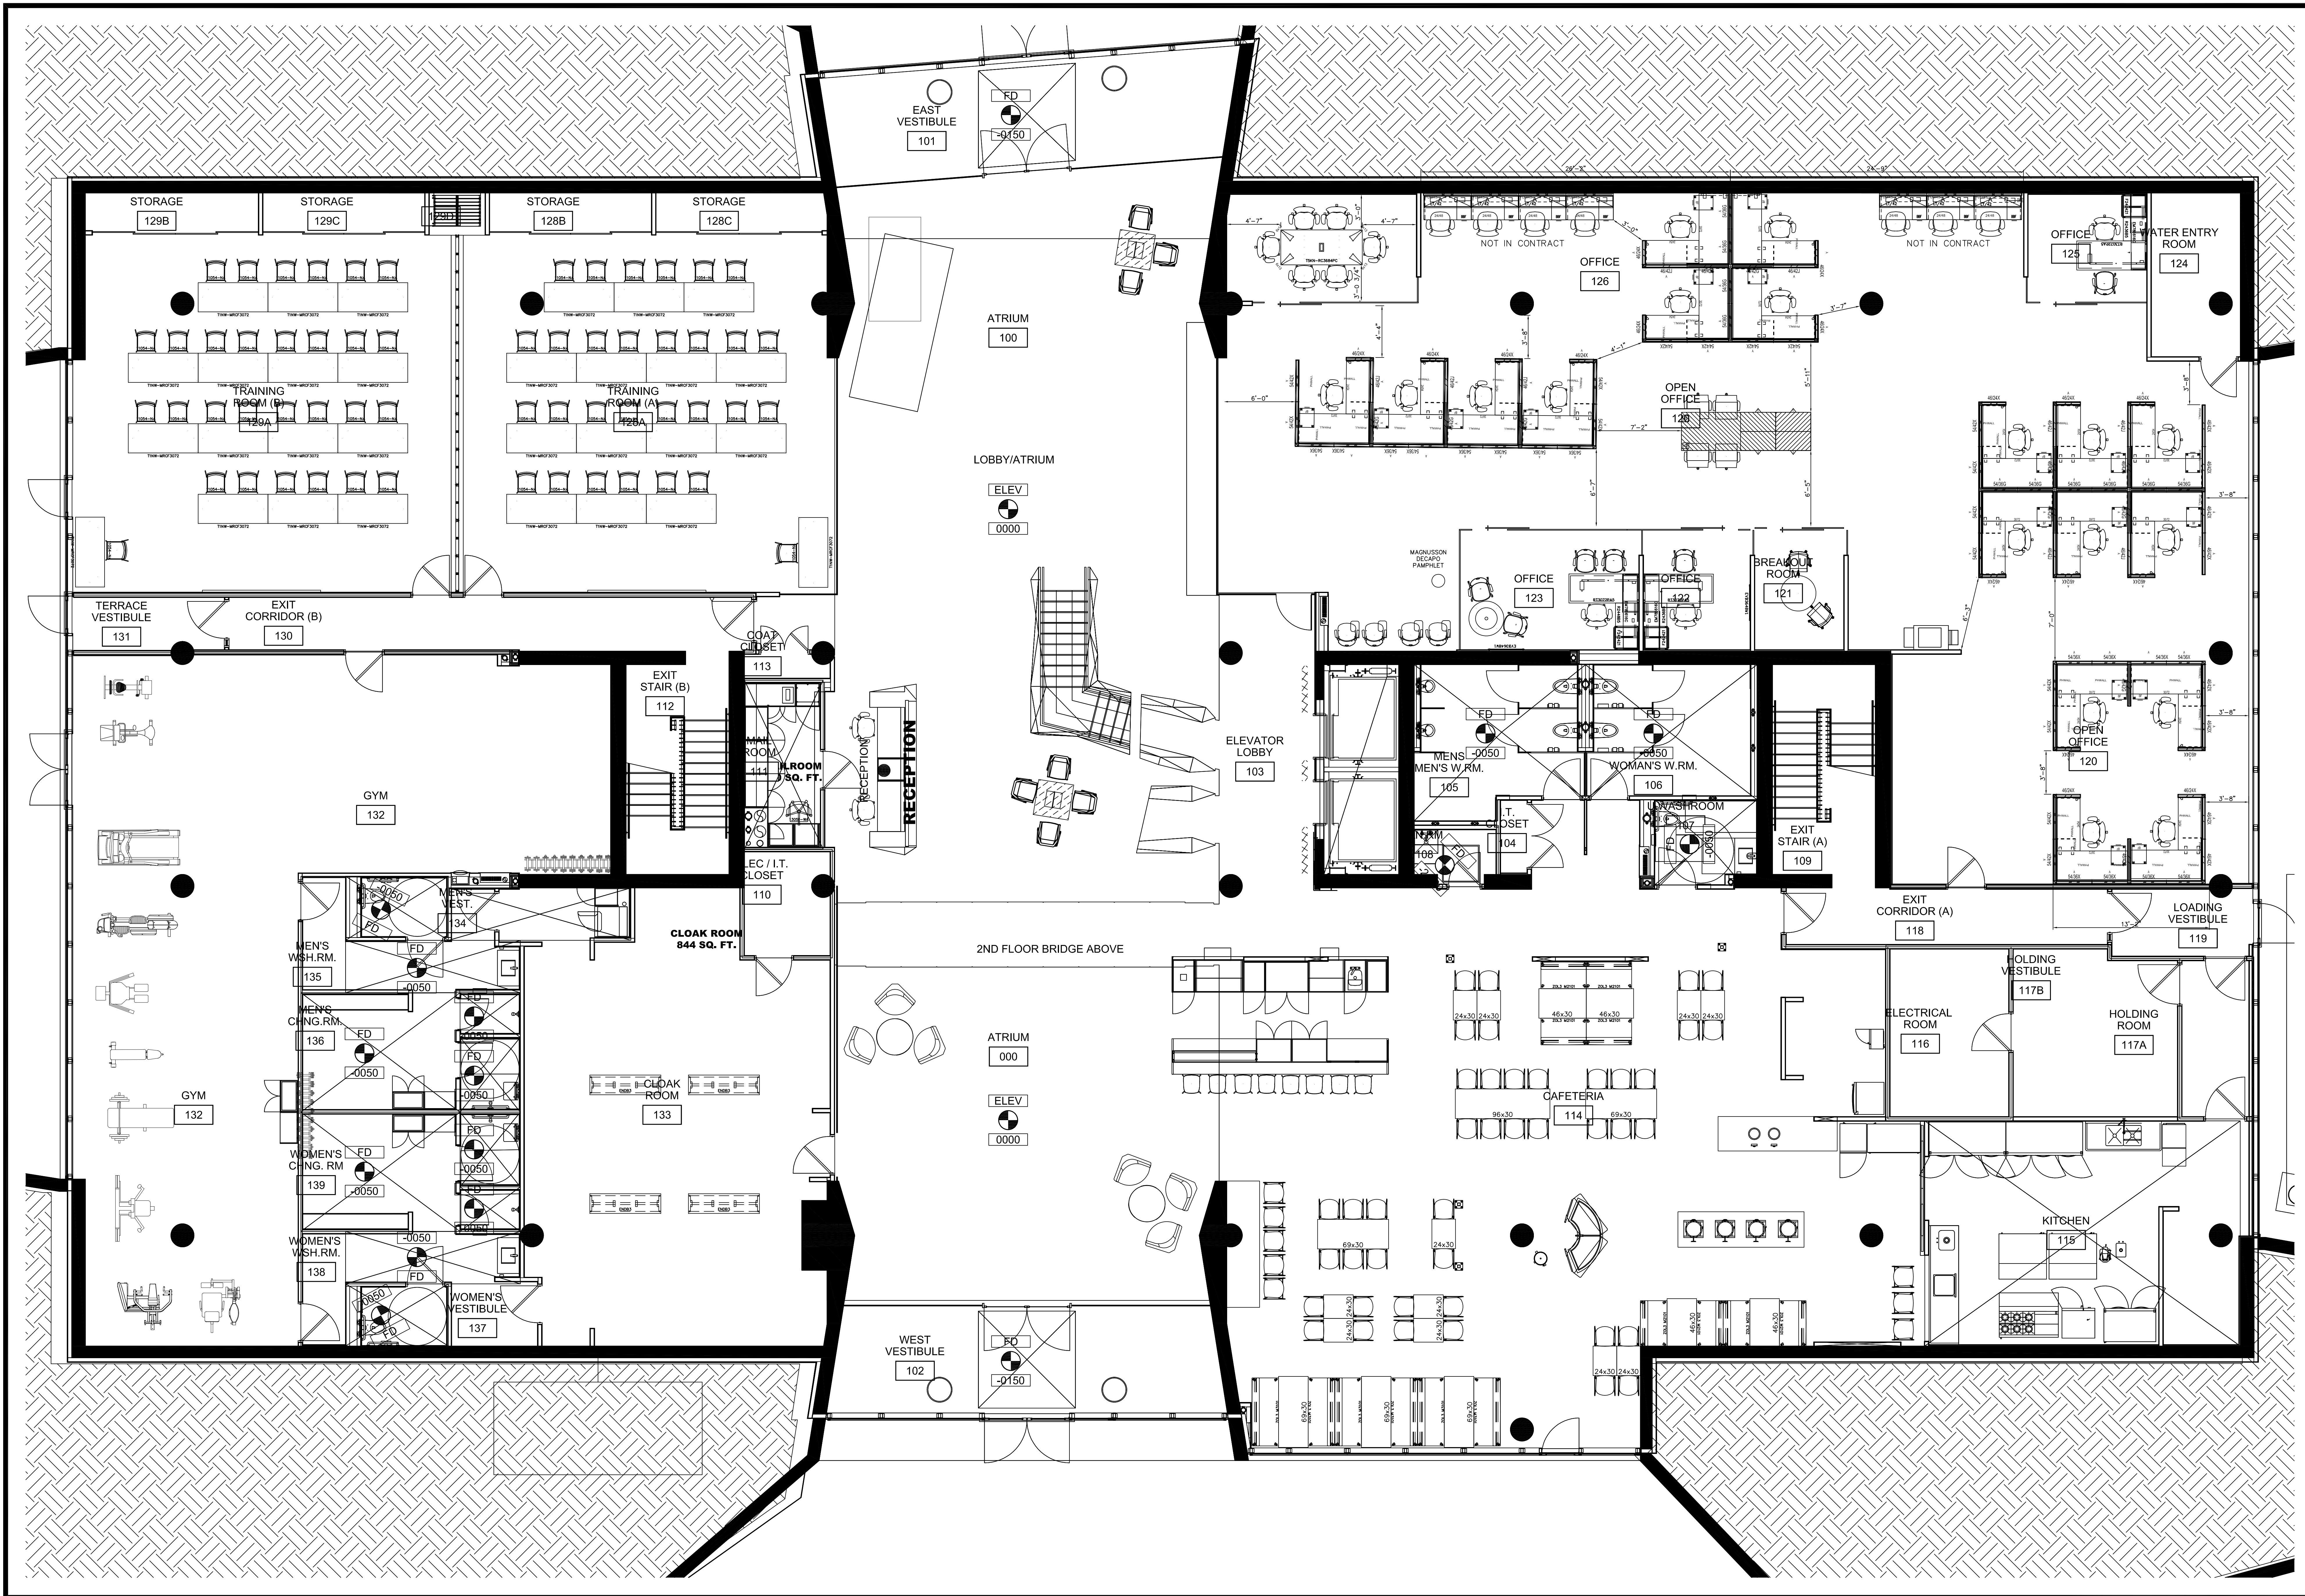

General Notes


- All measurements must be checked on the job site by the contractor.
- Do not scale directly from drawing.
- All discrepancies to be reported to Ottawa Business Interiors before proceeding with the work.
- Minimum corridor widths as indicated must be maintained as required by Building Code standards.
- All prints of plans and specifications are the property of Ottawa Business Interiors and must be returned at the completion of work, or upon request.

ALL RIGHTS RESERVED

Revisions:

No.	Date	By	Description
##	??,??,??	XX	:

Final date to supersede all previous drawings issued.

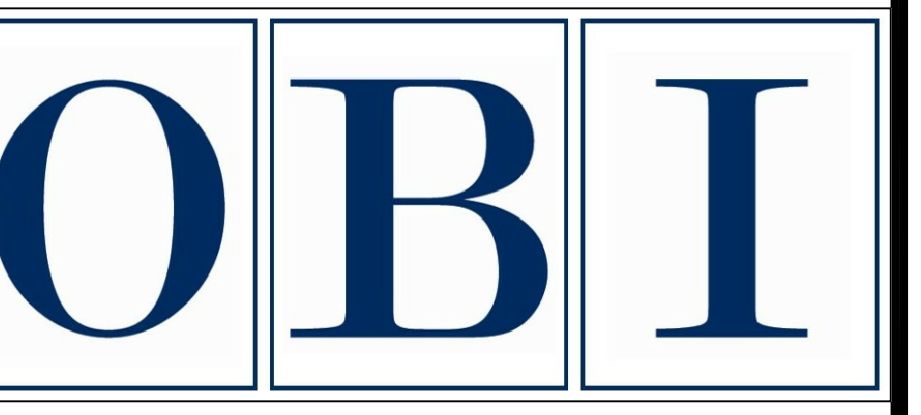


Project Title:
**TOMLINSON
 GROUND FLOOR**

100 CITI GATE DRIVE
 OTTAWA, ON
 1ST FLOOR

Area/Dept:

Drawing Title:
**1ST FLOOR
 LAYOUT**

Drawn by:	KC/JIS
Date:	09.22.7
Scale:	NTS
CAD file:	L:A2017/TOMLINSON
Client Project No.	
Project No.	49733-R1
Drawing No.	1 OF 1

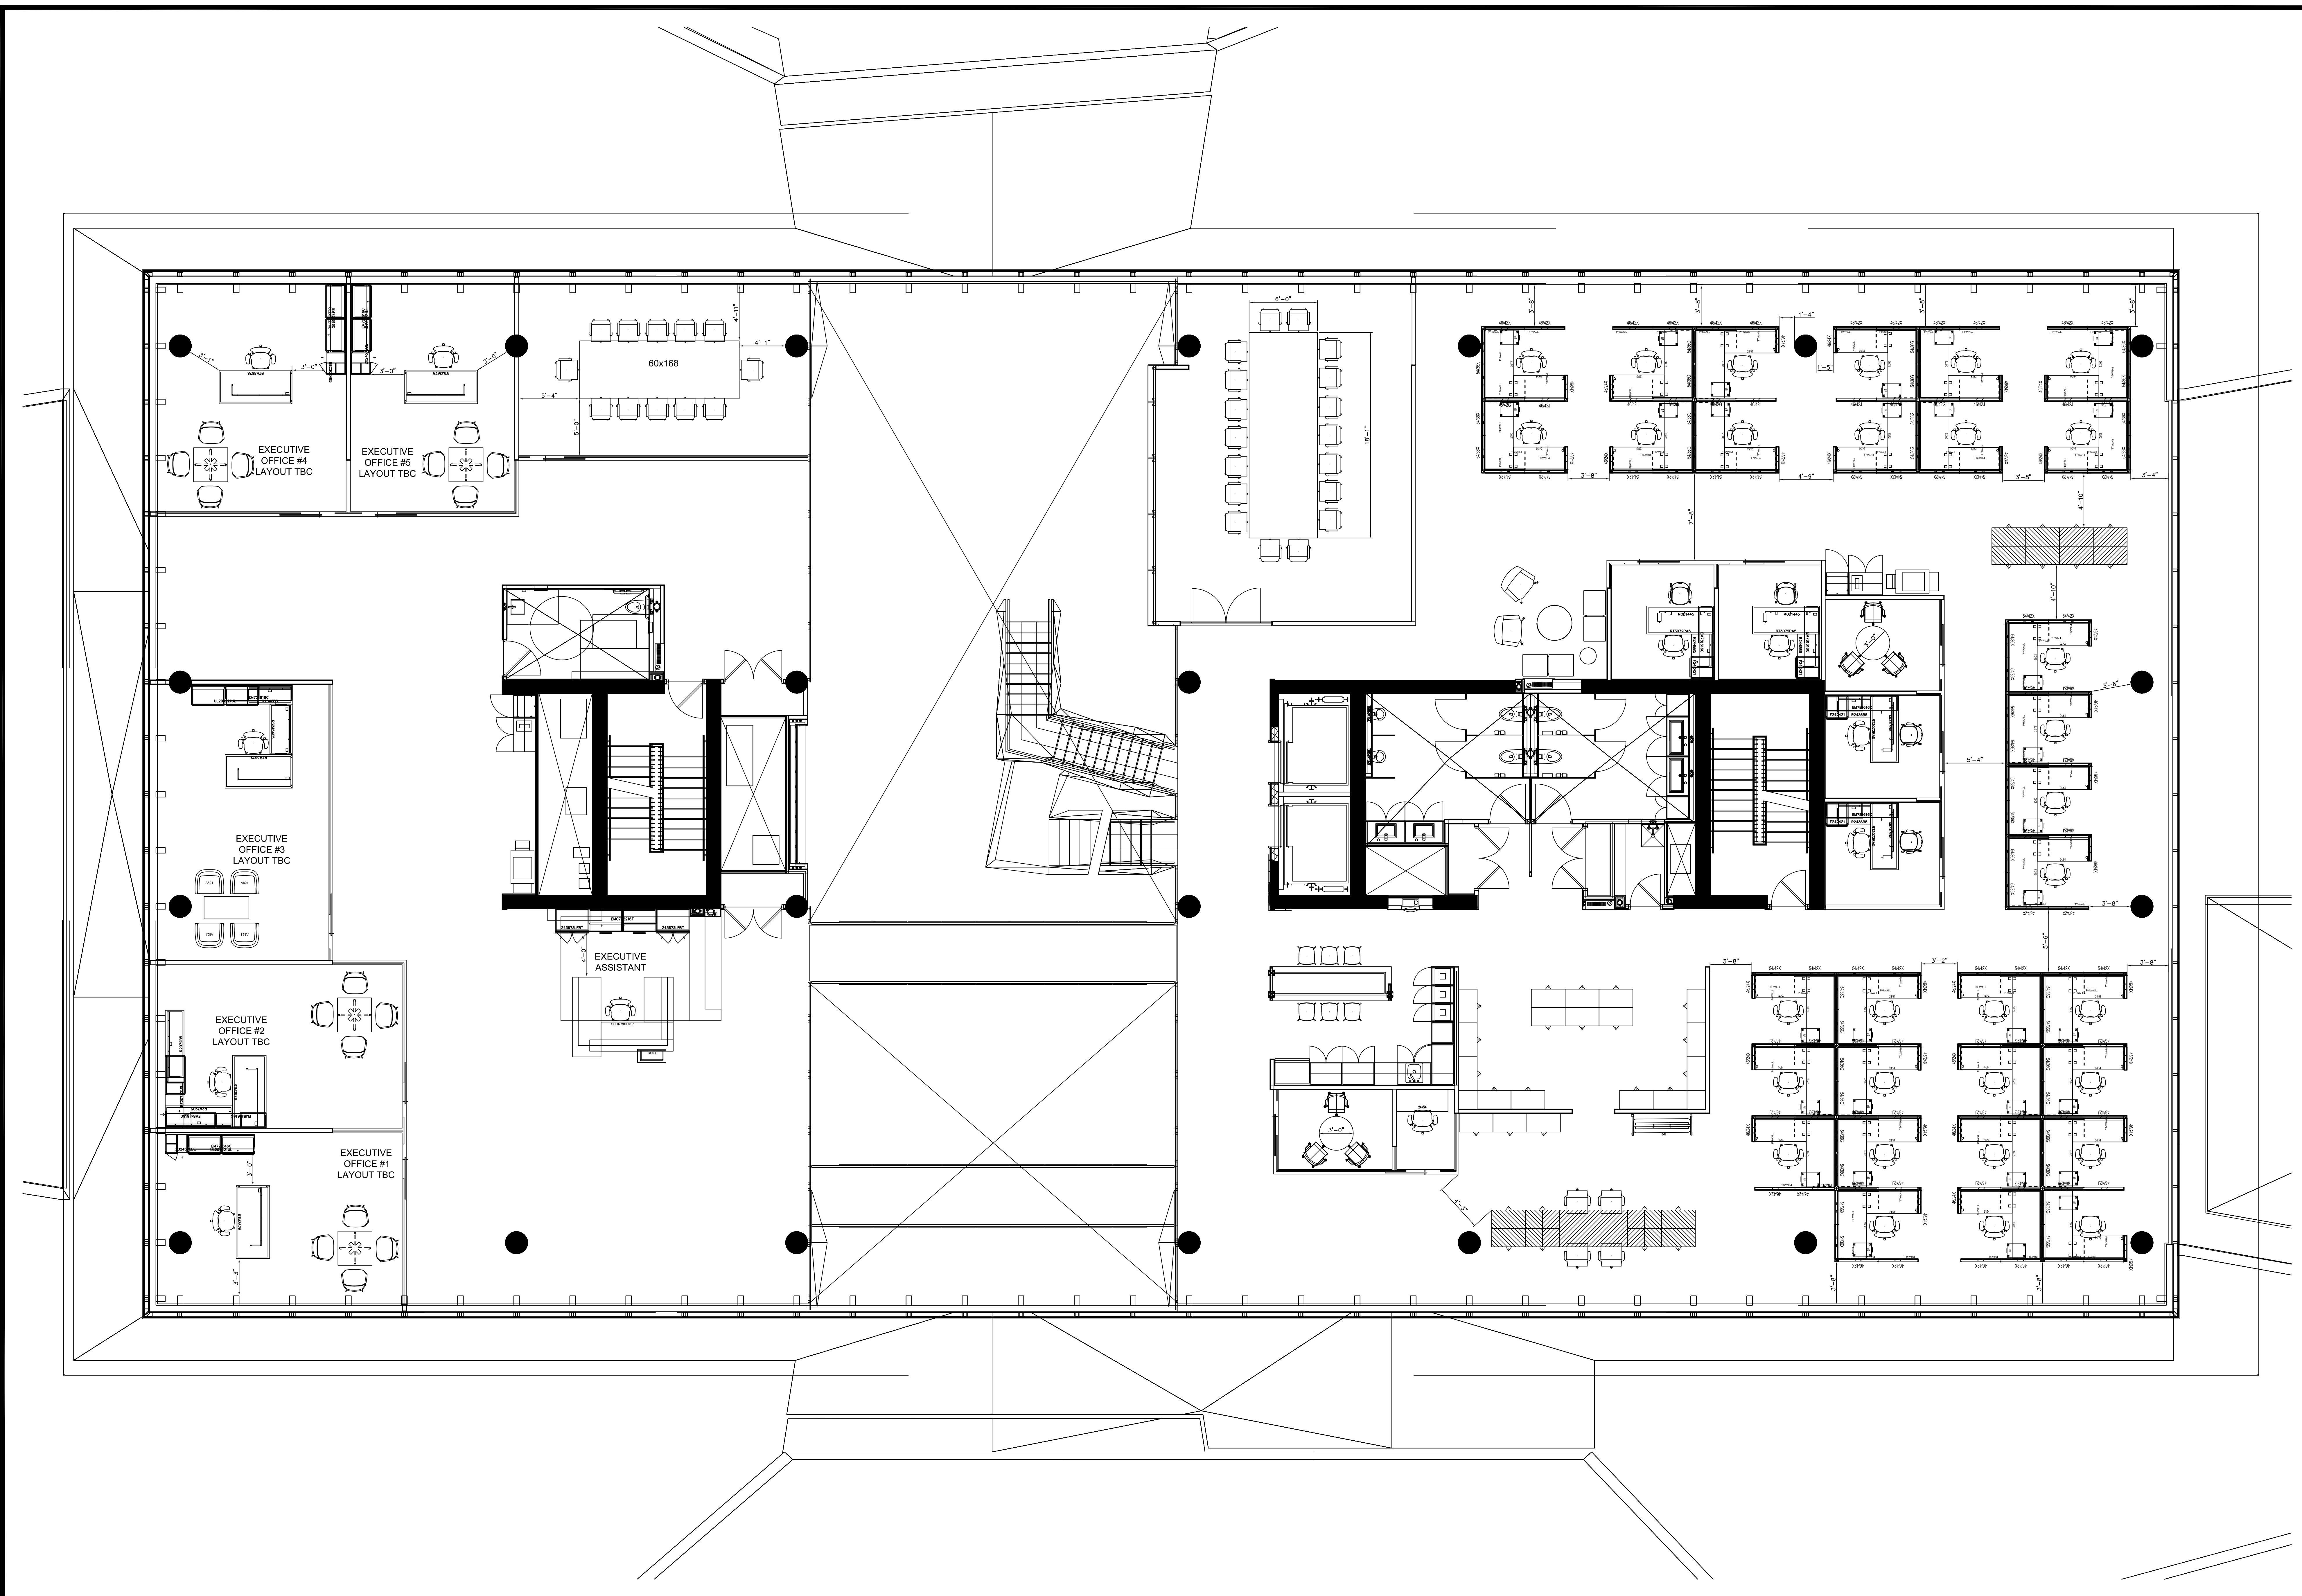

General Notes


- All measurements must be checked on the job site by the contractor.
- Do not scale directly from drawing.
- All discrepancies to be reported to Ottawa Business Interiors before proceeding with the work.
- Minimum corridor widths as indicated must be maintained as required by Building Code standards.
- All prints of plans and specifications are the property of Ottawa Business Interiors and must be returned at the completion of work, or upon request.

ALL RIGHTS RESERVED

Revisions:

No.	Date	By	Description
##	??,??,??	XX	:

Final date to supersede all previous drawings issued.

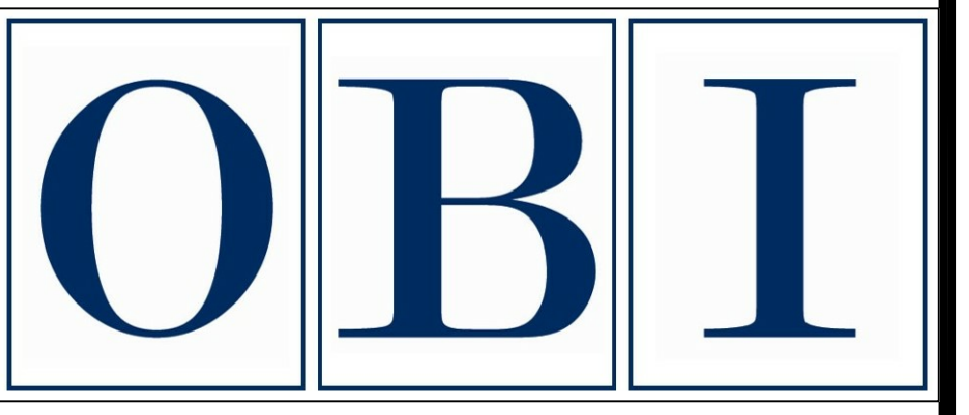

Project Title:
**TOMLINSON
 2ND FLOOR**


100 CITI GATE DRIVE
 OTTAWA, ON
 2ND FLOOR

Area/Dept:

Drawing Title:
**2ND FLOOR
 LAYOUT**

Drawn by: KC/JS
 Date: 09.22.17
 Scale: NTS
 CAD file: LA2017/TOMLINSON
 Client Project No.

Project No. 49733-R1 Drawing No. 1 OF 1

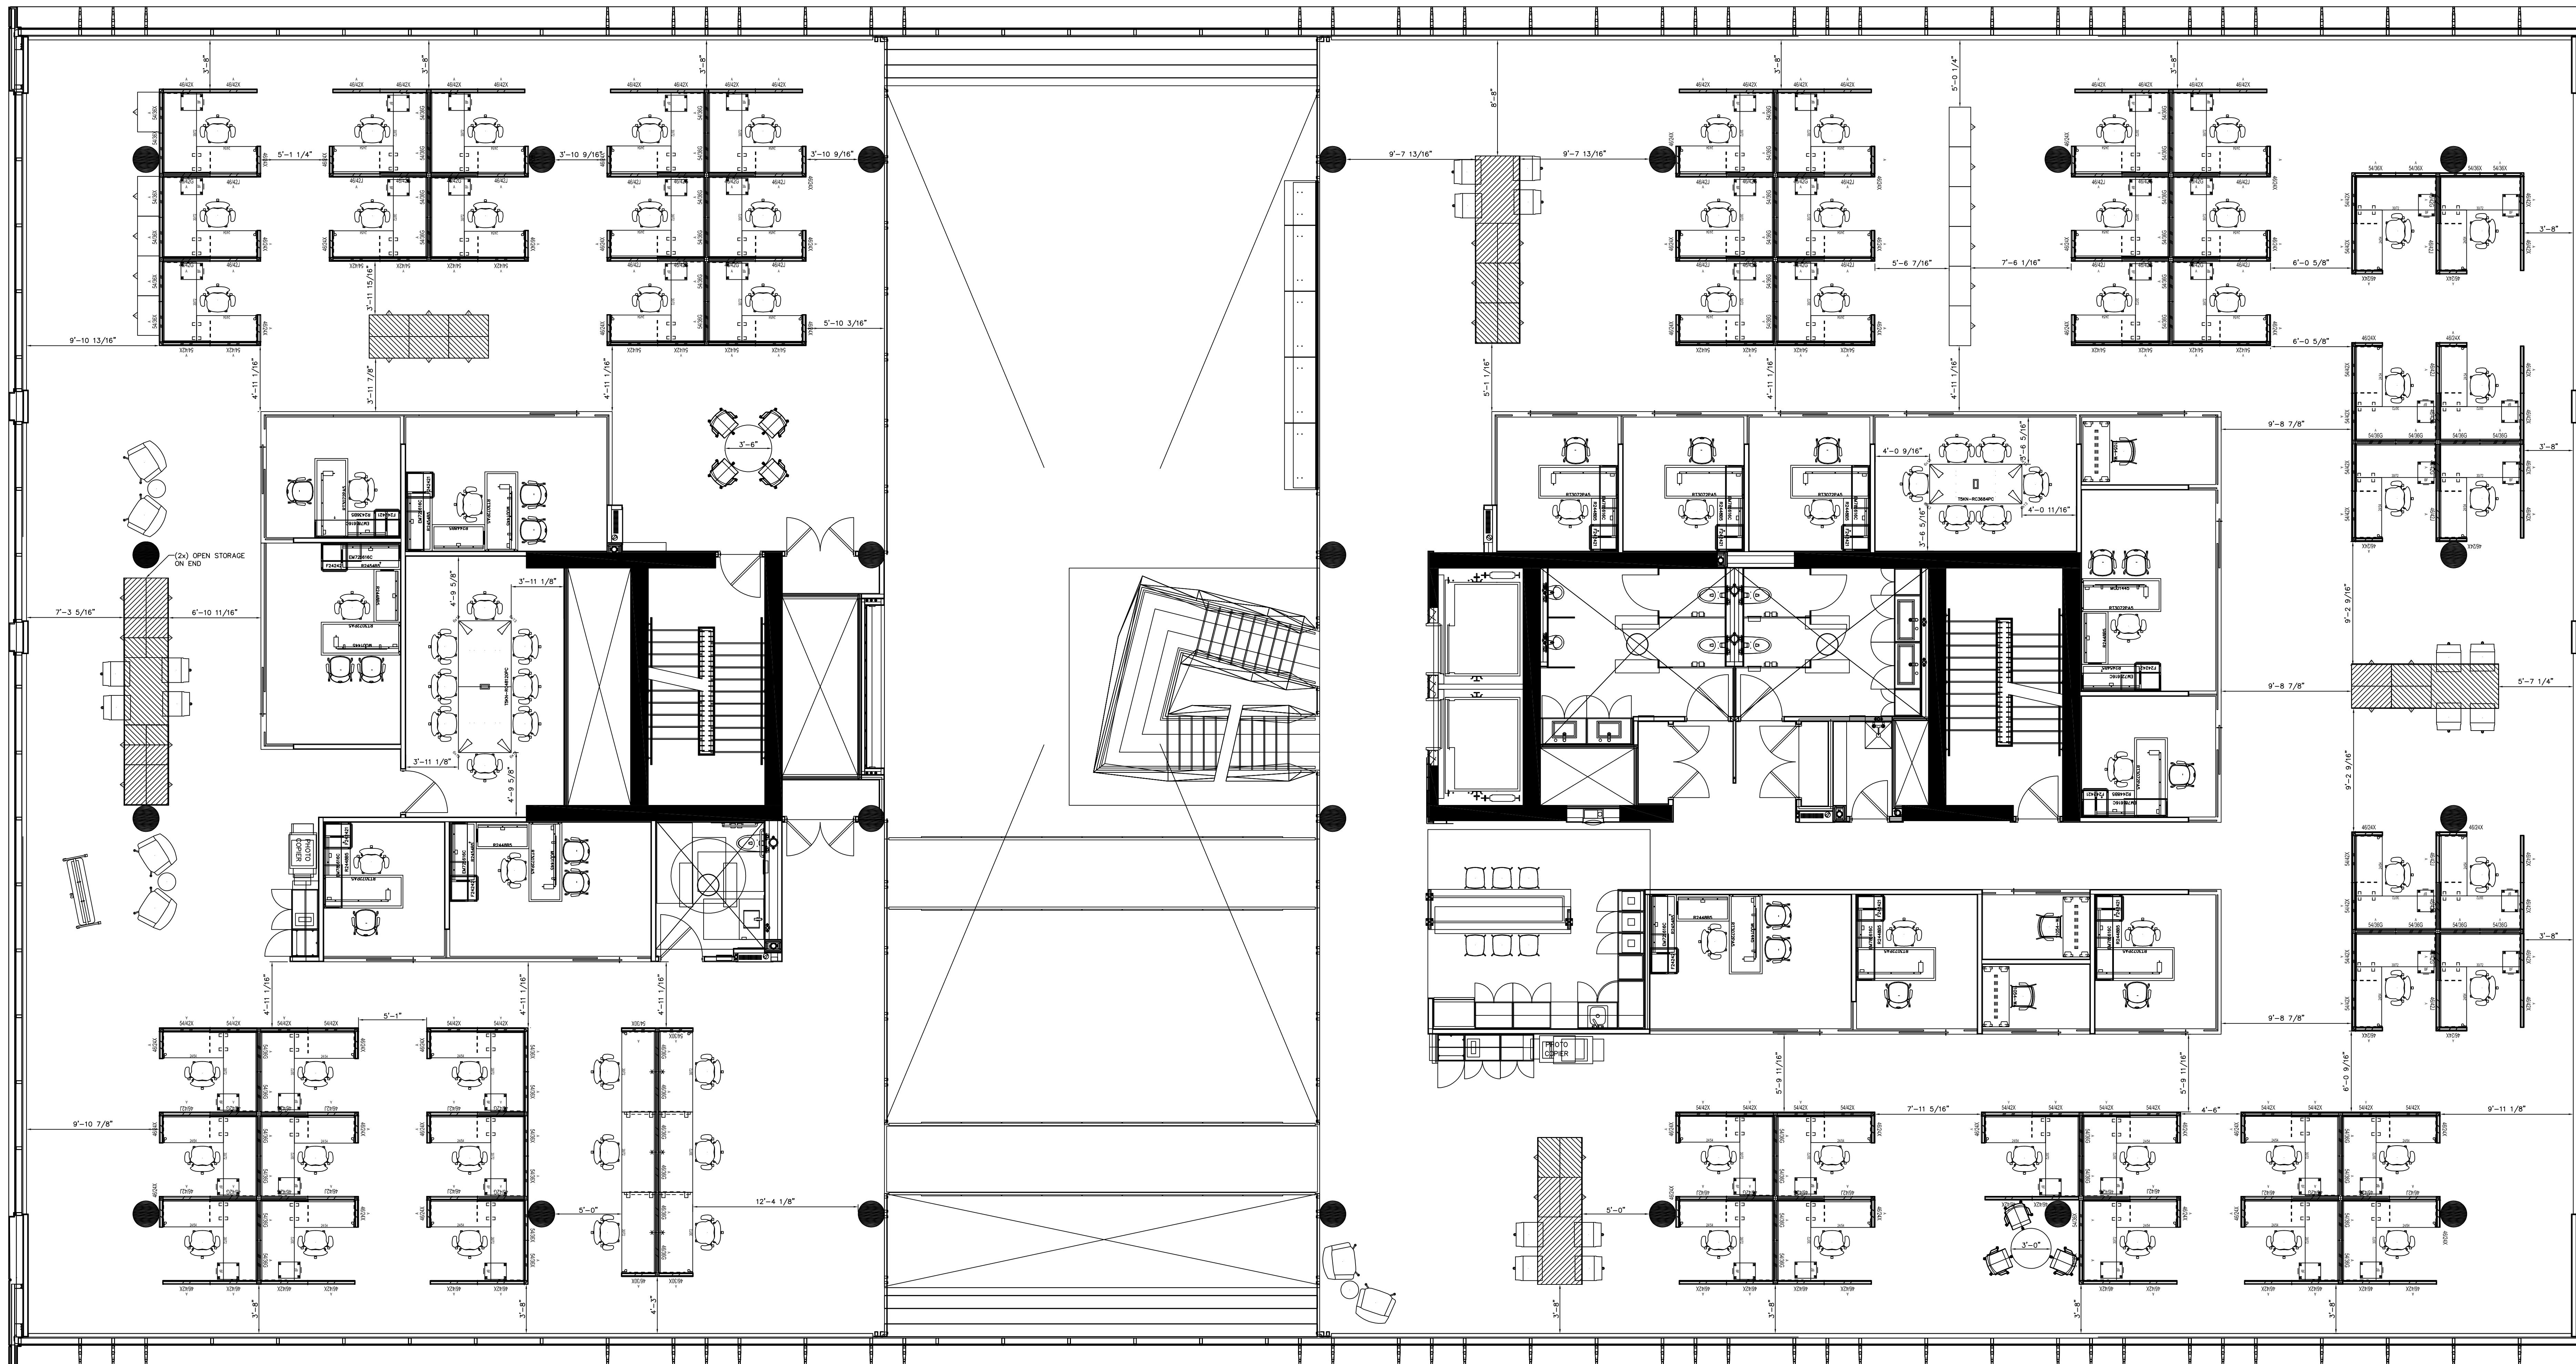

General Notes


- All measurements must be checked on the job site by the contractor.
- Do not scale directly from drawing.
- All discrepancies to be reported to Ottawa Business Interiors before proceeding with the work.
- Minimum corridor widths as indicated must be maintained as required by Building Code standards.
- All prints of plans and specifications are the property of Ottawa Business Interiors and must be returned at the completion of work, or upon request.

ALL RIGHTS RESERVED

Revisions:

No.	Date	By	Description
##	??,??,??	XX	:

Final date to supersede all previous drawings issued.

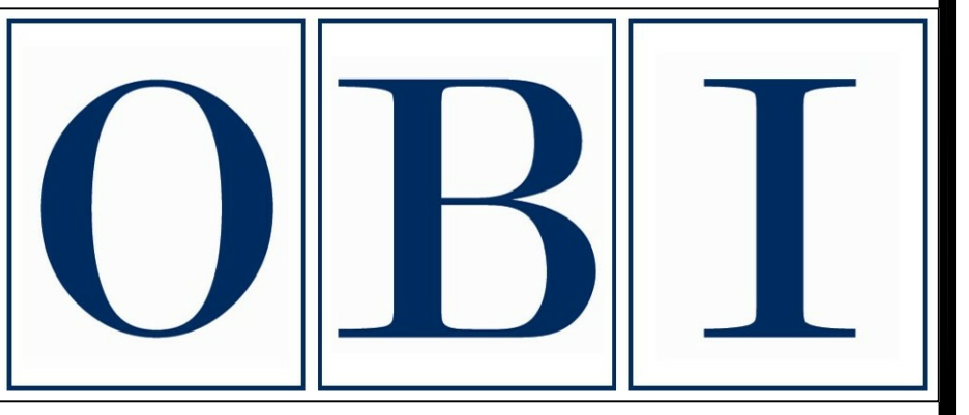

Project Title:
**TOMLINSON
 3RD FLOOR**

100 CITI GATE DRIVE
 OTTAWA, ON
 3RD FLOOR

Area/Dept:

Drawing Title:
**3RD FLOOR
 LAYOUT**

Drawn by: KC


Date: 09.22.17

Scale: NTS

CAD file: L:2017TOMLINSON

Client Project No.

Project No. 49773	Drawing No. 1 OF 1
----------------------	-----------------------

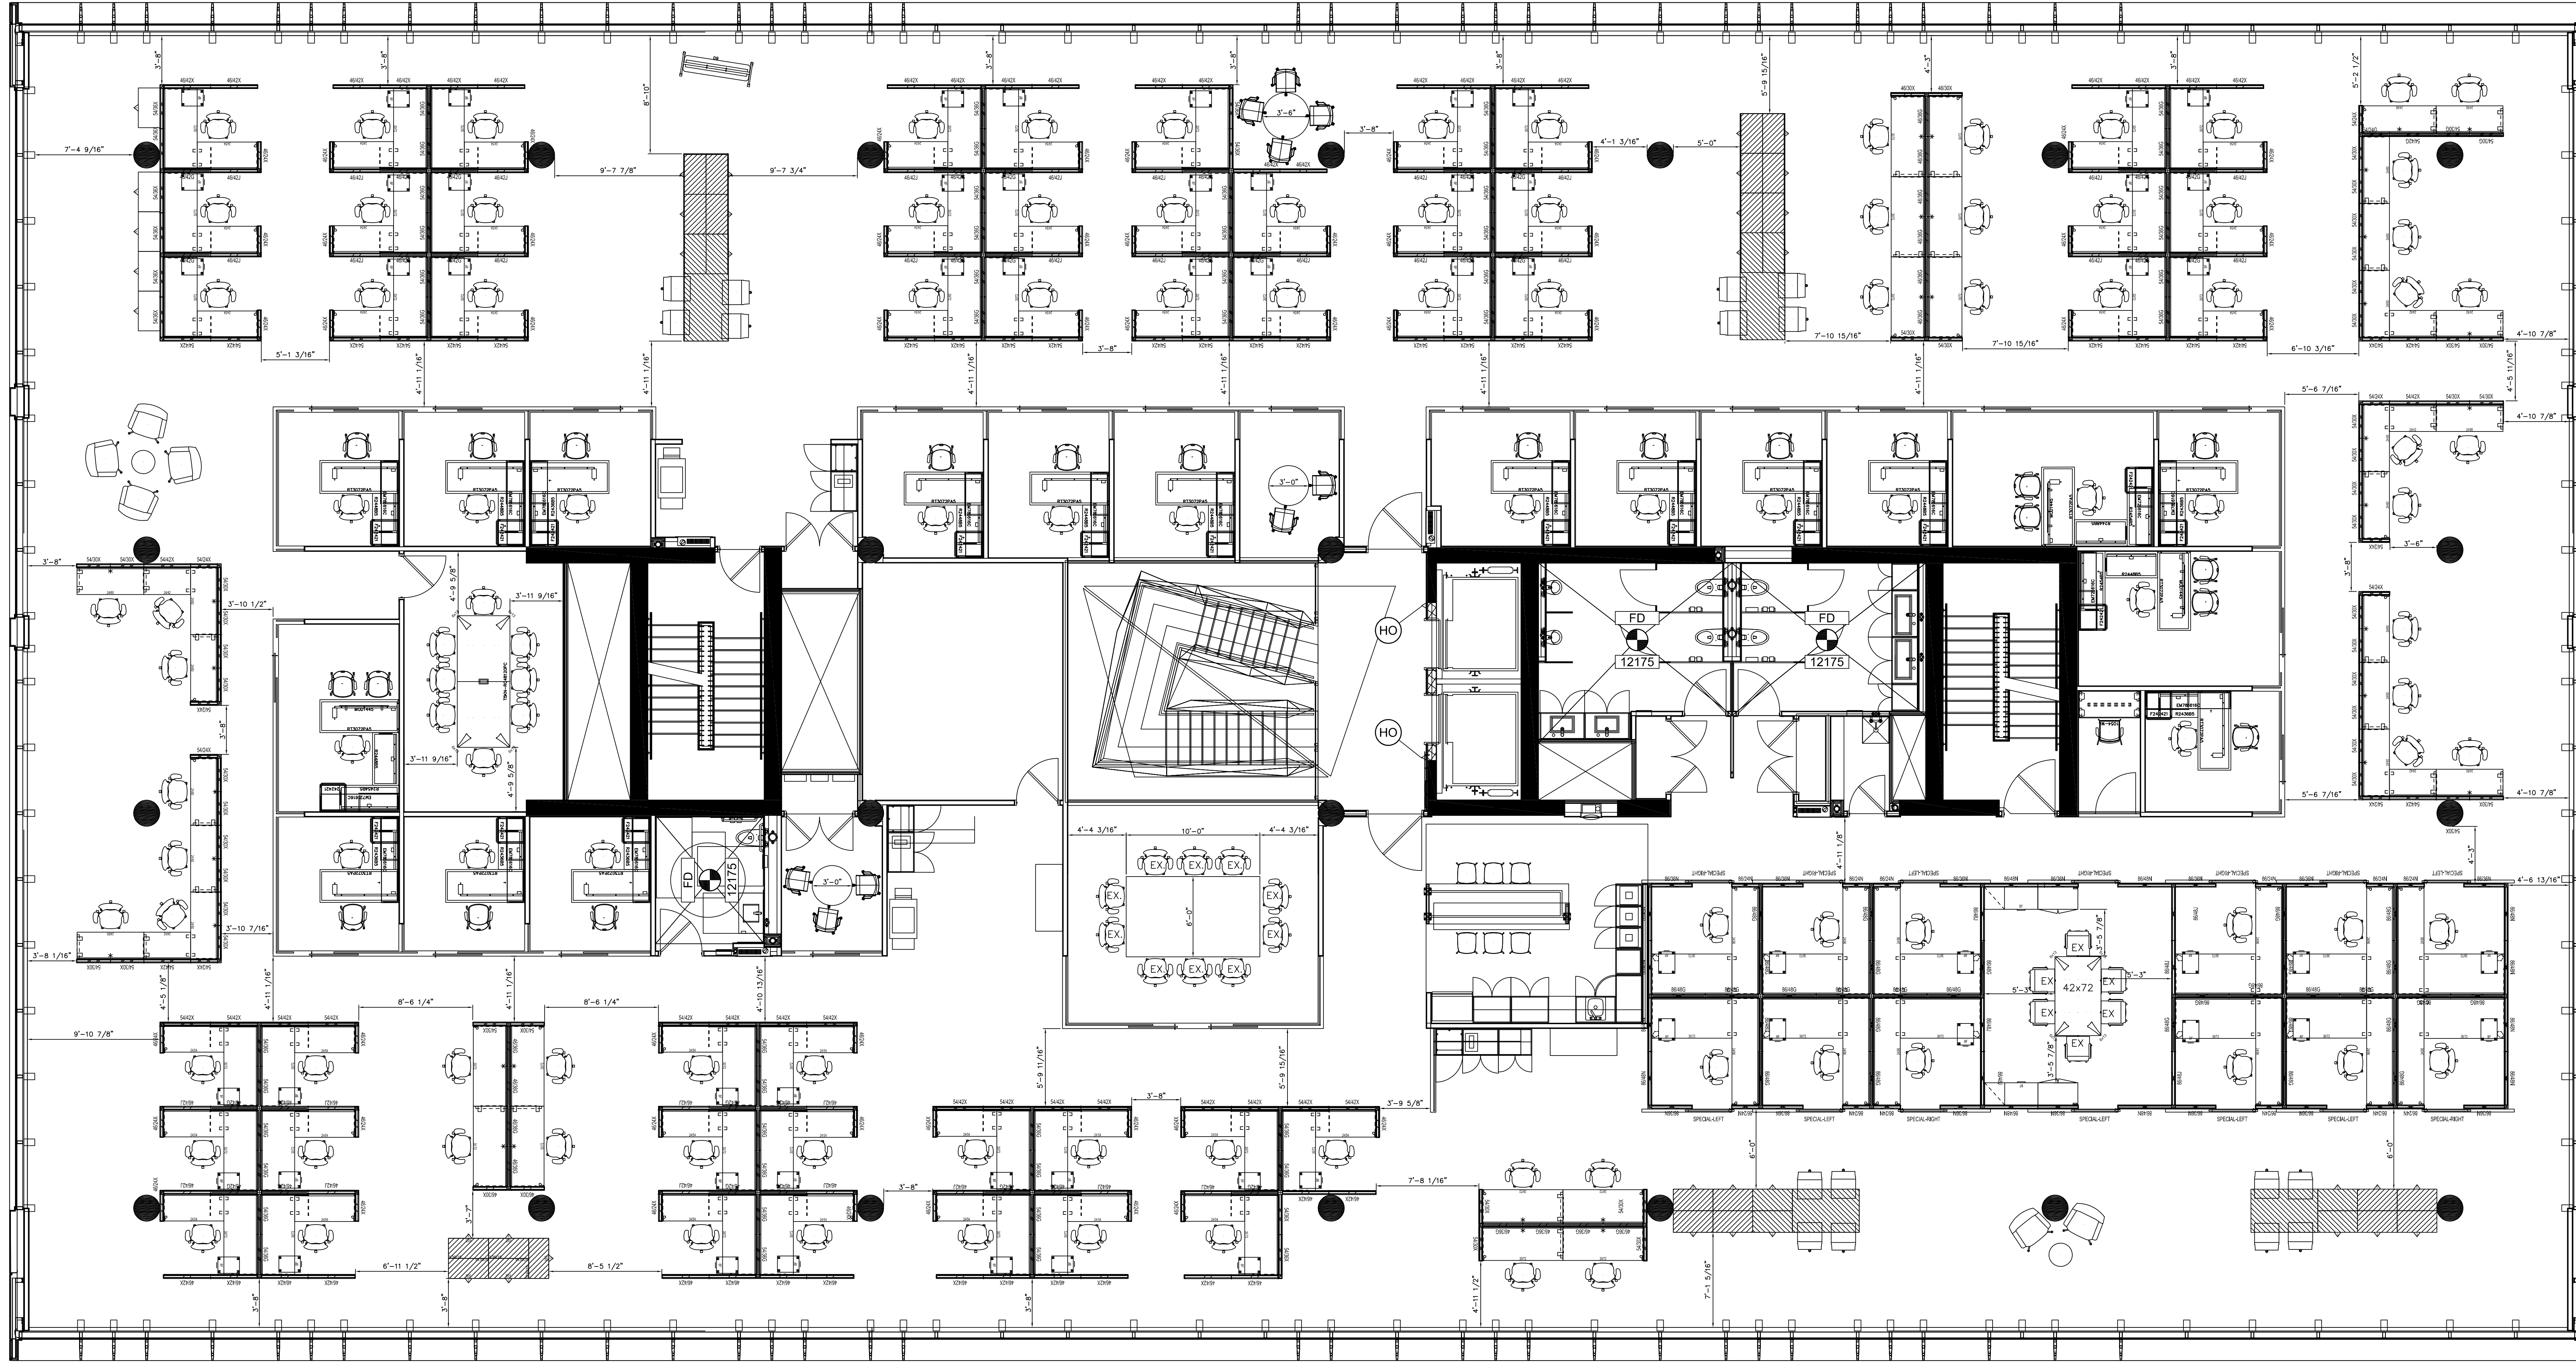

General Notes

- All measurements must be checked on the job site by the contractor.
- Do not scale directly from drawing.
- All discrepancies to be reported to Ottawa Business Interiors before proceeding with the work.
- Minimum corridor widths as indicated must be maintained as required by Building Code standards.
- All prints of plans and specifications are the property of Ottawa Business Interiors and must be returned at the completion of work, or upon request.

ALL RIGHTS RESERVED

Revisions:

No.	Date	By	Description
##	??,??,??	XX	:

Final date to supersede all previous drawings issued.



Project Title:
 TOMLINSON
 4TH FLOOR

100 CITI GATE DRIVE
 OTTAWA, ON
 4TH FLOOR

Area/Dept:

Drawing Title:
 4TH FLOOR
 LAYOUT

Drawn by: KC
Date: 09.22.17
Scale: NT5
CAD file: LA2017TOMLINSON
Client Project No.
Project No. 49773
Drawing No. 1 OF 1