
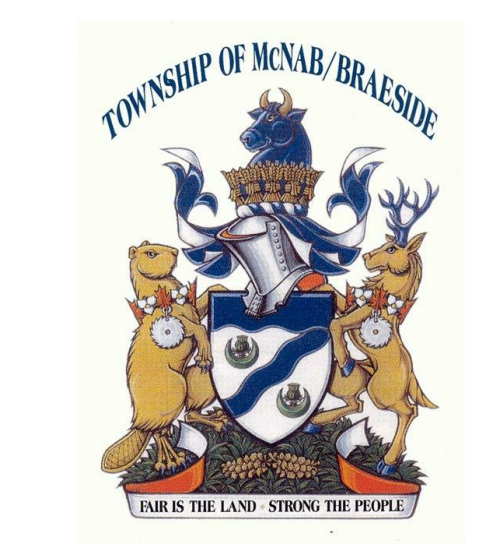


Revision Schedule		
No.	Date	Particular
1	2017.10.11	ISSUE FOR BUILDING PERMIT & TENDER
2	2017.08.22	ISSUE FOR CLIENT REVIEW
3	2017.10.06	ISSUE FOR CLIENT REVIEW
4	2017.10.12	ISSUE FOR TENDER

All dimensions and measurements must be checked and verified by the General Contractor. Reproduction of drawings and related documents in whole or in part is forbidden without written permission of The Ventin Group.

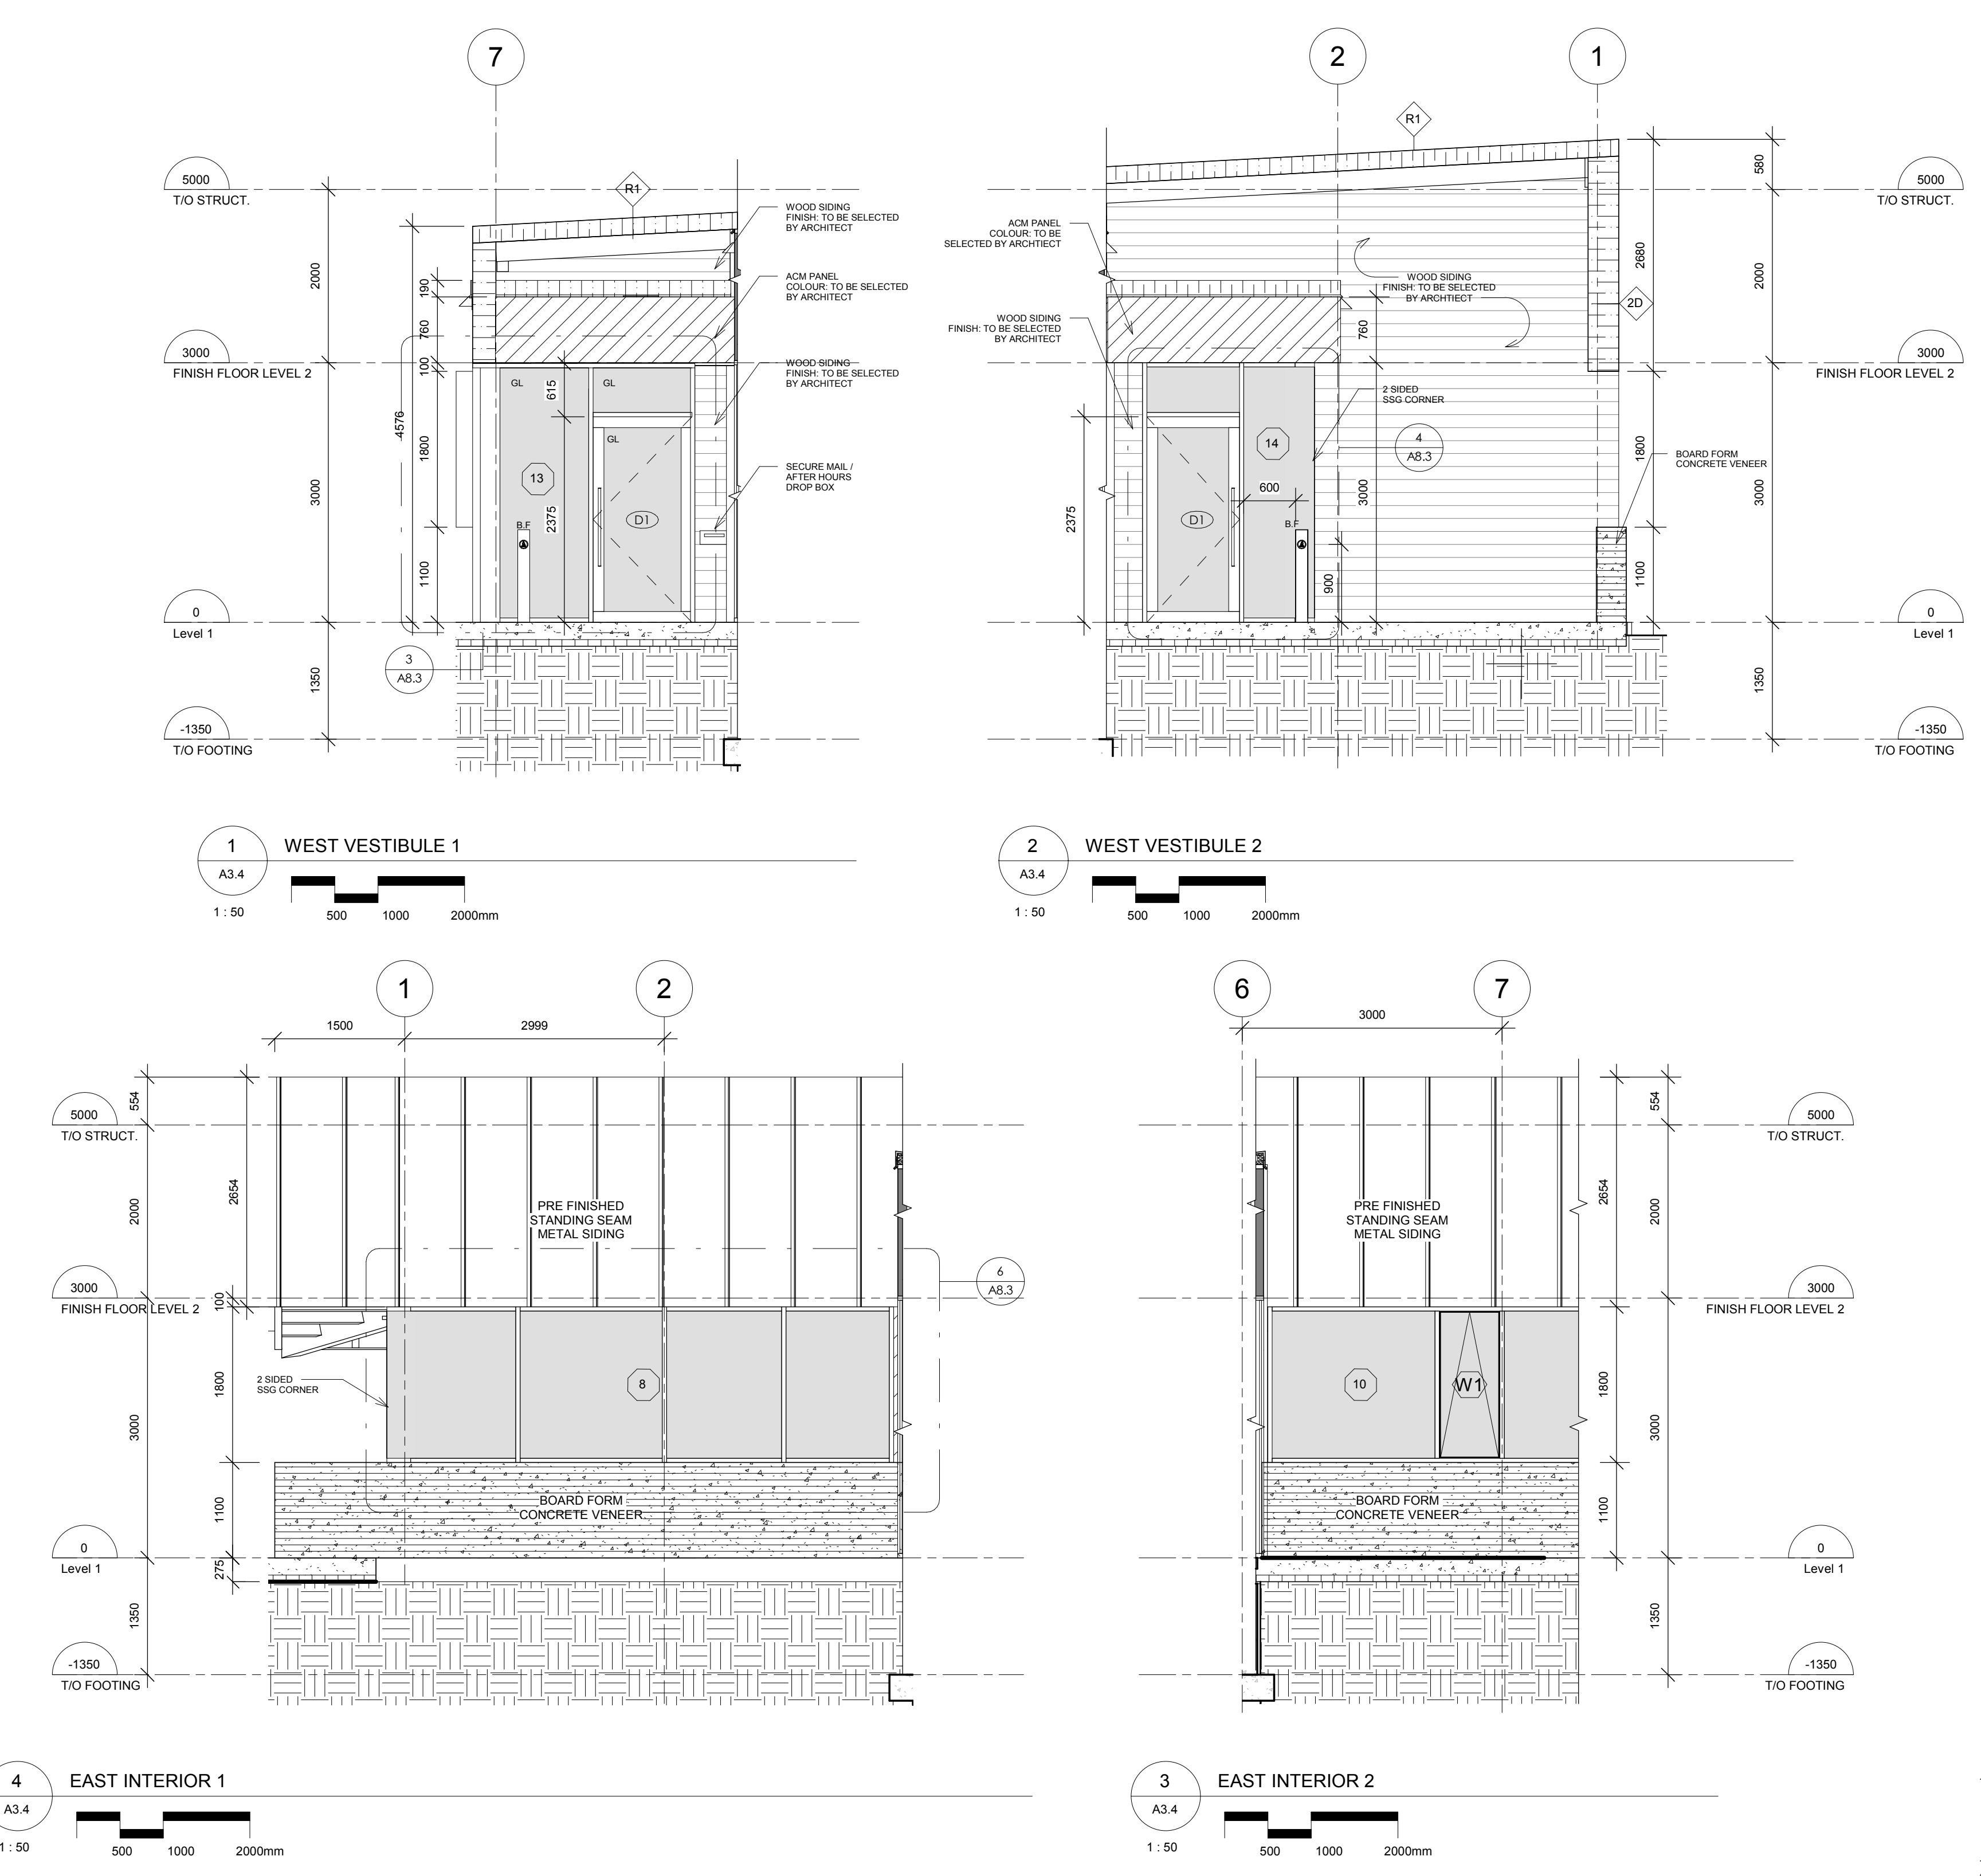

Client:
Township of McNab Braeside

Project:
21688
McNab / Braeside Municipal Building
2473 RUSSETT DRIVE, ARNPRIOR,
ONTARIO K7S 3G8

C:\Users\user\Documents\M&B - Town Hall Building_2017-07-04_2018 Rev01.dwg\kajepusvg.com.rvt

ARCHITECTS
THE VENTIN GROUP LTD

+ V G

EXTERIOR ELEVATIONS

A3.4

10/12/2017 12:43:39 PM

- | | |
|---|--|
| <p>EXT. ELEVATION LEGEND</p> <ul style="list-style-type: none"> ELEVATION REFERENCE DETAIL REFERENCE WALL SECTION REFERENCE BUILDING SECTION REFERENCE DATUM GRID LINE DOOR TYPE
COORD. W/ DOOR SCA(S)
A/F/F LEVEL (ABOVE FINISHED FLOOR) WINDOW # WINDOW # & FROSTED VINYL FILM
(W/ VINYL FILM APPLICATION ON #4 SURFACE) FILM EXTENSION SCREEN # | <p>GENERAL NOTES</p> <ul style="list-style-type: none"> • COLOUR OF DURANAR PAINT FOR OPERATORS, GLAZING STOPS TO BE SELECTED BY ARCHITECT FROM MANUF. FULL RANGE INCLUDING CUSTOM • ALL GLAZING LOWER THAN 1000mm TO BE DESIGNED TO WITHSTAND THE LOADING ON GUARDS AS PER CBC 58-13, WHERE THE DIFFERENCE IN ELEV. BETWEEN THE ADJACENT GROUND OR F.L. LEVEL IS MORE THAN 400mm TYP. COORD. W/ GLASS & GLAZING SHOP SECTION • SHOP DWG'S TO BE IN DIMENSION UNITS AS ILLUSTRATED ON THIS DWG. OR THEY WILL BE REJECTED (IMPERIAL & METRIC BOTH SHOWN IS ACCEPTABLE) |
| <p>GENERAL NOTES</p> <ul style="list-style-type: none"> • COLOUR OF DURANAR PAINT FOR OPERATORS, GLAZING STOPS TO BE SELECTED BY ARCHITECT FROM MANUF. FULL RANGE INCLUDING CUSTOM • ALL GLAZING LOWER THAN 1000mm TO BE DESIGNED TO WITHSTAND THE LOADING ON GUARDS AS PER CBC 58-13, WHERE THE DIFFERENCE IN ELEV. BETWEEN THE ADJACENT GROUND OR F.L. LEVEL IS MORE THAN 400mm TYP. COORD. W/ GLASS & GLAZING SHOP SECTION • SHOP DWG'S TO BE IN DIMENSION UNITS AS ILLUSTRATED ON THIS DWG. OR THEY WILL BE REJECTED (IMPERIAL & METRIC BOTH SHOWN IS ACCEPTABLE) | <p>HATCH IDENTIFICATION MARKER LEGEND</p> <ul style="list-style-type: none"> VISION GLAZING (DOUBLE INSUL UNIT) VISION GLAZING (DOUBLE INSUL UNIT) (W/ VINYL FILM APPLICATION ON #4 SURFACE) VISION GLAZING (SINGLE PANE) VISION GLAZING (SINGLE PANE) (W/ VINYL FILM APPLICATION ON #2 SURFACE) SPANDREL GLAZING W/ INSUL. METAL BACKPAN (COLOUR TO BE SELECTED BY ARCHITECT) PRE-FINISHED HCRG WOOD SIDING (COLOUR TO BE SELECTED BY ARCHITECT) BOARD FORMED CONCRETE VENEER (COLOUR / VENEER TO BE SELECTED BY ARCHITECT) PRE-FINISHED ALUM. SOLID/COMPOSITE PANEL (COLOUR / VENEER TO BE SELECTED BY ARCHITECT) PRE-FINISHED METAL FLASHING PRE-FINISHED VERT. STANDING SEAM METAL SIDING / ROOFING (COLOUR: BLACK - TO BE SELECTED BY ARCHITECT) |