


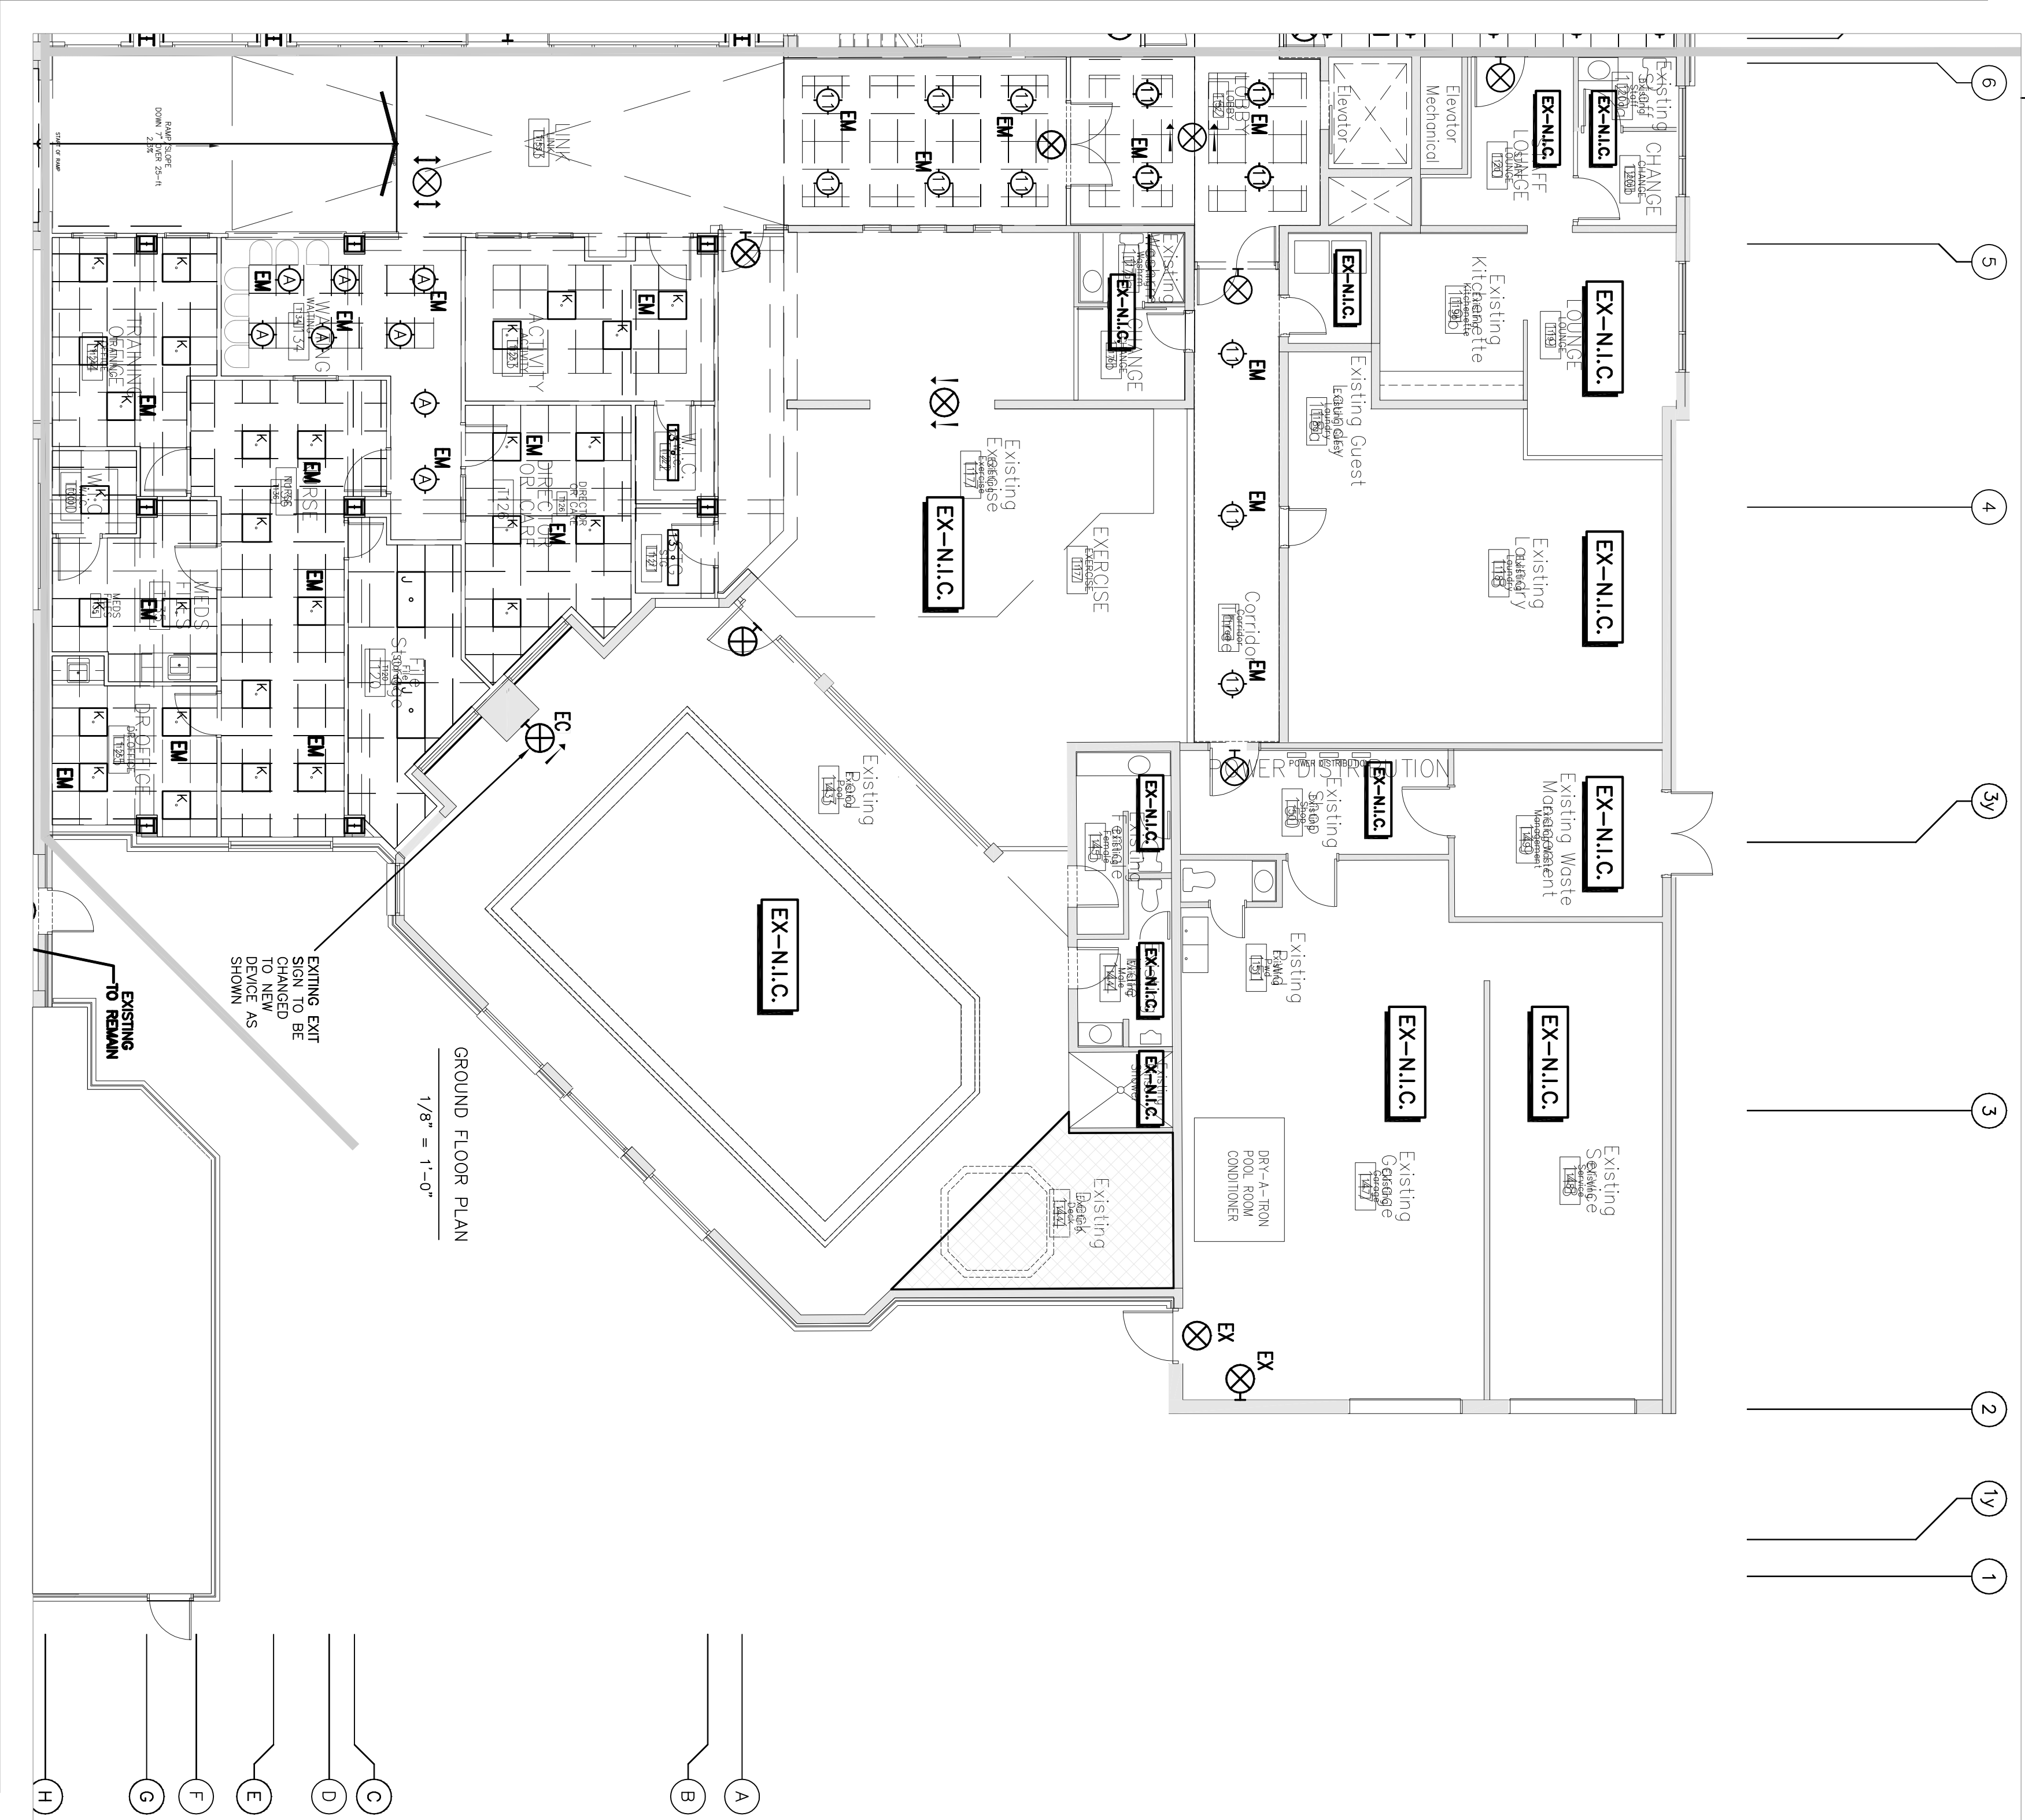

ALL LIGHT SWITCHES TO BE MOUNTED 1100mm A.F.T. - 7' TAKEN FROM TOP OF FINISH FLOOR LEVEL, 1467" TO CENTER OF OUTLET BOX.

ALL F/A P/A STATIONS TO BE MOUNTED 1200mm A.F.T. - 1200mm HEIGHT TAKEN FROM TOP OF FINISH FLOOR LEVEL, 1467" TO CENTER OF OUTLET BOX.

EXACT LOCATION OF EQUIPMENT WITH MECHANICAL TO COORDINATION WITH ARCHITECT.

ALL PARTY CONDUIT TO BE C/W FULL ROPS.

GENERAL NOTES:

QUADRANT

ENGINEERING LIMITED, CONSULTING ENGINEERS
1701 WESTERN AVENUE, SUITE 200, CALGARY, ALBERTA, CANADA T2T 0K6
TEL: (403) 591-1467 FAX: (403) 591-1483
E-Mail: info@quadrantengineering.ca

04 JULY 20/15	ISSUED FOR PROLOG	RL
04 JUN 22/15	PROGRESS ISSUE	RL
04 JUN 15/15	PROGRESS ISSUE	RL
03 JUN 02/15	ISSUED FOR REVIEW	RL
02 APR 16/15	RE-ISSUED FOR PERMIT	RL
01 DEC 23/14	ISSUED FOR PERMIT	RL
DATE	REVISION	BY

S.J.L.

S. J. LAWRENCE

ARCHITECT INCORPORATED

28 BROOKSIDE AVENUE, SUITE 200, CALGARY, ALBERTA, CANADA T2T 0K6
TEL: (403) 270-7777 FAX: (403) 270-7778
WWW.SJLARCHITECT.COM

DATE	REVISION	BY
04 JULY 20/15	ISSUED FOR PROLOG	RL
04 JUN 22/15	PROGRESS ISSUE	RL
04 JUN 15/15	PROGRESS ISSUE	RL
03 JUN 02/15	ISSUED FOR REVIEW	RL
02 APR 16/15	RE-ISSUED FOR PERMIT	RL
01 DEC 23/14	ISSUED FOR PERMIT	RL
DATE	REVISION	BY

SOUTHWAY INN

RETRO-FIT

RETIREMENT HOME

ELECTRICAL

PARTIAL GROUND

FLOOR PLAN LIGHTING

EO3