



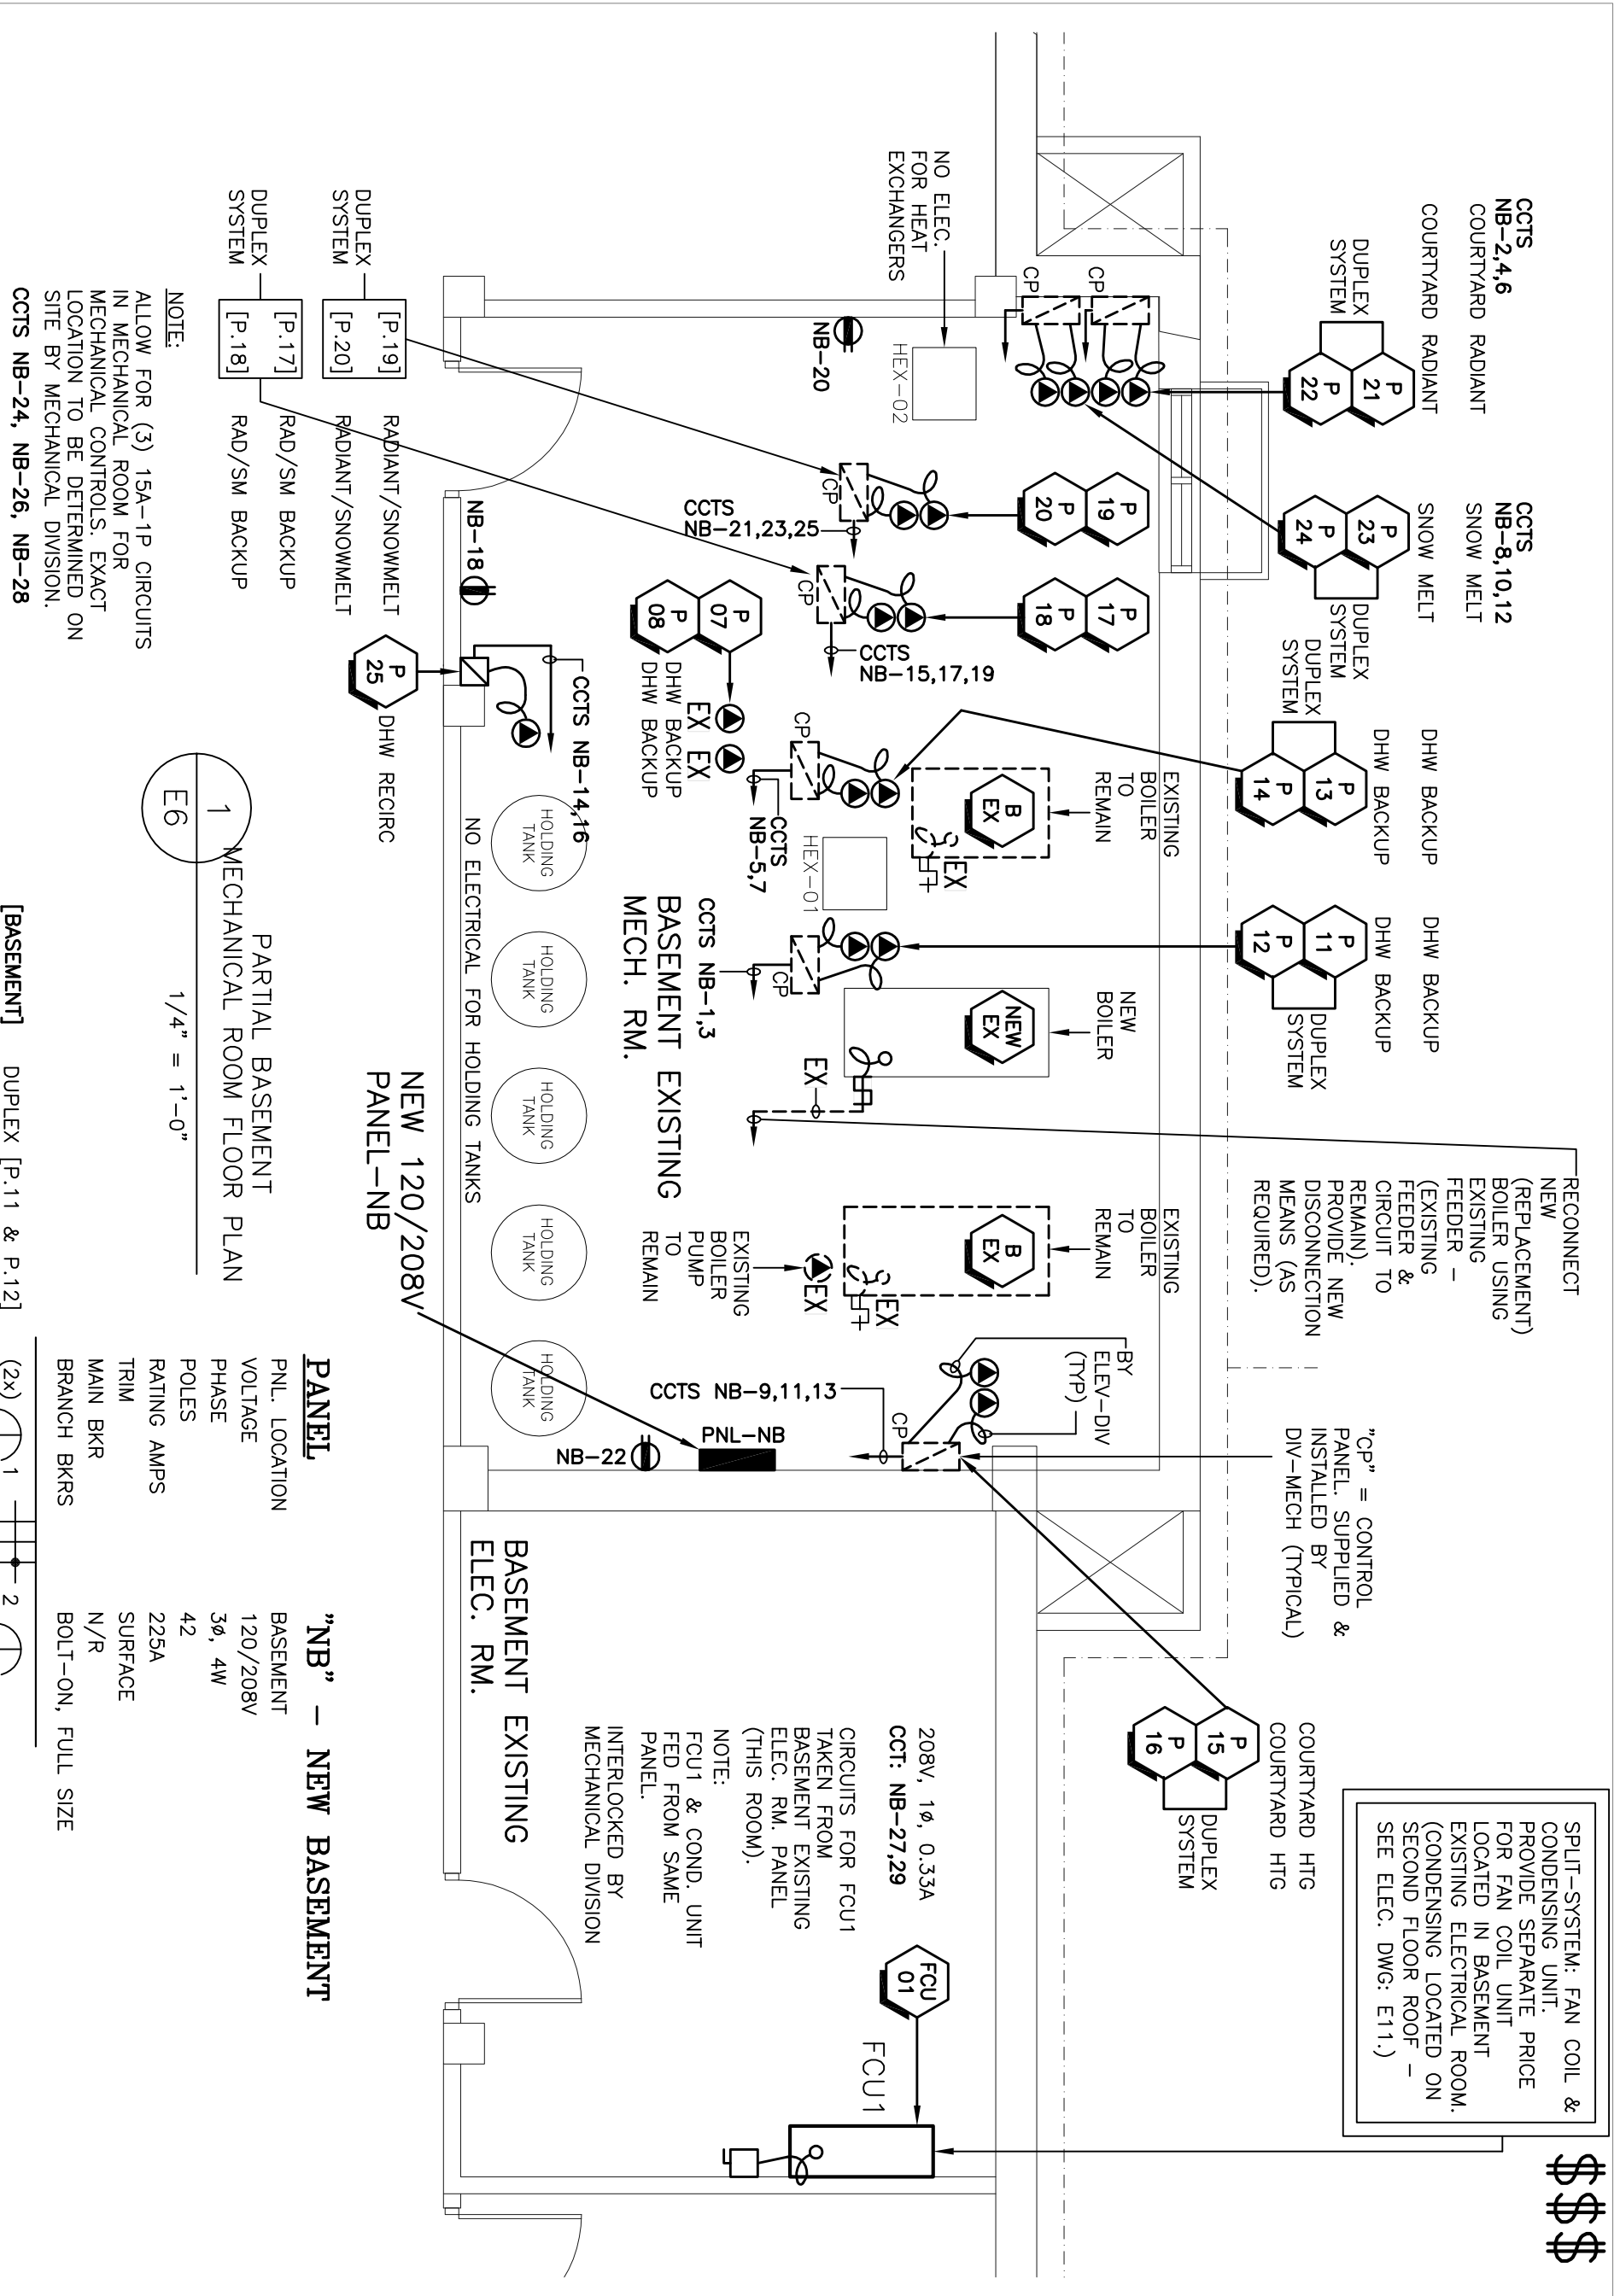

[BASEMENT]	DUPLEX [P-11 & P-12]	(2x) 1HP / 3 / 4	(2x) 2HP	[BASEMENT]
REF	SERVICE	LOCATION	ELECTRICAL	HP	V	PH	REMARKS
P-11	DHW BACKUP	BASEMENT	1.0	208	1		ARMSTRONG H67, ALL BRONZE (OR EQUIV)
P-12	DHW BACKUP	BASEMENT	1.0	208	1		ARMSTRONG H67, ALL BRONZE (OR EQUIV)
P-13	DHW BACKUP	BASEMENT	1.0	208	1		ARMSTRONG H67, ALL BRONZE (OR EQUIV)
P-14	DHW BACKUP	BASEMENT	1.0	208	1		ARMSTRONG H67, ALL BRONZE (OR EQUIV)
P-15	COURTYARD HTG	BASEMENT	1.5	208	3		ARMSTRONG 1-1/20 SERIES 1060, BRONZE FITTED, VFD
P-16	COURTYARD HTG	BASEMENT	1.5	208	3		ARMSTRONG 1-1/20 SERIES 1060, BRONZE FITTED, VFD
P-17	RAD/SM BACKUP	BASEMENT	1.5	208	3		ARMSTRONG 1-1/20 SERIES 1060, BRONZE FITTED
P-18	RAD/SM BACKUP	BASEMENT	1.5	208	3		ARMSTRONG 1-1/20 SERIES 1060, BRONZE FITTED
P-19	RADANT/SNOWMELT	BASEMENT	1.5	208	3		ARMSTRONG 1-1/20 SERIES 1060, BRONZE FITTED
P-20	RADANT/SNOWMELT	BASEMENT	1.5	208	3		ARMSTRONG 1-1/20 SERIES 1060, BRONZE FITTED
P-21	COURTYARD RADANT	BASEMENT	2	208	3		SIZED BY RADANT / SNOWMELT SUPPLIER
P-22	COURTYARD RADANT	BASEMENT	2	208	3		SIZED BY RADANT / SNOWMELT SUPPLIER
P-23	SNOWMELT	BASEMENT	2	208	3		SIZED BY RADANT / SNOWMELT SUPPLIER
P-24	SNOWMELT	BASEMENT	2	208	3		SIZED BY RADANT / SNOWMELT SUPPLIER
P-25	DHW RECIRC	BASEMENT	0.75	208	1		ARMSTRONG H64, ALL BRONZE (OR EQUIV)

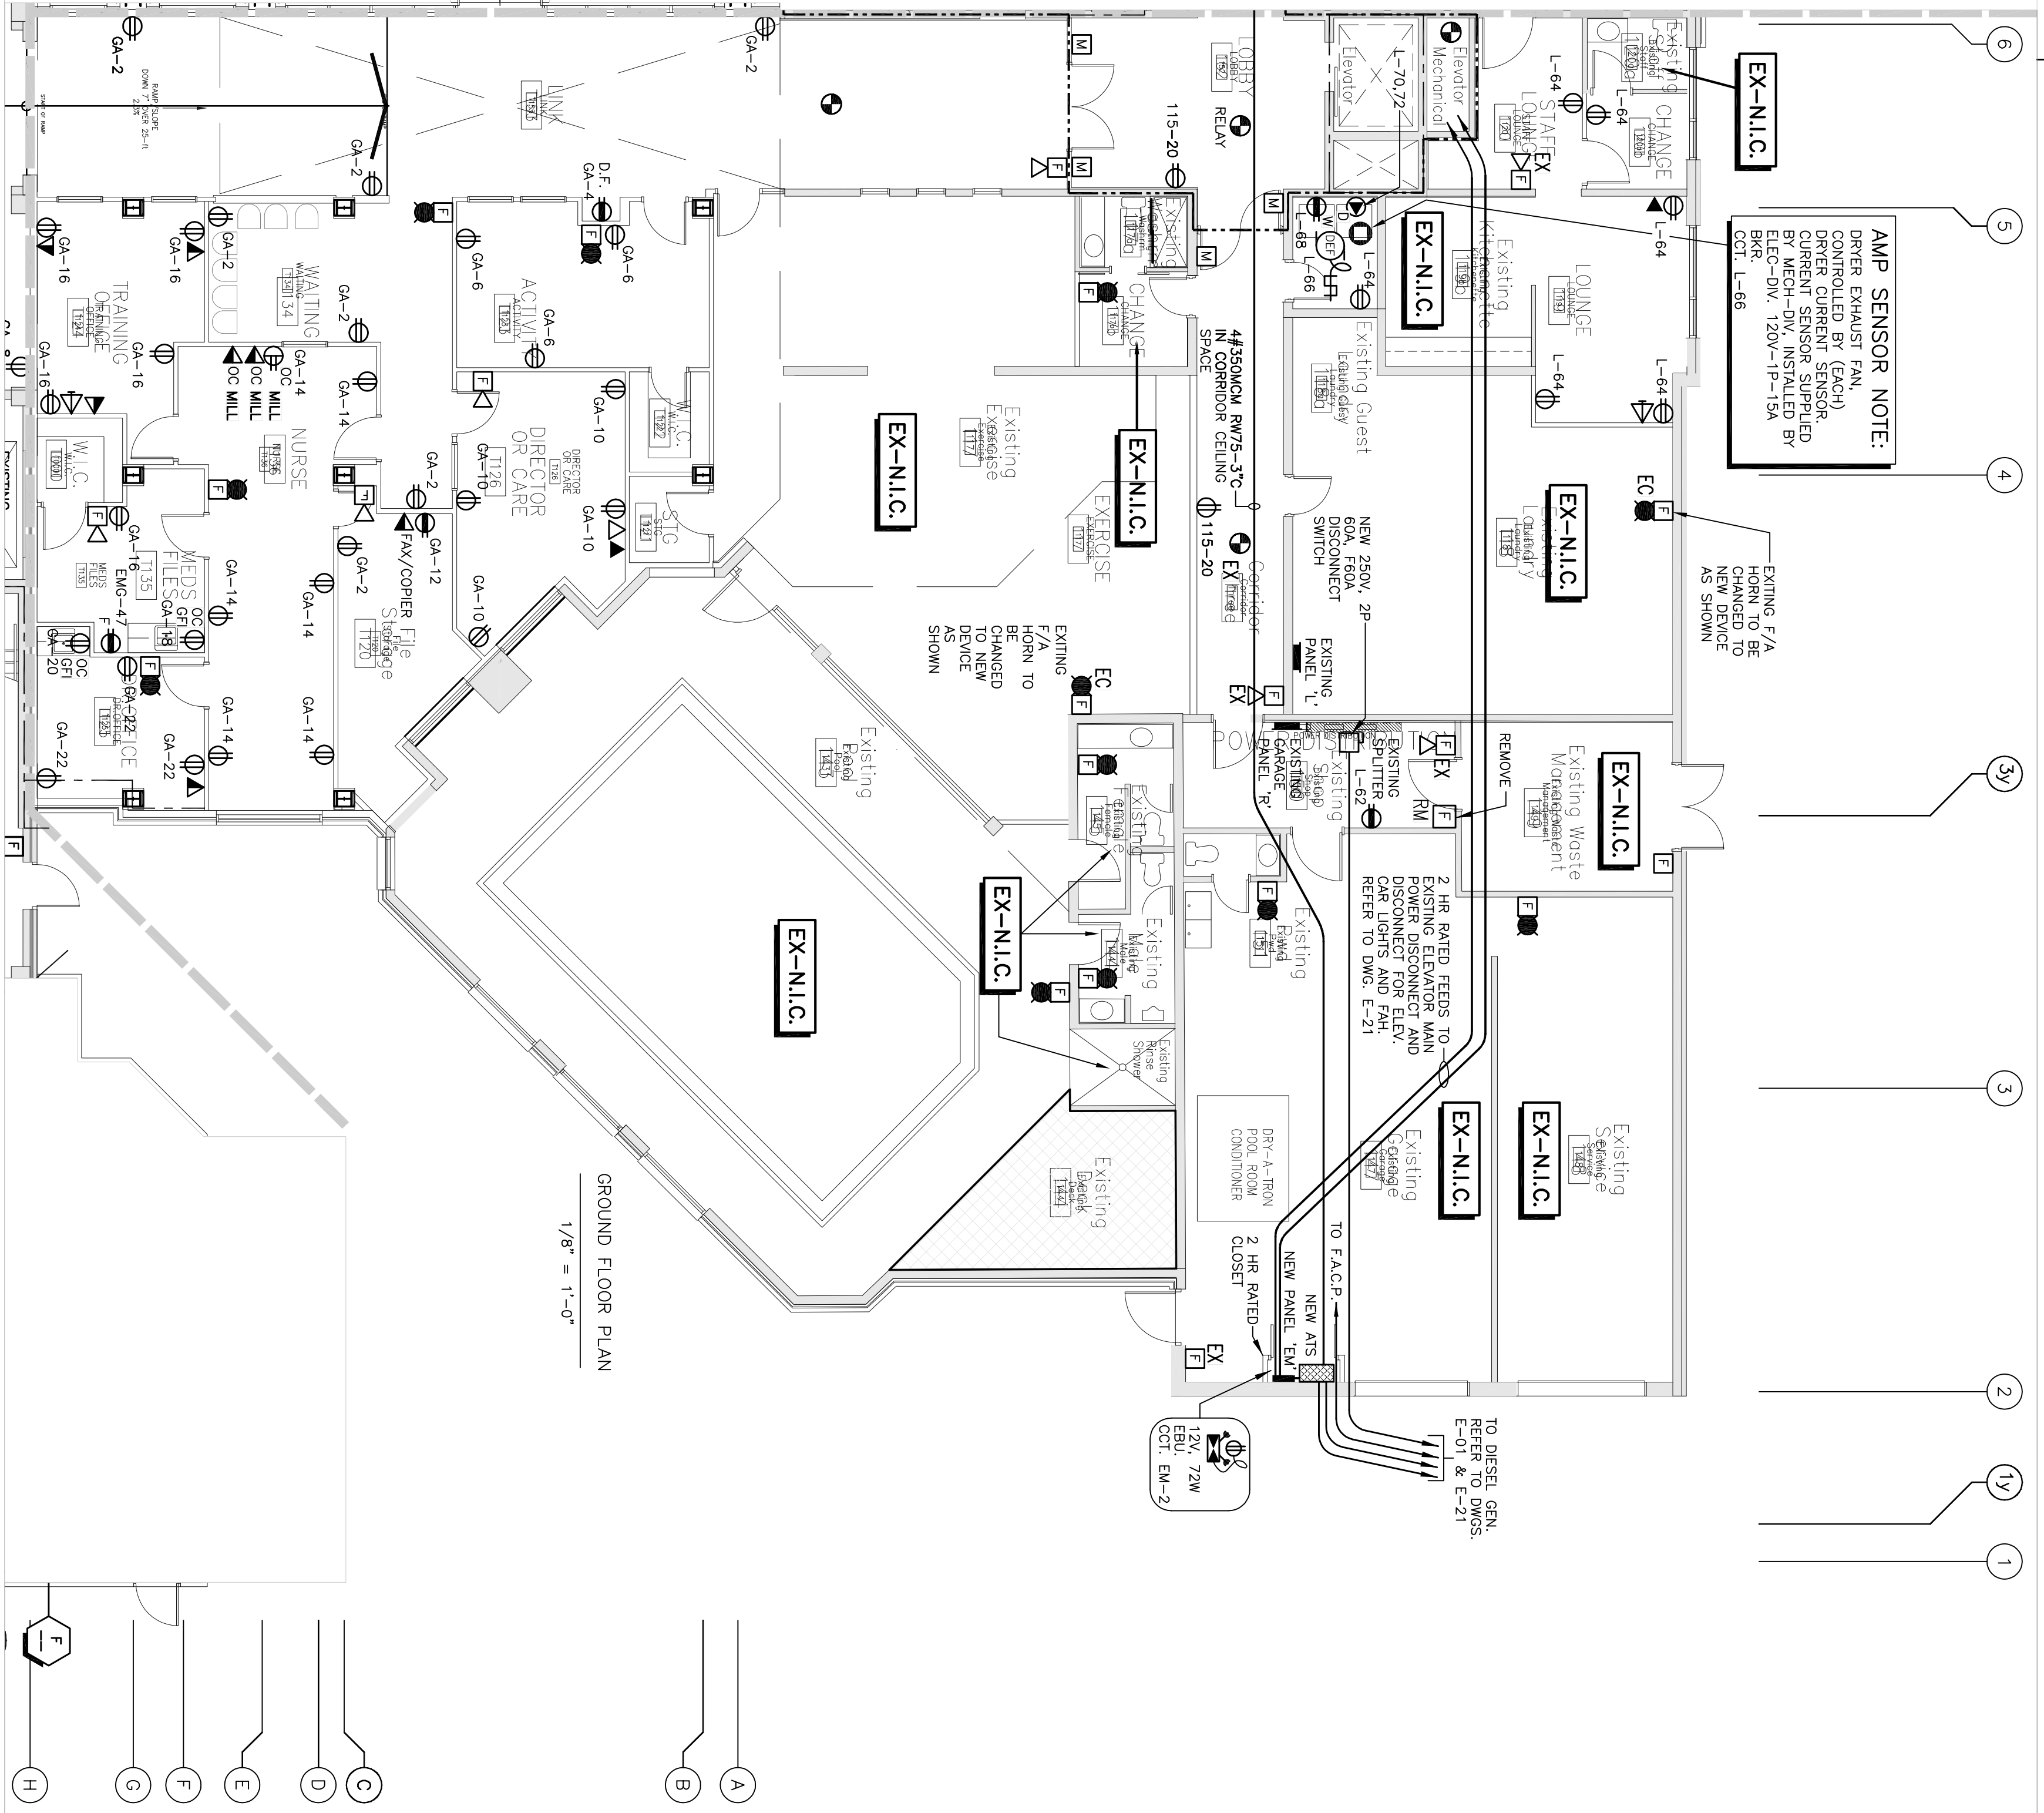

ALL LIGHT SWITCHES TO BE MOUNTED 1100mm AFF - TAKEN FROM TOP OF FINISH FLOOR LEVEL, 747" TO CENTER OF OUTLET BOX.

ALL F/A FULL STATIONS TO BE MOUNTED 1200mm AFF - TAKEN FROM TOP OF FINISH FLOOR LEVEL, 747" TO CENTER OF OUTLET BOX.

EXACT LOCATION OF EQUIPMENT WITH MECHANICAL TO COORDINATE WITH MECHANICAL.

ALL PARTY CONDUIT TO BE C/W FULL ROPS.

GENERAL NOTES:



REVISION

NO.	DATE	REVISION
01	07/15/15	ISSUED FOR PERMIT
02	08/10/15	RE-ISSUED FOR PERMIT
