


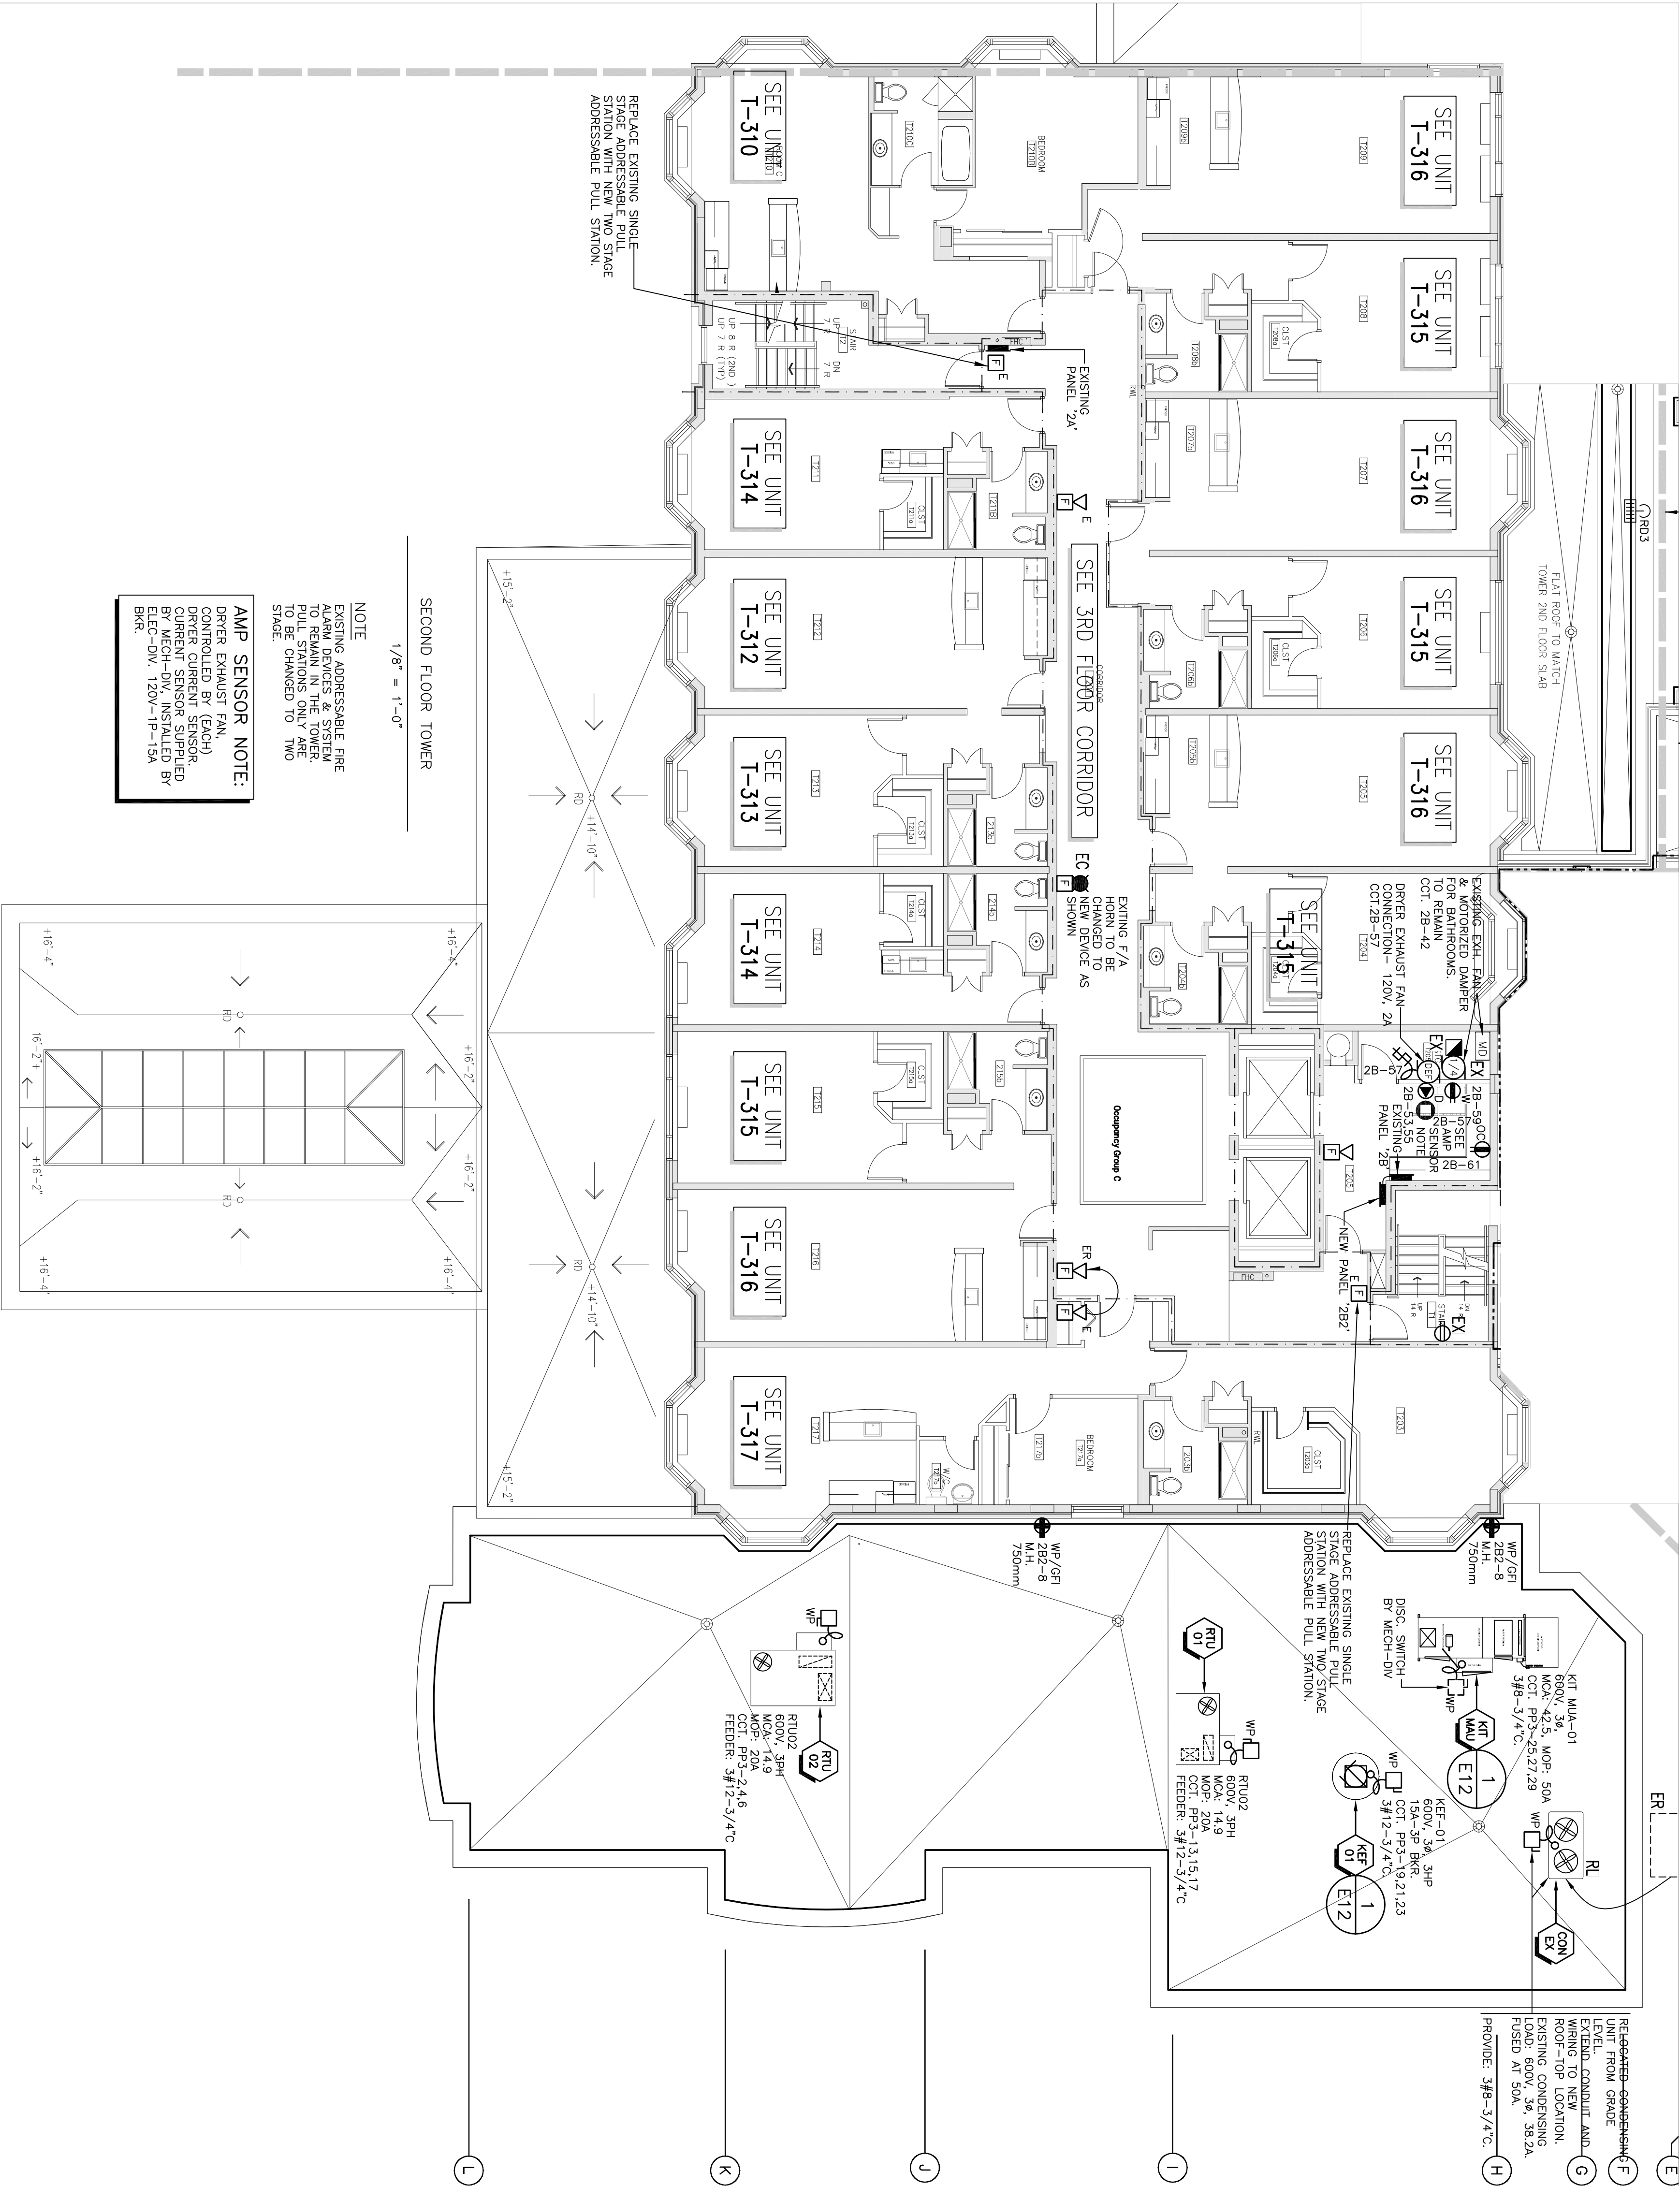

No.	DATE	REVISION
06	JULY 20/15	ISSUED FOR PRICING
05	JUN 22/15	PROGRESS ISSUE
04	MAY 19/15	PROGRESS ISSUE
03	JUN 03/15	ISSUED FOR REVIEW
02	APR 16/15	RE-ISSUED FOR PERMIT
01	DEC 23/14	ISSUED FOR PERMIT

QUADRANT
ENGINEERING LIMITED, CONSULTING ENGINEERS
107 PRETORIA AVE., OTTAWA, ONTARIO, K1S 1W8
TEL. (613) 567-1487 FAX. (613) 567-1493
E-Mail: mail@quadrantengineering.ca

ALL F/A FULL STATIONS TO BE MOUNTED
1200mm AFF. -
1200mm HEIGHT TAKEN FROM TOP OF
FINISH FLOOR LEVEL "AFF" TO CENTER OF
OUTLET BOX.

EXACT LOCATION OF EQUIPMENT
SUBJECTED TO COORDINATION WITH
MECHANICAL

ALL EMPTY CONDUIT TO BE C/W PULL
ROPE.

GENERAL NOTES:

ALL LIGHT SWITCHES TO BE MOUNTED
1100mm AFF. -
1100mm HEIGHT TAKEN FROM TOP OF
FINISH FLOOR LEVEL. "AFF" TO CENTER OF
OUTLET BOX.

ALL F/A PULL STATIONS TO BE MOUNTED
1200mm AFF. -
1200mm HEIGHT TAKEN FROM TOP OF
FINISH FLOOR LEVEL. "AFF" TO CENTER OF
OUTLET BOX.

ALL EMPTY CONDUIT TO BE C/W PULL ROPE.

GENERAL NOTES:


S. J. LAWRENCE
ARCHITECT INCORPORATED
18 Double St., Suite 205, Ottawa, ON, N2E 8B7
Tel: (613) 756-7570 Fax: (613) 756-7570
Email: sjl@sjlawrence.com

SOUTHWAY INN
RETRO-FIT
RETIREMENT HOME

JOB NO.: QEL14-021

ELECTRICAL
PARTIAL SECOND
FLOOR PLAN
POWER

E13