


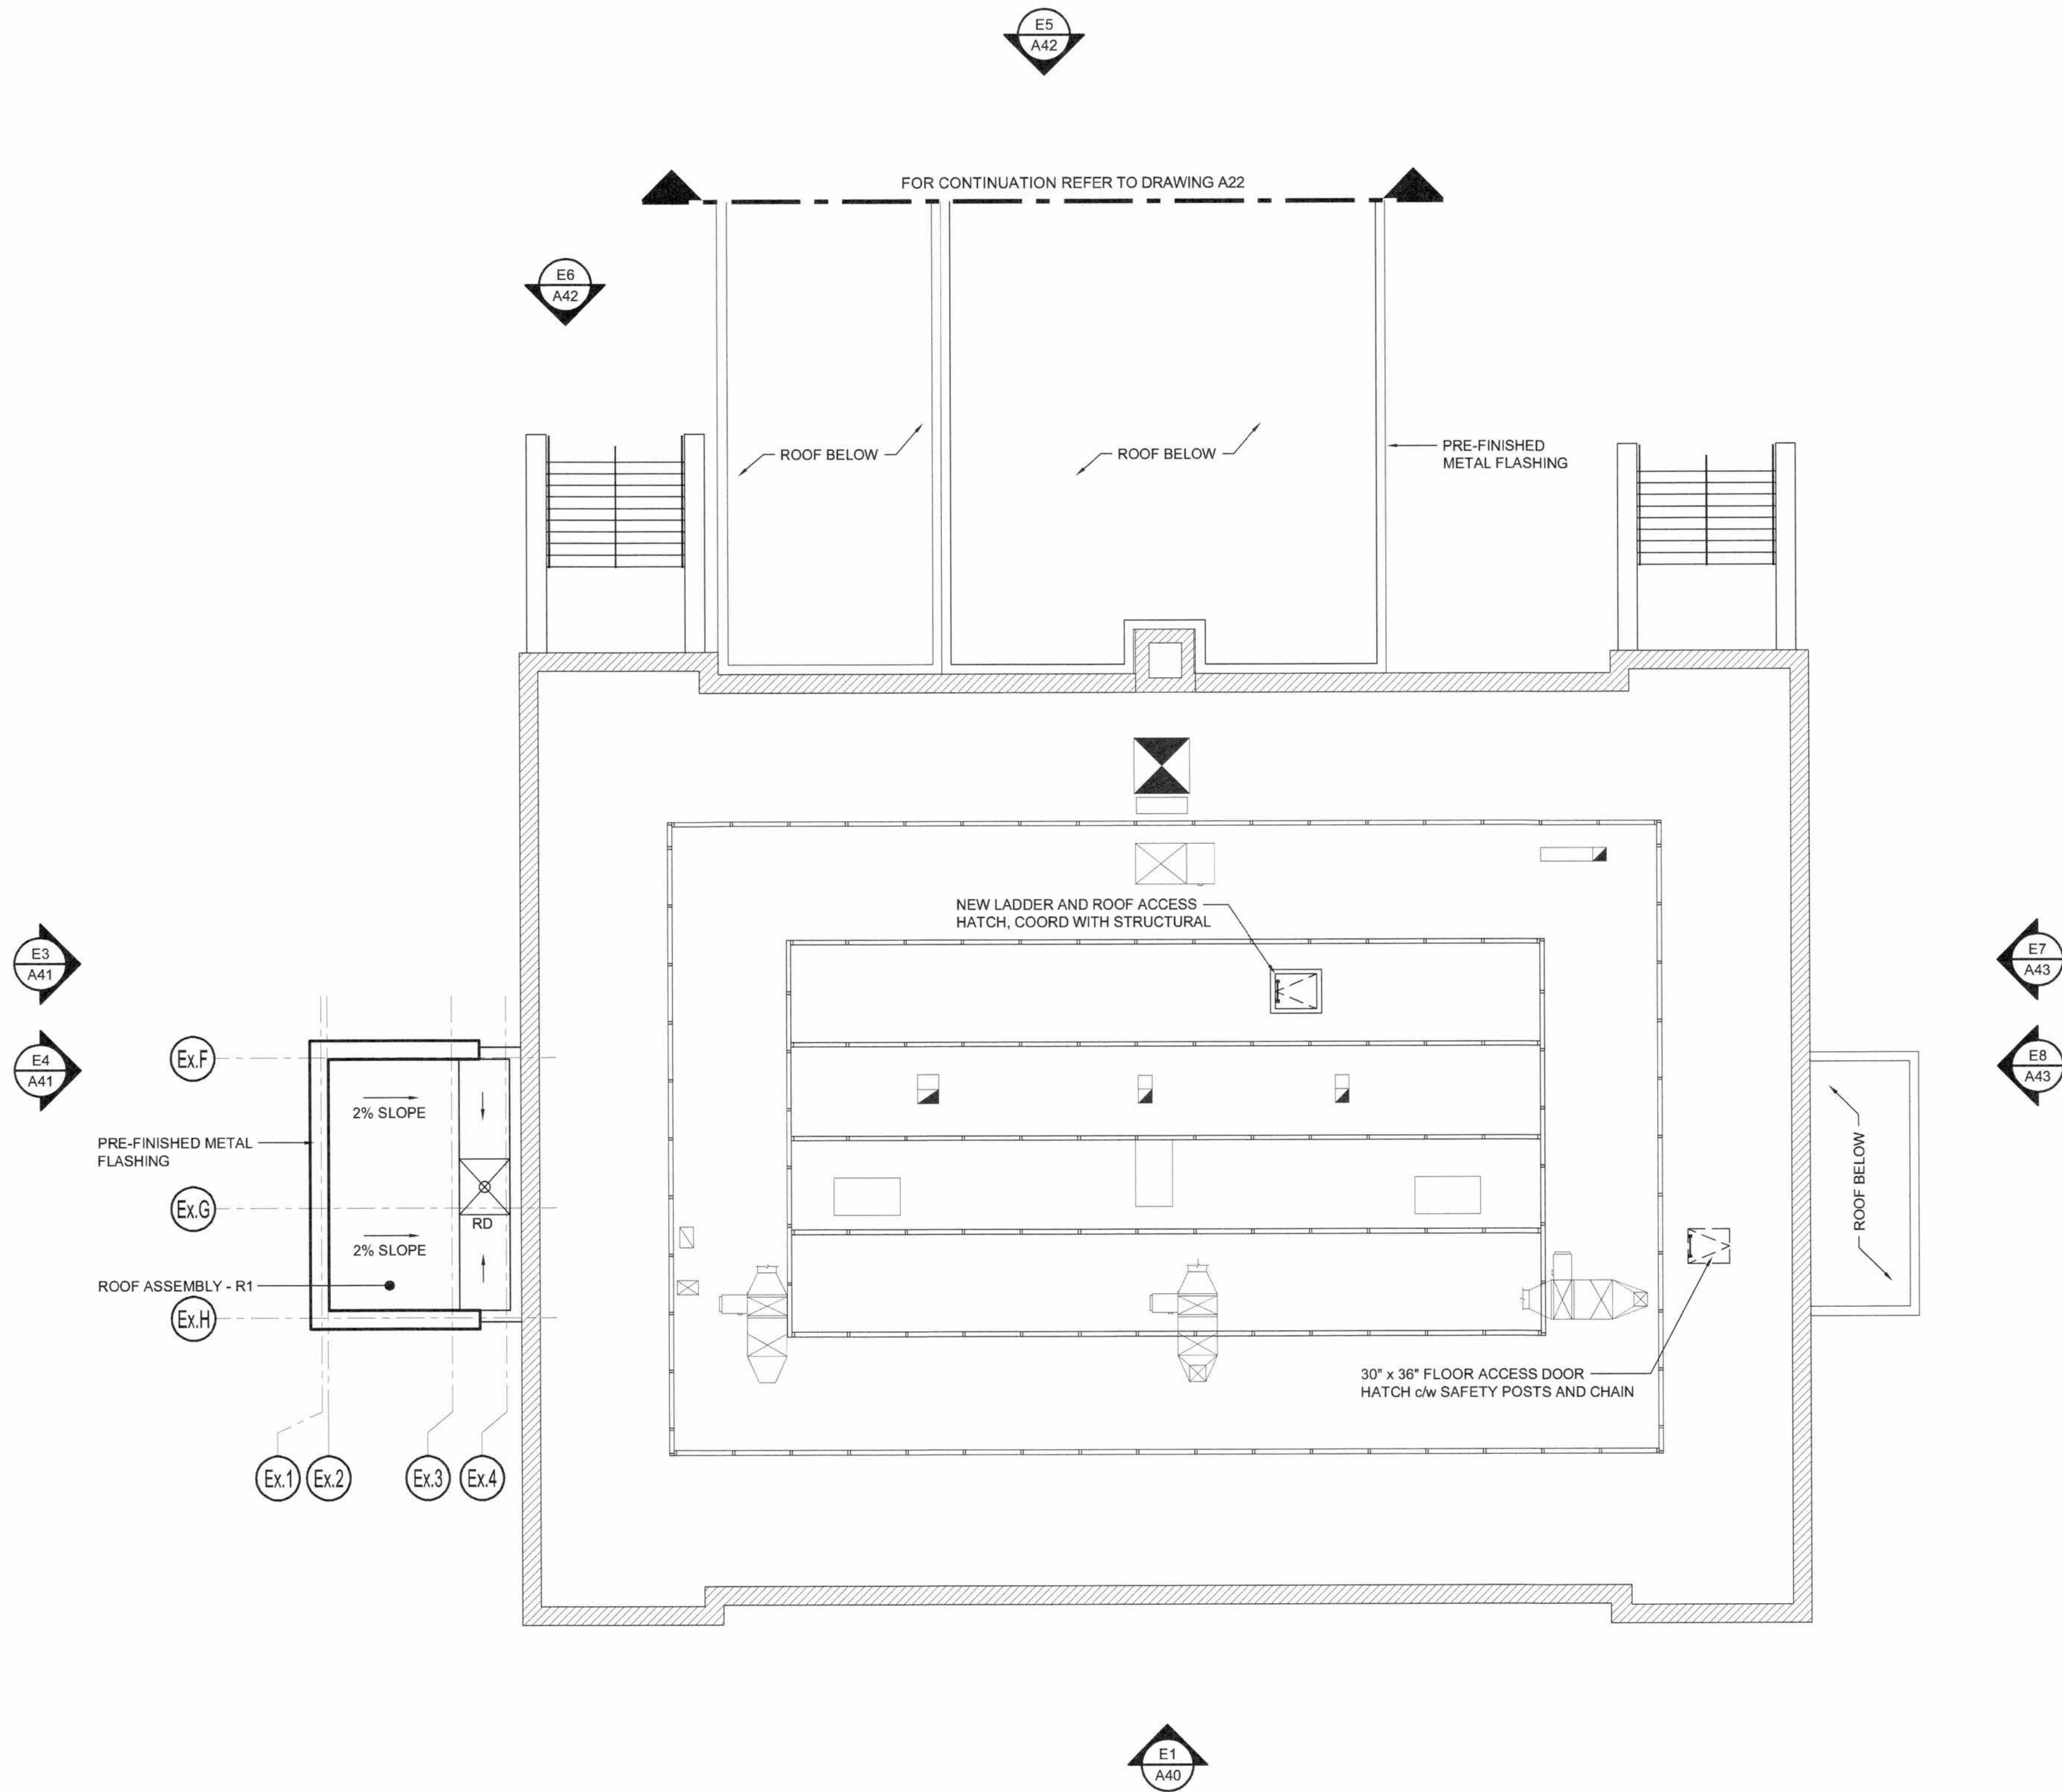

1 ATTIC PLAN
A14 SCALE: 1/8" = 1'-0"

1	FOR TENDER	01/06/18
No.	ISSUE / REVISION	DDMMYY

This drawing is copyright protected and may not be reproduced or used for purposes other than execution of the described work without the express written consent of J.L. Richards & Associates Limited.

VERIFY SHEET SIZE AND SCALES. BAR TO THE RIGHT IS 1" IF THIS IS A FULL SIZE DRAWING.



SCALE:

CLIENT:
 Conseil des écoles publiques de l'Est de l'Ontario

CONSULTANT:
 **McINTOSH PERRY**
Consulting Engineers Ltd.

CONSULTANT:
 **J.L. Richards**
ENGINEERS - ARCHITECTS - PLANNERS

CONSULTANT:
 **PAGEAU MOREL**
www.pageaumorel.com
Gatineau

PROFESSIONAL STAMP


PROJECT NORTH


PROJECT:
MAISON DE LA FRANCOPHONIE D'OTTAWA
2720 RICHMOND ROAD, OTTAWA

DRAWING:
ATTIC PLAN

DESIGN: SD	DRAWING #:
DRAWN: MM	A14
CHECKED: SD	
JLR #: 27672-001	