




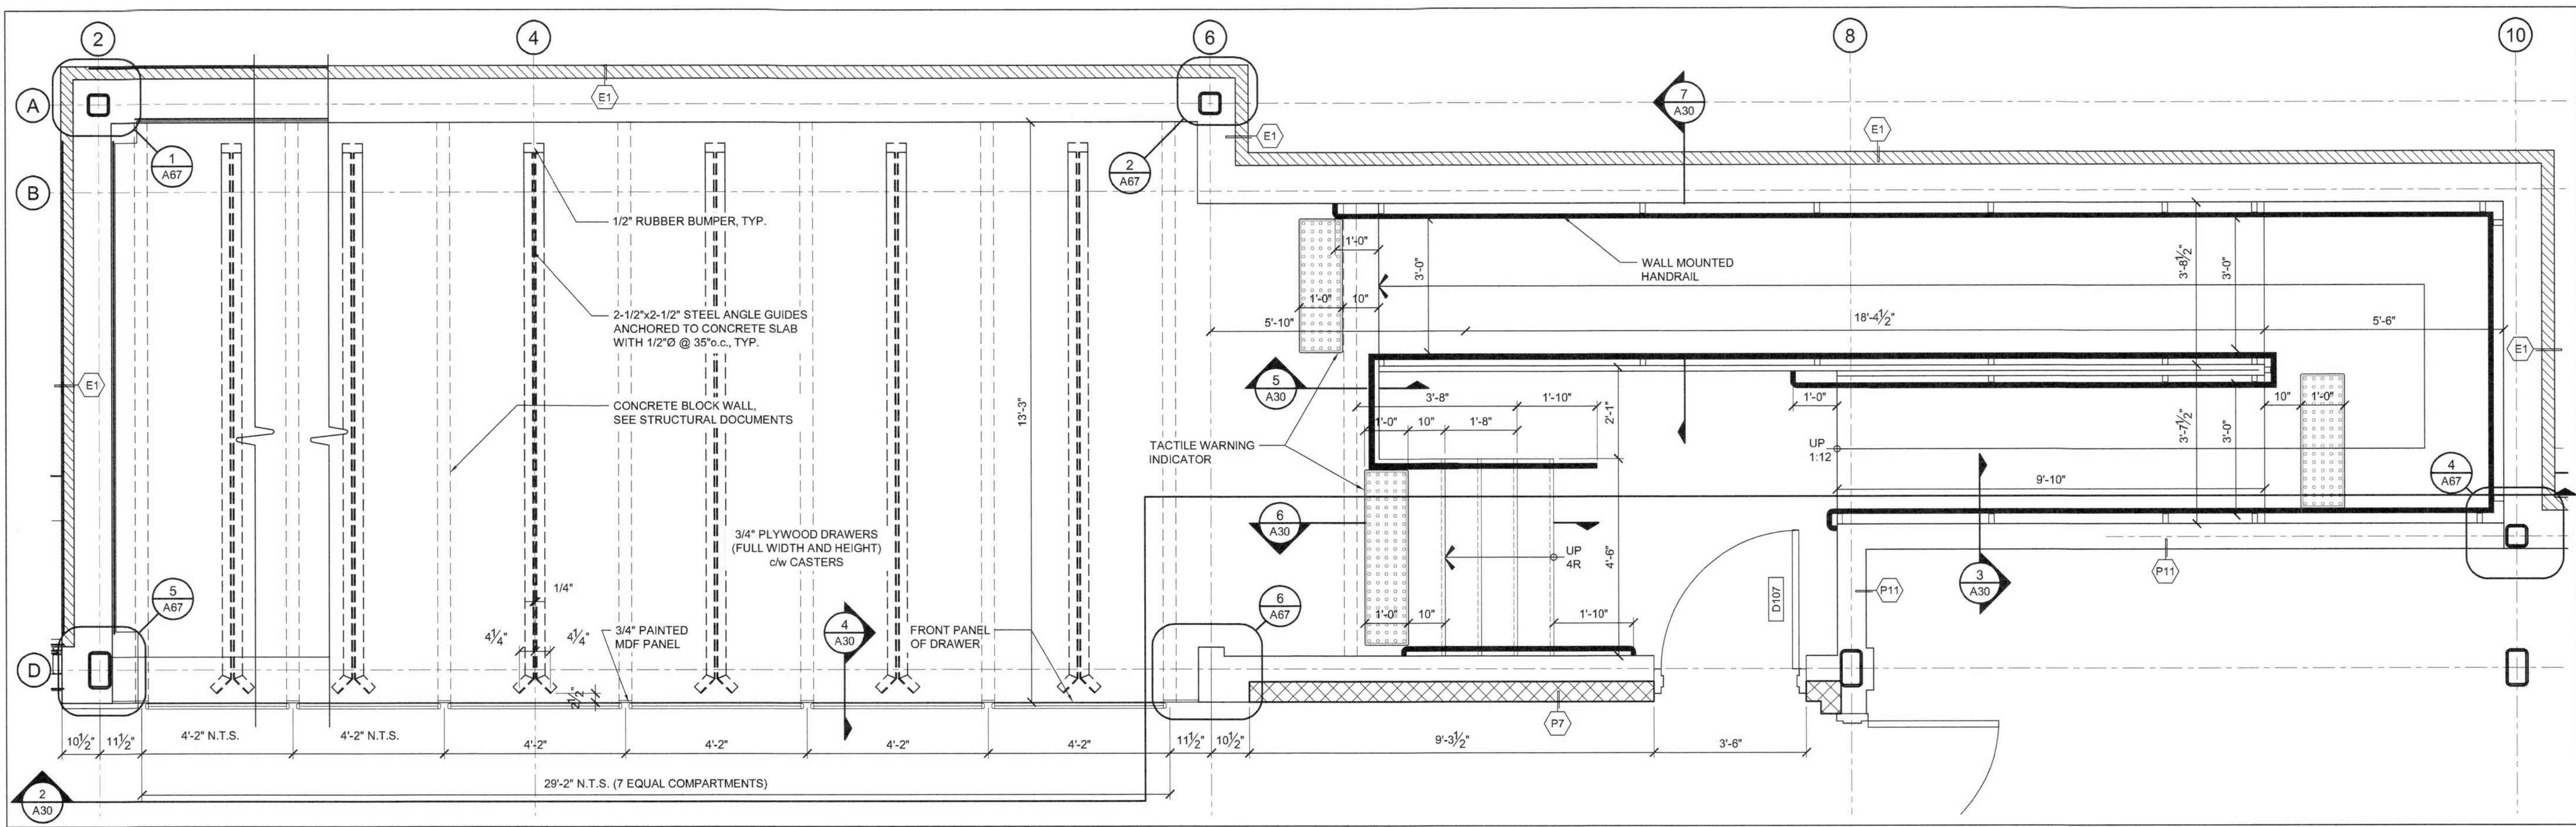


1 ENLARGED STAGE AND RAMP PLAN
SCALE: 1/4" = 1'-0"

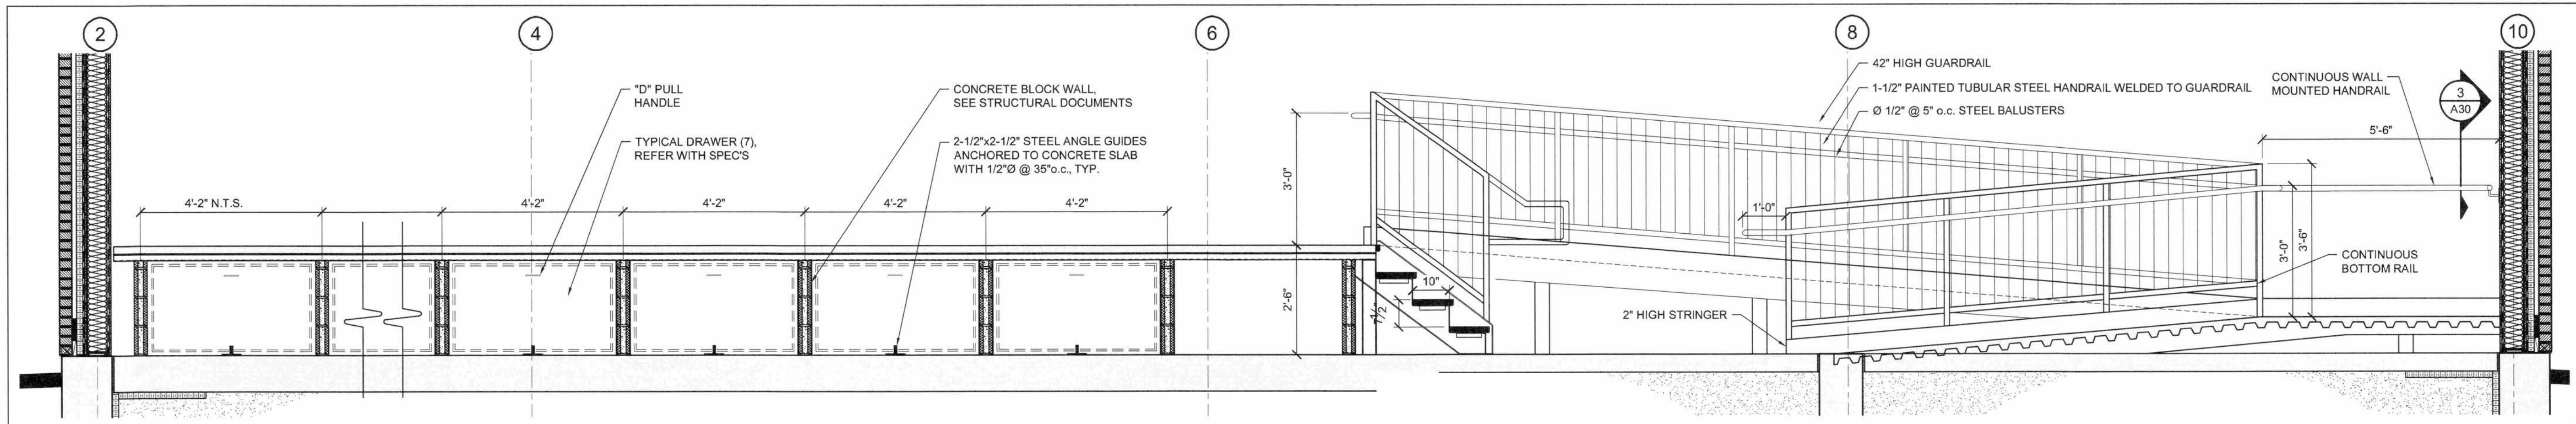


2 STAGE AND RAMP SECTION
SCALE: 1/2" = 1'-0"

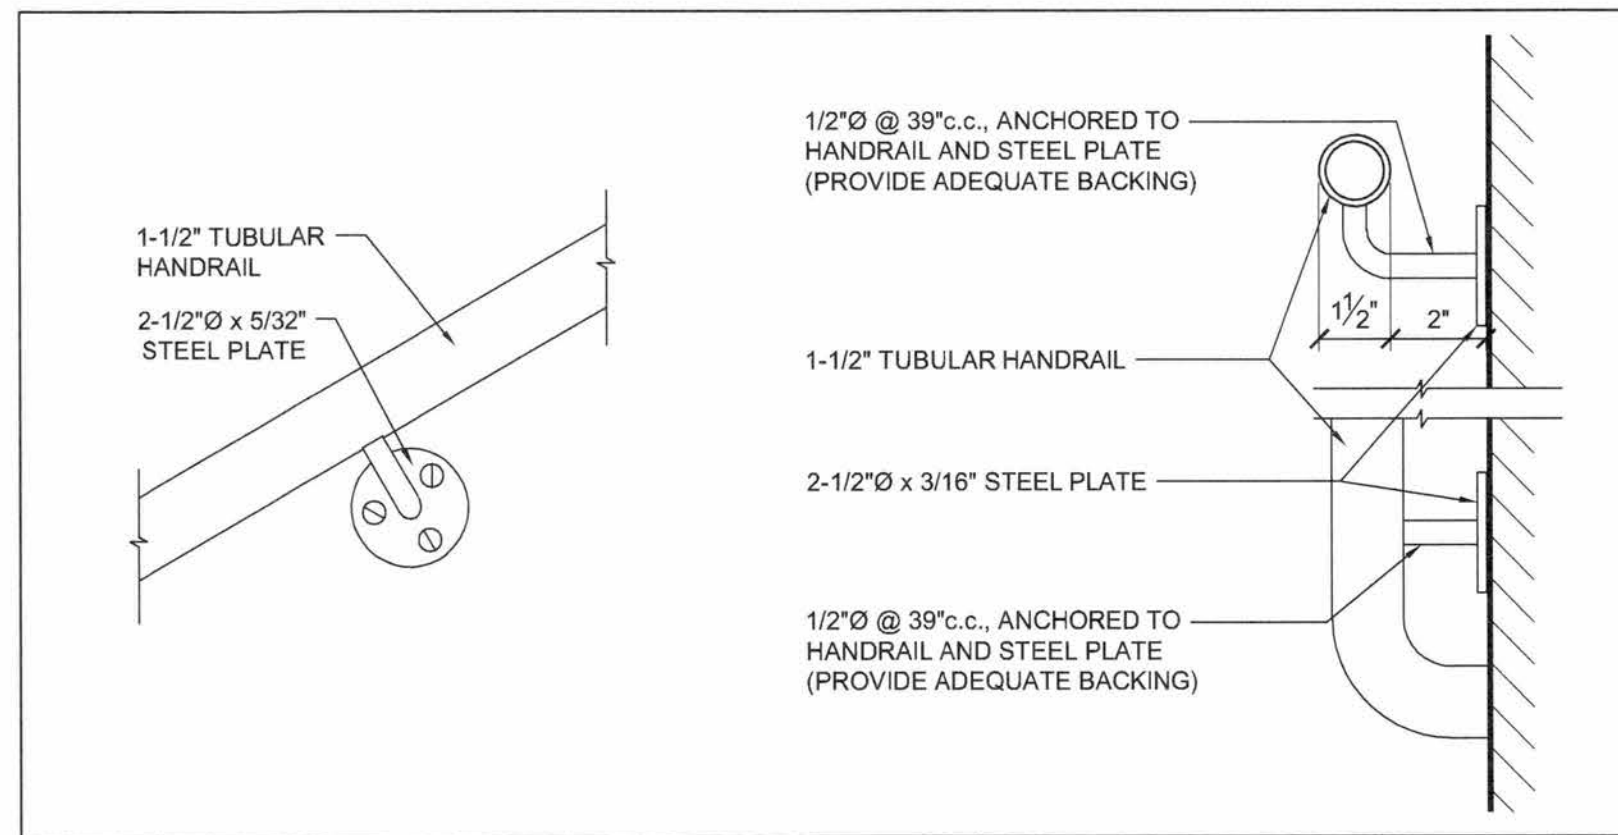


3 HANDRAIL SECTION DETAIL
SCALE: 3" = 1'-0"

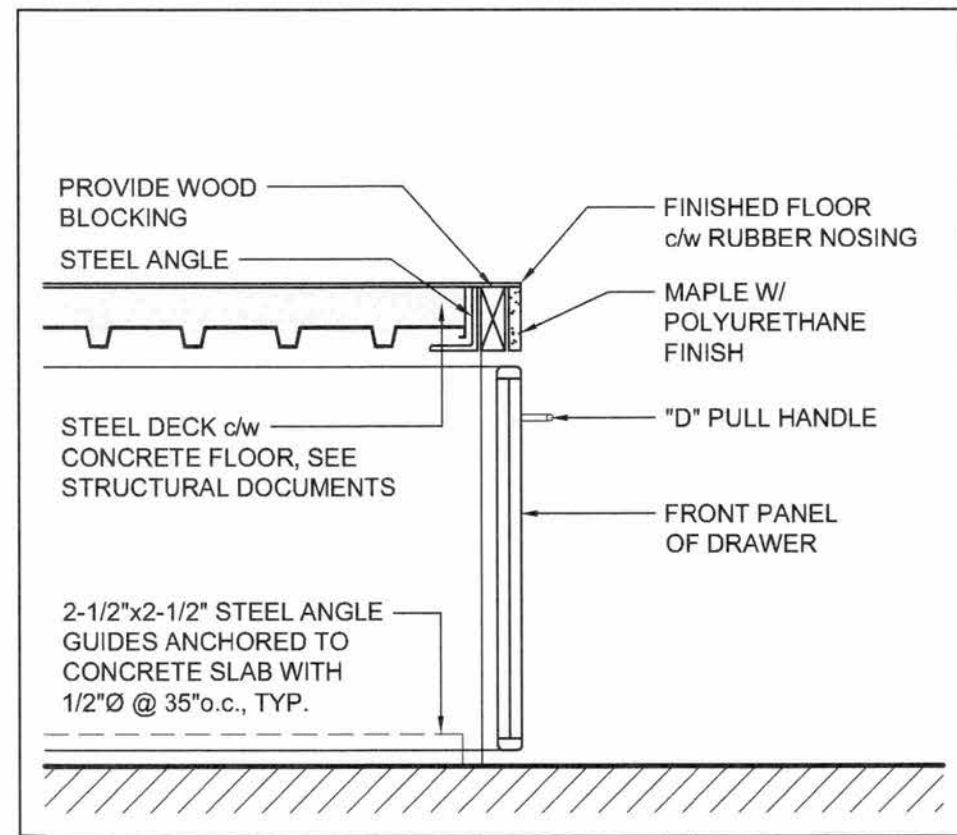


4 STAGE NOSING DETAIL
SCALE: 1" = 1'-0"

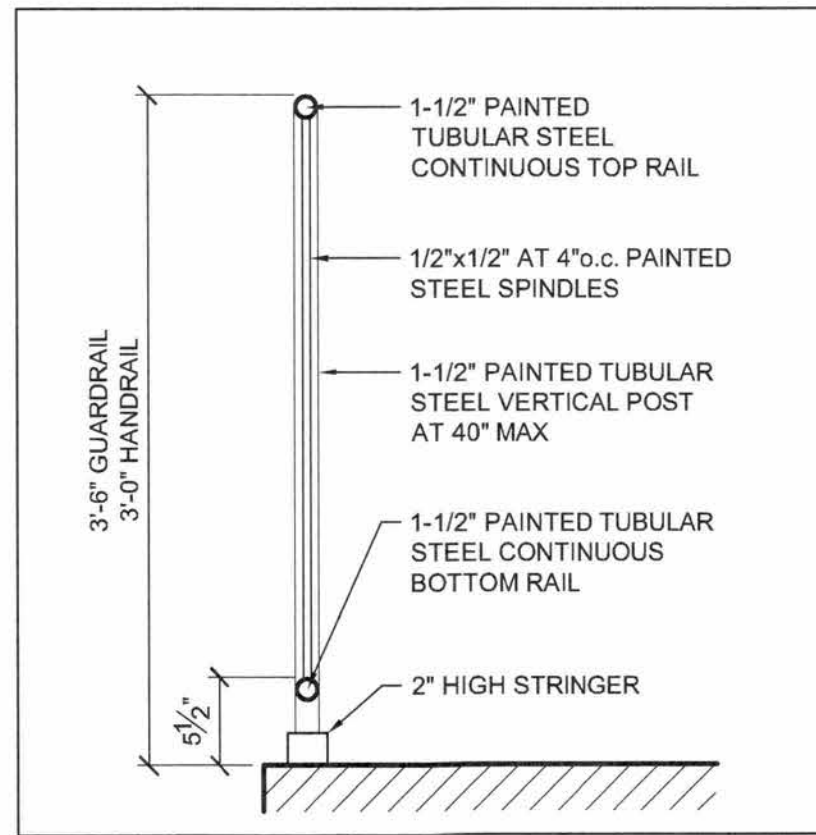

5 HANDRAIL OR GUADRAIL DETAIL
SCALE: 1" = 1'-0"

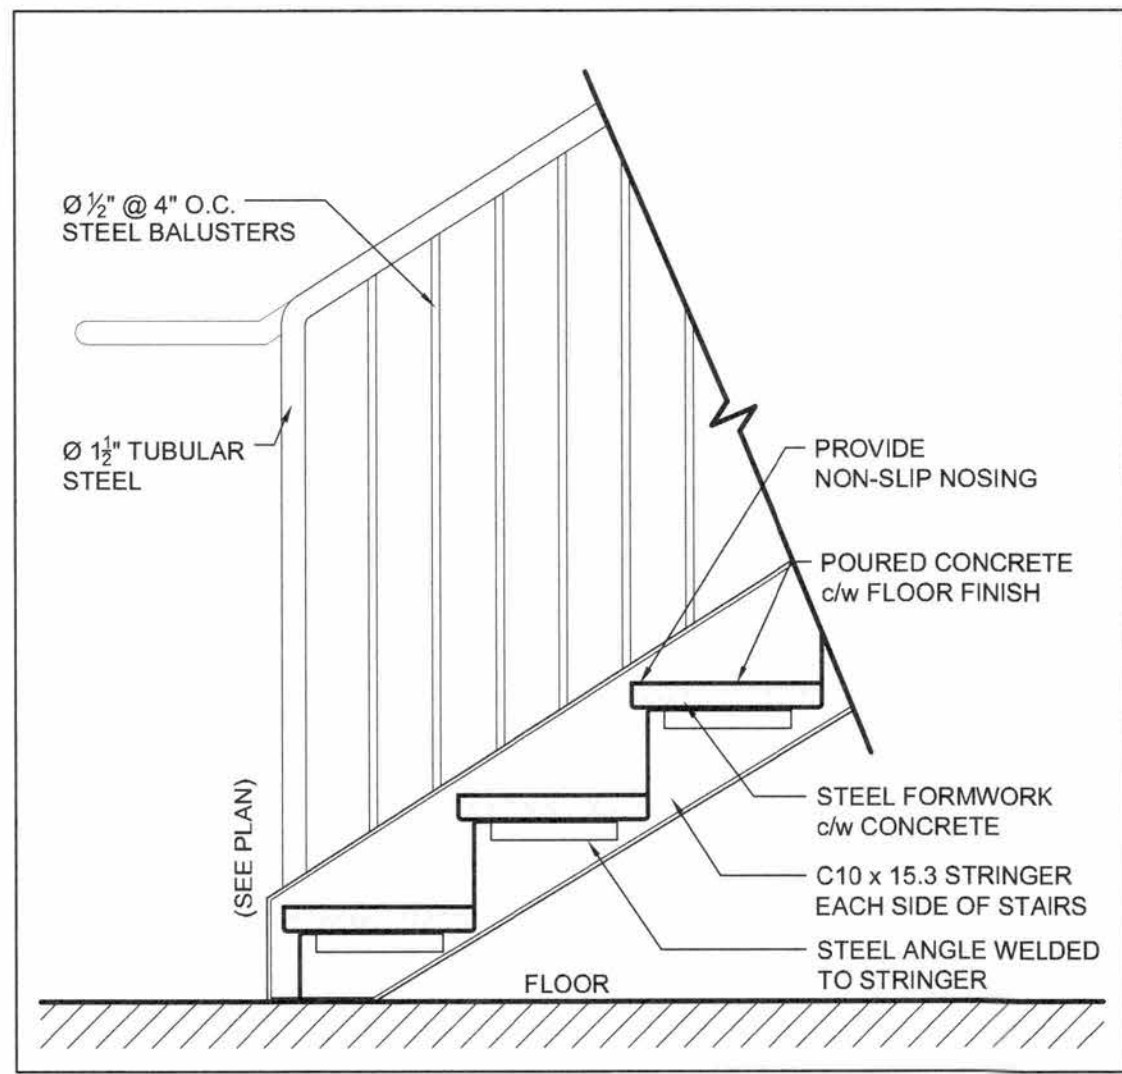

6 TYPICAL STAIR DETAIL
SCALE: 1" = 1'-0"

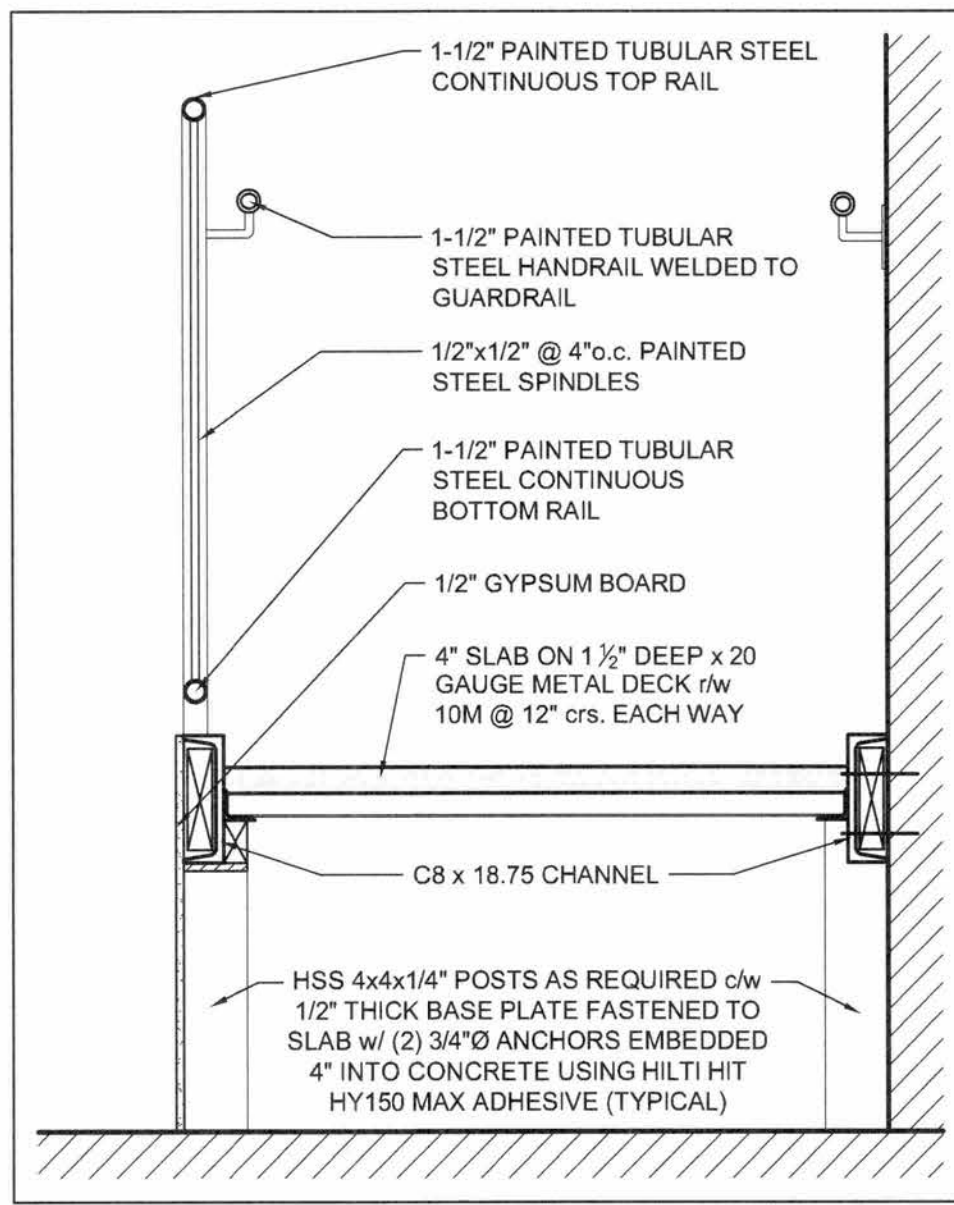

7 RAMP DETAIL
SCALE: 1" = 1'-0"

1	FOR TENDER	01/06/18
No.	ISSUE / REVISION	DD/MM/YY

This drawing is copyright protected and may not be reproduced or used for purposes other than execution of the described work without the express written consent of J.L. Richards & Associates Limited.

VERIFY SHEET SIZE AND SCALES. BAR TO THE RIGHT IS 1" IF THIS IS A FULL SIZE DRAWING.

CLIENT:

CONSULTANT:

CONSULTANT:

CONSULTANT:

PROFESSIONAL STAMP

PROJECT:
MAISON DE LA FRANCOPHONIE D'OTTAWA
2720 RICHMOND ROAD, OTTAWA

DRAWING:
ENLARGED RAMP PLAN AND SECTION

DESIGN: SD	DRAWING #:
DRAWN: MM	A30
CHECKED: SD	
JLR #: 27672-001	